



PROPOSED EXTENSION
HILLVIEW BIGGAR ML12 6QX
FOR MR. & MRS. SHEARER

PLANNING DRAWINGS
SB-P04

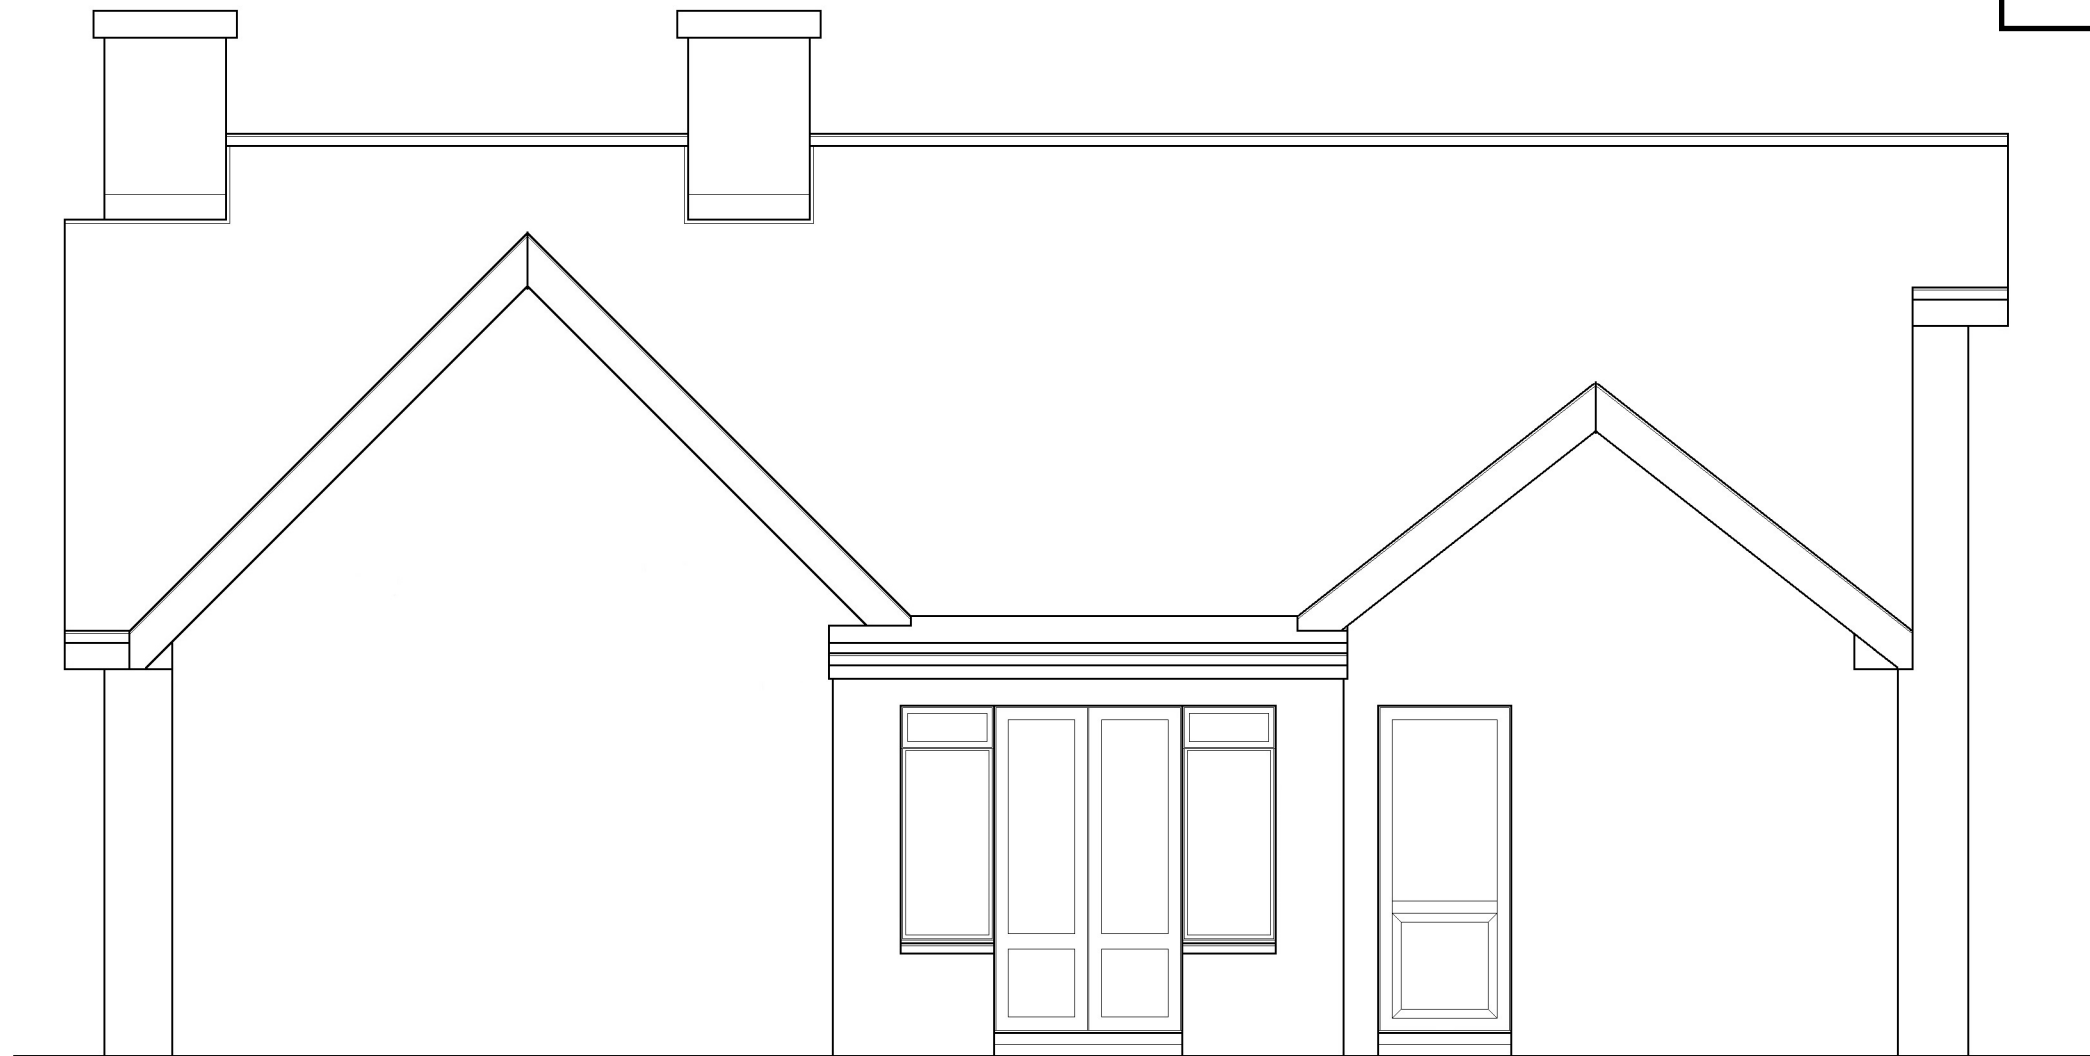

EXISTING REAR ELEVATION SCALE 1:50

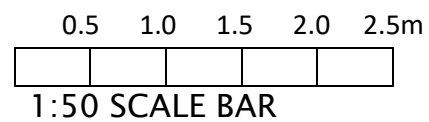

103 Main Street · Carnwath · Lanarkshire · ML11 8HP
telephone – 01555 840807

www.nevilledesignltd.co.uk