


PROPOSED EXTENSION
HILLVIEW BIGGAR ML12 6QX
FOR MR. & MRS. SHEARER

PLANNING DRAWINGS
SB-P07

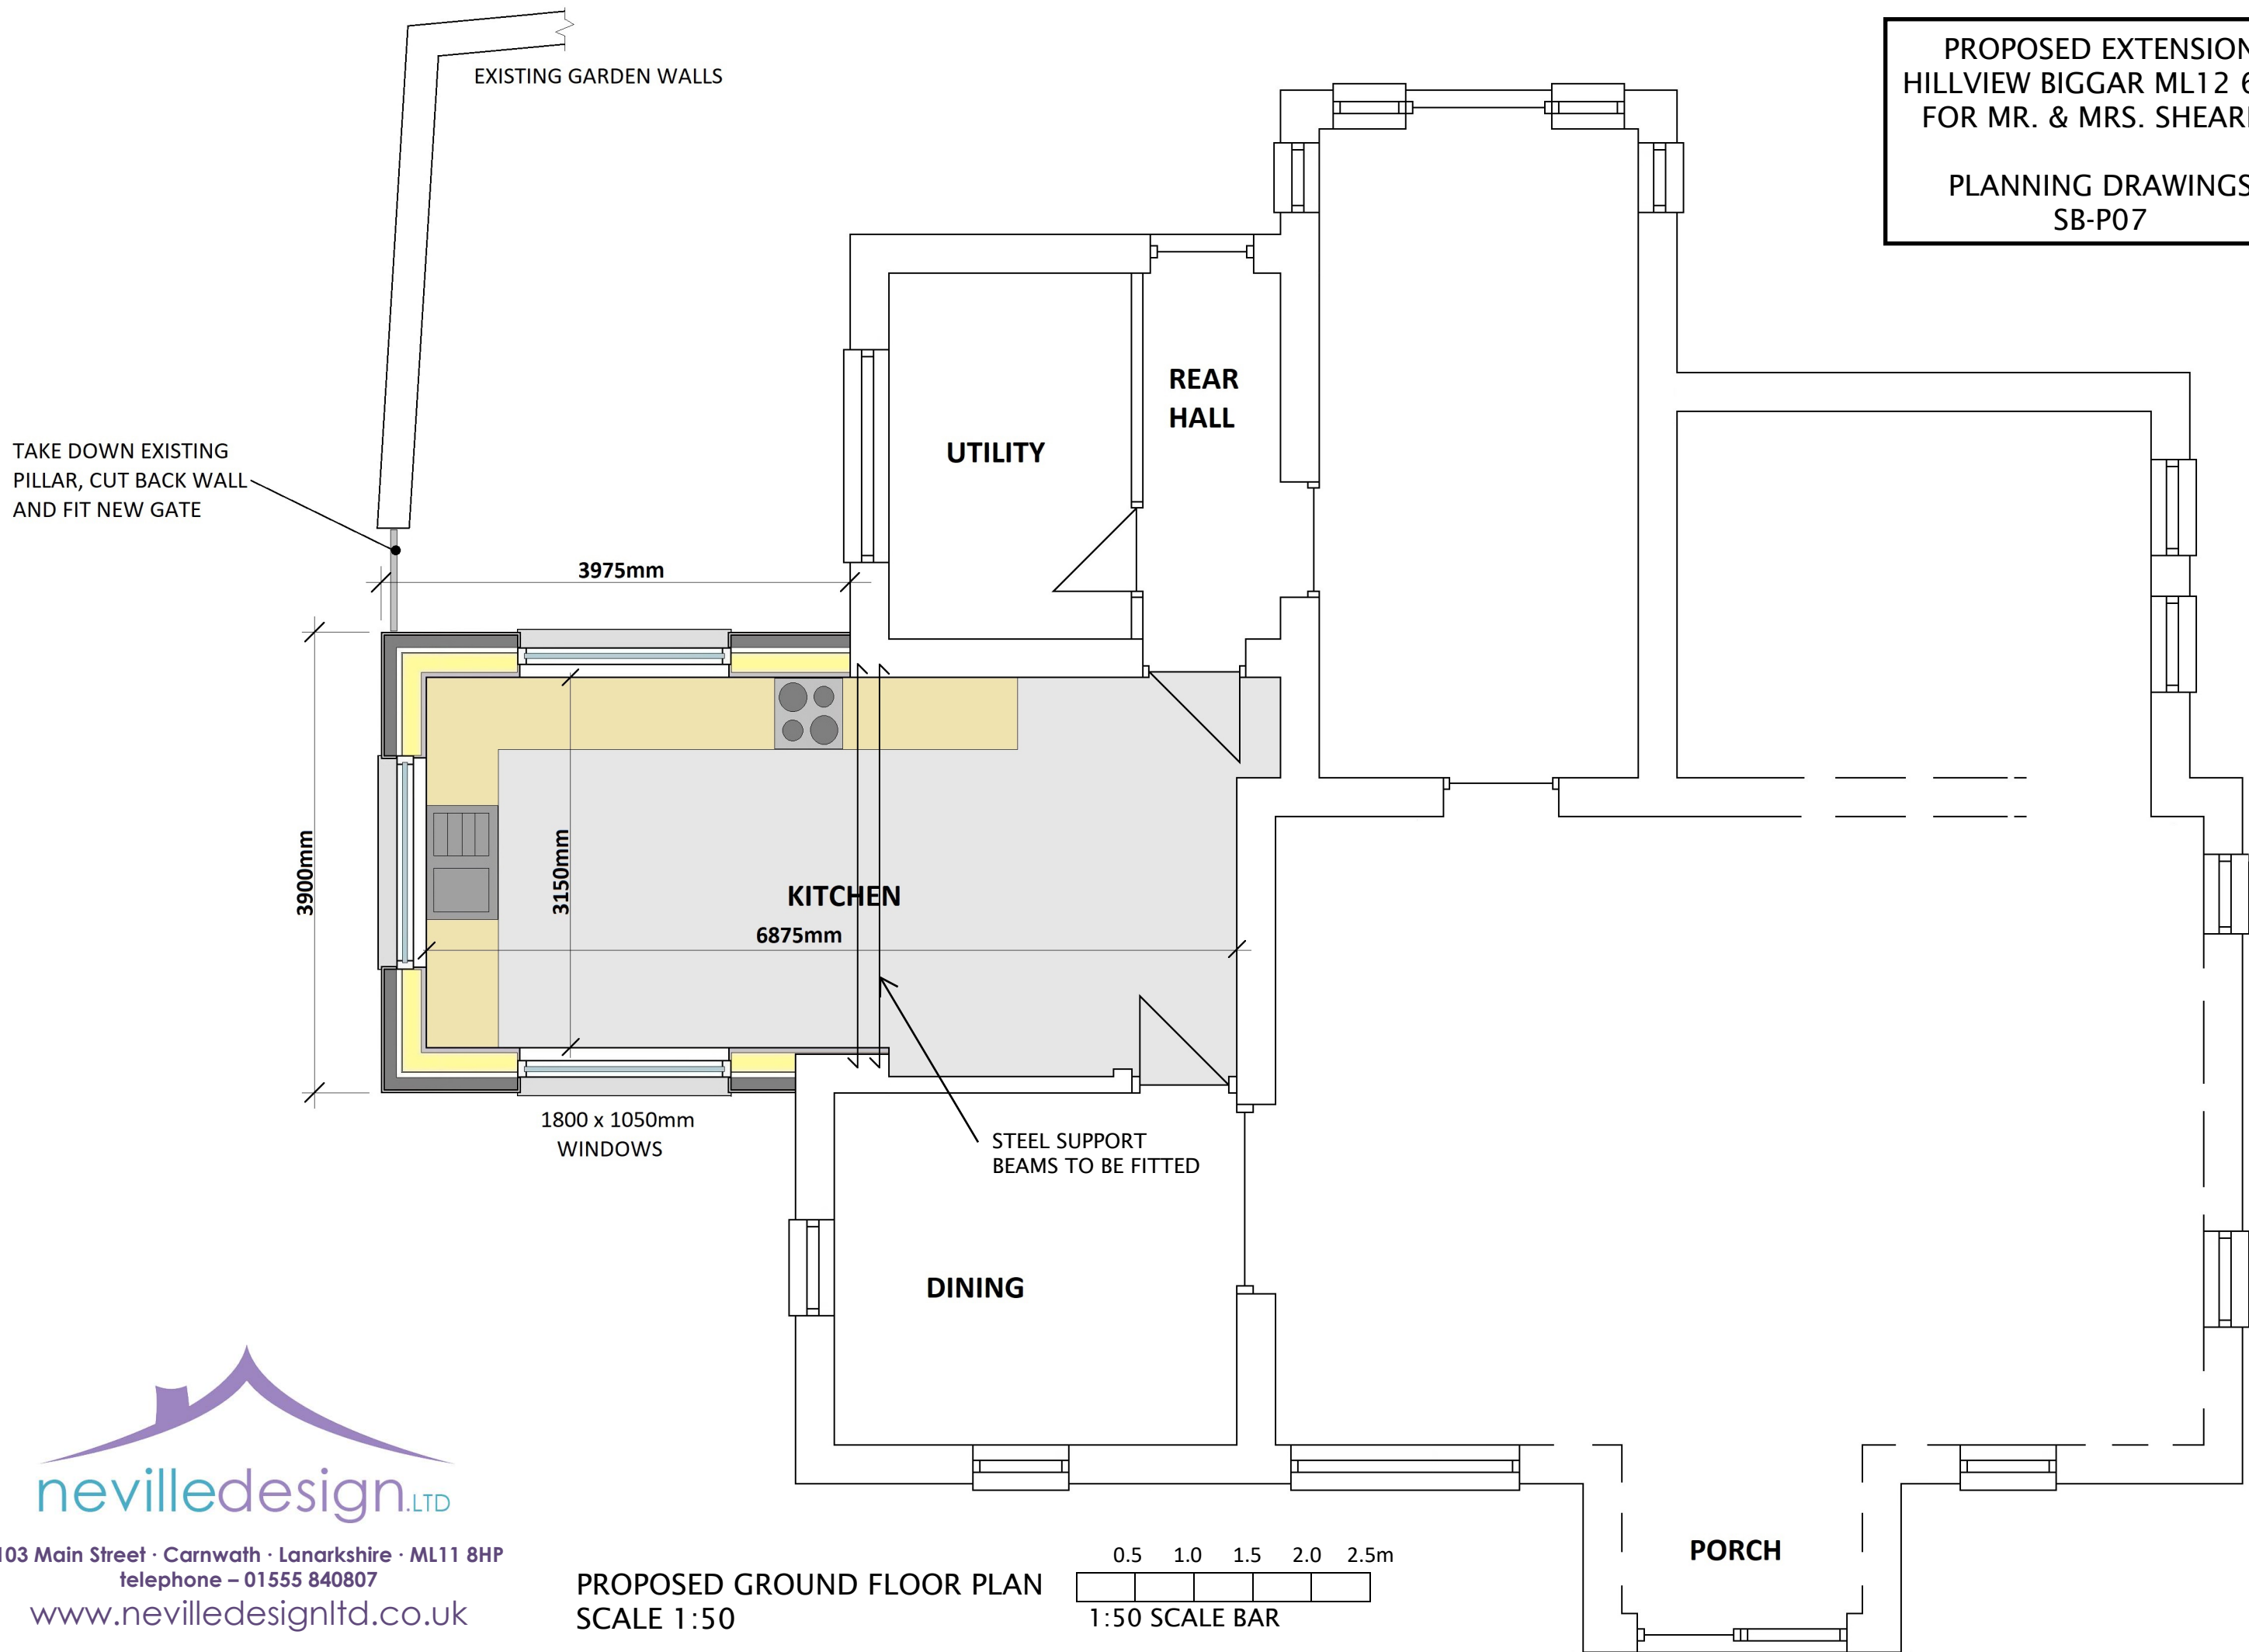

103 Main Street · Carnwath · Lanarkshire · ML11 8HP
telephone – 01555 840807
www.nevilledesignltd.co.uk

PROPOSED GROUND FLOOR PLAN
SCALE 1:50

