

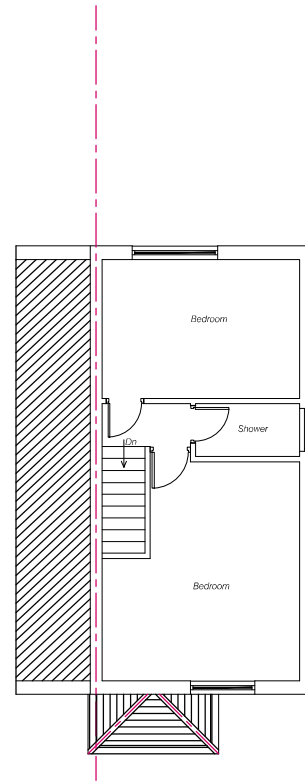


EXISTING GROUND FLOOR PLAN

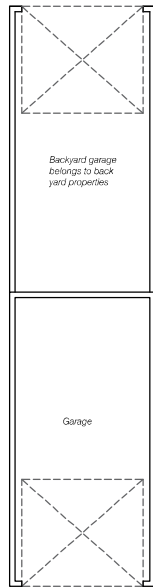

EXISTING FIRST FLOOR PLAN

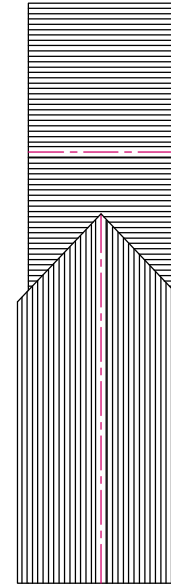

THIS DRAWING AND ALL THE INFORMATION SHOWN IS THE PROPERTY SHALL NOT BE COPIED WHOLE, OR IN PART, OR USED FOR ANY OTHER PURPOSE WITHOUT WRITTEN PERMISSION OF THE **JMB DESIGN & BUILD** COMPANY.

ALL DIMENSIONS TO BE CHECKED ON SITE. DO NOT SCALE FROM THIS DRAWING. ALL DRAWINGS TO BE READ IN CONJUNCTION WITH SPECIFICATION.




Project  
20 HAYFIELD, STEVENAGE, SG2 7JP


Drawing Title  
EXISTING PLAN

Scale 1:100	Date 31/10/23	Drawn By JM	Checked JM
----------------	------------------	----------------	---------------

Drawing Number D01	Revision
-----------------------	----------

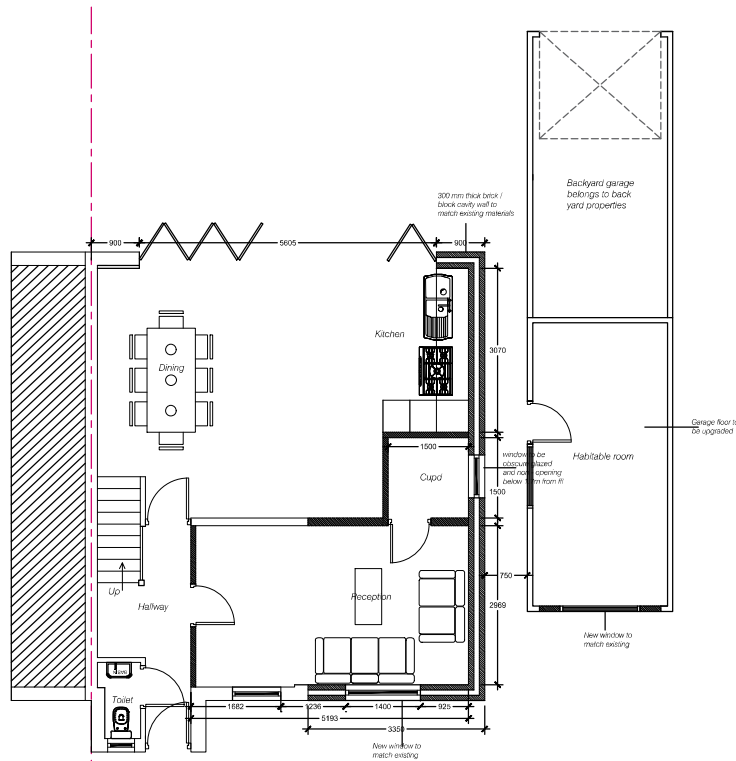

**PROPOSED GROUND FLOOR PLAN**

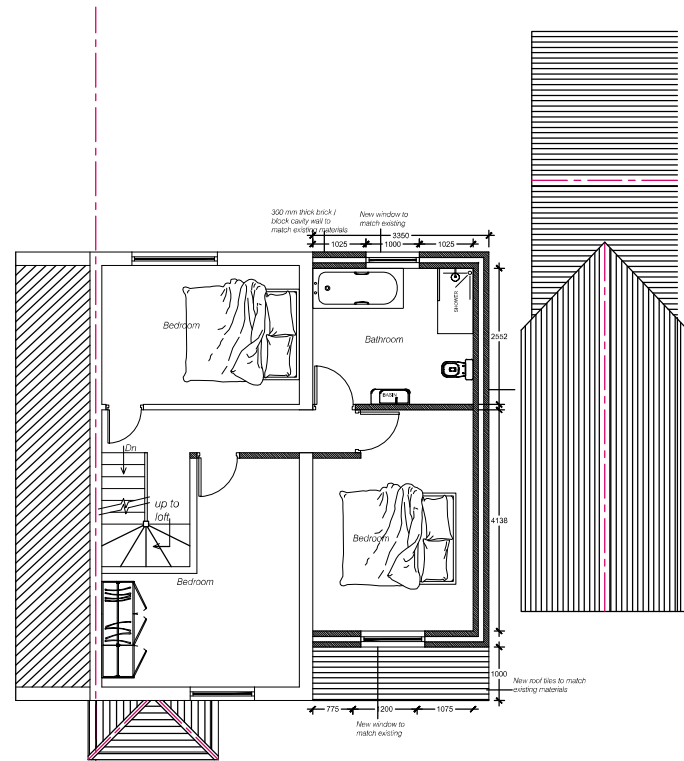


**PROPOSED FIRST FLOOR PLAN**

THIS DRAWING AND ALL THE INFORMATION SHOWN IS THE PROPERTY SHALL NOT BE COPIED WHOLE, OR IN PART, OR USED FOR ANY OTHER PURPOSE WITHOUT WRITTEN PERMISSION OF THE **JMB DESIGN & BUILD** COMPANY.


ALL DIMENSIONS TO BE CHECKED ON SITE. DO NOT SCALE FROM THIS DRAWING. ALL DRAWINGS TO BE READ IN CONJUNCTION WITH SPECIFICATION.



Project 20 HAYFIELD, STEVENAGE, SG2 7JP			
Drawing Title <b>PROPOSED PLAN</b>			
Scale 1:100	Date 31/10/23	Drawn By JM	Checked JM
Drawing Number D02			Revision

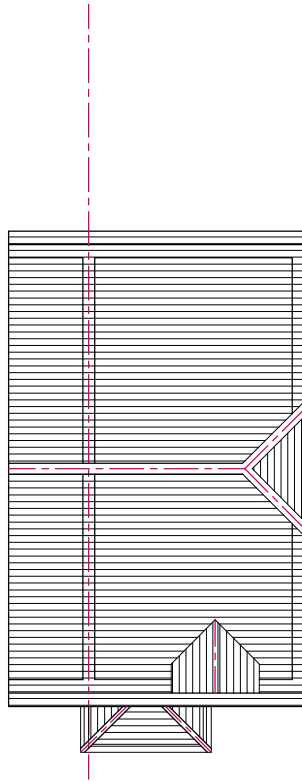


EXISTING ROOF PLAN

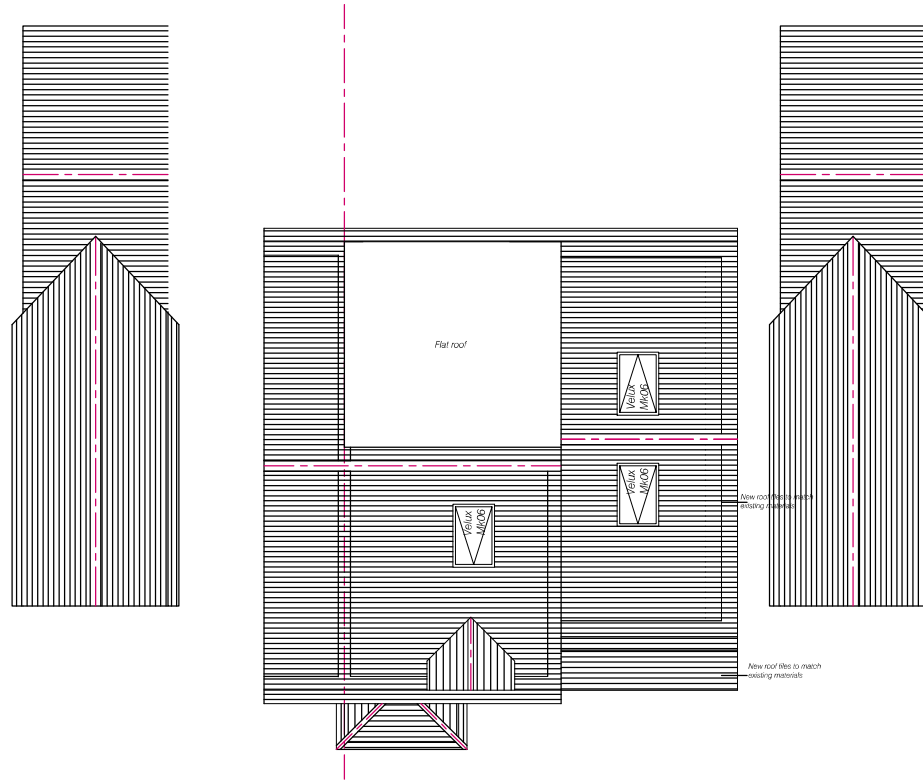

PROPOSED ROOF PLAN

THIS DRAWING AND ALL THE INFORMATION SHOWN IS THE PROPERTY SHALL NOT BE COPIED WHOLE, OR IN PART, OR USED FOR ANY OTHER PURPOSE WITHOUT WRITTEN PERMISSION OF THE **JMB DESIGN & BUILD** COMPANY.

ALL DIMENSIONS TO BE CHECKED ON SITE. DO NOT SCALE FROM THIS DRAWING. ALL DRAWINGS TO BE READ IN CONJUNCTION WITH SPECIFICATION.

 


Project  
20 HAYFIELD, STEVENAGE, SG2 7JP

Drawing Title  
ROOF PLAN

Scale	Date	Drawn By	Checked
1:100	31/10/23	JM	JM

Drawing Number	Revision
D03	

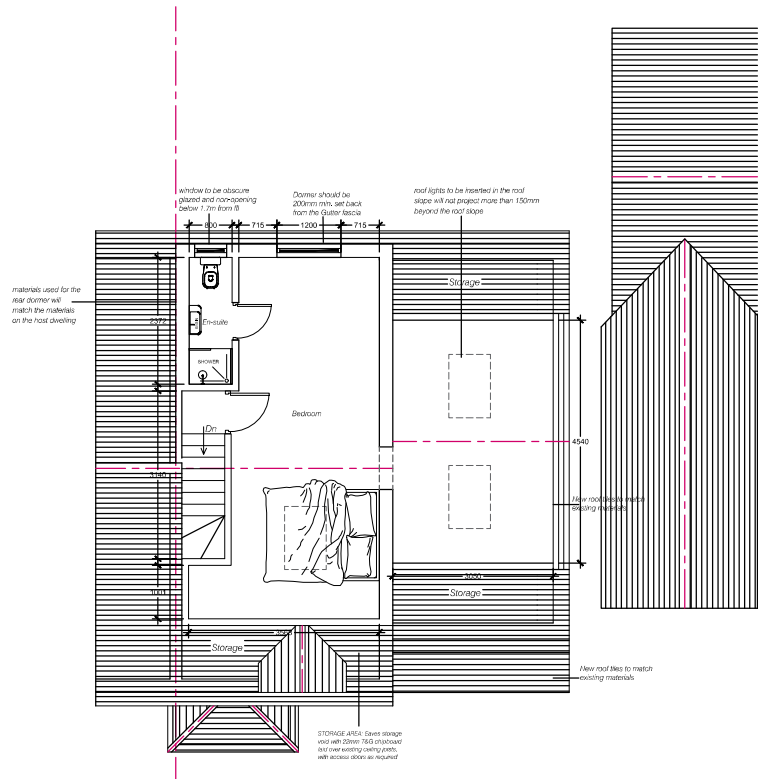

PROPOSED LOFT PLAN

THIS DRAWING AND ALL THE INFORMATION SHOWN IS THE PROPERTY SHALL NOT BE COPIED WHOLE, OR IN PART, OR USED FOR ANY OTHER PURPOSE WITHOUT WRITTEN PERMISSION OF THE JMB DESIGN & BUILD COMPANY.

ALL DIMENSIONS TO BE CHECKED ON SITE. DO NOT SCALE FROM THIS DRAWING. ALL DRAWINGS TO BE READ IN CONJUNCTION WITH SPECIFICATION.




Project  
20 HAYFIELD, STEVENAGE, SG2 7JP



Drawing Title  
PROPOSED LOFT PLAN

Scale	Date	Drawn By	Checked
1:100	31/10/23	JM	JM


Drawing Number	Revision
D04	

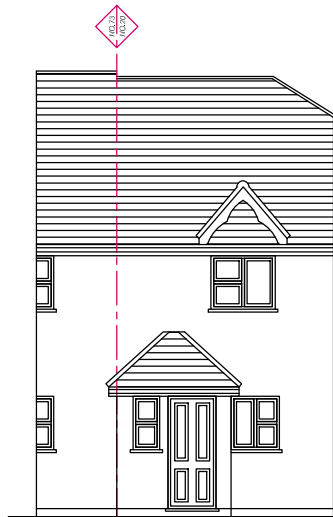


EXISTING FRONT ELEVATION

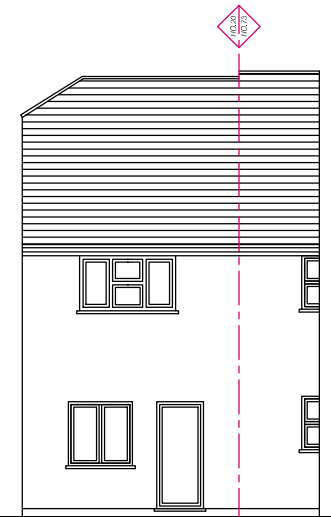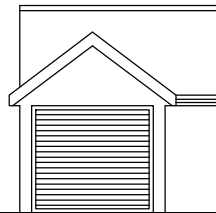

EXISTING REAR ELEVATION

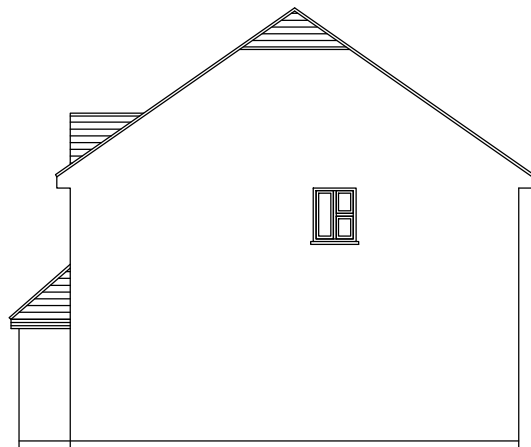

EXISTING SIDE ELEVATION A

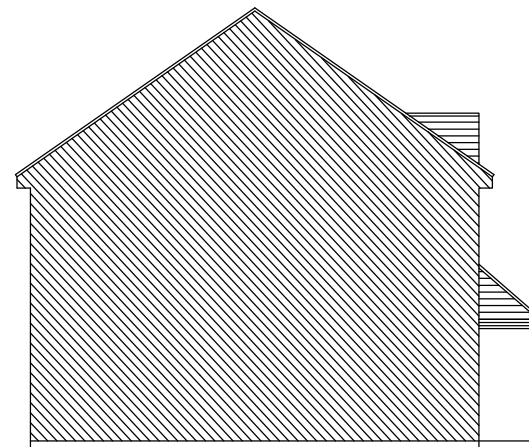


EXISTING SIDE ELEVATION B

THIS DRAWING AND ALL THE INFORMATION SHOWN IS THE PROPERTY SHALL NOT BE COPIED WHOLE, OR IN PART, OR USED FOR ANY OTHER PURPOSE WITHOUT WRITTEN PERMISSION OF THE **JMB DESIGN & BUILD** COMPANY.

ALL DIMENSIONS TO BE CHECKED ON SITE. DO NOT SCALE FROM THIS DRAWING. ALL DRAWINGS TO BE READ IN CONJUNCTION WITH SPECIFICATION.

Scale 1:100

 


Project  
20 HAYFIELD, STEVENAGE, SG2 7JP


Drawing Title  
EXISTING ELEVATIONS

Scale 1:100	Date 31/10/23	Drawn By JM	Checked JM
----------------	------------------	----------------	---------------


Drawing Number D05	Revision
-----------------------	----------

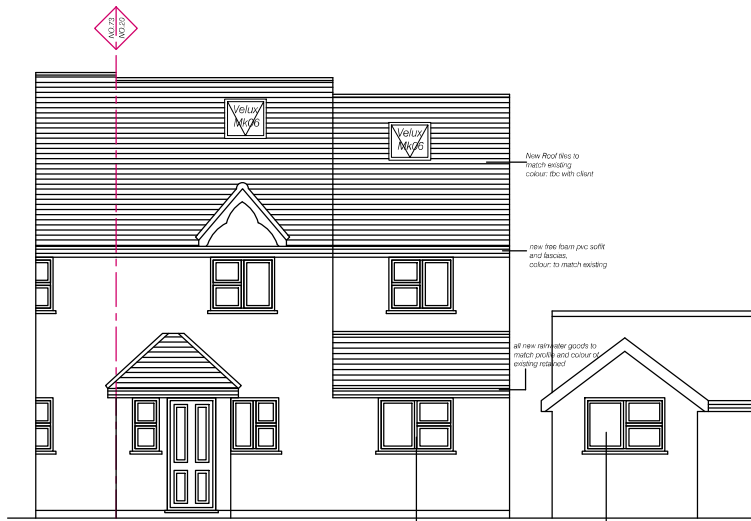


PROPOSED FRONT ELEVATION

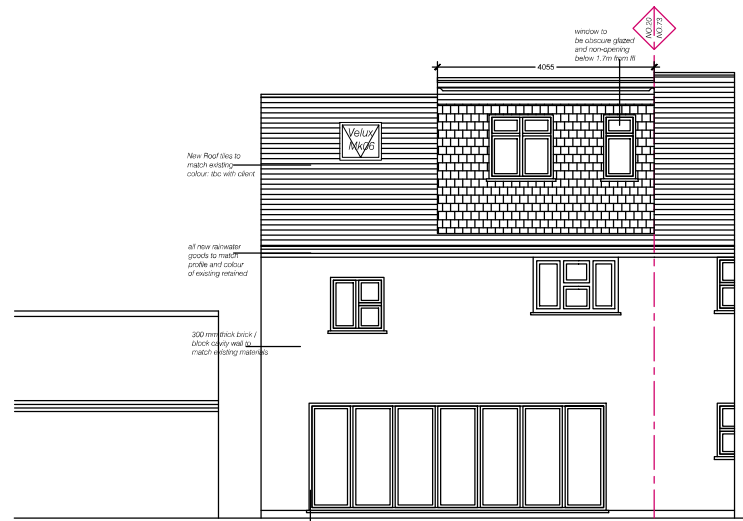

PROPOSED REAR ELEVATION

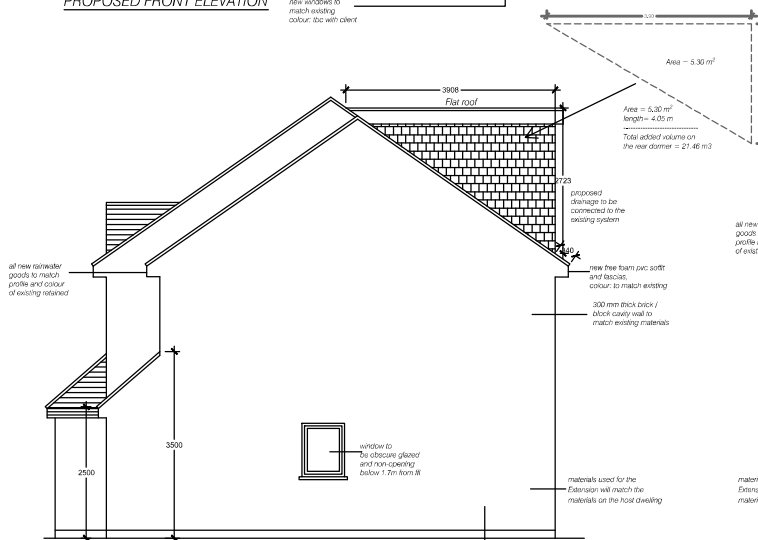


PROPOSED SIDE ELEVATION A

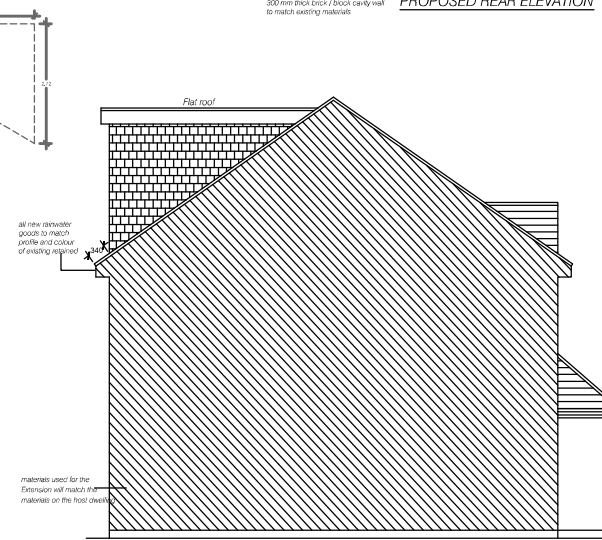


PROPOSED SIDE ELEVATION B

THIS DRAWING AND ALL THE INFORMATION SHOWN IS THE PROPERTY SHALL NOT BE COPIED WHOLE, OR IN PART, OR USED FOR ANY OTHER PURPOSE WITHOUT WRITTEN PERMISSION OF THE **JMB DESIGN & BUILD** COMPANY.

ALL DIMENSIONS TO BE CHECKED ON SITE. DO NOT SCALE FROM THIS DRAWING. ALL DRAWINGS TO BE READ IN CONJUNCTION WITH SPECIFICATION.

 

Project 20 HAYFIELD, STEVENAGE, SG2 7JP			
Drawing Title PROPOSED ELEVATIONS			
Scale 1:100	Date 31/10/23	Drawn By JM	Checked JM
Drawing Number D06			Revision

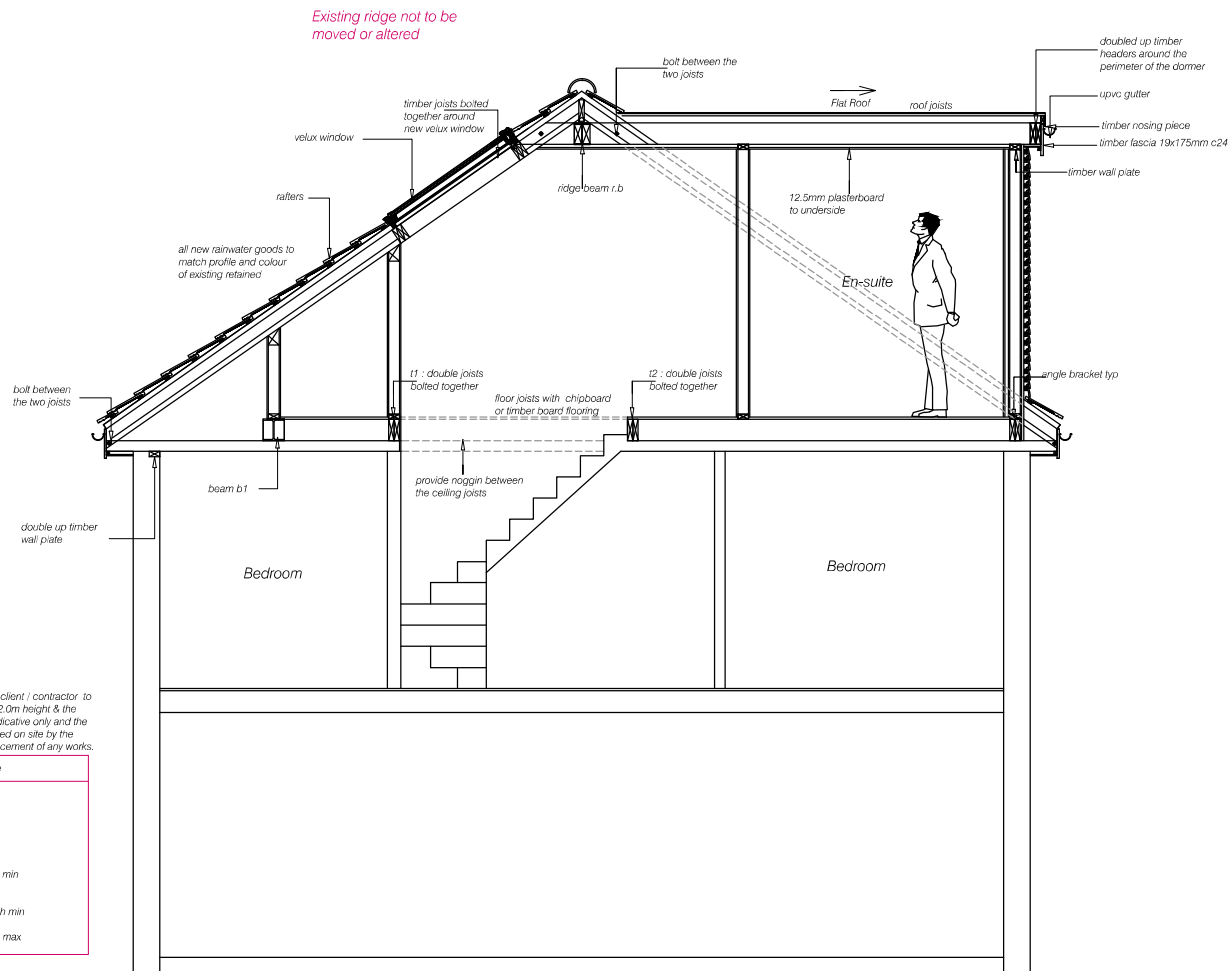

the responsibility of the client / contractor to be achieved minimum 2.0m height & the given heights are for indicative only and the final height to be checked on site by the builder before commencement of any works.

staircase
rise 220mm max
treads 220mm min
pitch 42° max
headroom 2000mm min above pitch line
handrail 900mm high min
spindals 100mm c/c max

**PROPOSED SECTION AA**

THIS DRAWING AND ALL THE INFORMATION SHOWN IS THE PROPERTY SHALL NOT BE COPIED WHOLE, OR IN PART, OR USED FOR ANY OTHER PURPOSE WITHOUT WRITTEN PERMISSION OF THE **JMB DESIGN & BUILD** COMPANY.

ALL DIMENSIONS TO BE CHECKED ON SITE. DO NOT SCALE FROM THIS DRAWING. ALL DRAWINGS TO BE READ IN CONJUNCTION WITH SPECIFICATION.

Scale 1:50




Project  
20 HAYFIELD, STEVENAGE, SG2 7JP

Drawing Title  
**PROPOSED SECTION AA**

Scale	Date	Drawn By	Checked
1:50	31/10/23	JM	JM


Drawing Number	Revision
D07	

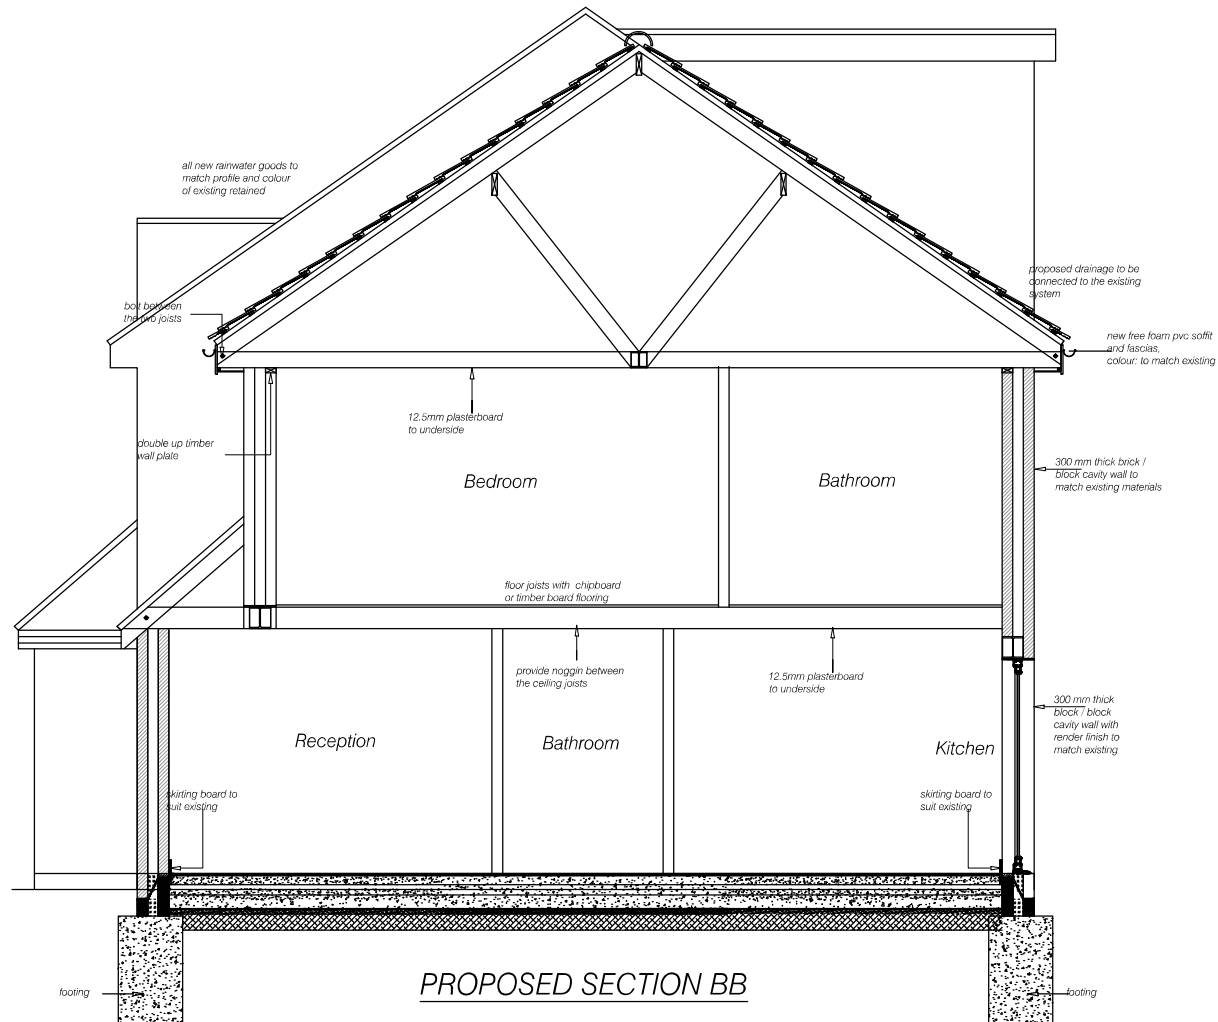

THIS DRAWING AND ALL THE INFORMATION SHOWN IS THE PROPERTY SHALL NOT BE COPIED WHOLE, OR IN PART, OR USED FOR ANY OTHER PURPOSE WITHOUT WRITTEN PERMISSION OF THE **JMB DESIGN & BUILD** COMPANY.

ALL DIMENSIONS TO BE CHECKED ON SITE. DO NOT SCALE FROM THIS DRAWING. ALL DRAWINGS TO BE READ IN CONJUNCTION WITH SPECIFICATION.

Scale 1:50

 

**JMB**  
Design & Build



Project  
20 HAYFIELD, STEVENAGE, SG2 7JP

Drawing Title  
**PROPOSED SECTION BB**

Scale	Date	Drawn By	Checked
1:50	31/10/23	JM	JM

Drawing Number	D08	Revision
----------------	-----	----------




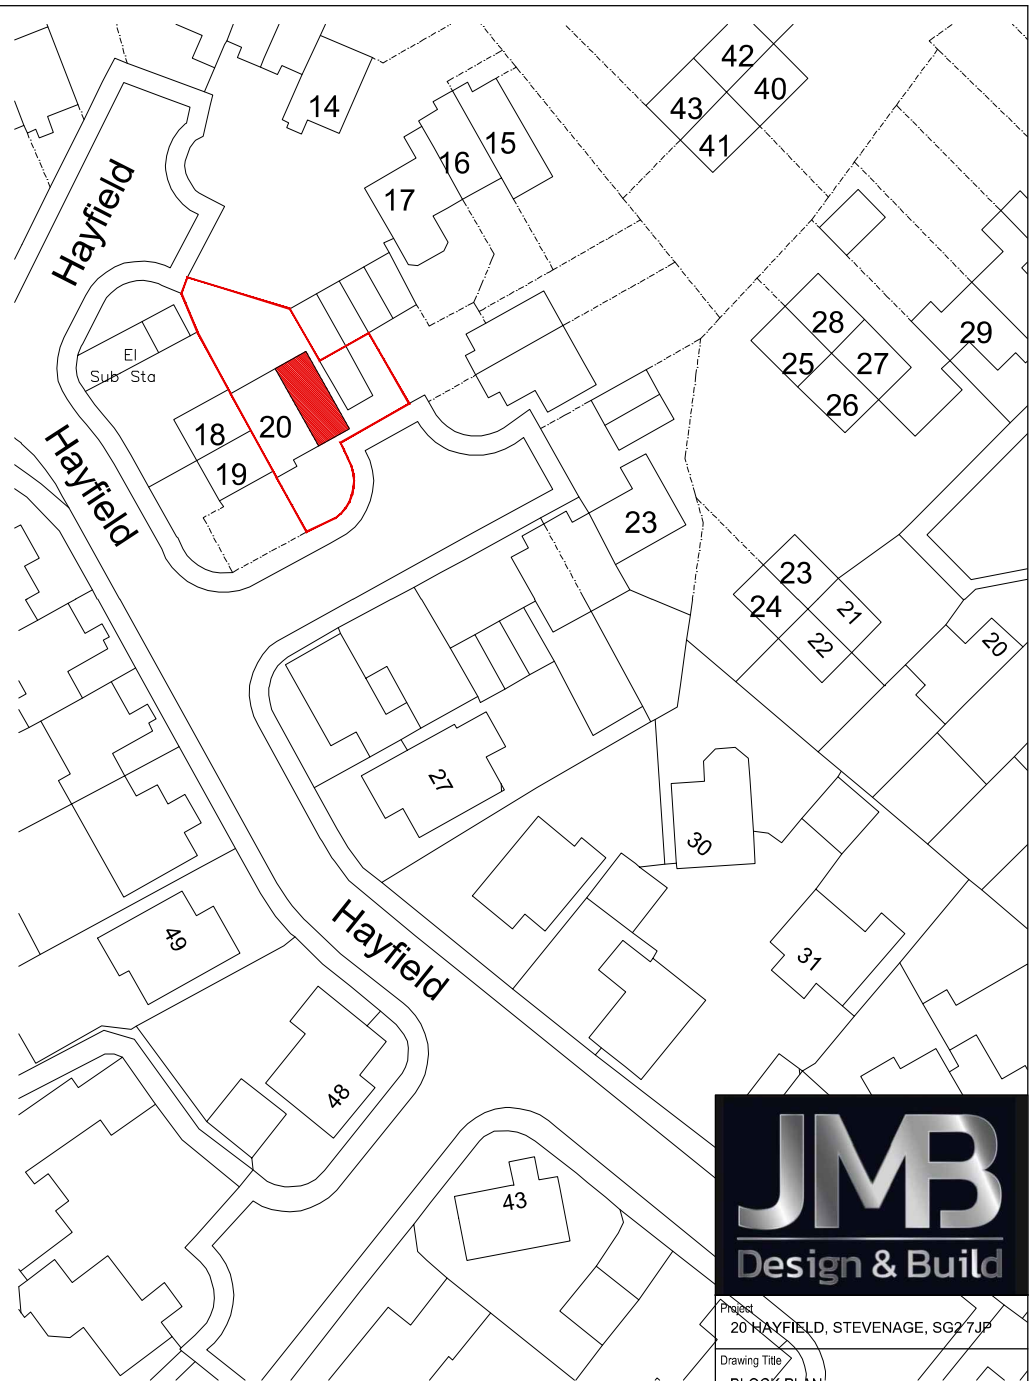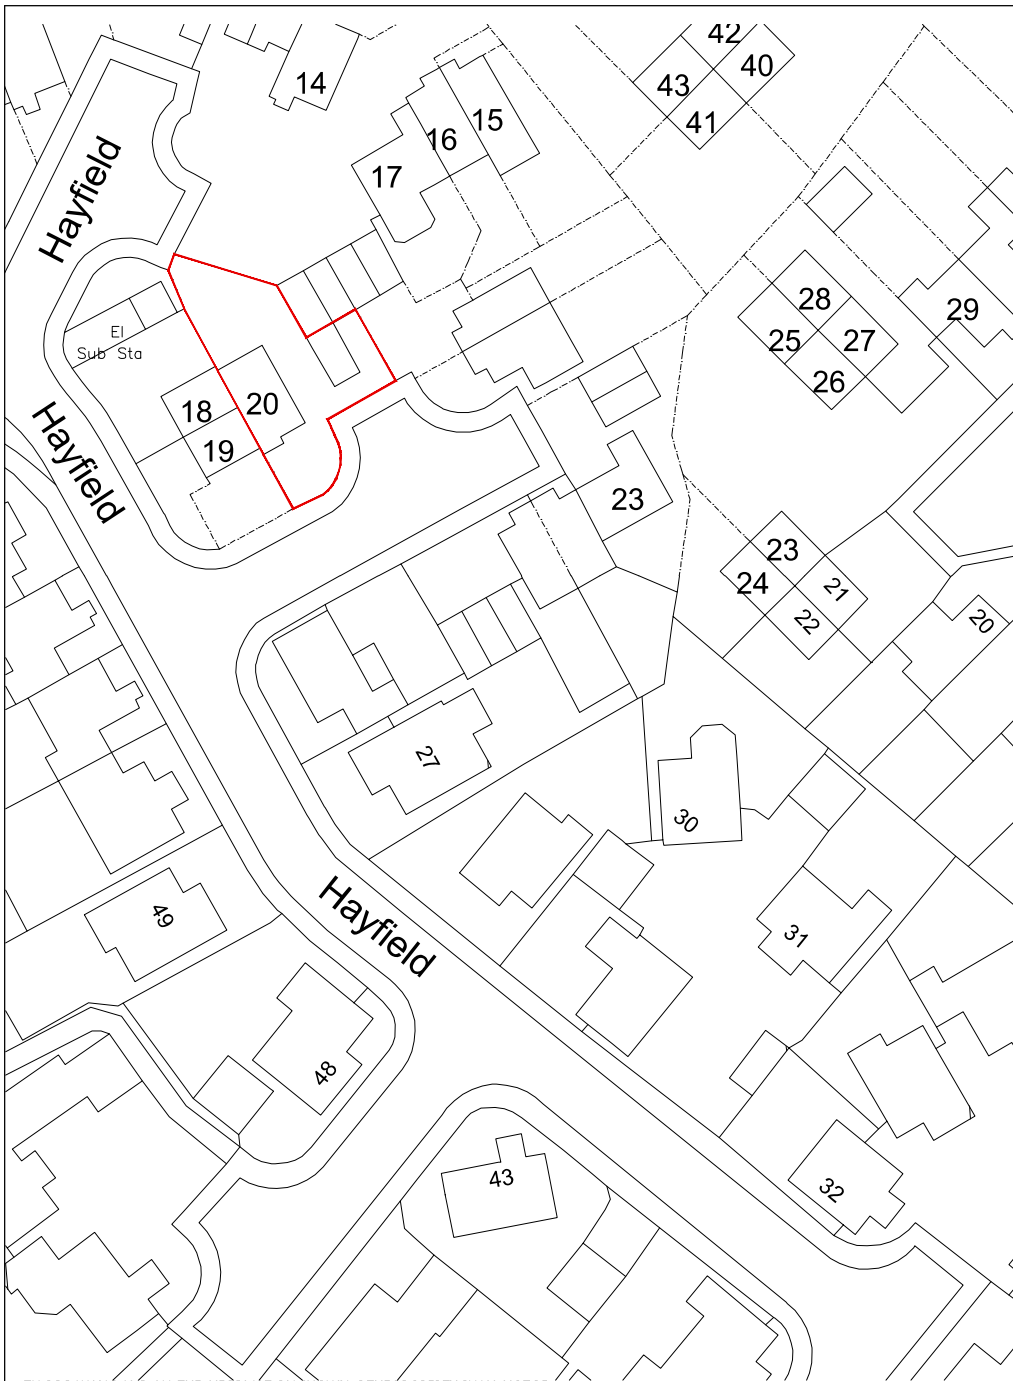



THIS DRAWING AND ALL THE INFORMATION SHOWN IS THE PROPERTY SHALL NOT BE COPIED WHOLE, OR IN PART, OR USED FOR ANY OTHER PURPOSE WITHOUT WRITTEN PERMISSION OF THE **JMB DESIGN & BUILD** COMPANY.

ALL DIMENSIONS TO BE CHECKED ON SITE. DO NOT SCALE FROM THIS DRAWING. ALL DRAWINGS TO BE READ IN CONJUNCTION WITH SPECIFICATION.

Scale 1:500

 


Project 20 HAYFIELD, STEVENAGE, SG2 7JP			
Drawing Title BLOCK PLAN			
Scale 1:500	Date 31/10/23	Drawn By JM	Checked JM
Drawing Number D09			Revision

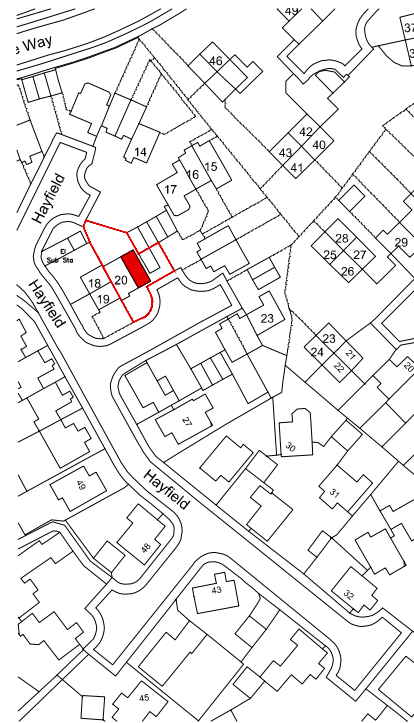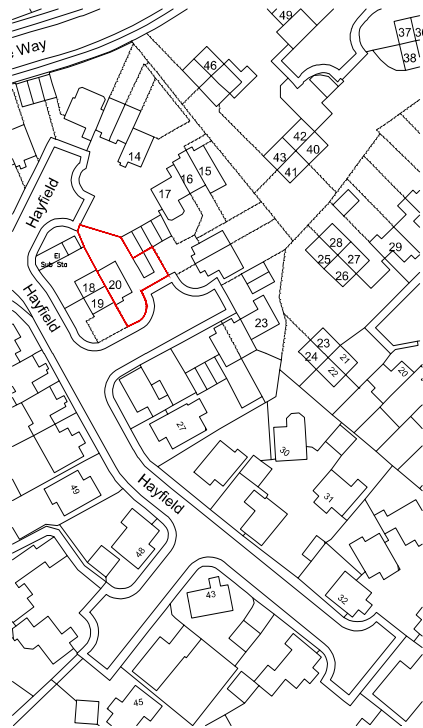

THIS DRAWING AND ALL THE INFORMATION SHOWN IS THE PROPERTY SHALL NOT BE COPIED WHOLE, OR IN PART, OR USED FOR ANY OTHER PURPOSE WITHOUT WRITTEN PERMISSION OF THE **JMB DESIGN & BUILD** COMPANY.

ALL DIMENSIONS TO BE CHECKED ON SITE. DO NOT SCALE FROM THIS DRAWING. ALL DRAWINGS TO BE READ IN CONJUNCTION WITH SPECIFICATION.

 

Project  
20 HAYFIELD, STEVENAGE, SG2 7JP

Drawing Title  
LOCATION PLAN

Scale	Date	Drawn By	Checked
1:1250	31/10/23	JM	JM

Drawing Number	Revision
D10	