




PROPOSED SITE LOCATION PLAN  
SCALE 1:1250

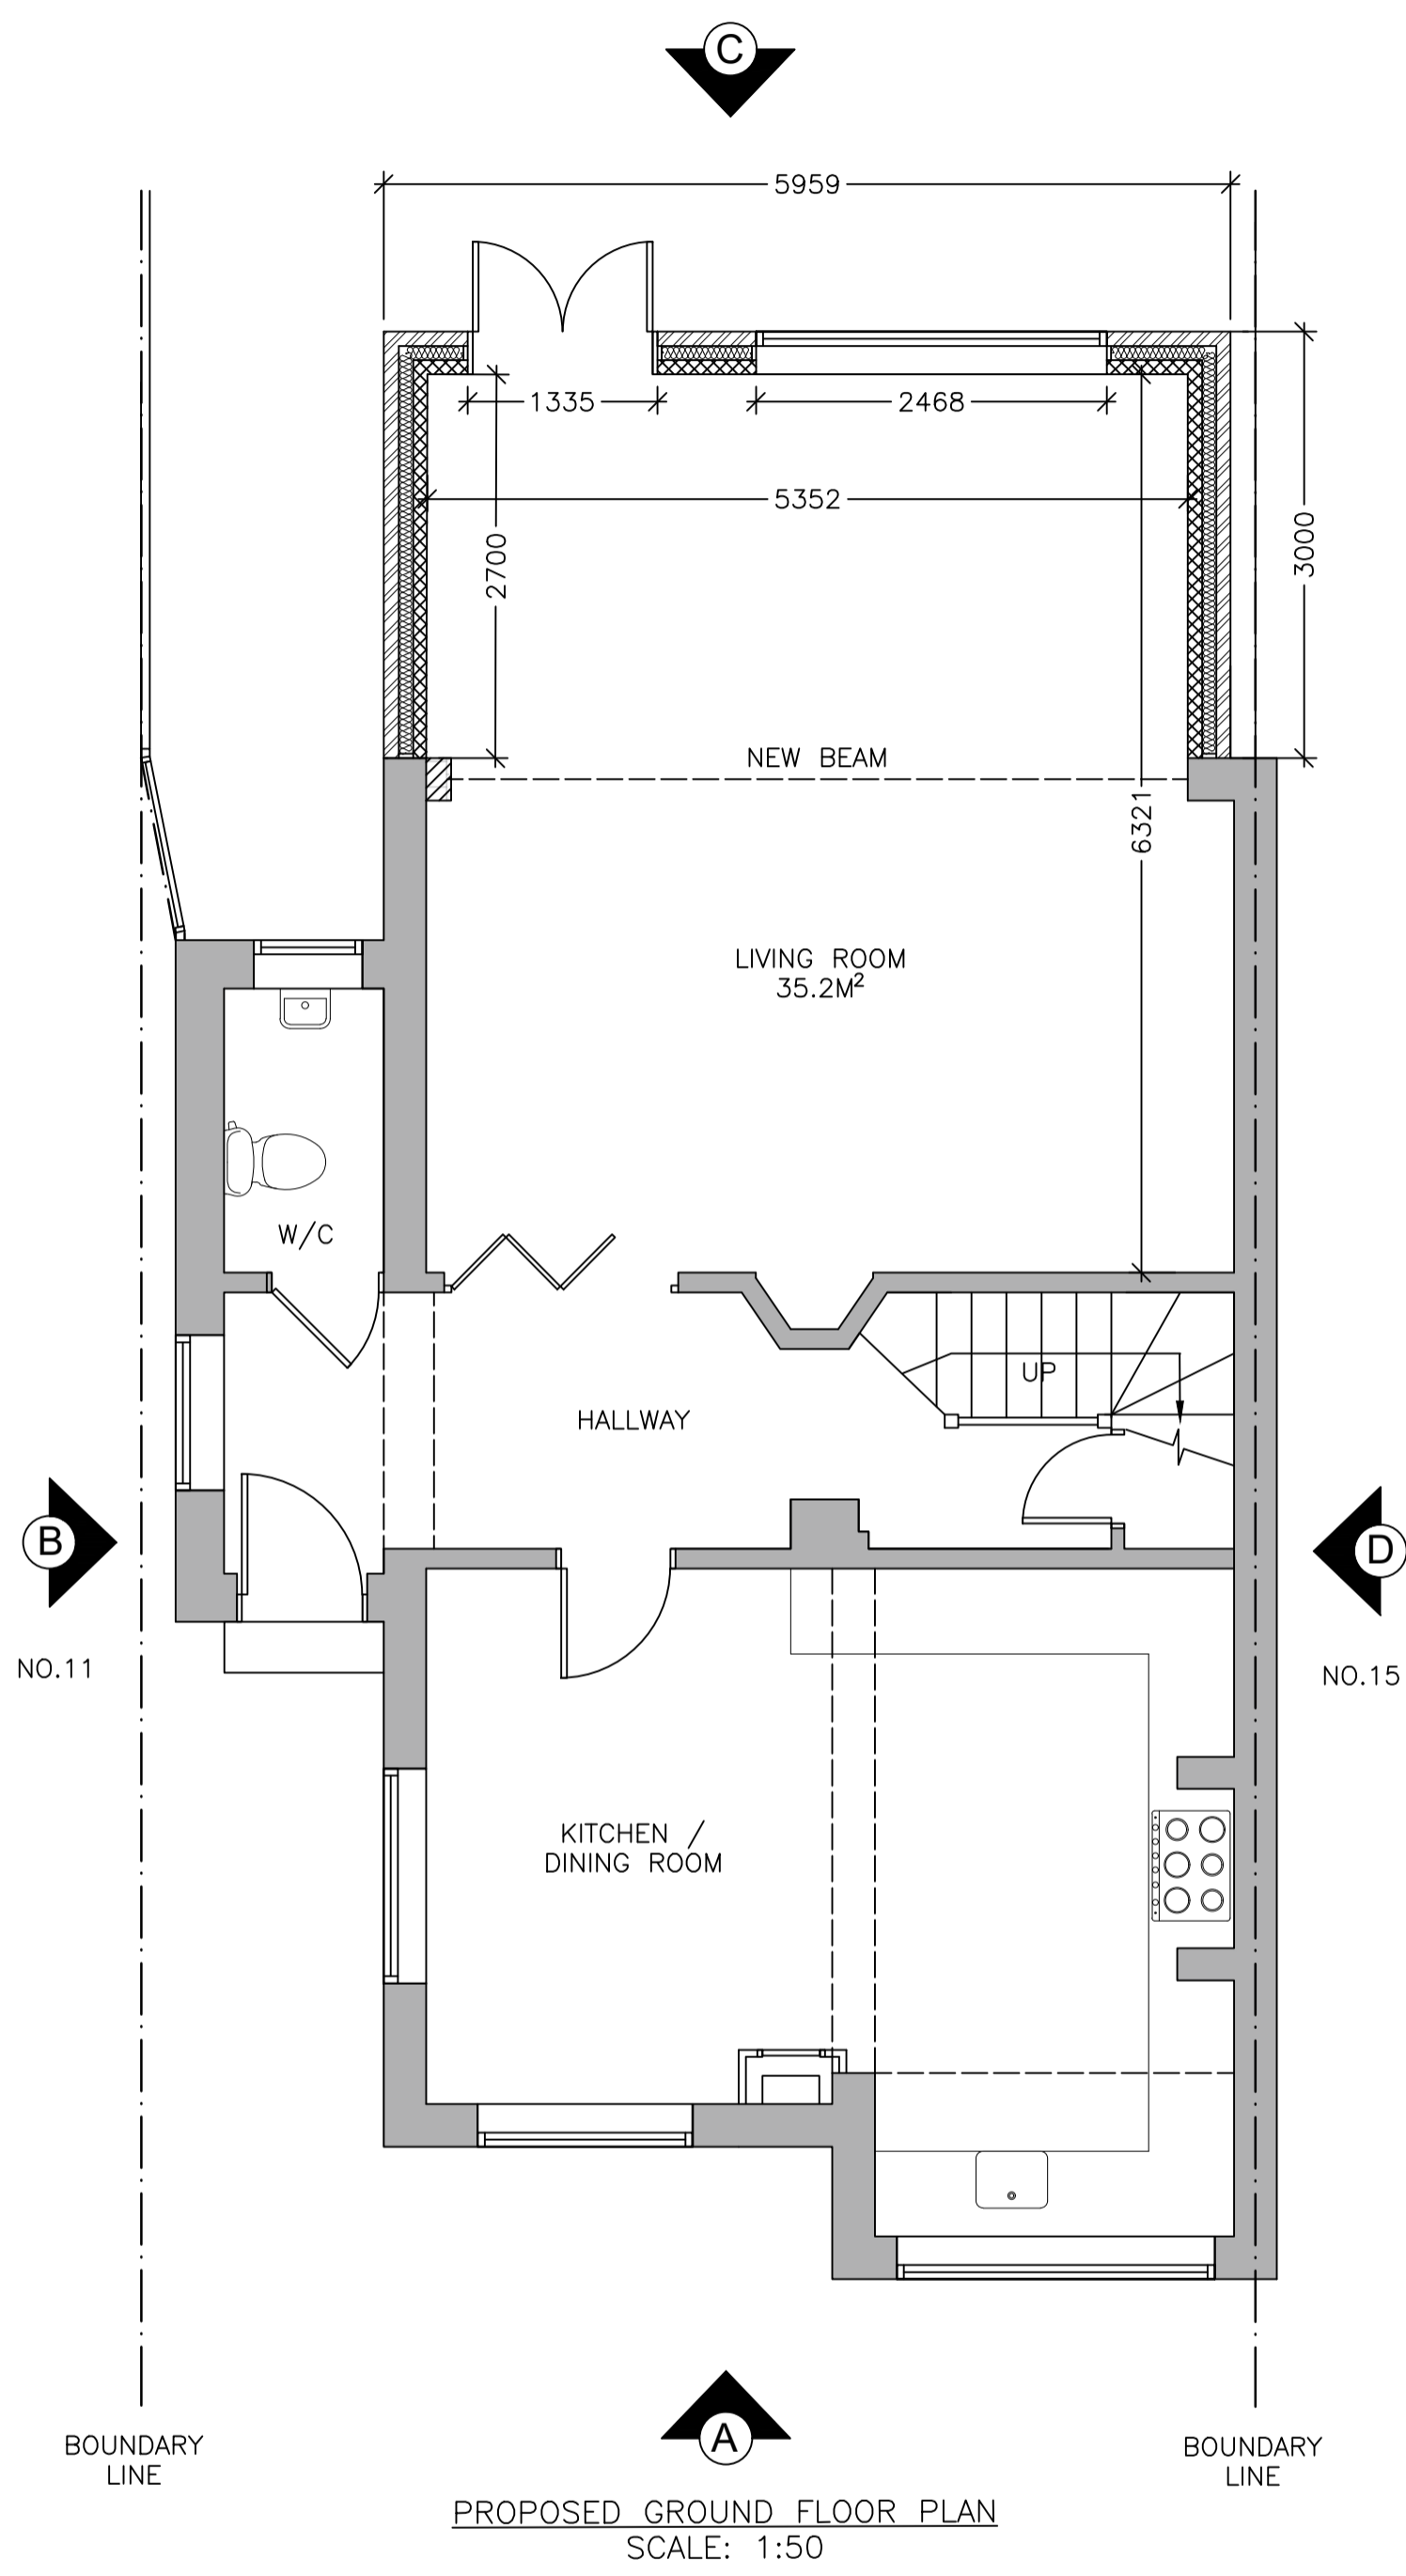


PROPOSED GROUND FLOOR PLAN  
SCALE: 1:50

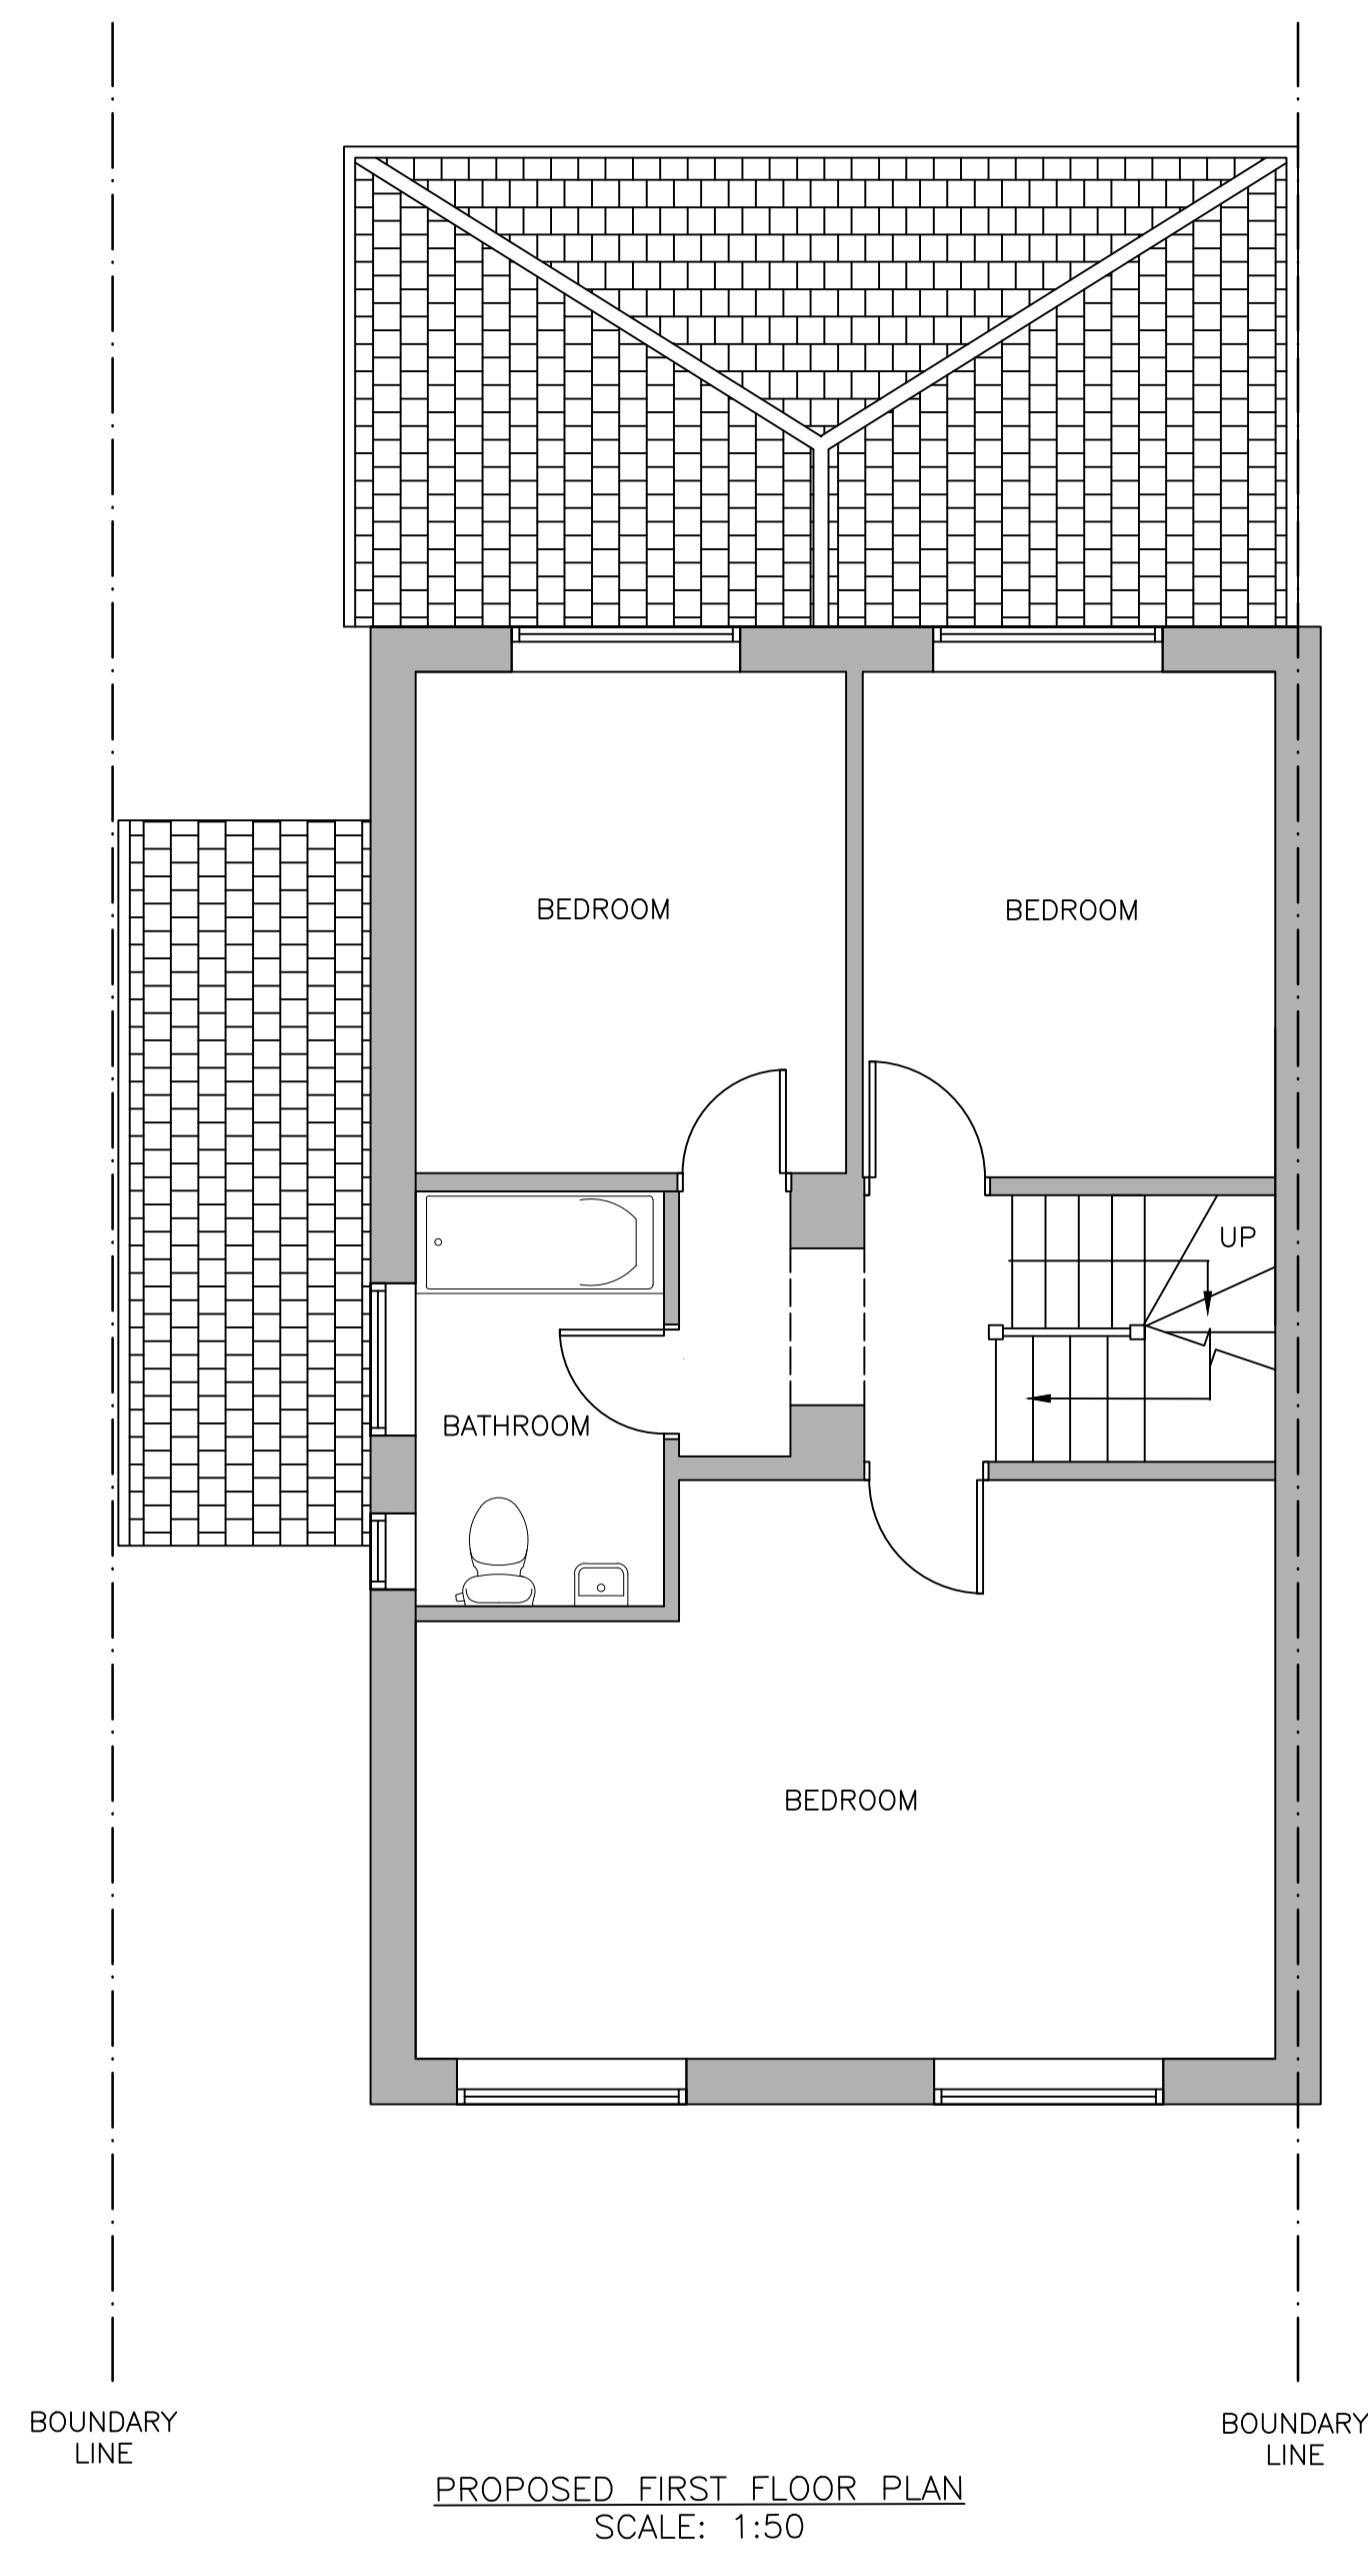



PROPOSED FIRST FLOOR PLAN  
SCALE: 1:50

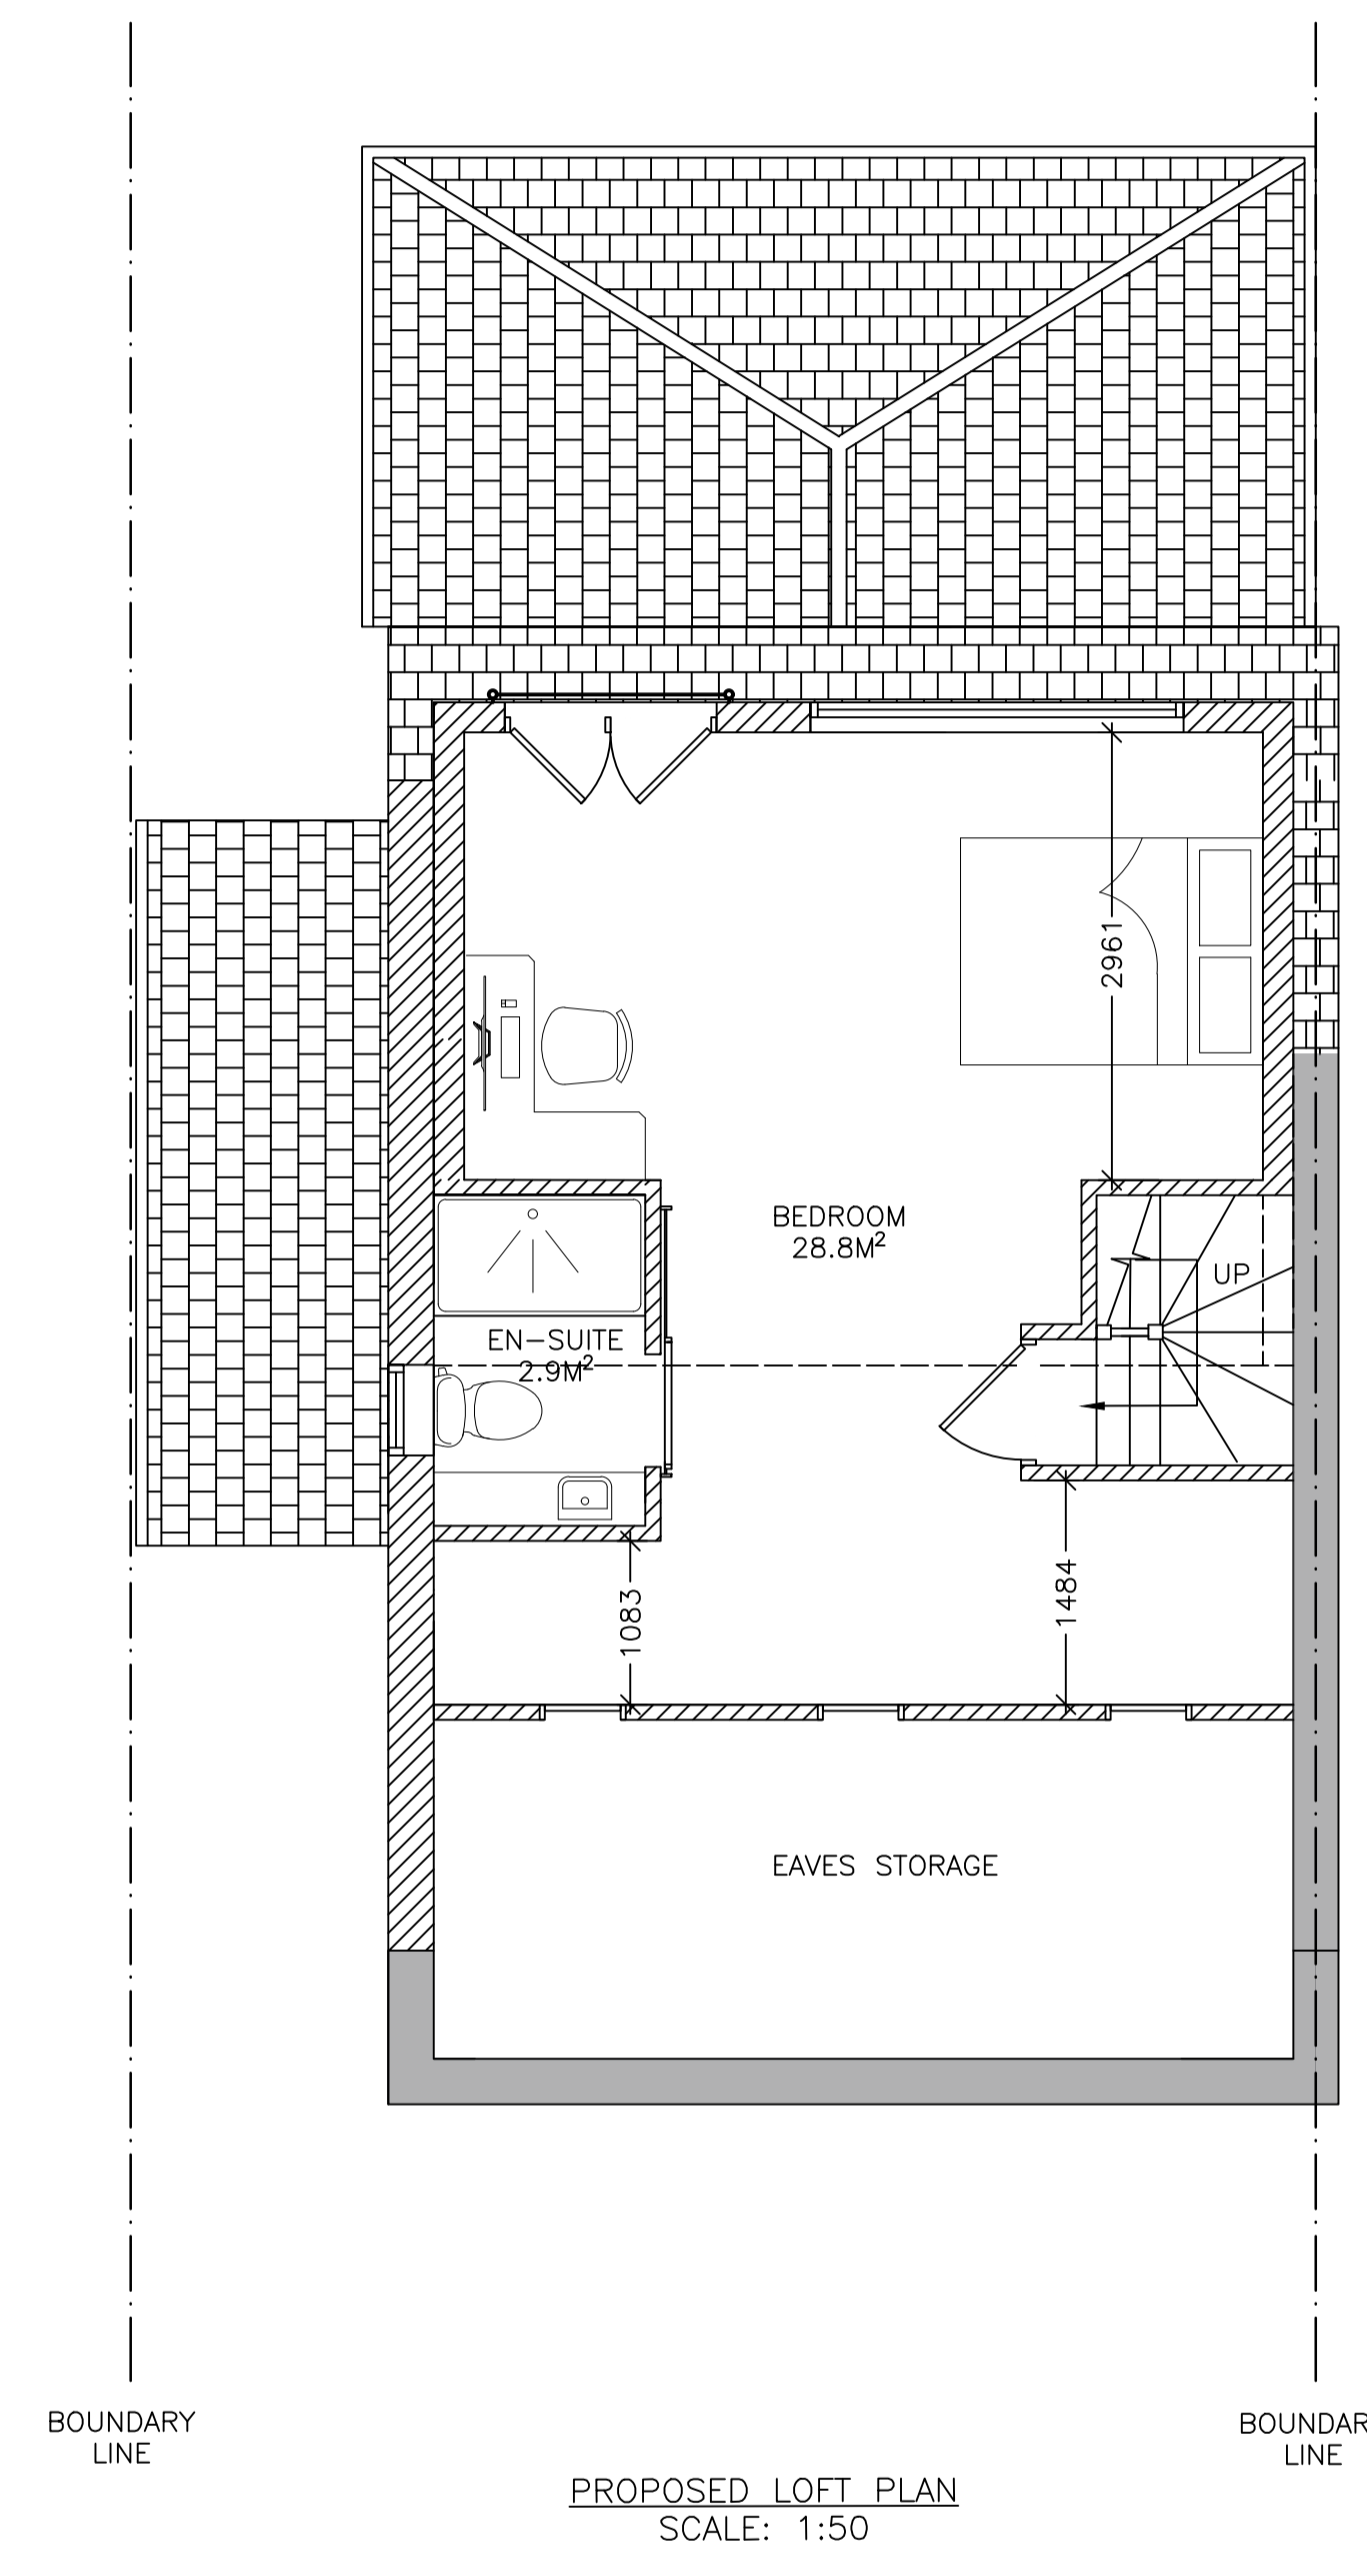

PROPOSED LOFT PLAN  
SCALE: 1:50

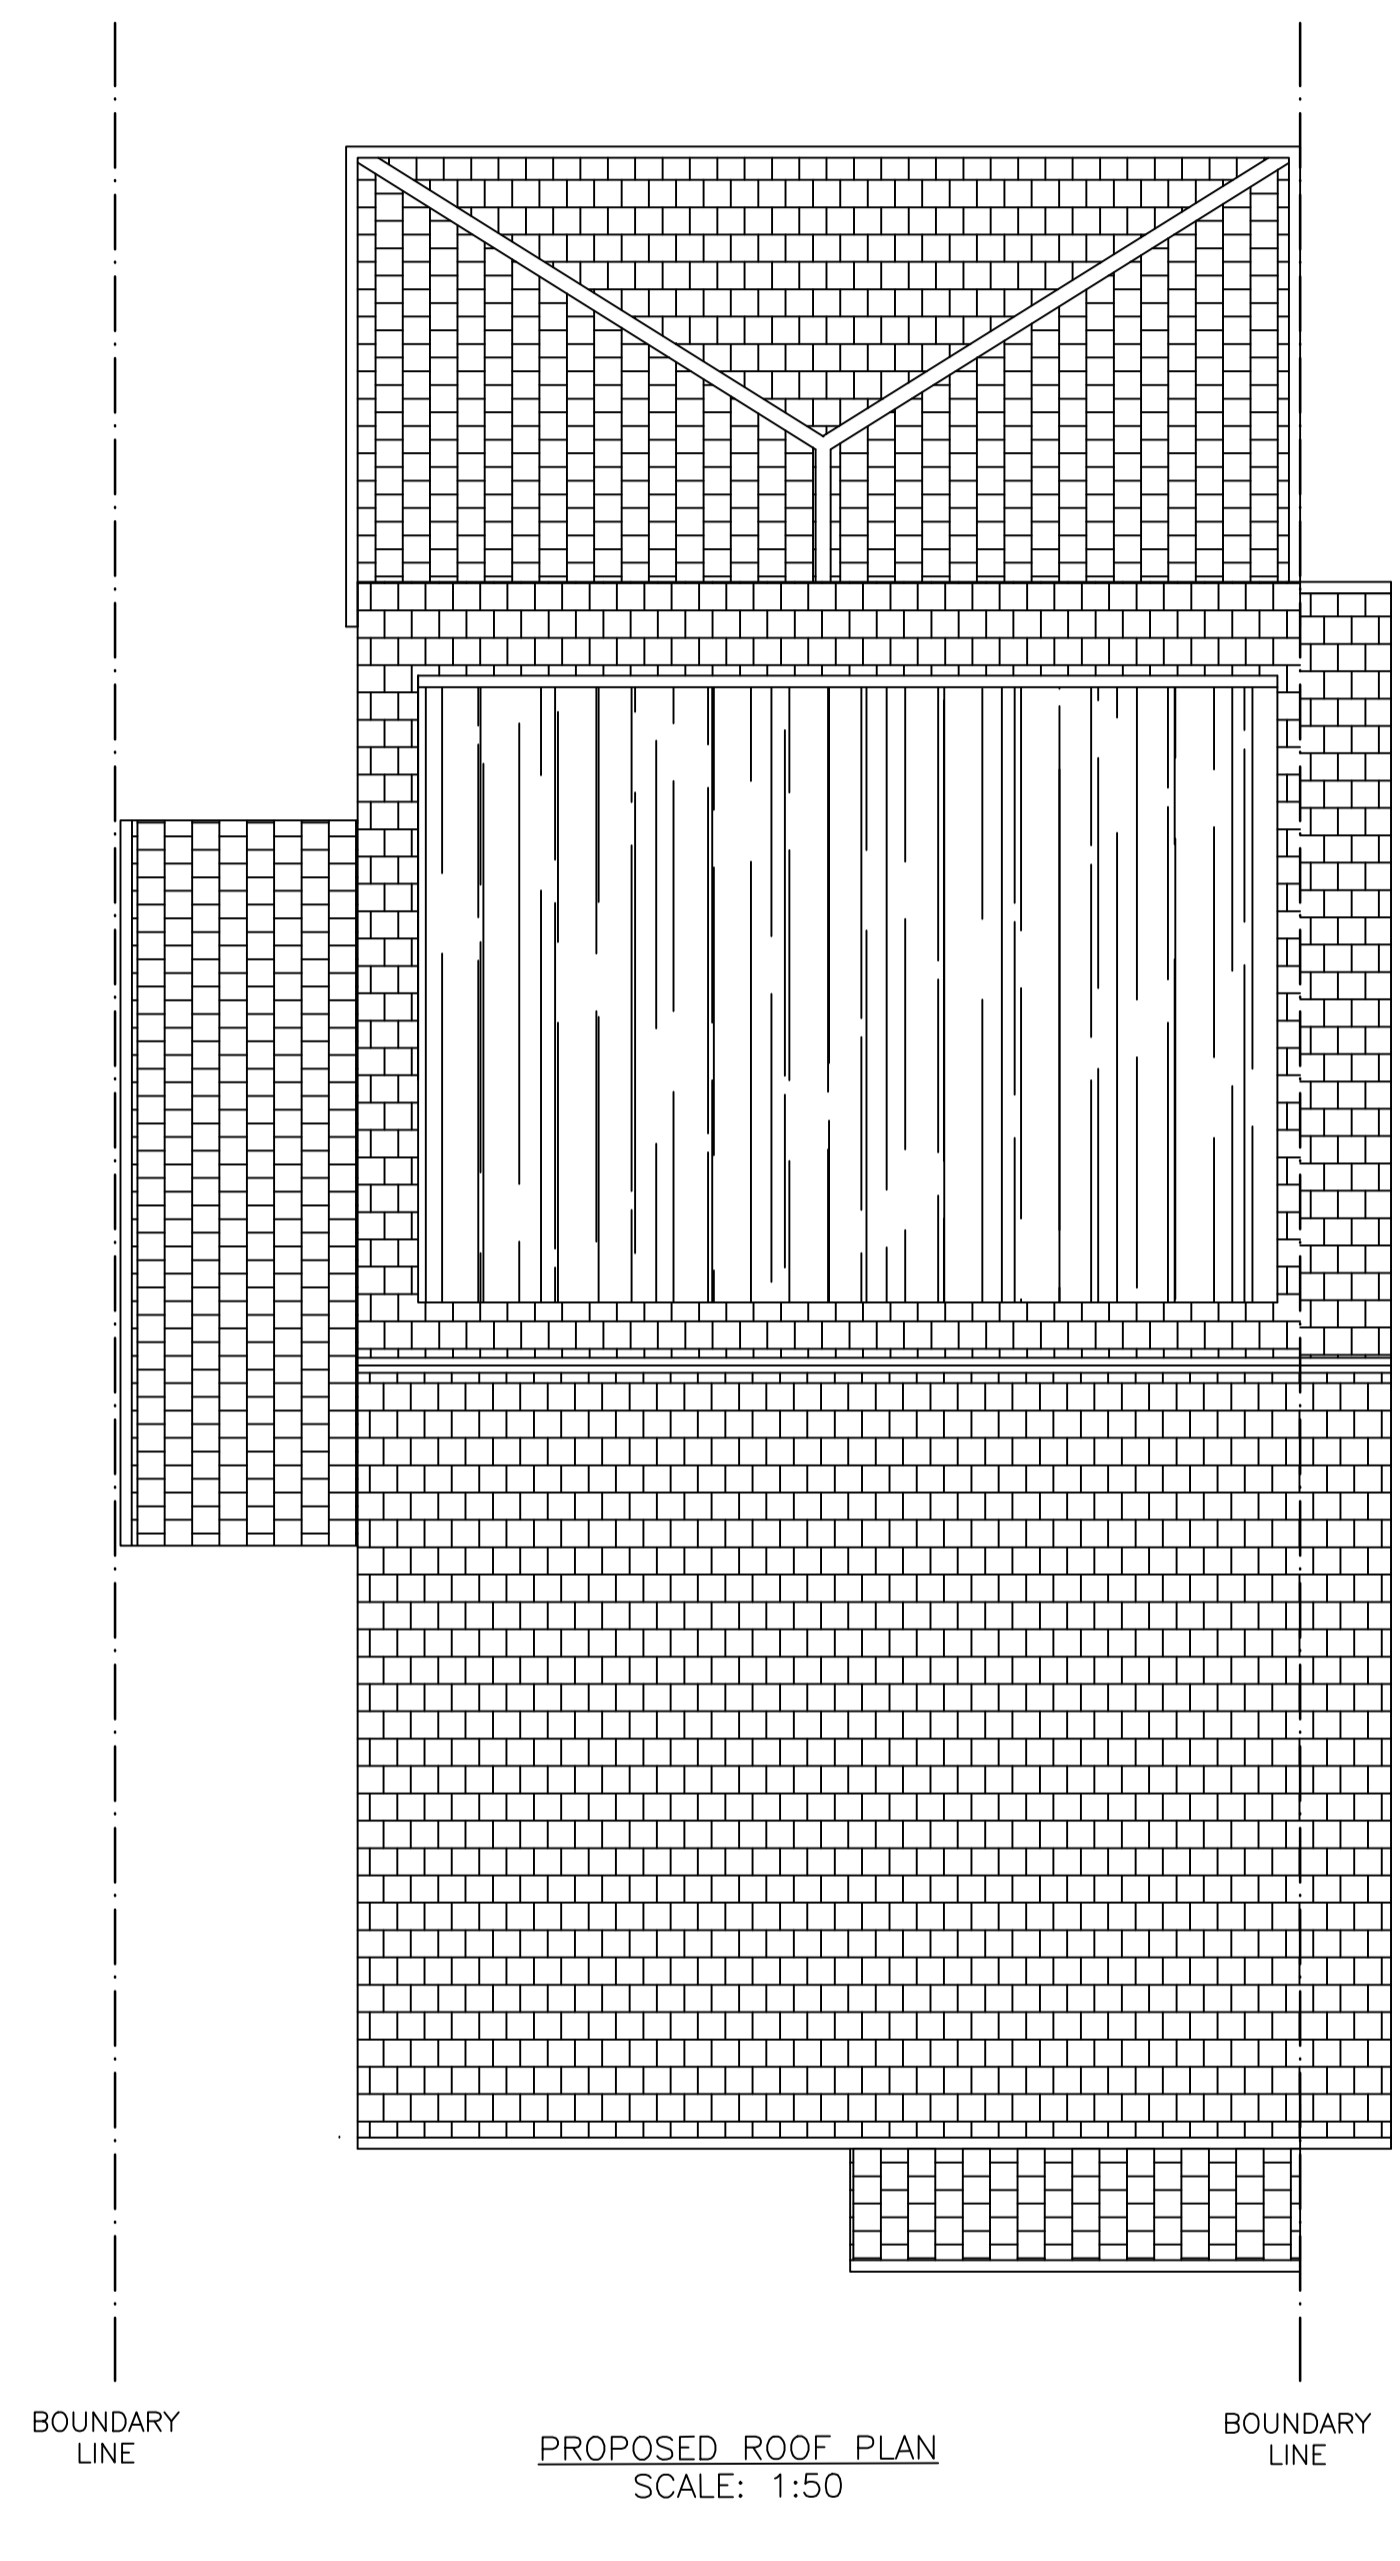

PROPOSED ROOF PLAN  
SCALE: 1:50

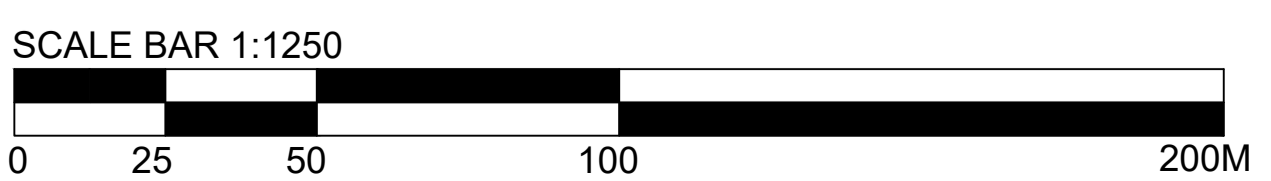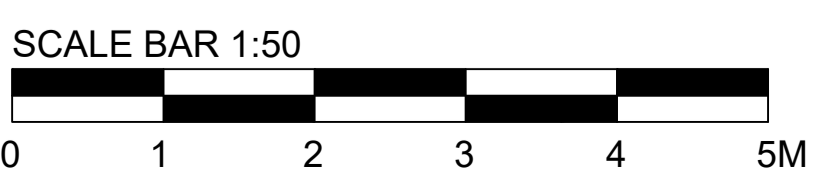

Rev	Date	Drawn	Chkd	Description Of Change
P1	14/12/23	JL	AR	FIRST ISSUE

- Notes:
- Do not scale from this drawing
  - Any discrepancies are to be brought to the attention of Lows Design and Build immediately
  - All dimensions are to be checked on site prior to work commencing
  - This drawings is to be read in conjunction with all relevant specifications and documentation
  - This drawing is the copyright of Lows Design and Build and should not be reproduced without prior written approval

\\GENERAL\LOGO\Logo\Charcoal Blue\MarkLeftBlue@2x.png

105 Green Lane, Chislehurst, Kent, BR7 6AT  
Tel: 0208 1762676  
Email: info@lowsdesignandbuild.com  
Web: www.lowsdesignandbuild.com

Client:  
**MR & MRS KIRK**

Project Title:  
**13 SOUTH BANK,  
WESTERHAM,  
TN16 1EN**

Drawing Title:  
**PROPOSED FLOOR PLANS**

Scale: **1:50** Sheet Size: **A1** Date: **31/01/24**

Drawn By: **JL** Checked By: **AR**

Drawing Number: **23-007-03** Revision: **P2**