

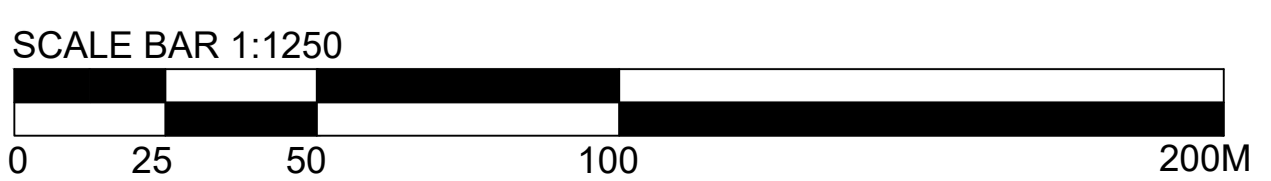
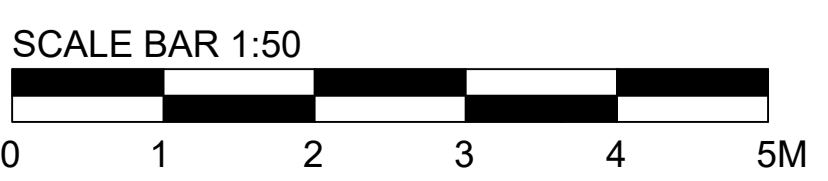
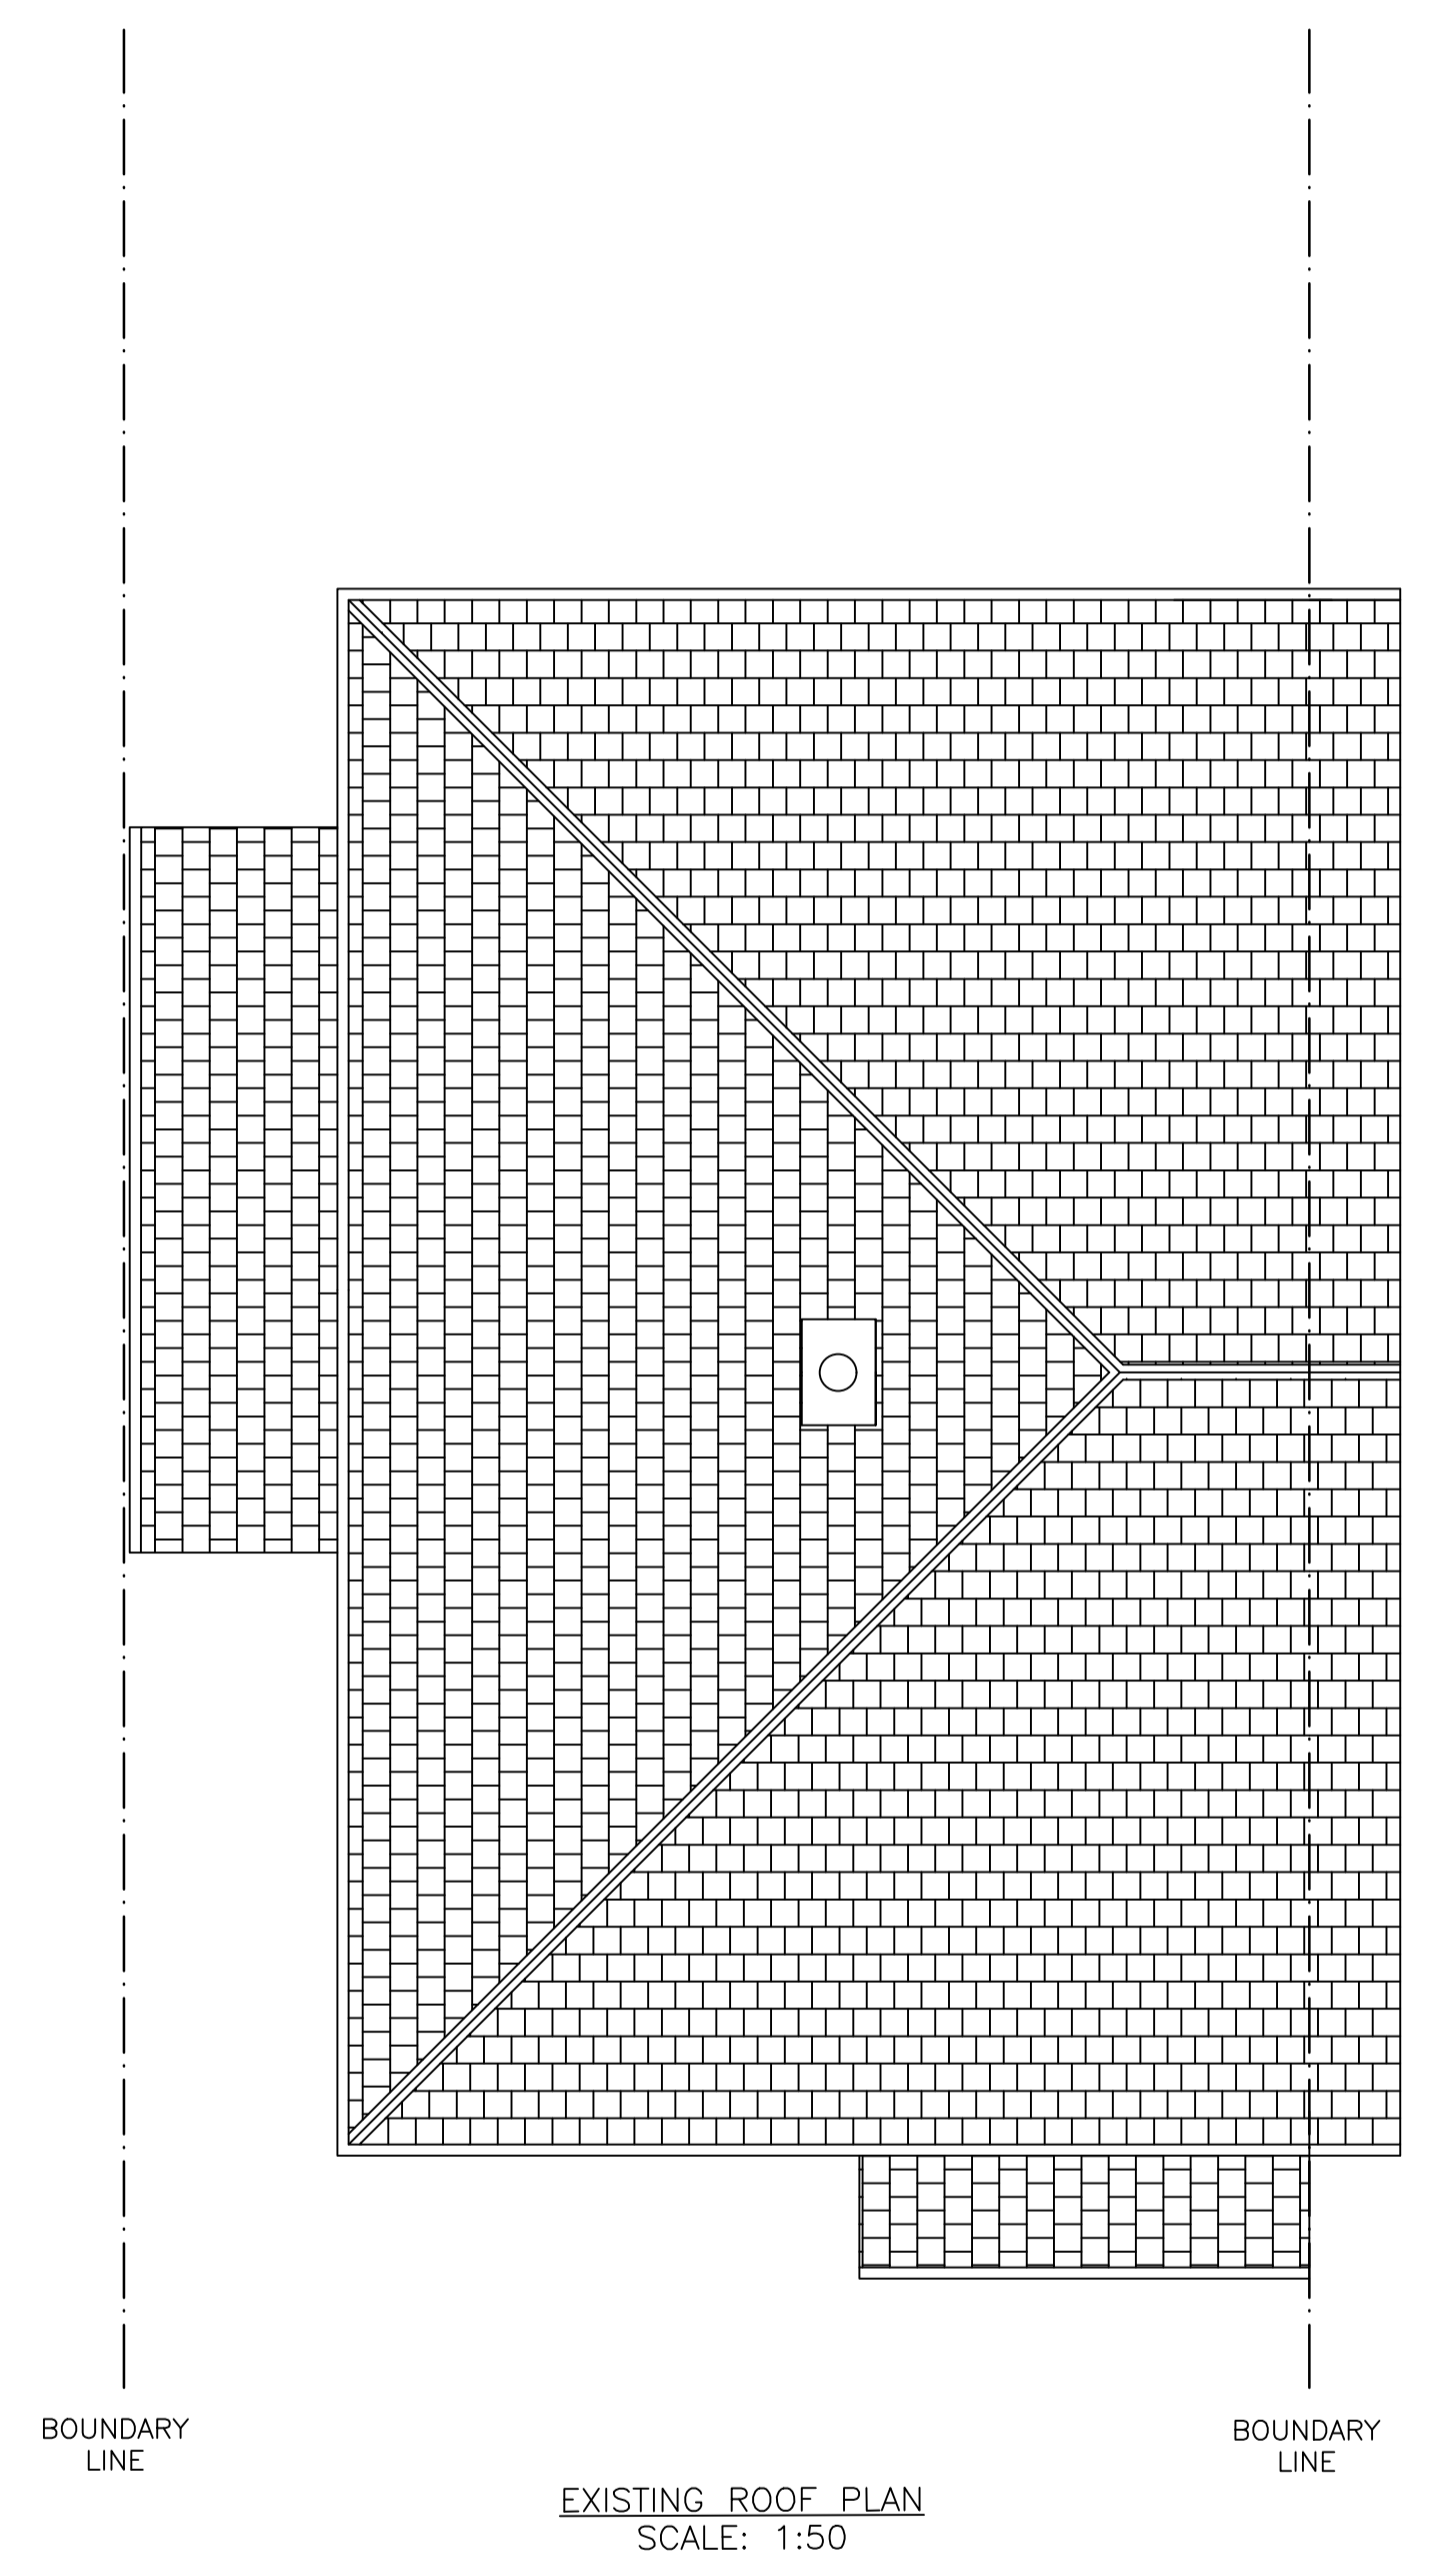
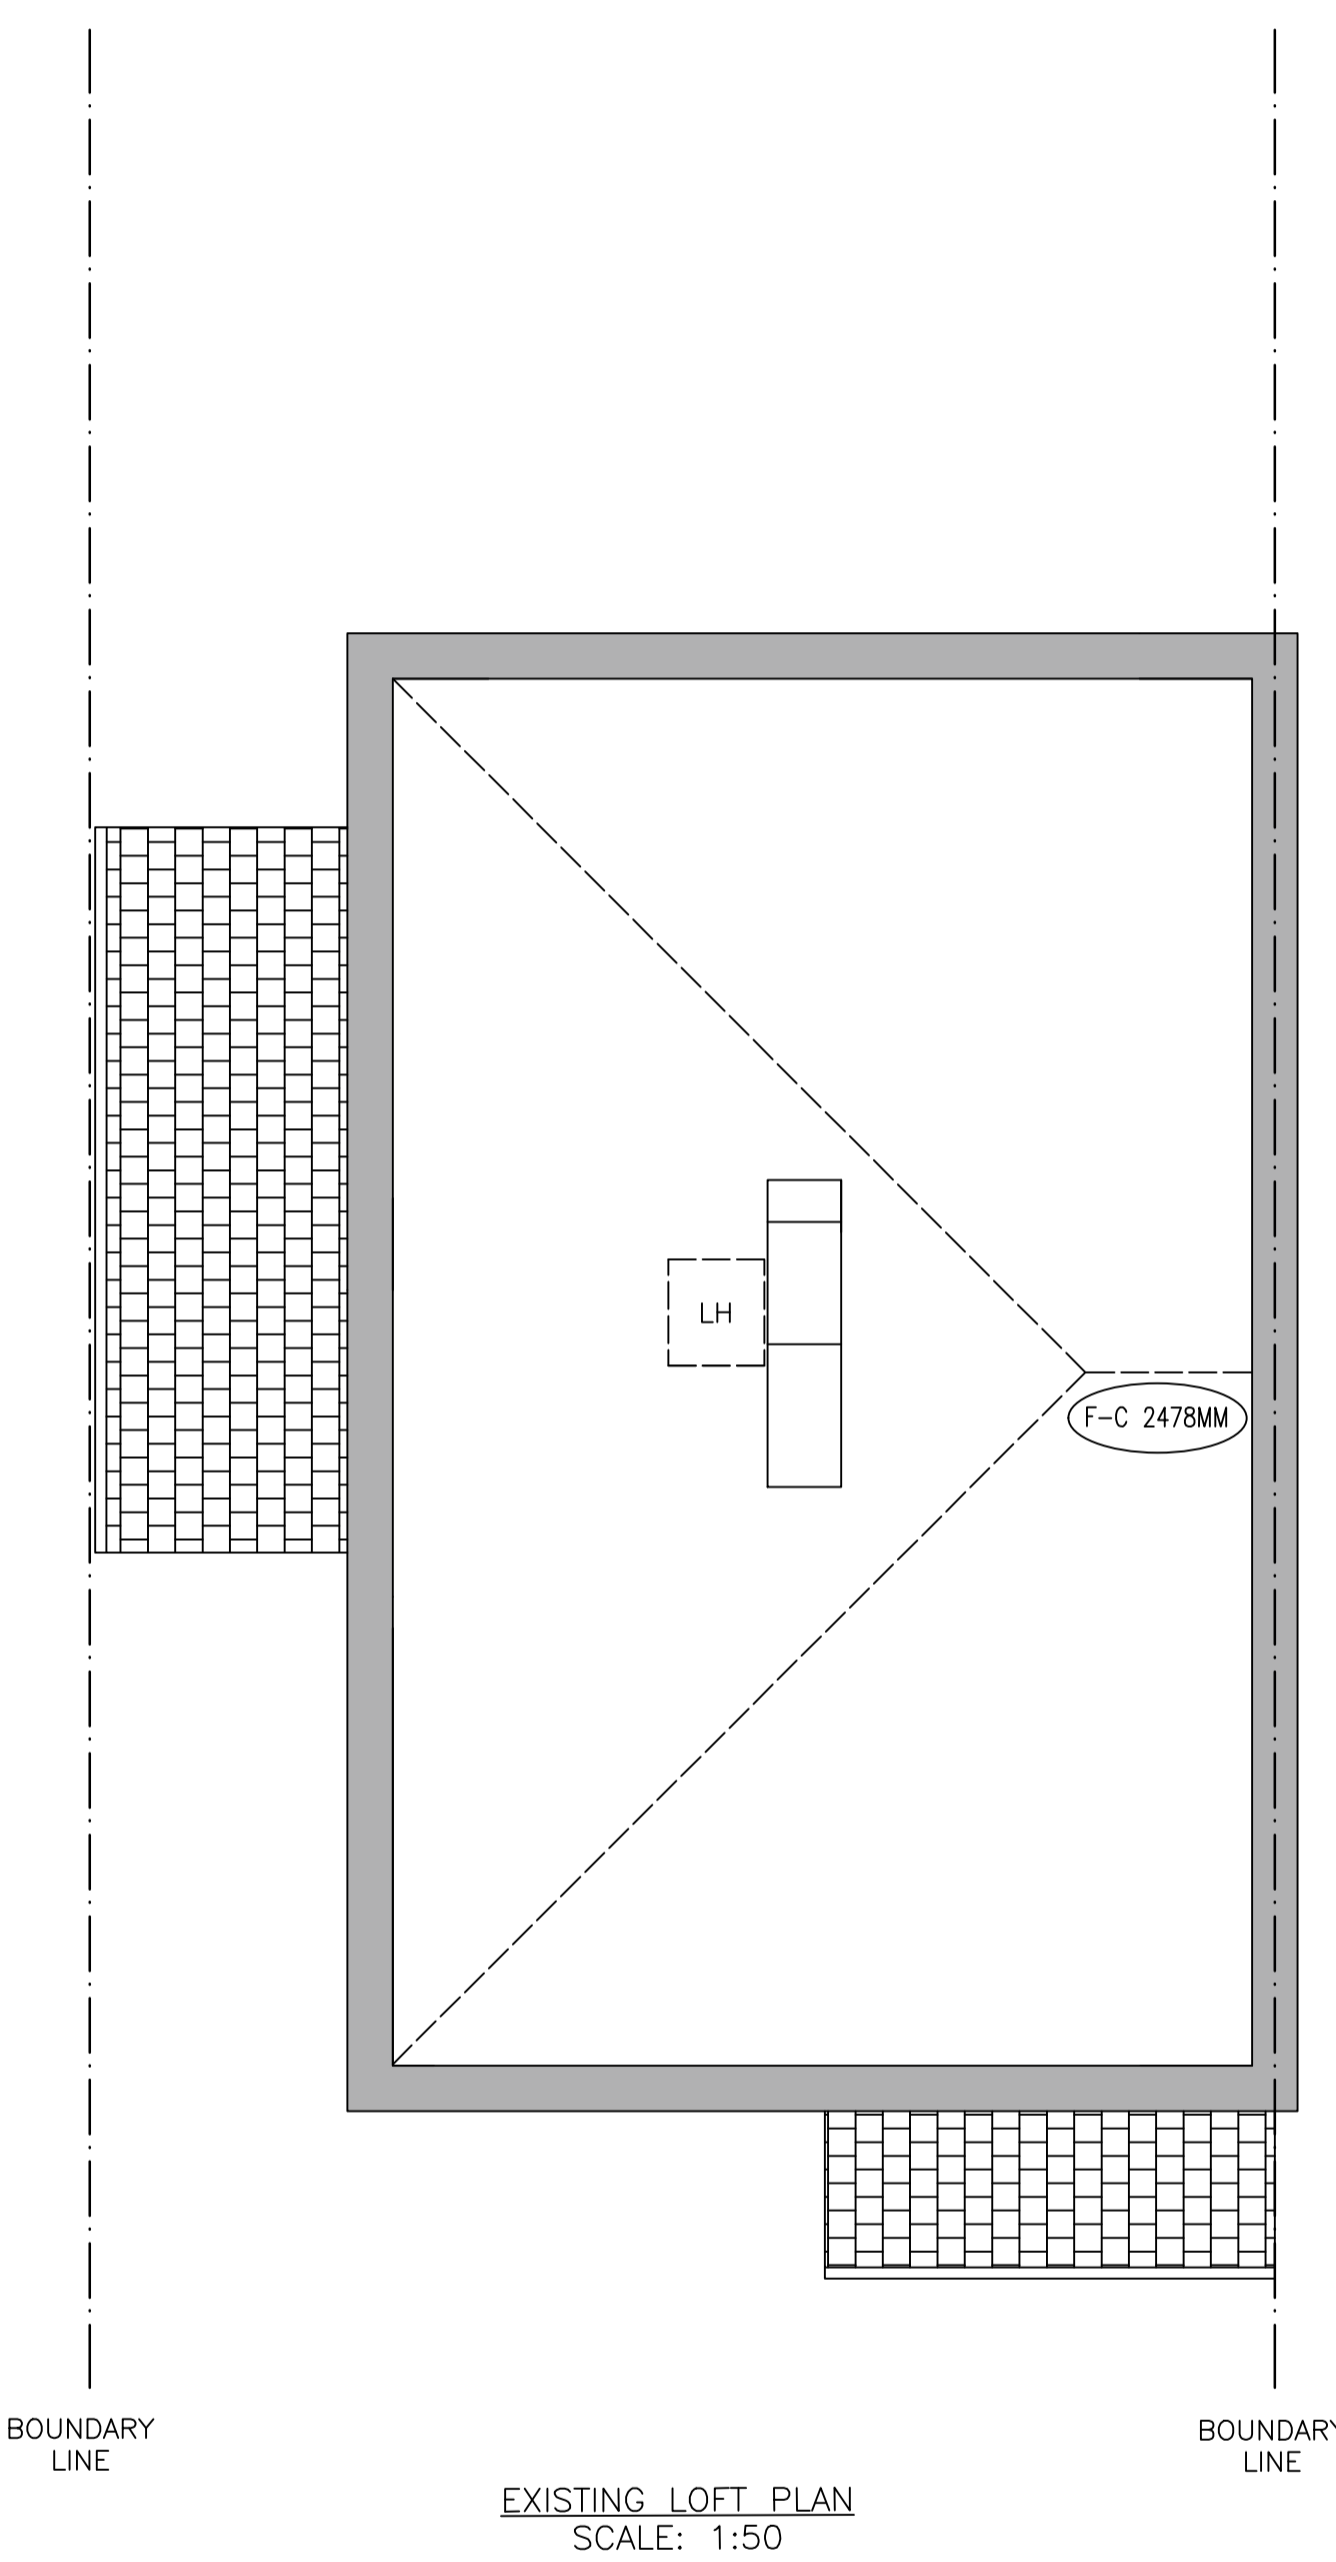


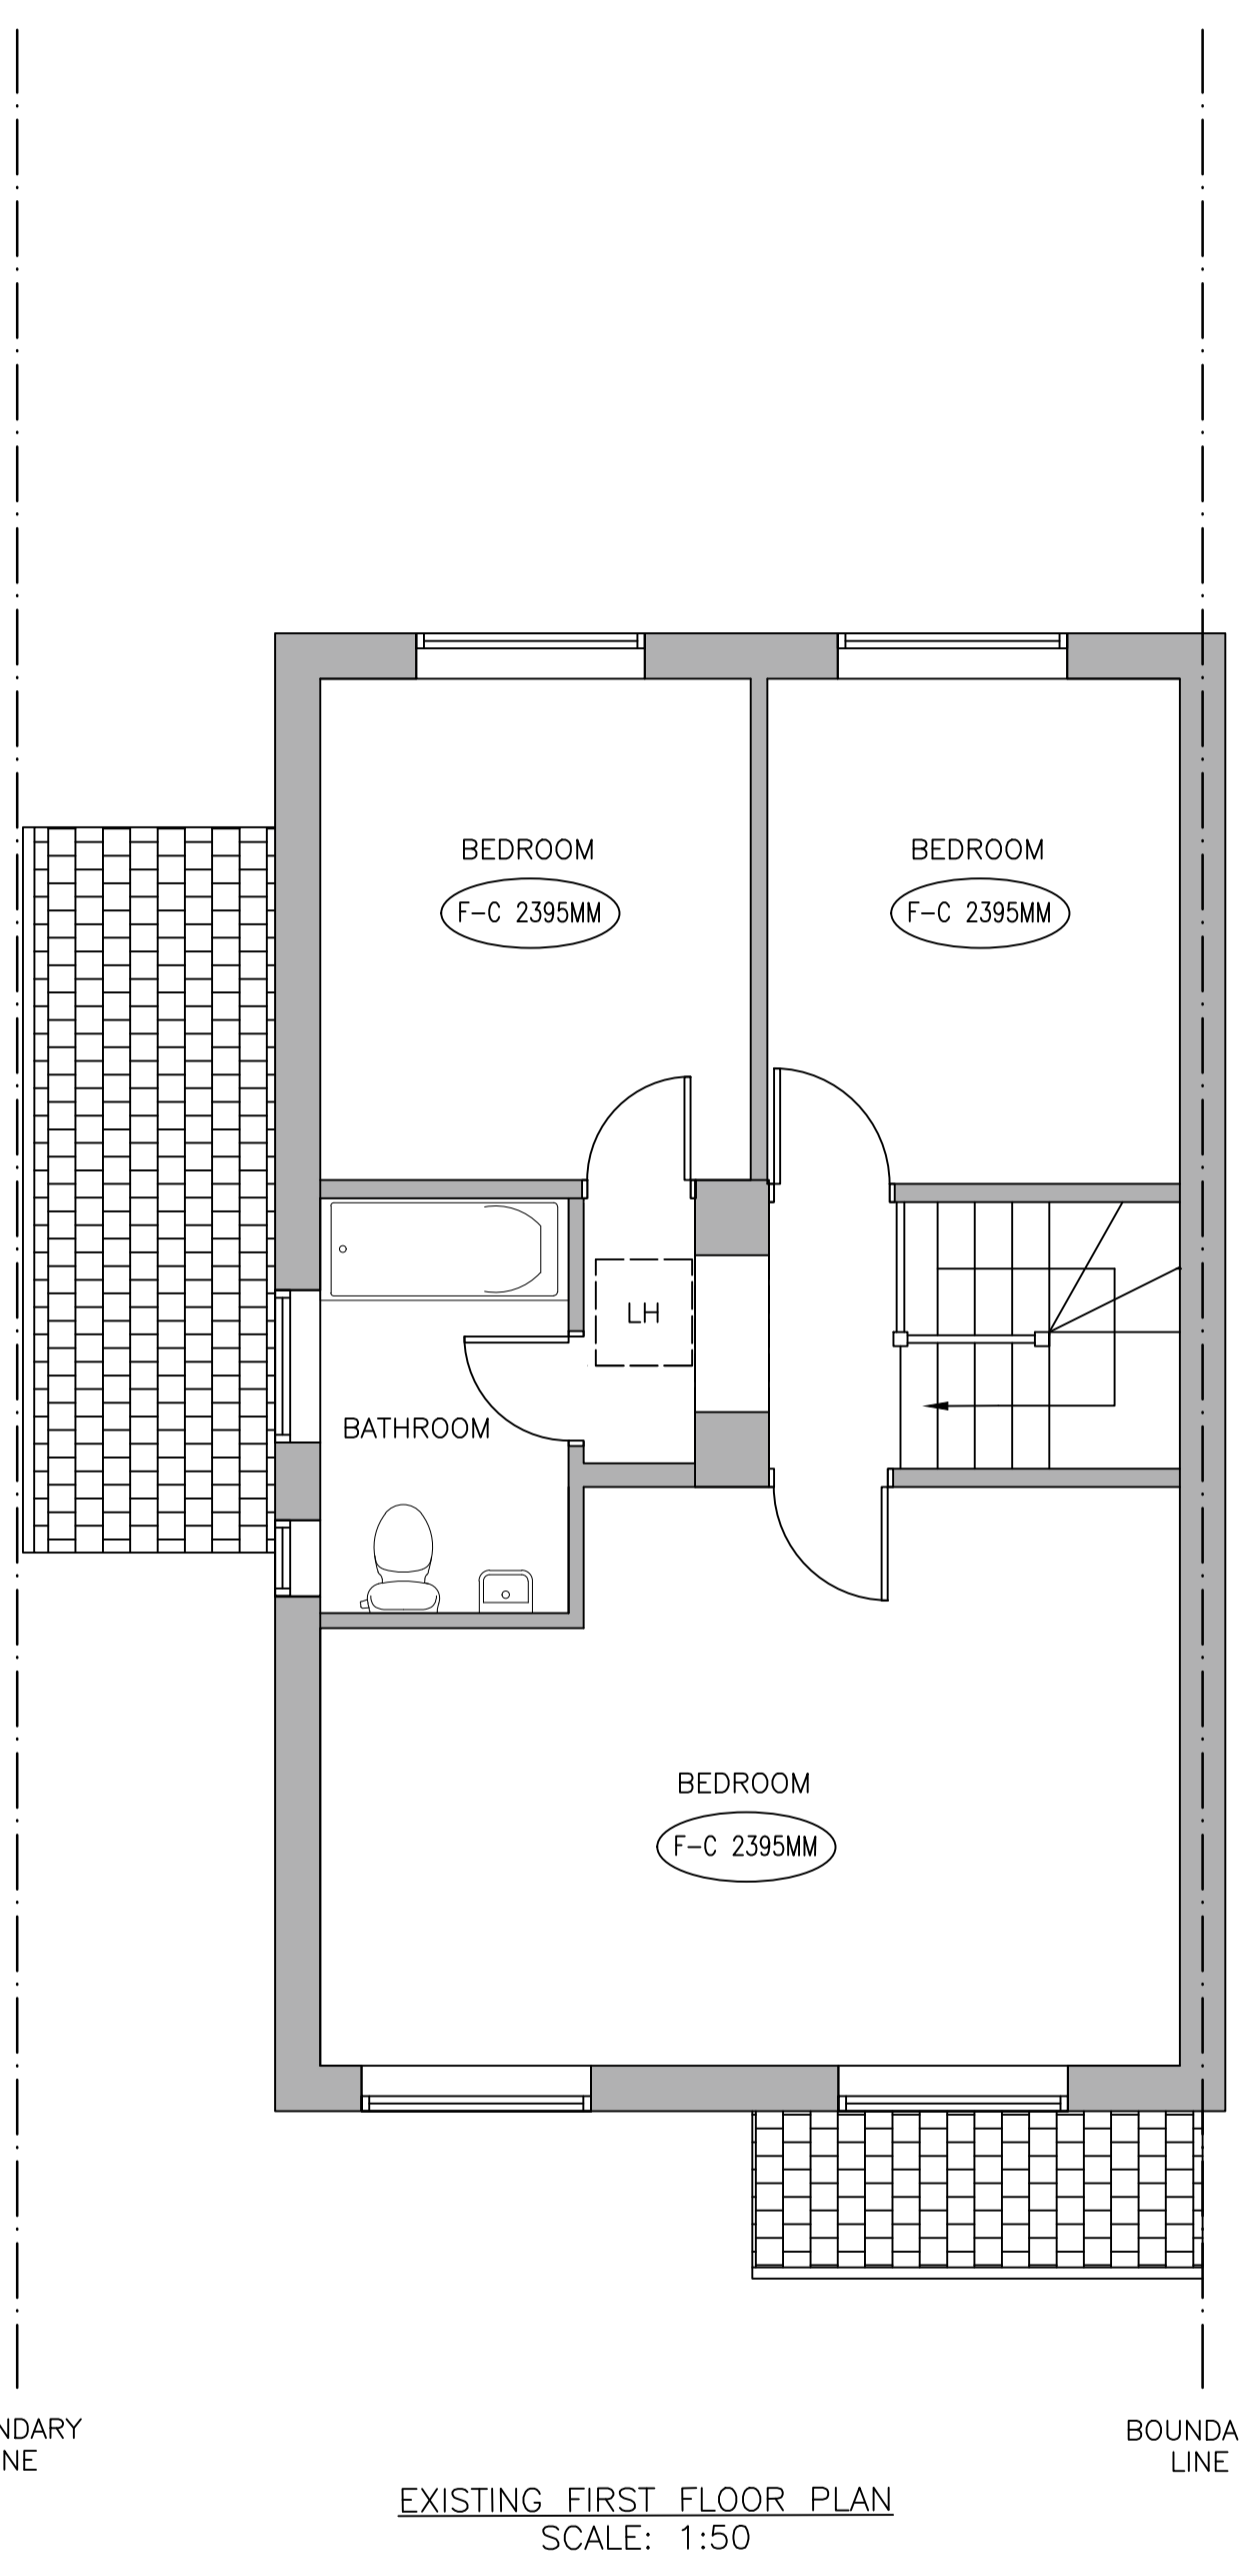


EXISTING SITE LOCATION PLAN
SCALE: 1:1250

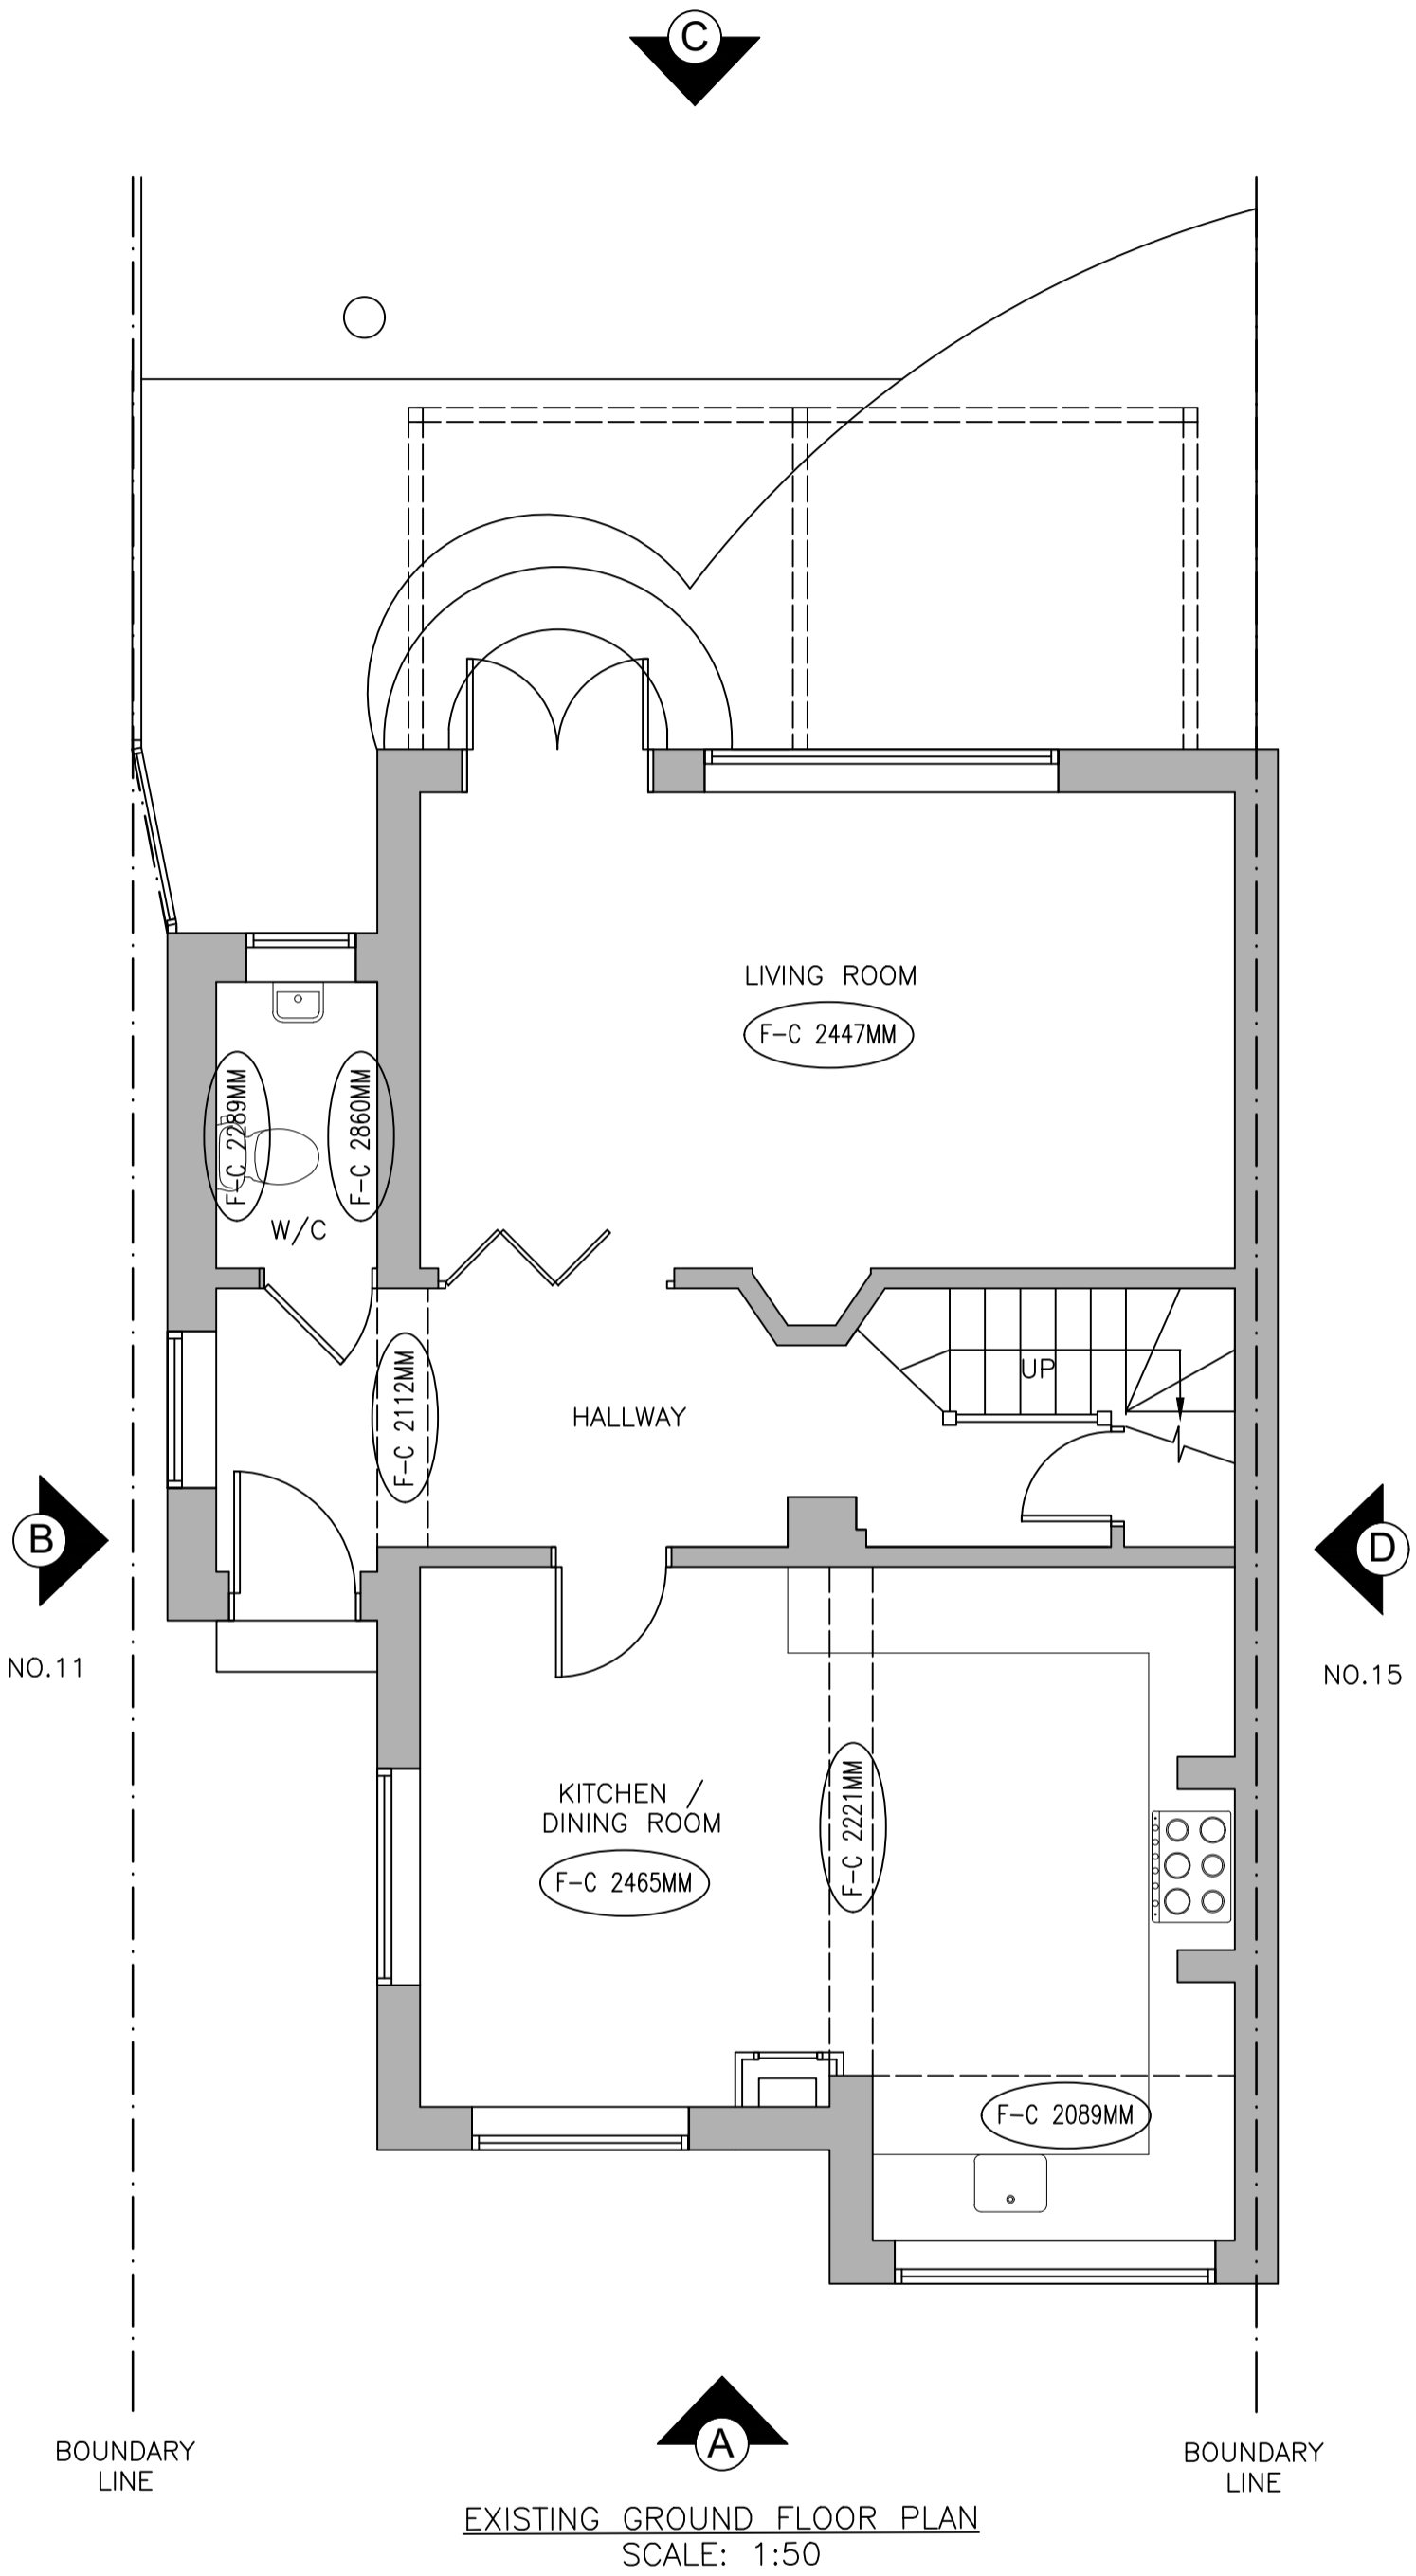

Rev	Date	Drawn	Chkd	Description Of Change
P1	14/12/23	JL	AR	FIRST ISSUE

- Notes:
- Do not scale from this drawing
 - Any discrepancies are to be brought to the attention of Lows Design and Build immediately
 - All dimensions are to be checked on site prior to work commencing
 - This drawings is to be read in conjunction with all relevant specifications and documentation
 - This drawing is the copyright of Lows Design and Build and should not be reproduced without prior written approval

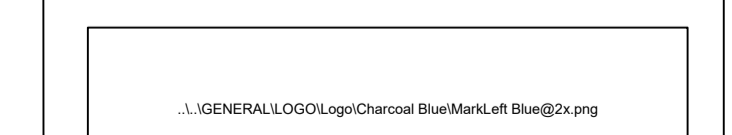

105 Green Lane, Chislehurst, Kent, BR7 6AT
Tel: 0208 1762676
Email: info@lowsdesignandbuild.com
Web: www.lowsdesignandbuild.com

Client:
MR & MRS KIRK

Project Title:
**13 SOUTH BANK,
WESTERHAM,
TN16 1EN**

Drawing Title:
EXISTING FLOOR PLANS

Scale: **1:50** Sheet Size: **A1** Date: **14/12/23**

Drawn By: **JL** Checked By: **AR**

Drawing Number: **23-007-01** Revision: **P1**