



Proposed Front Elevation  
Scale 1:100




Proposed Side Elevation  
Scale 1:100




Proposed Rear Elevation  
Scale 1:100




Proposed Side Elevation  
Scale 1:100

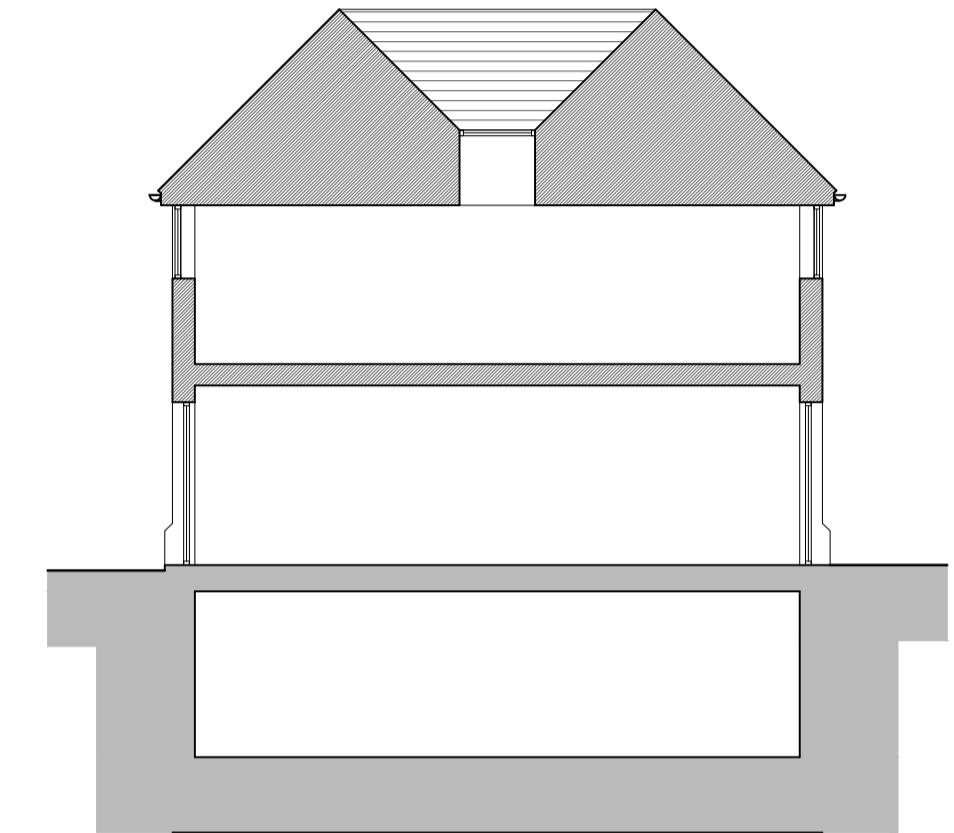


Proposed Indicative Section  
Scale 1:100

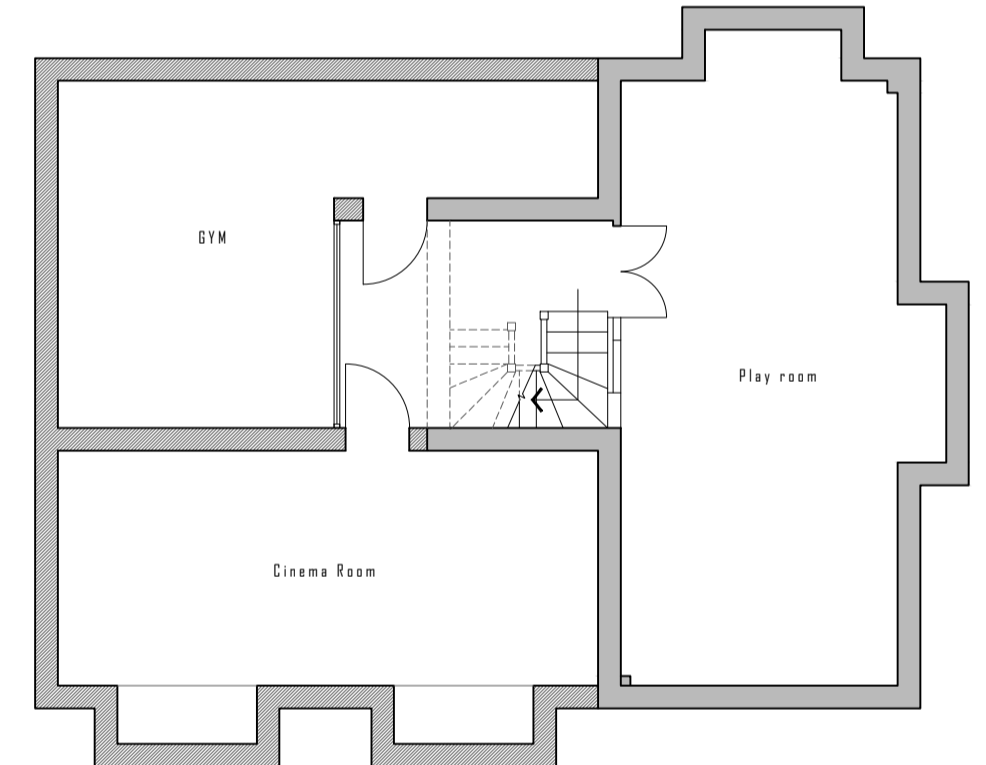


Proposed Basement Plan  
Scale 1:100

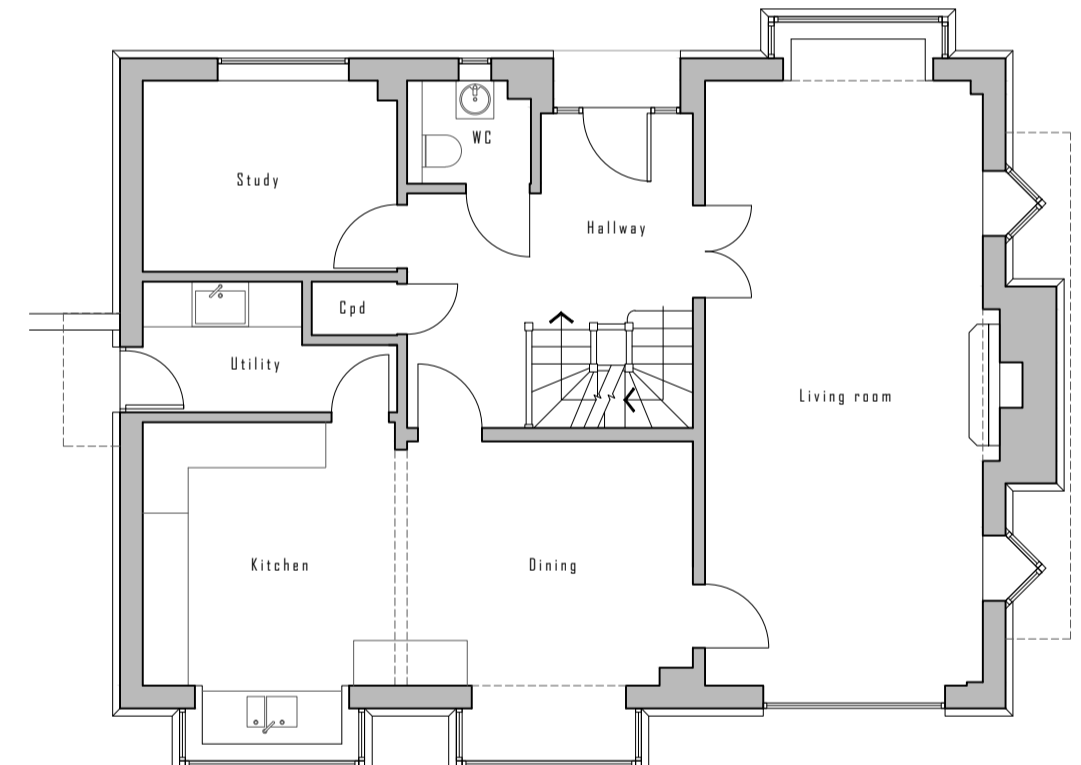

Proposed Ground Floor Plan  
Scale 1:100


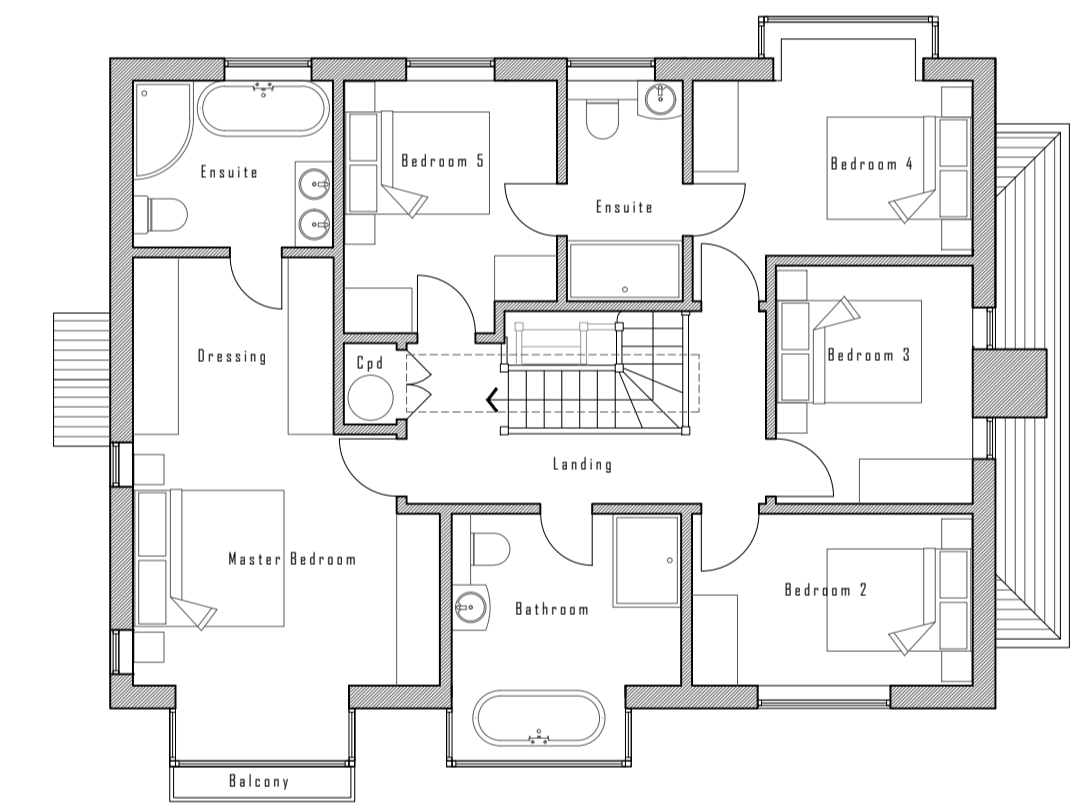


Proposed First Floor Plan  
Scale 1:100

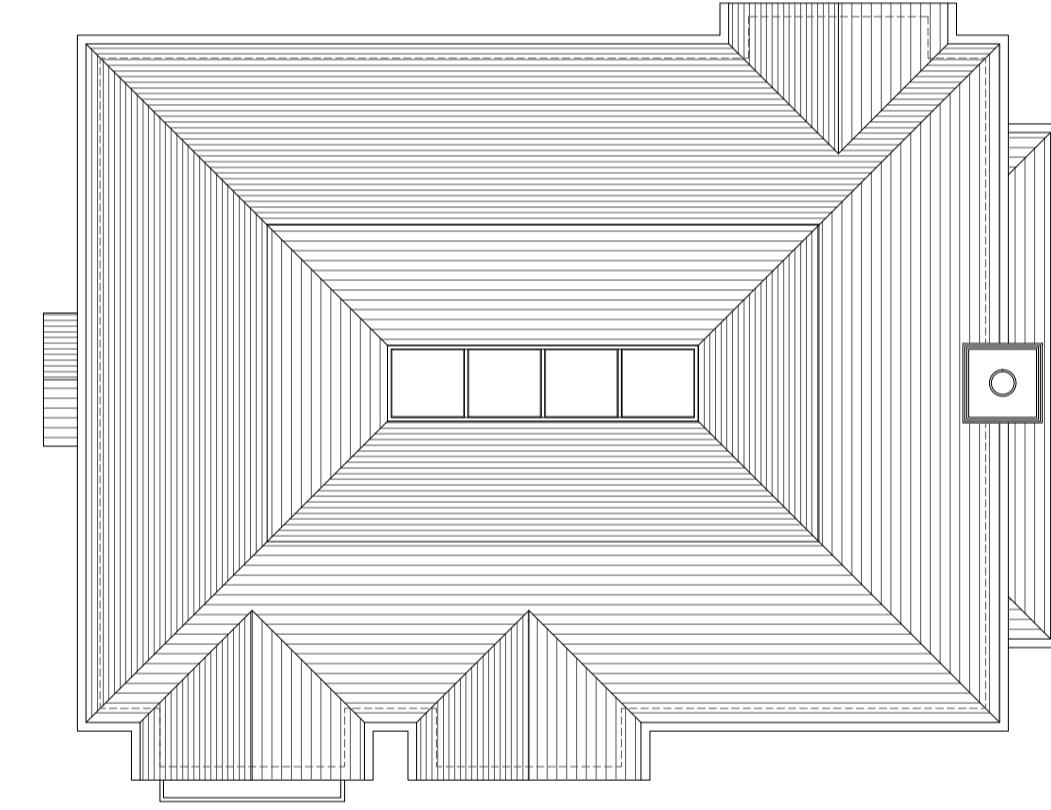

Proposed Roof Plan  
Scale 1:100

GIA 281msq  
GIA 3,025sqft

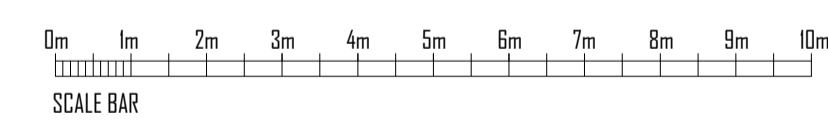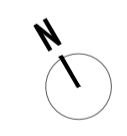

Revision	Date	Description
----------	------	-------------

**PLANNING**

Project  
Holly Bank  
Knockholt  
TN14 7NR

Title  
Proposed  
Plans, Elevations & Section

Project No. **PL - 191** Date January 2024

Drawing No. **PL-191-02** Revision

Scale  
As Shown @ A1



Architecture | Construction | Building | Design