





Existing Front Elevation  
Scale 1:100

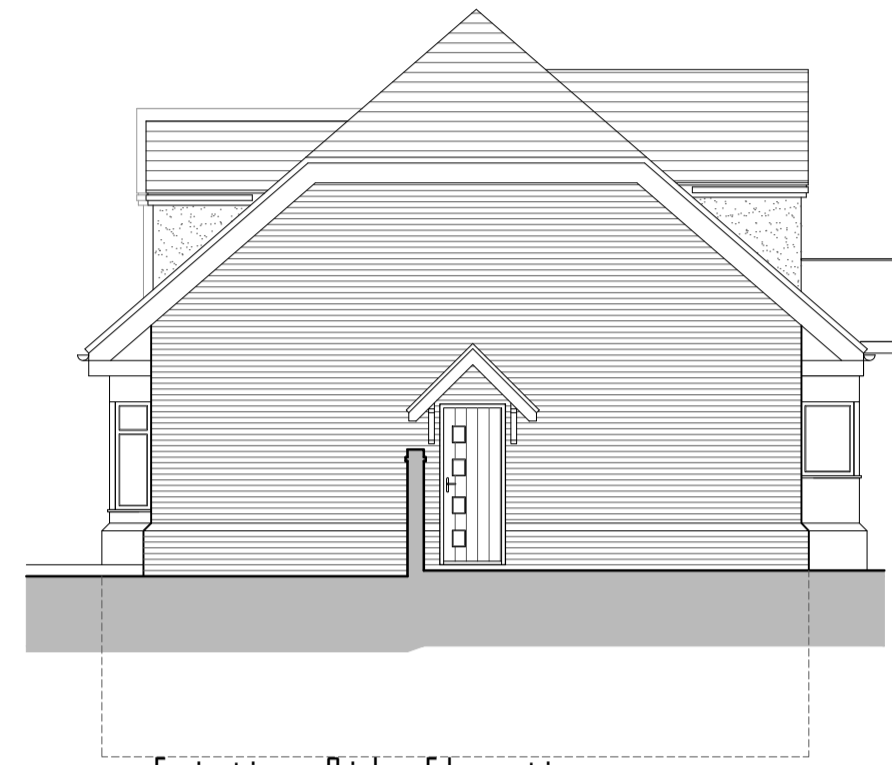


Existing Side Elevation  
Scale 1:100




Existing Rear Elevation  
Scale 1:100

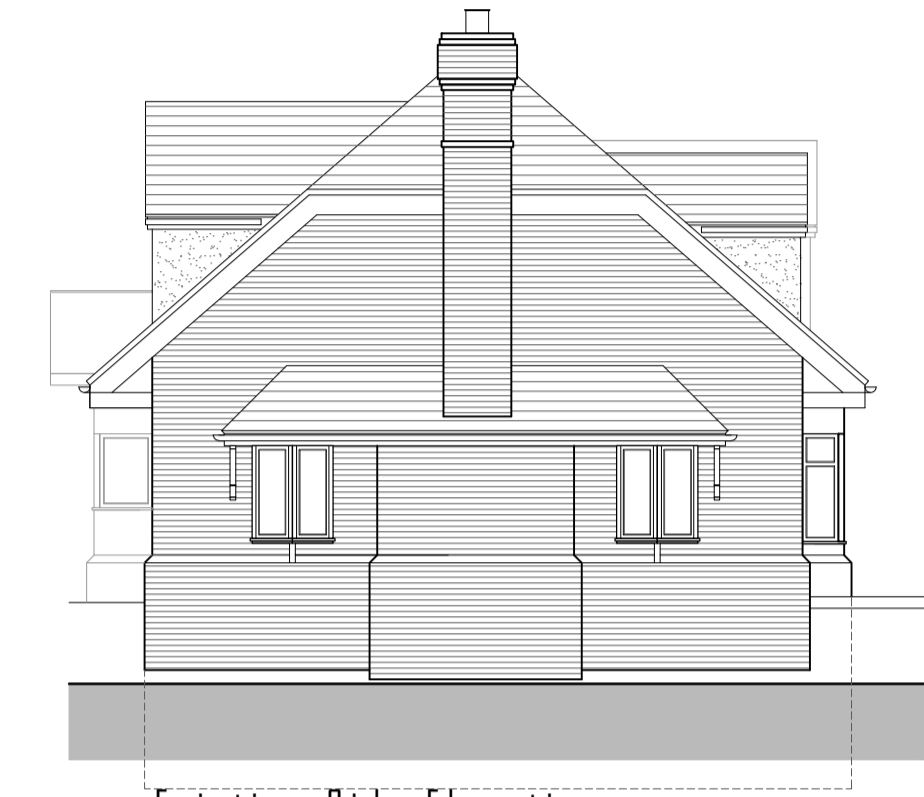


Existing Side Elevation  
Scale 1:100

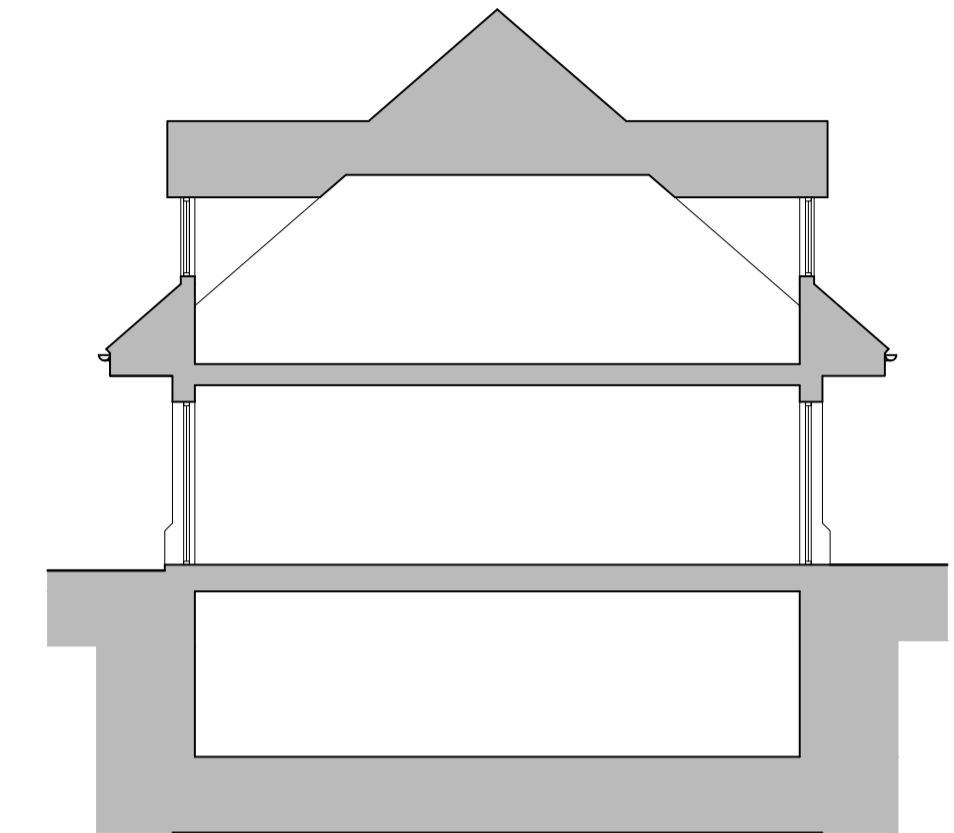


Existing Indicative Section  
Scale 1:100

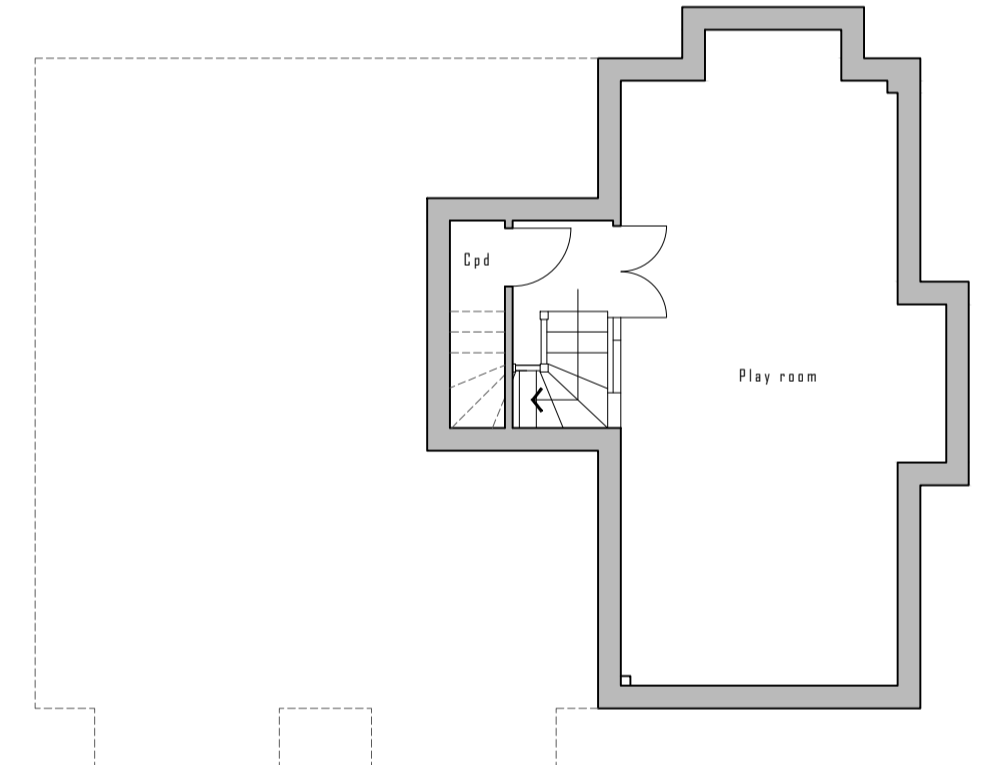


Existing Basement Plan  
Scale 1:100

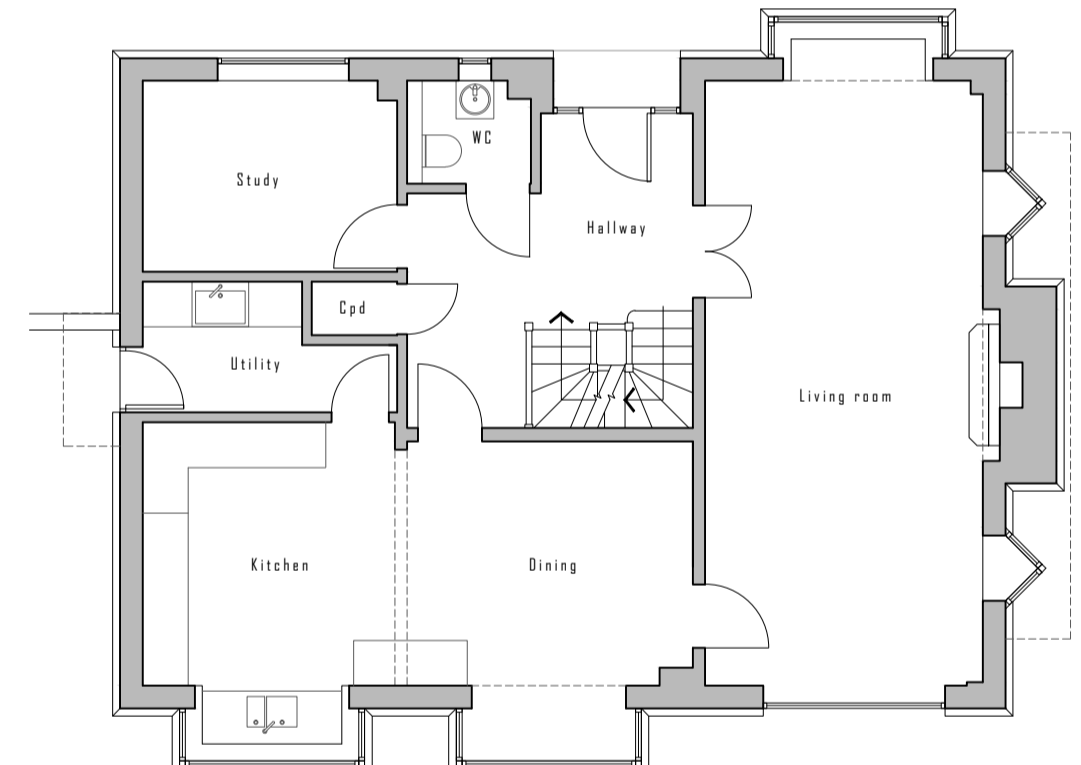

Existing Ground Floor Plan  
Scale 1:100


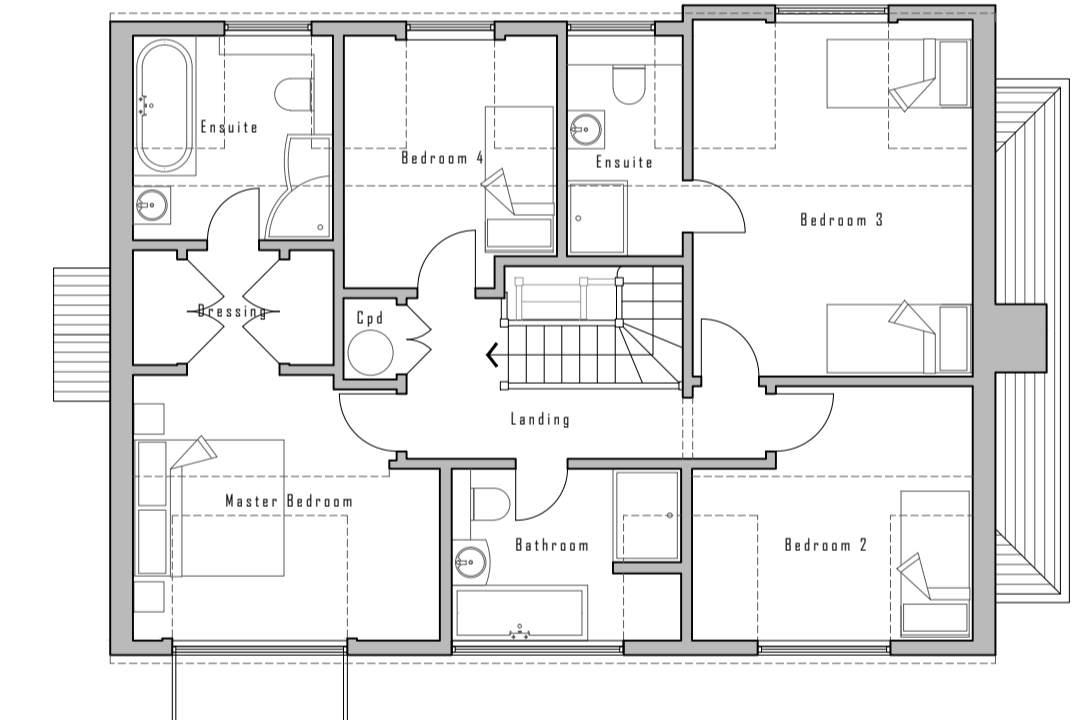


Existing First Floor Plan  
Scale 1:100

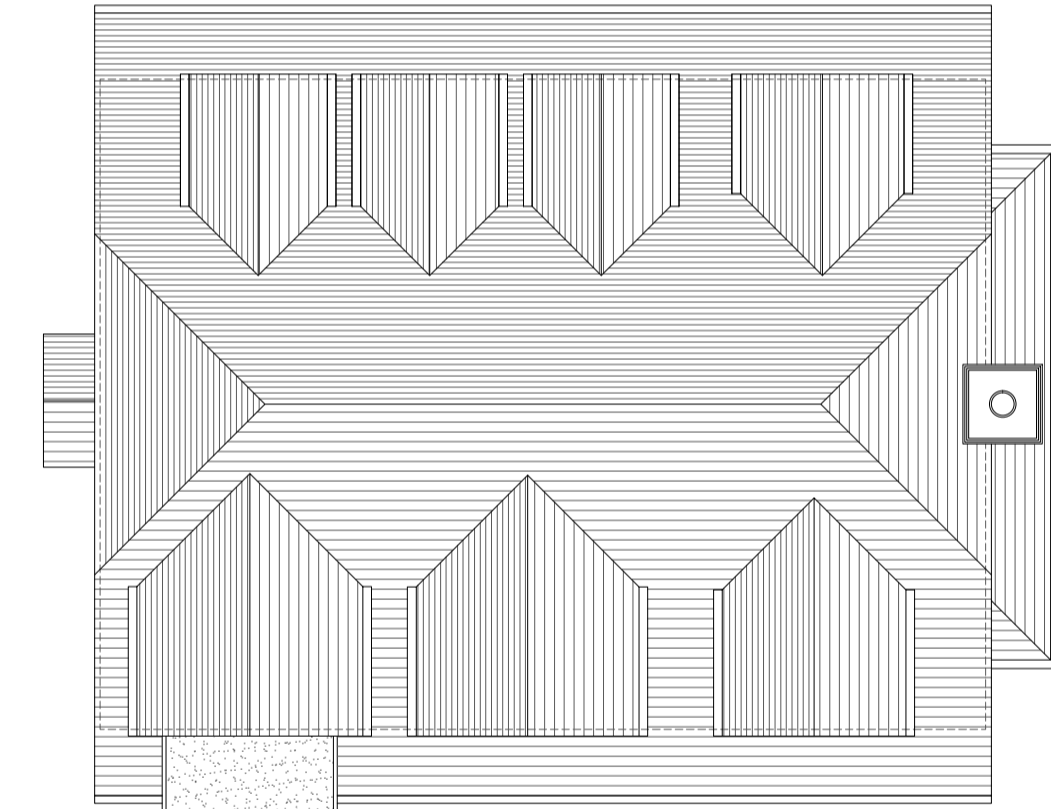

Existing Roof Plan  
Scale 1:100

GIA 211<sub>msq</sub>  
GIA 2,270<sub>sqft</sub>

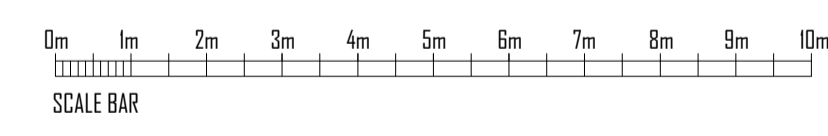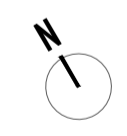

Revision	Date	Description
<b>PLANNING</b>		
Project Holly Bank Knockholt TN14 7NR		
Title Existing Plans, Elevations & Section		
Project No. <b>PL - 191</b>	Date January 2024	
Drawing No. PL-191-01	Revision	
Scale As Shown @ A1		

