


Ground Floor



1:100



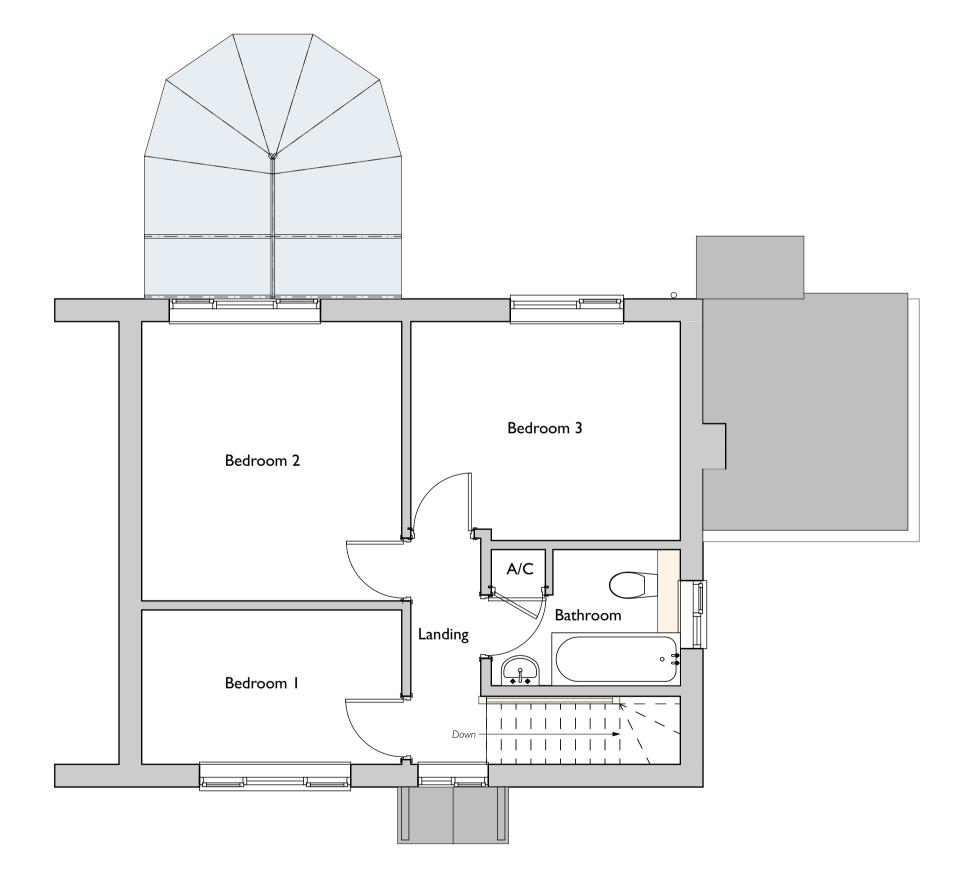

North Elevation

First Floor

PLANNING

This drawing and the works depicted are the copyright of Architechnical Limited and may not be reproduced or amended except by written permission. No liability is accepted for amendments made by other persons.



AI

NOTE

1. Do not scale this drawing other for planning Do not scale this drawing other for planning purposes
All dimensions to be checked on site and any discrepancies to be reported to Architechnical Limited immediately
Any indication of services is approximate only and full investigation should be carried out on site prior to commencing the works
It is the responsibility of the contractor to comply with building regulations whether or not wholly depicted on this drawing
To be read in conjunction with any specialist Structural, Geotechnical or Mechanical design by others. Scales:-1:500

1:1250



RevID	Transmittal Set Name	ID Change	Date
01	PLANNING		20/02/2024



The Poplars, Lightmoor, Telford, Shropshire, TF4 3QN t) 01952 442772 design@architechnical.co.uk www.architechnical.co.uk

Client Martin Ruston Project 11 The Glebe Drawing Existing Plans and Elevations Scale 1:50, 1:100@A1 Date 20/02/2024 Checked By A. Hudson Proj. Ref A-24-335 Dwg No. E.03 Rev. 01

