



THE SIDE OF 25, CORNDON ROAD, SUNDORNE.  
 PROPOSED SINGLE STOREY EXTENSION TO THE  
 SHREWSBURY FOR Mr & Mrs P. WILLIAMS

NOTES

SCALE 1:50, 1:100

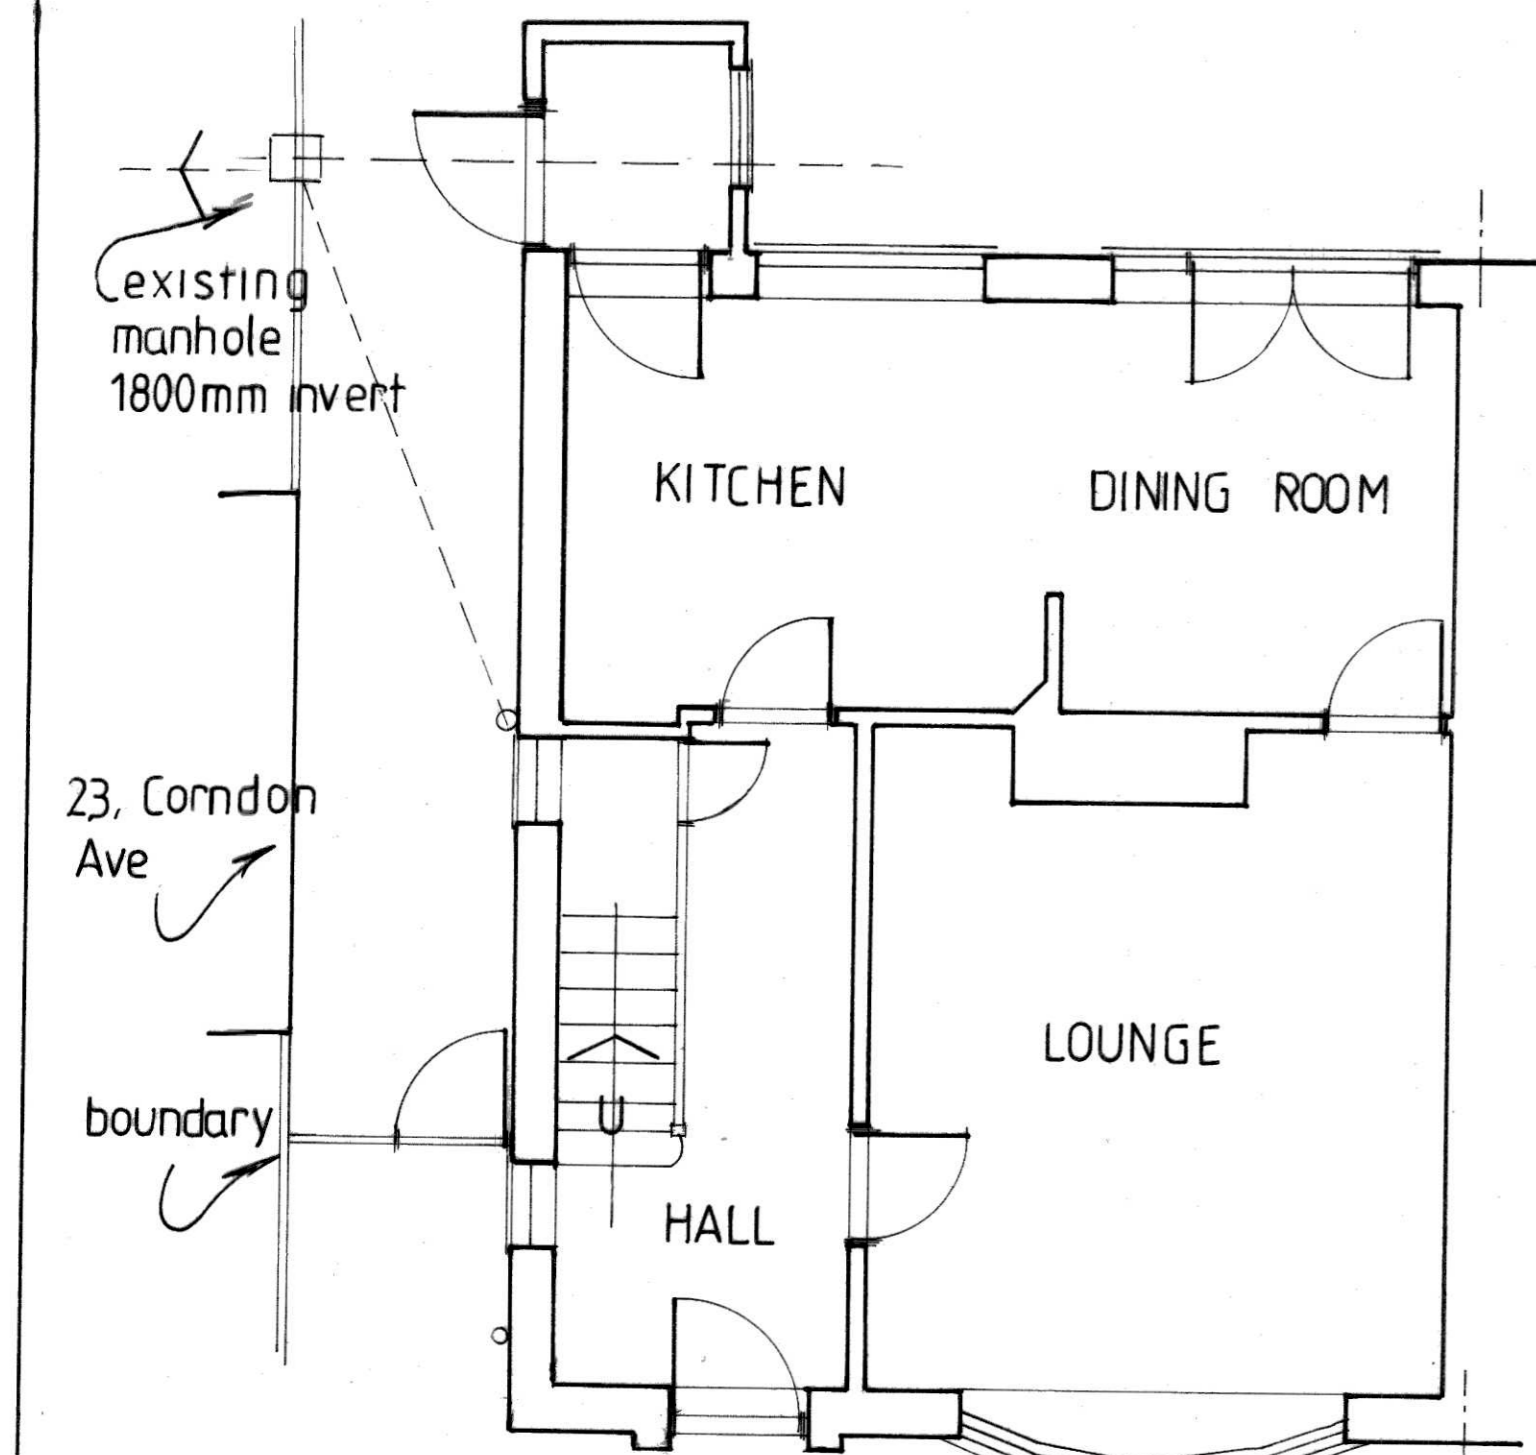


EXISTING GROUND FLOOR

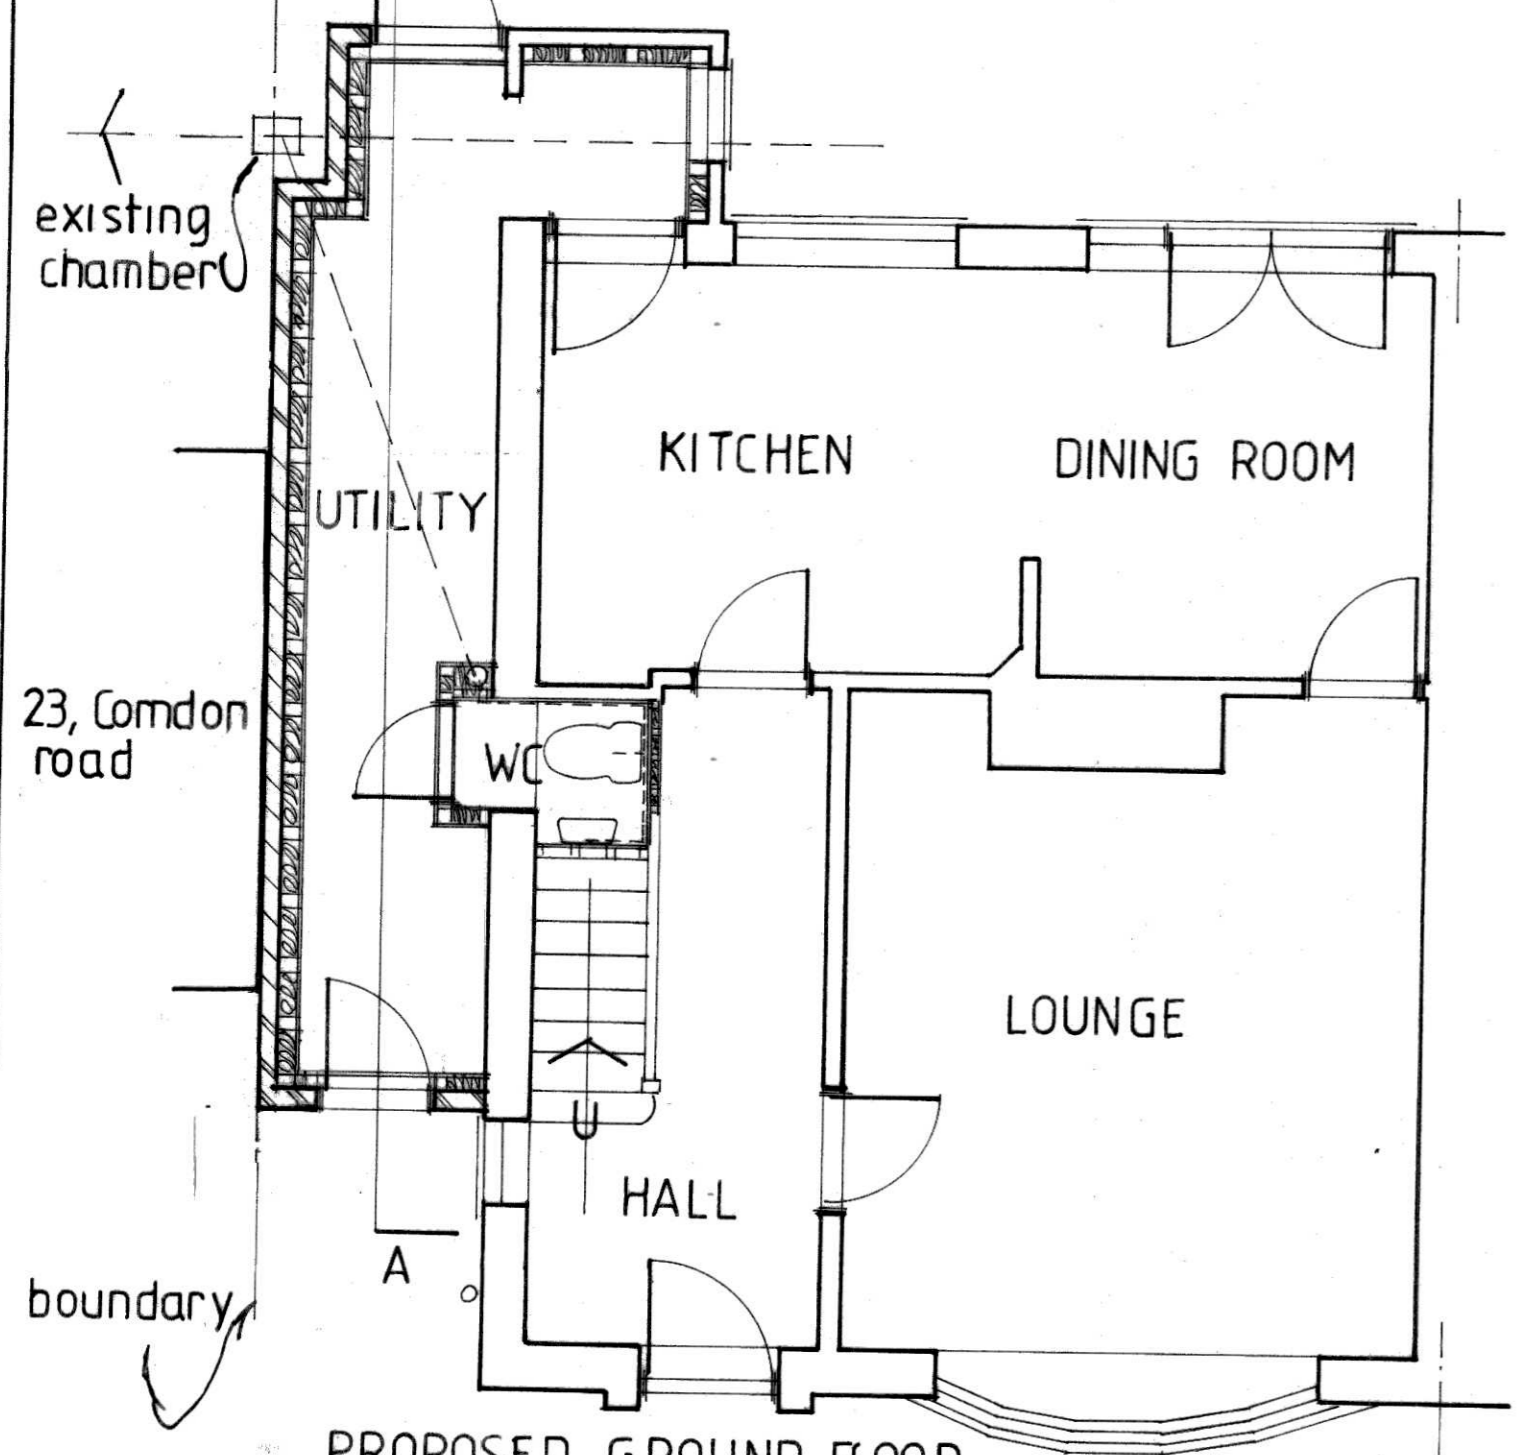


PROPOSED GROUND FLOOR



EXISTING FRONT ELEVATION

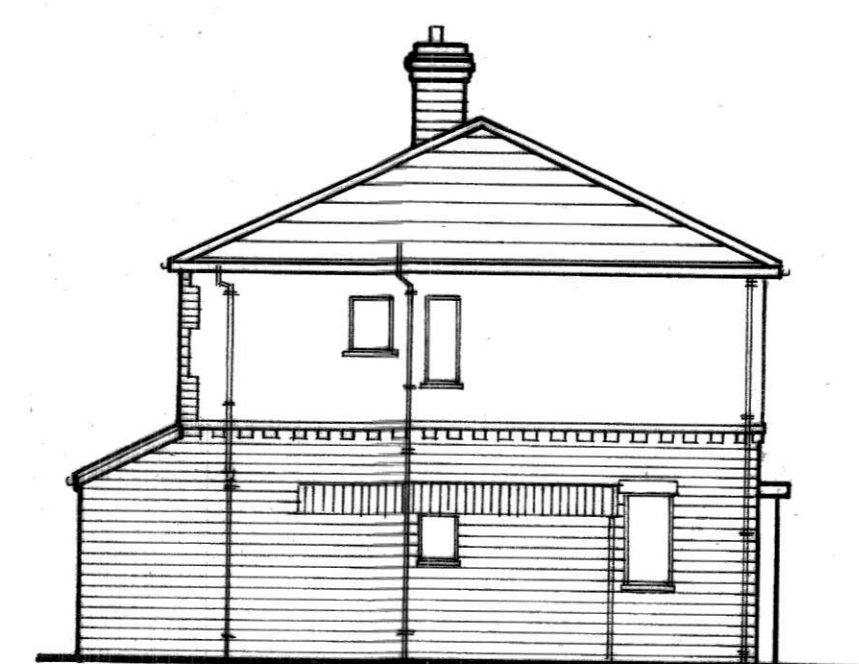


EXISTING SIDE ELEVATION

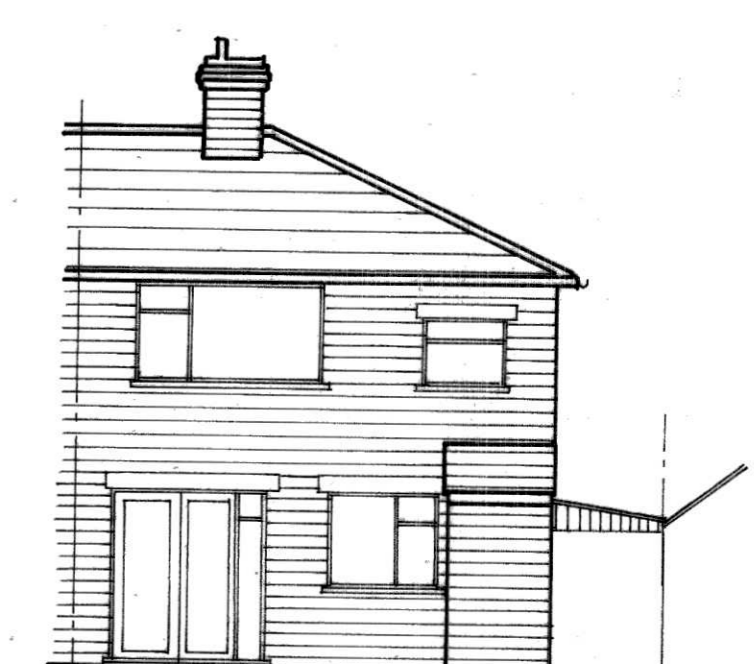

EXISTING REAR ELEVATION



PROPOSED FRONT ELEVATION

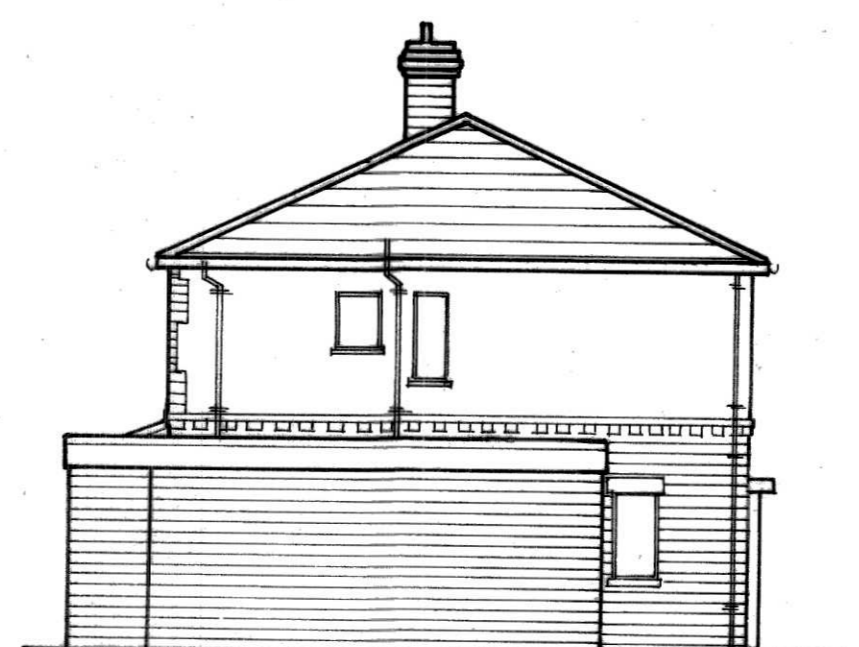

PROPOSED SIDE ELEVATION



PROPOSED REAR ELEVATION

