





EXISTING NORTH ELEVATION




EXISTING EAST ELEVATION




EXISTING WEST ELEVATION

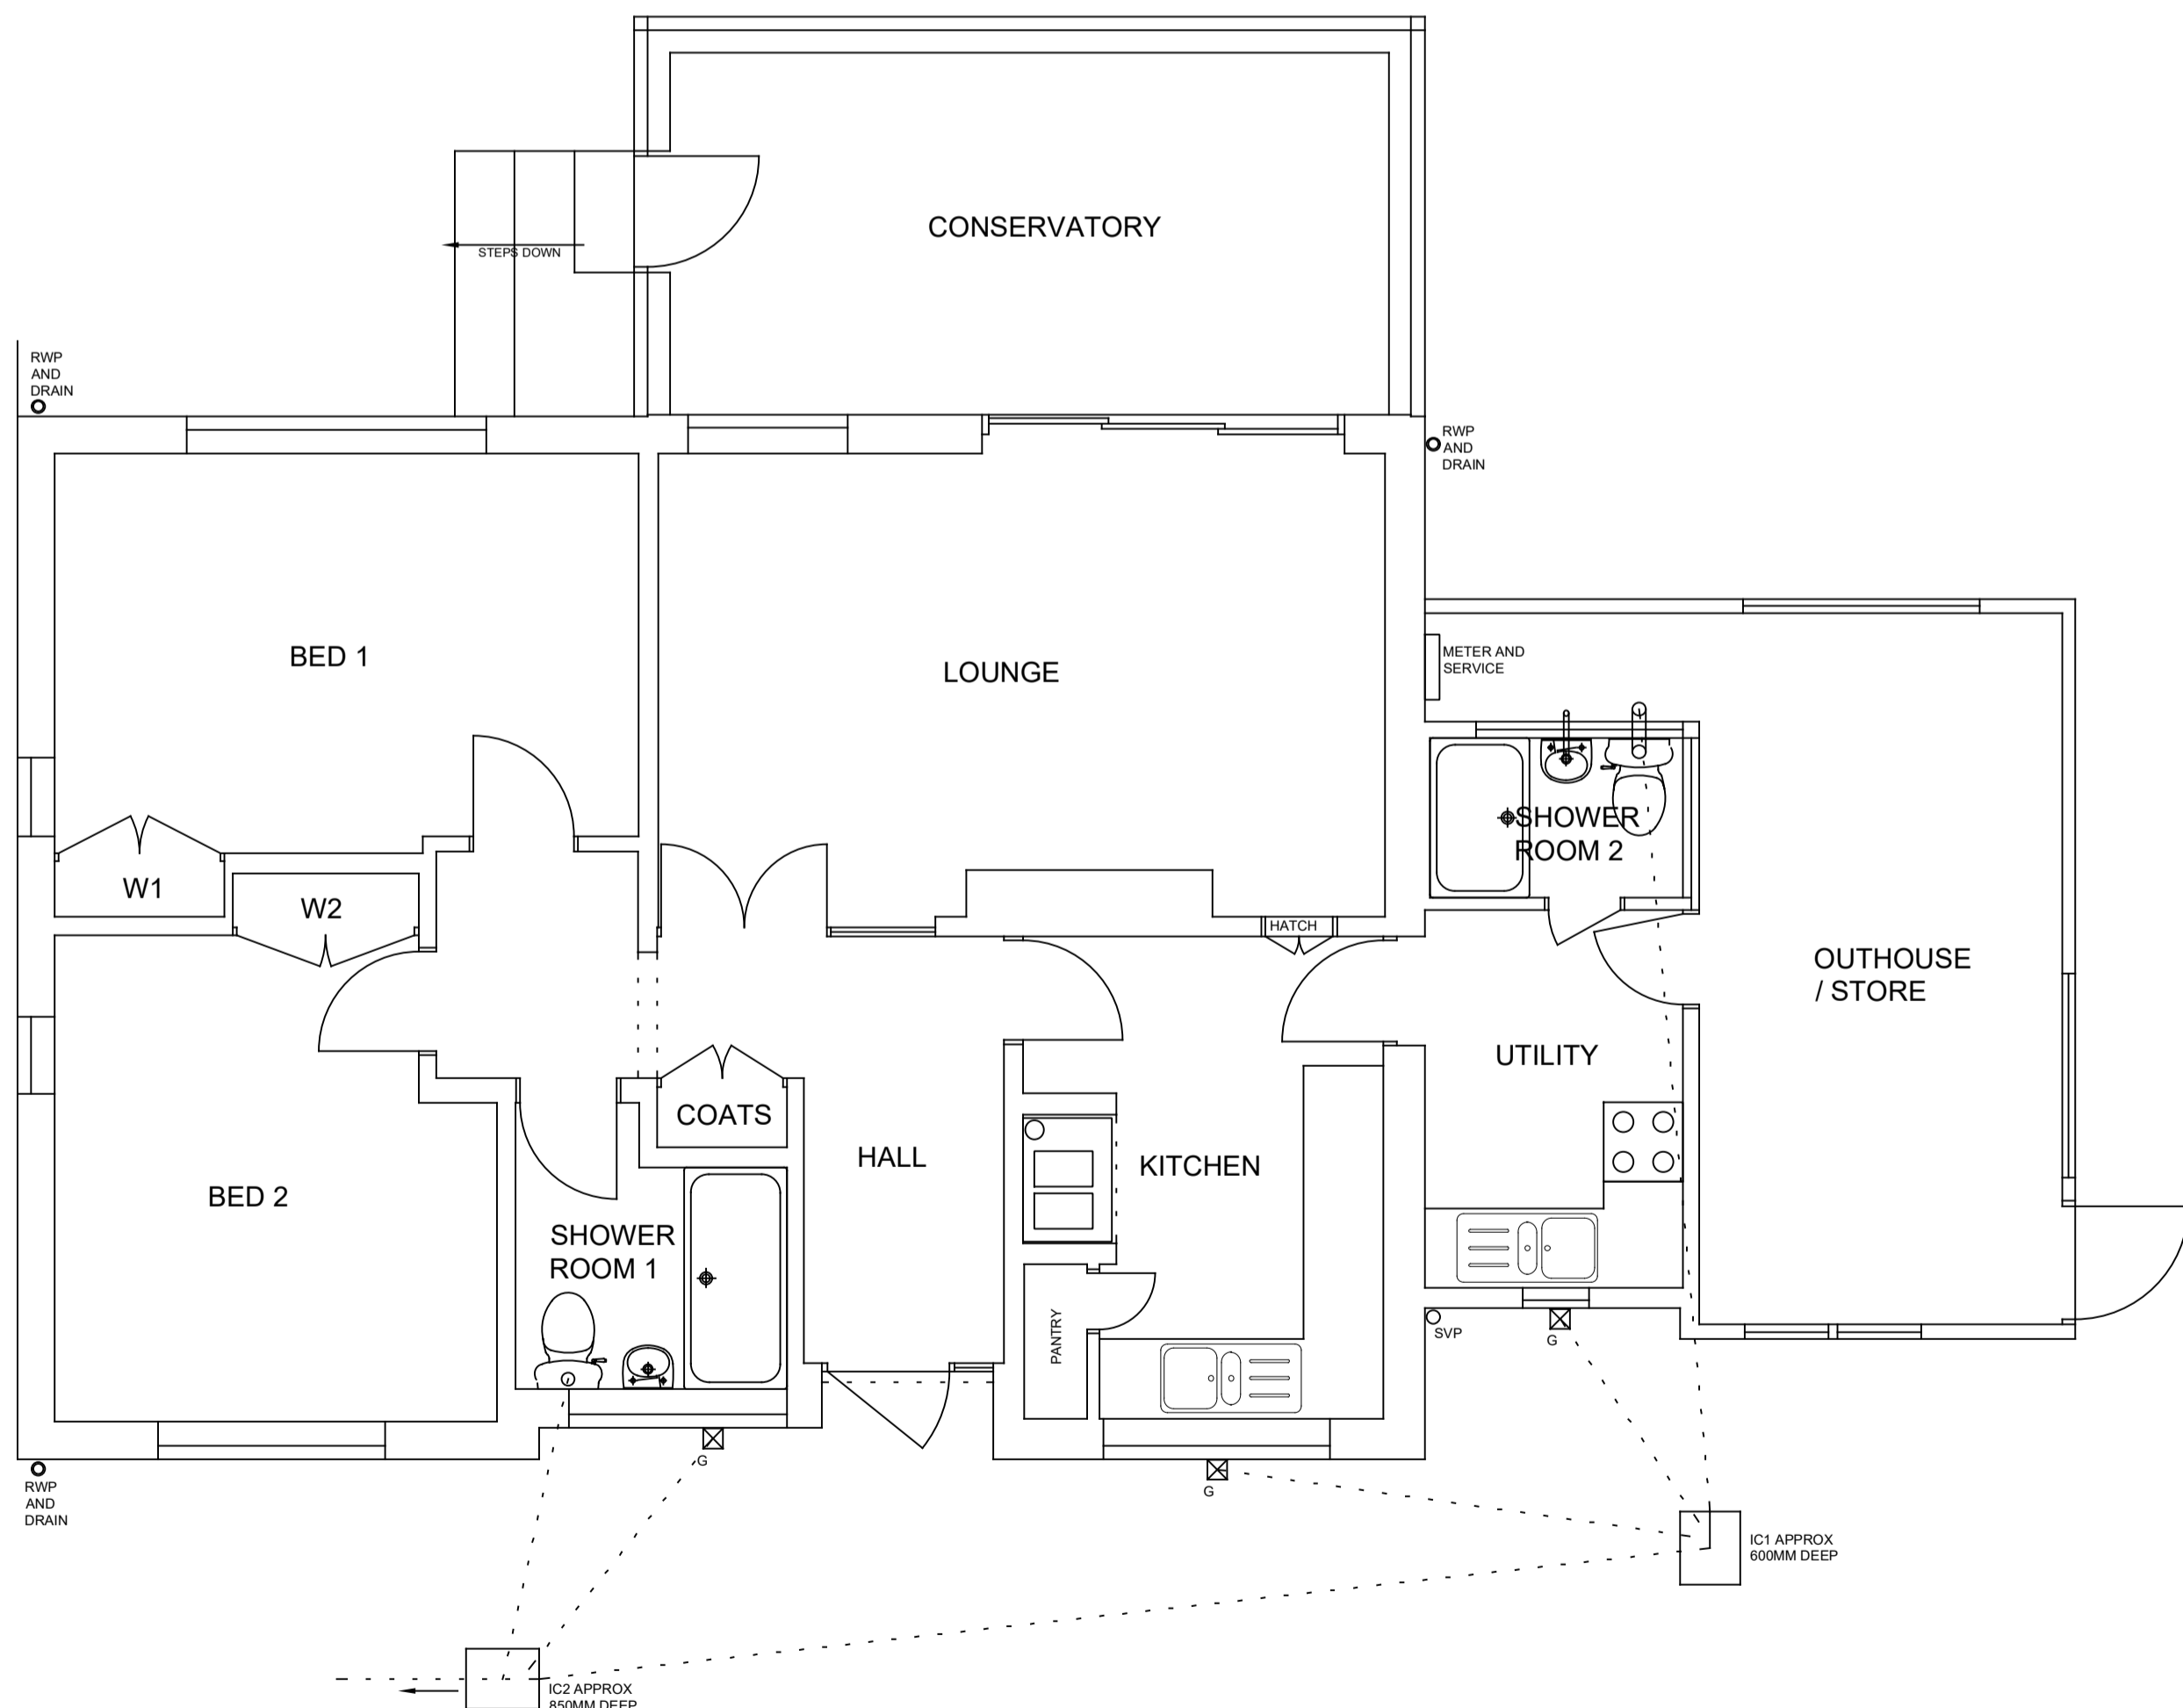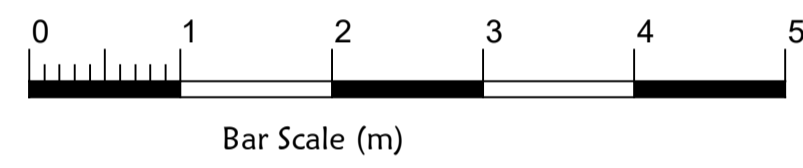

EXISTING GROUND FLOOR PLAN

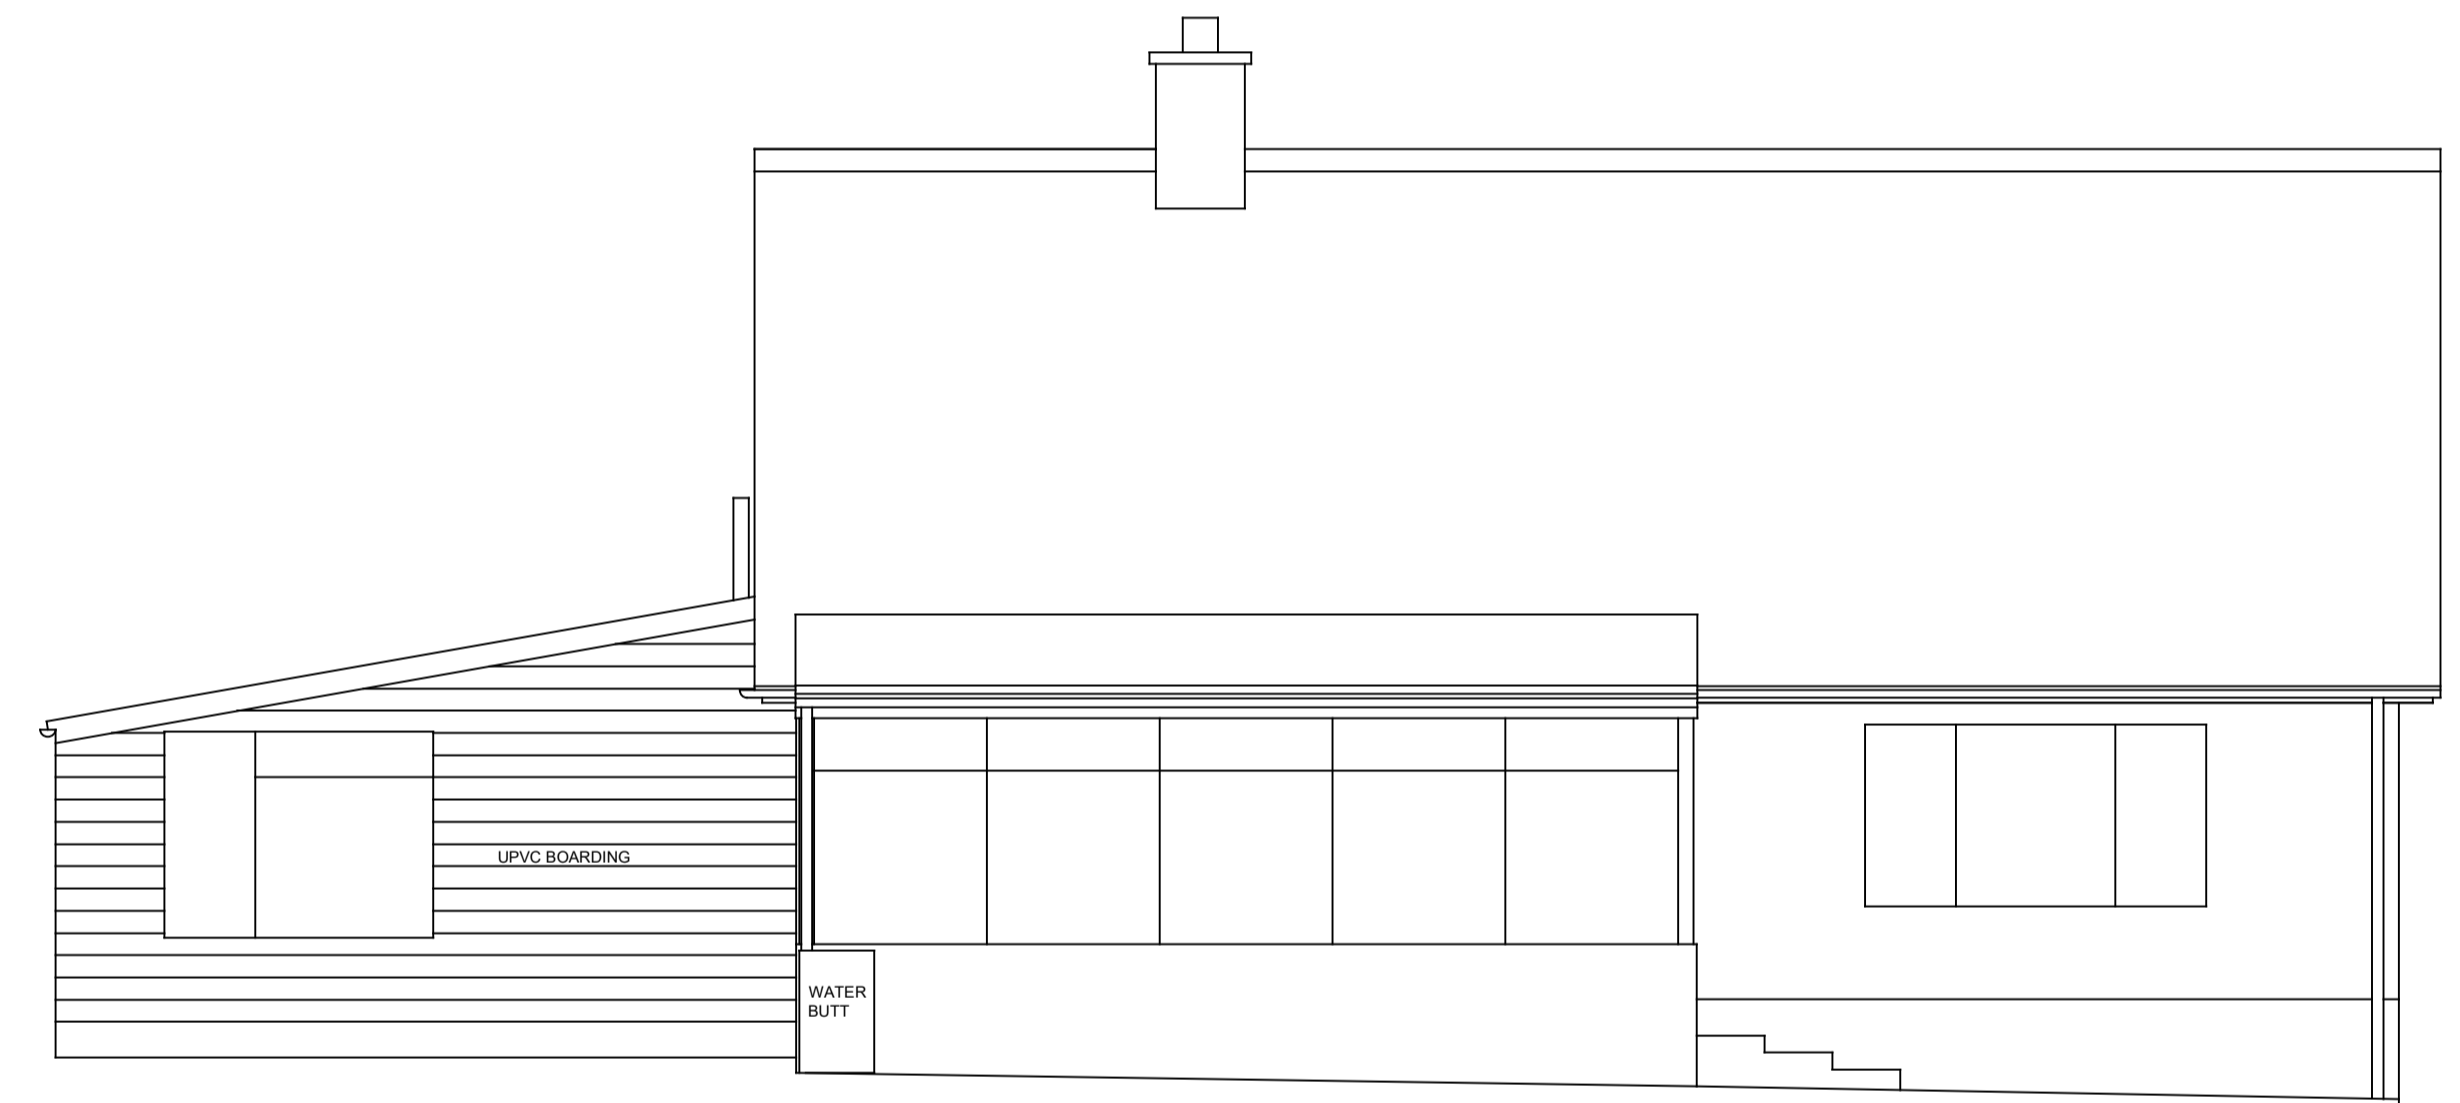

EXISTING SOUTH ELEVATION

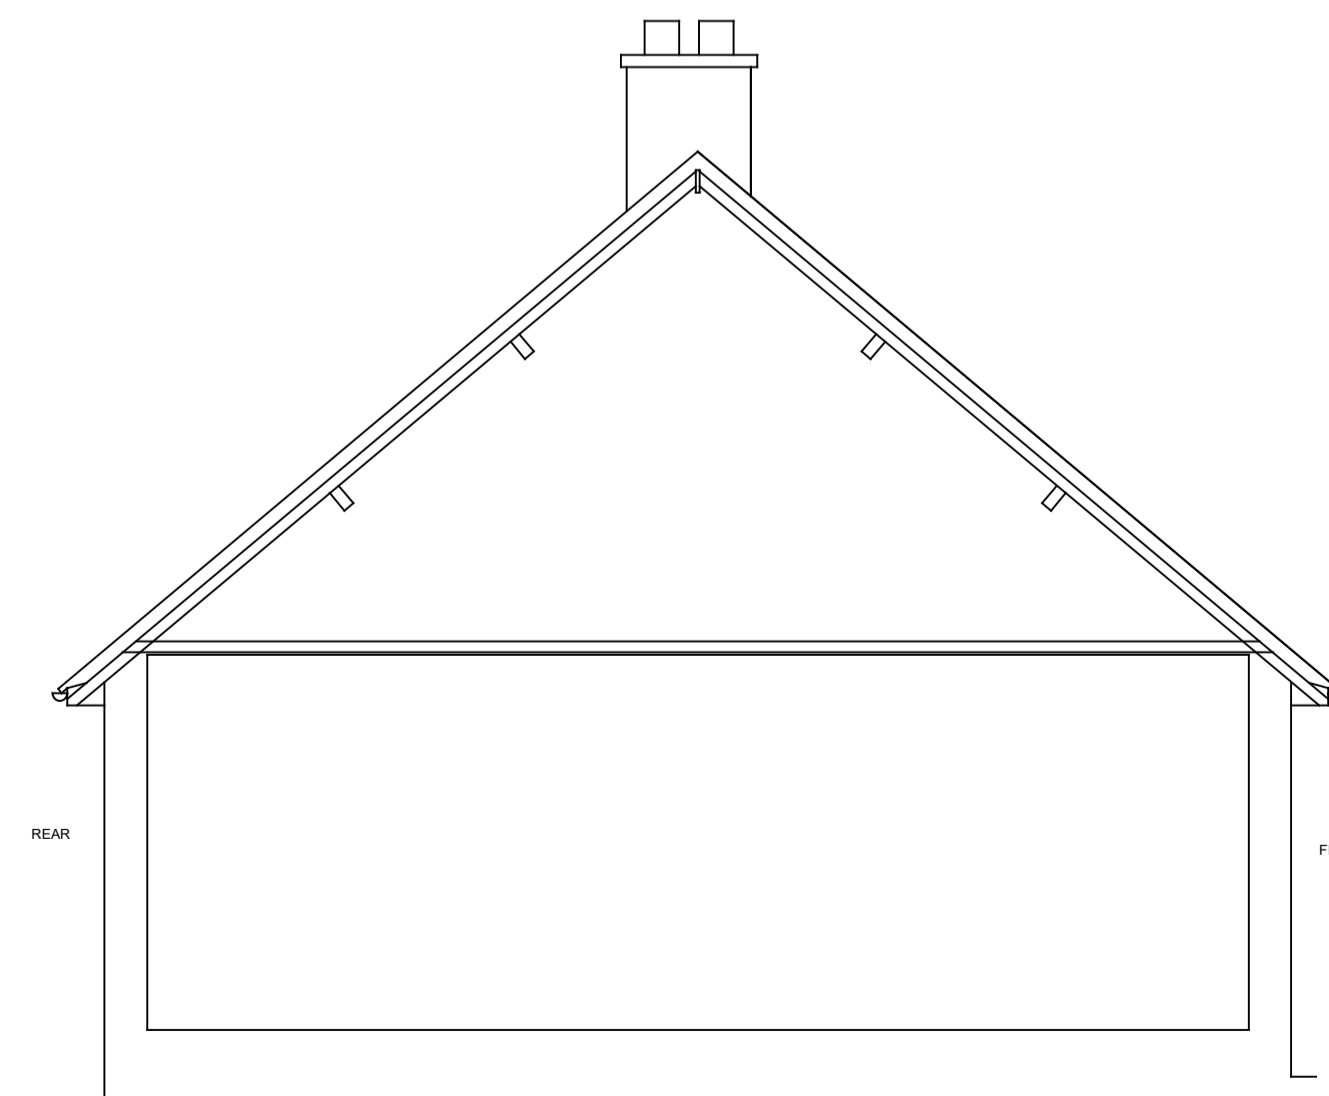

EXISTING SECTION LINES

REV	<b>IAN ELLIS LIMITED</b> email ellis.ian23@btinternet.com mobile 07841636780	
PROJECT	SINGLE STOREY EXTENSIONS AND ALTERATIONS; LOFT CONVERSION WORKS TO PROVIDE ADDITIONAL ACCOMMODATION.	
ADDRESS	BALDIN OAK, DOVASTON SY10 8DP	
SCALE	1:50	DWG NO. SJS001
EXISTING DETAILS	REV	