




PROPOSED NORTH ELEVATION

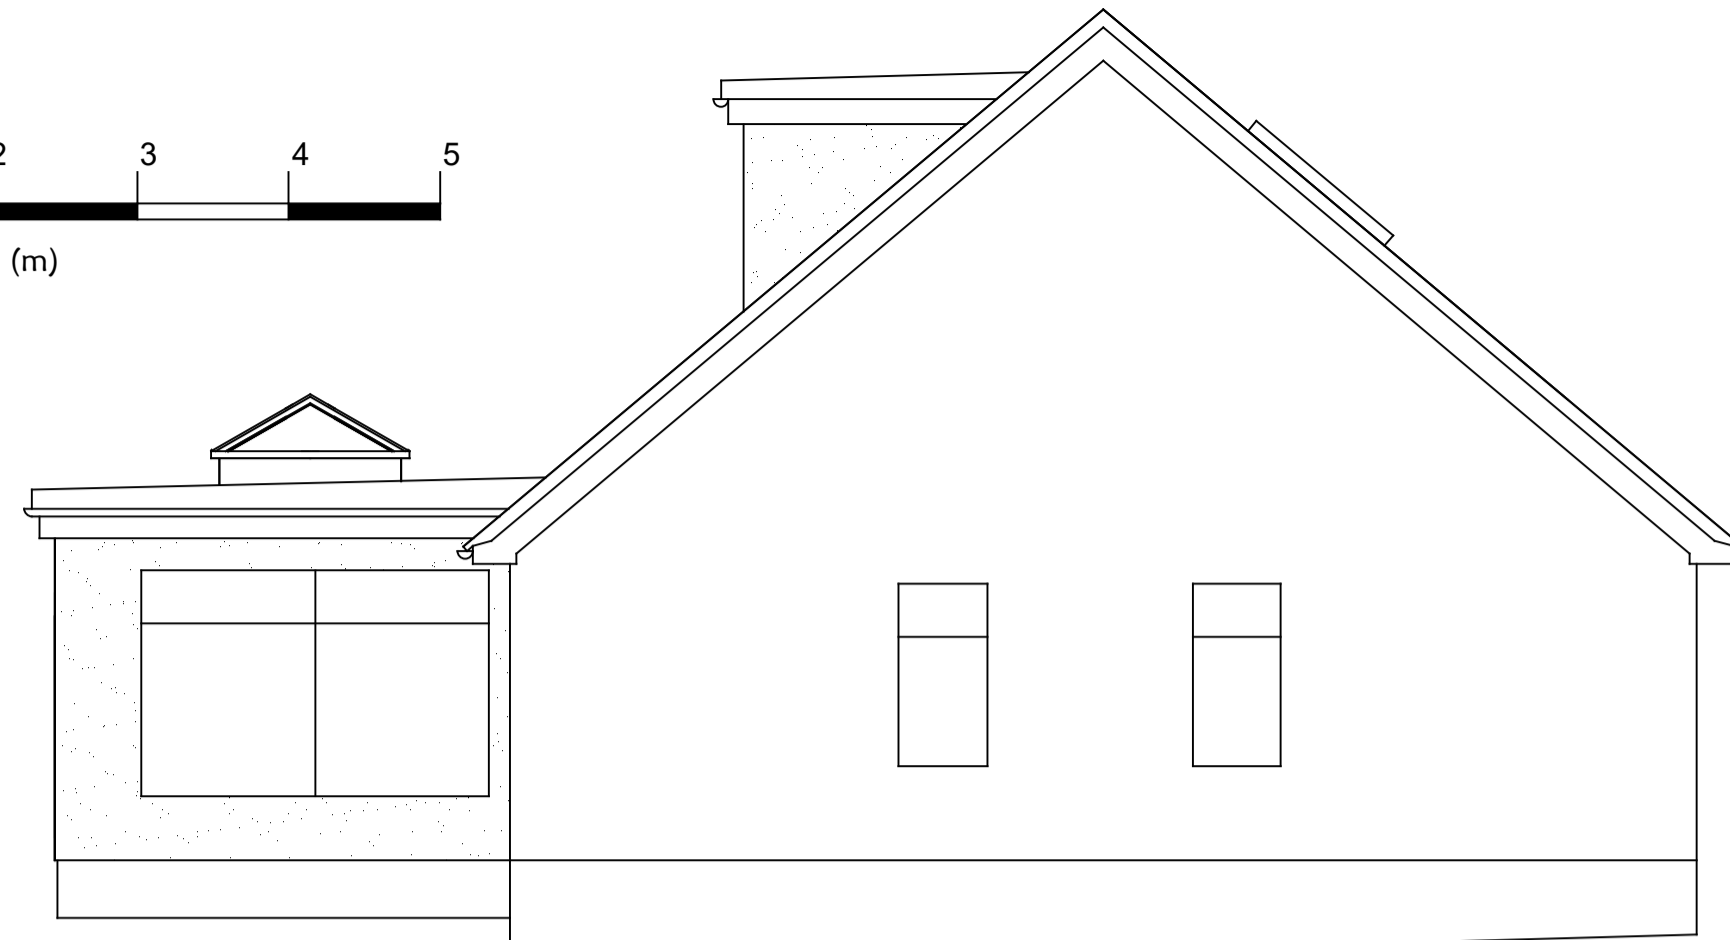


PROPOSED EAST ELEVATION

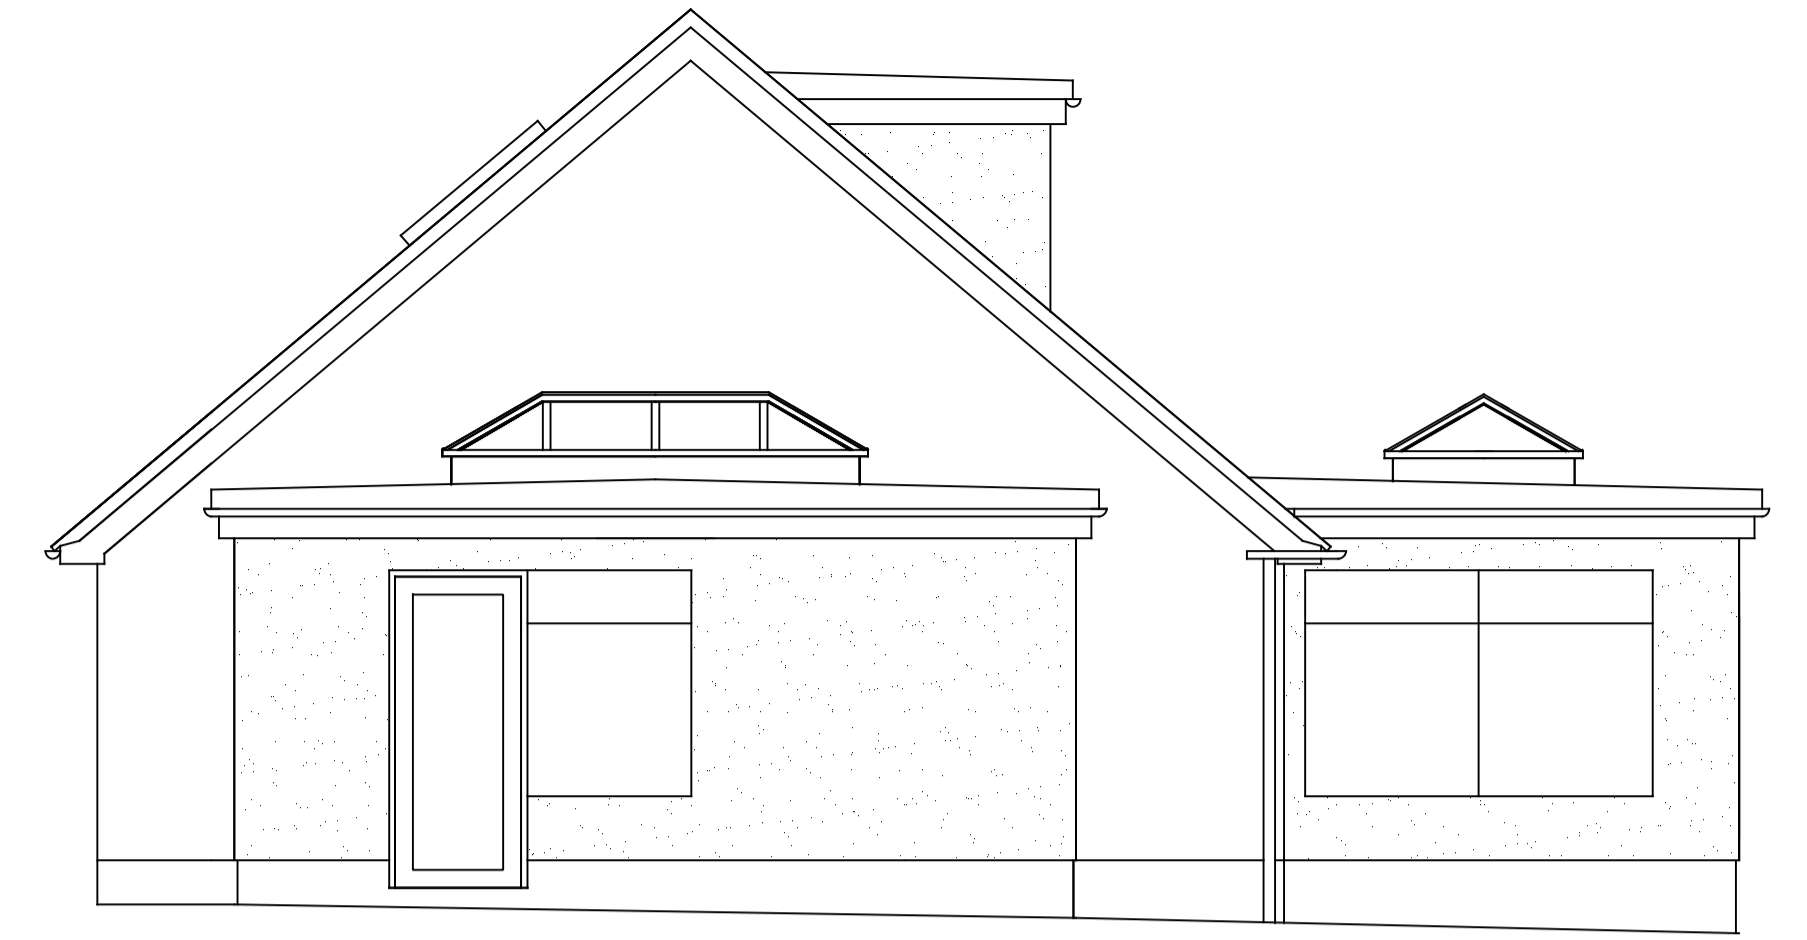

PROPOSED WEST ELEVATION

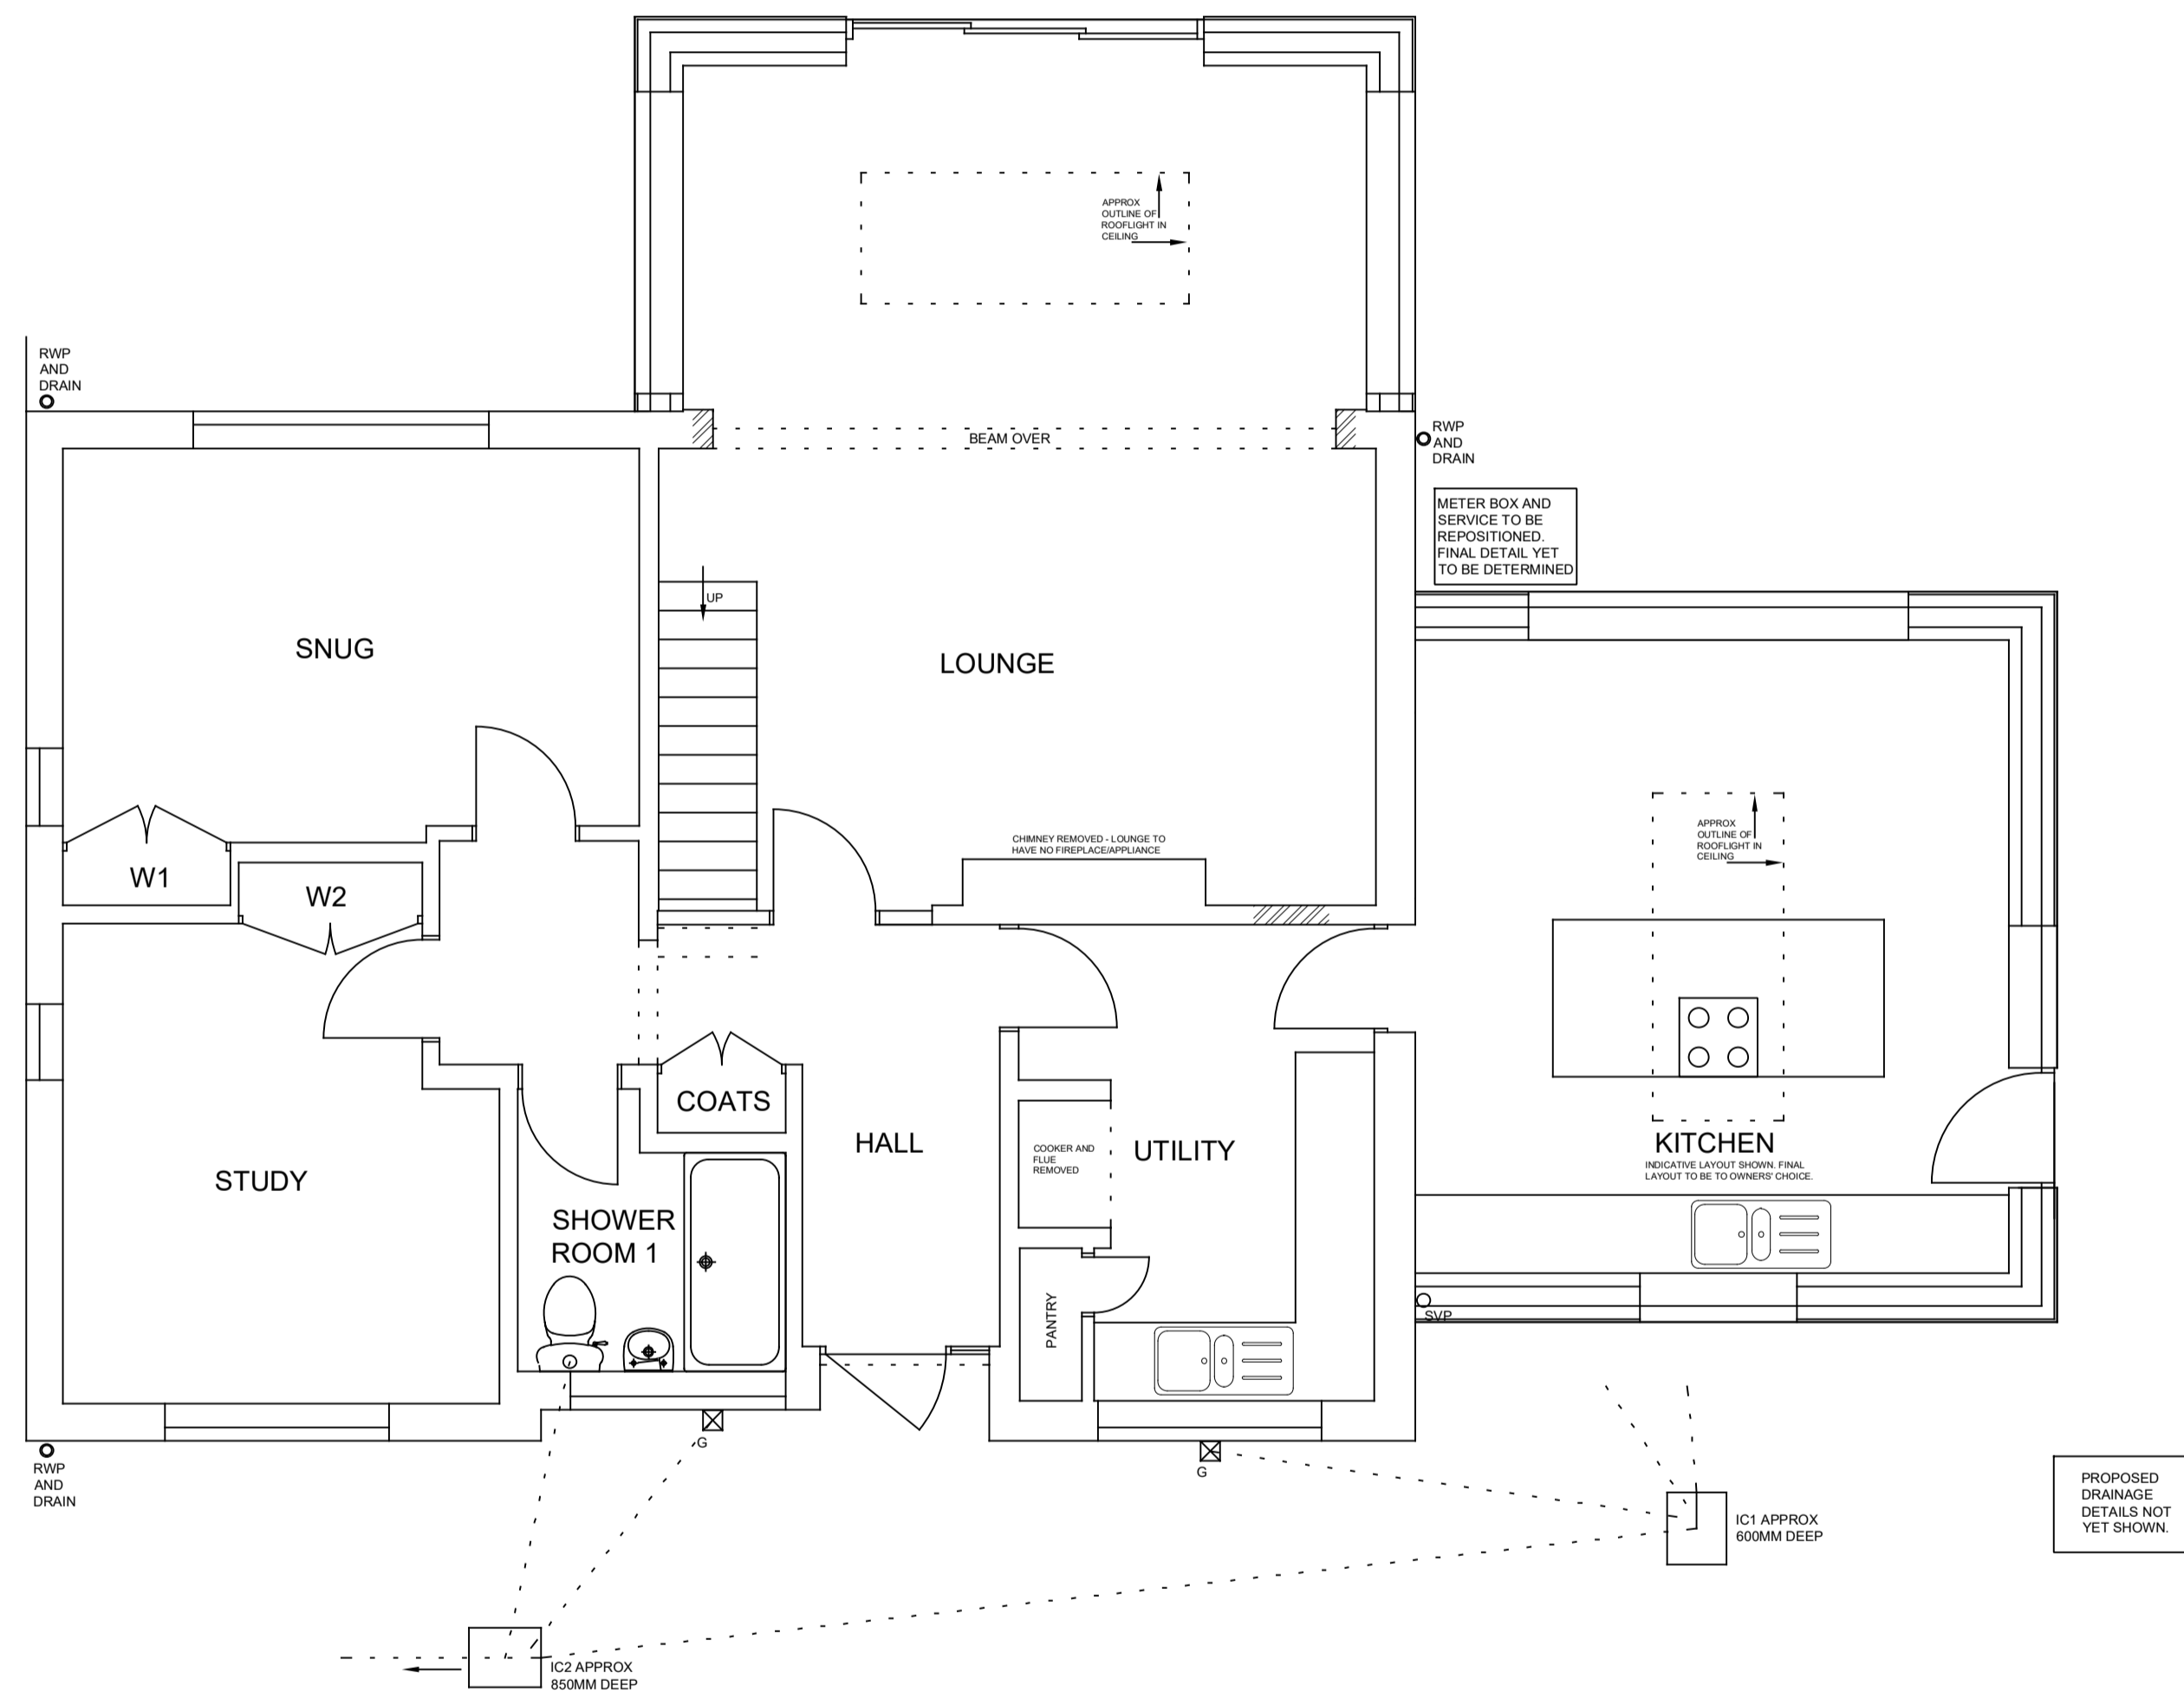

PROPOSED GROUND FLOOR PLAN

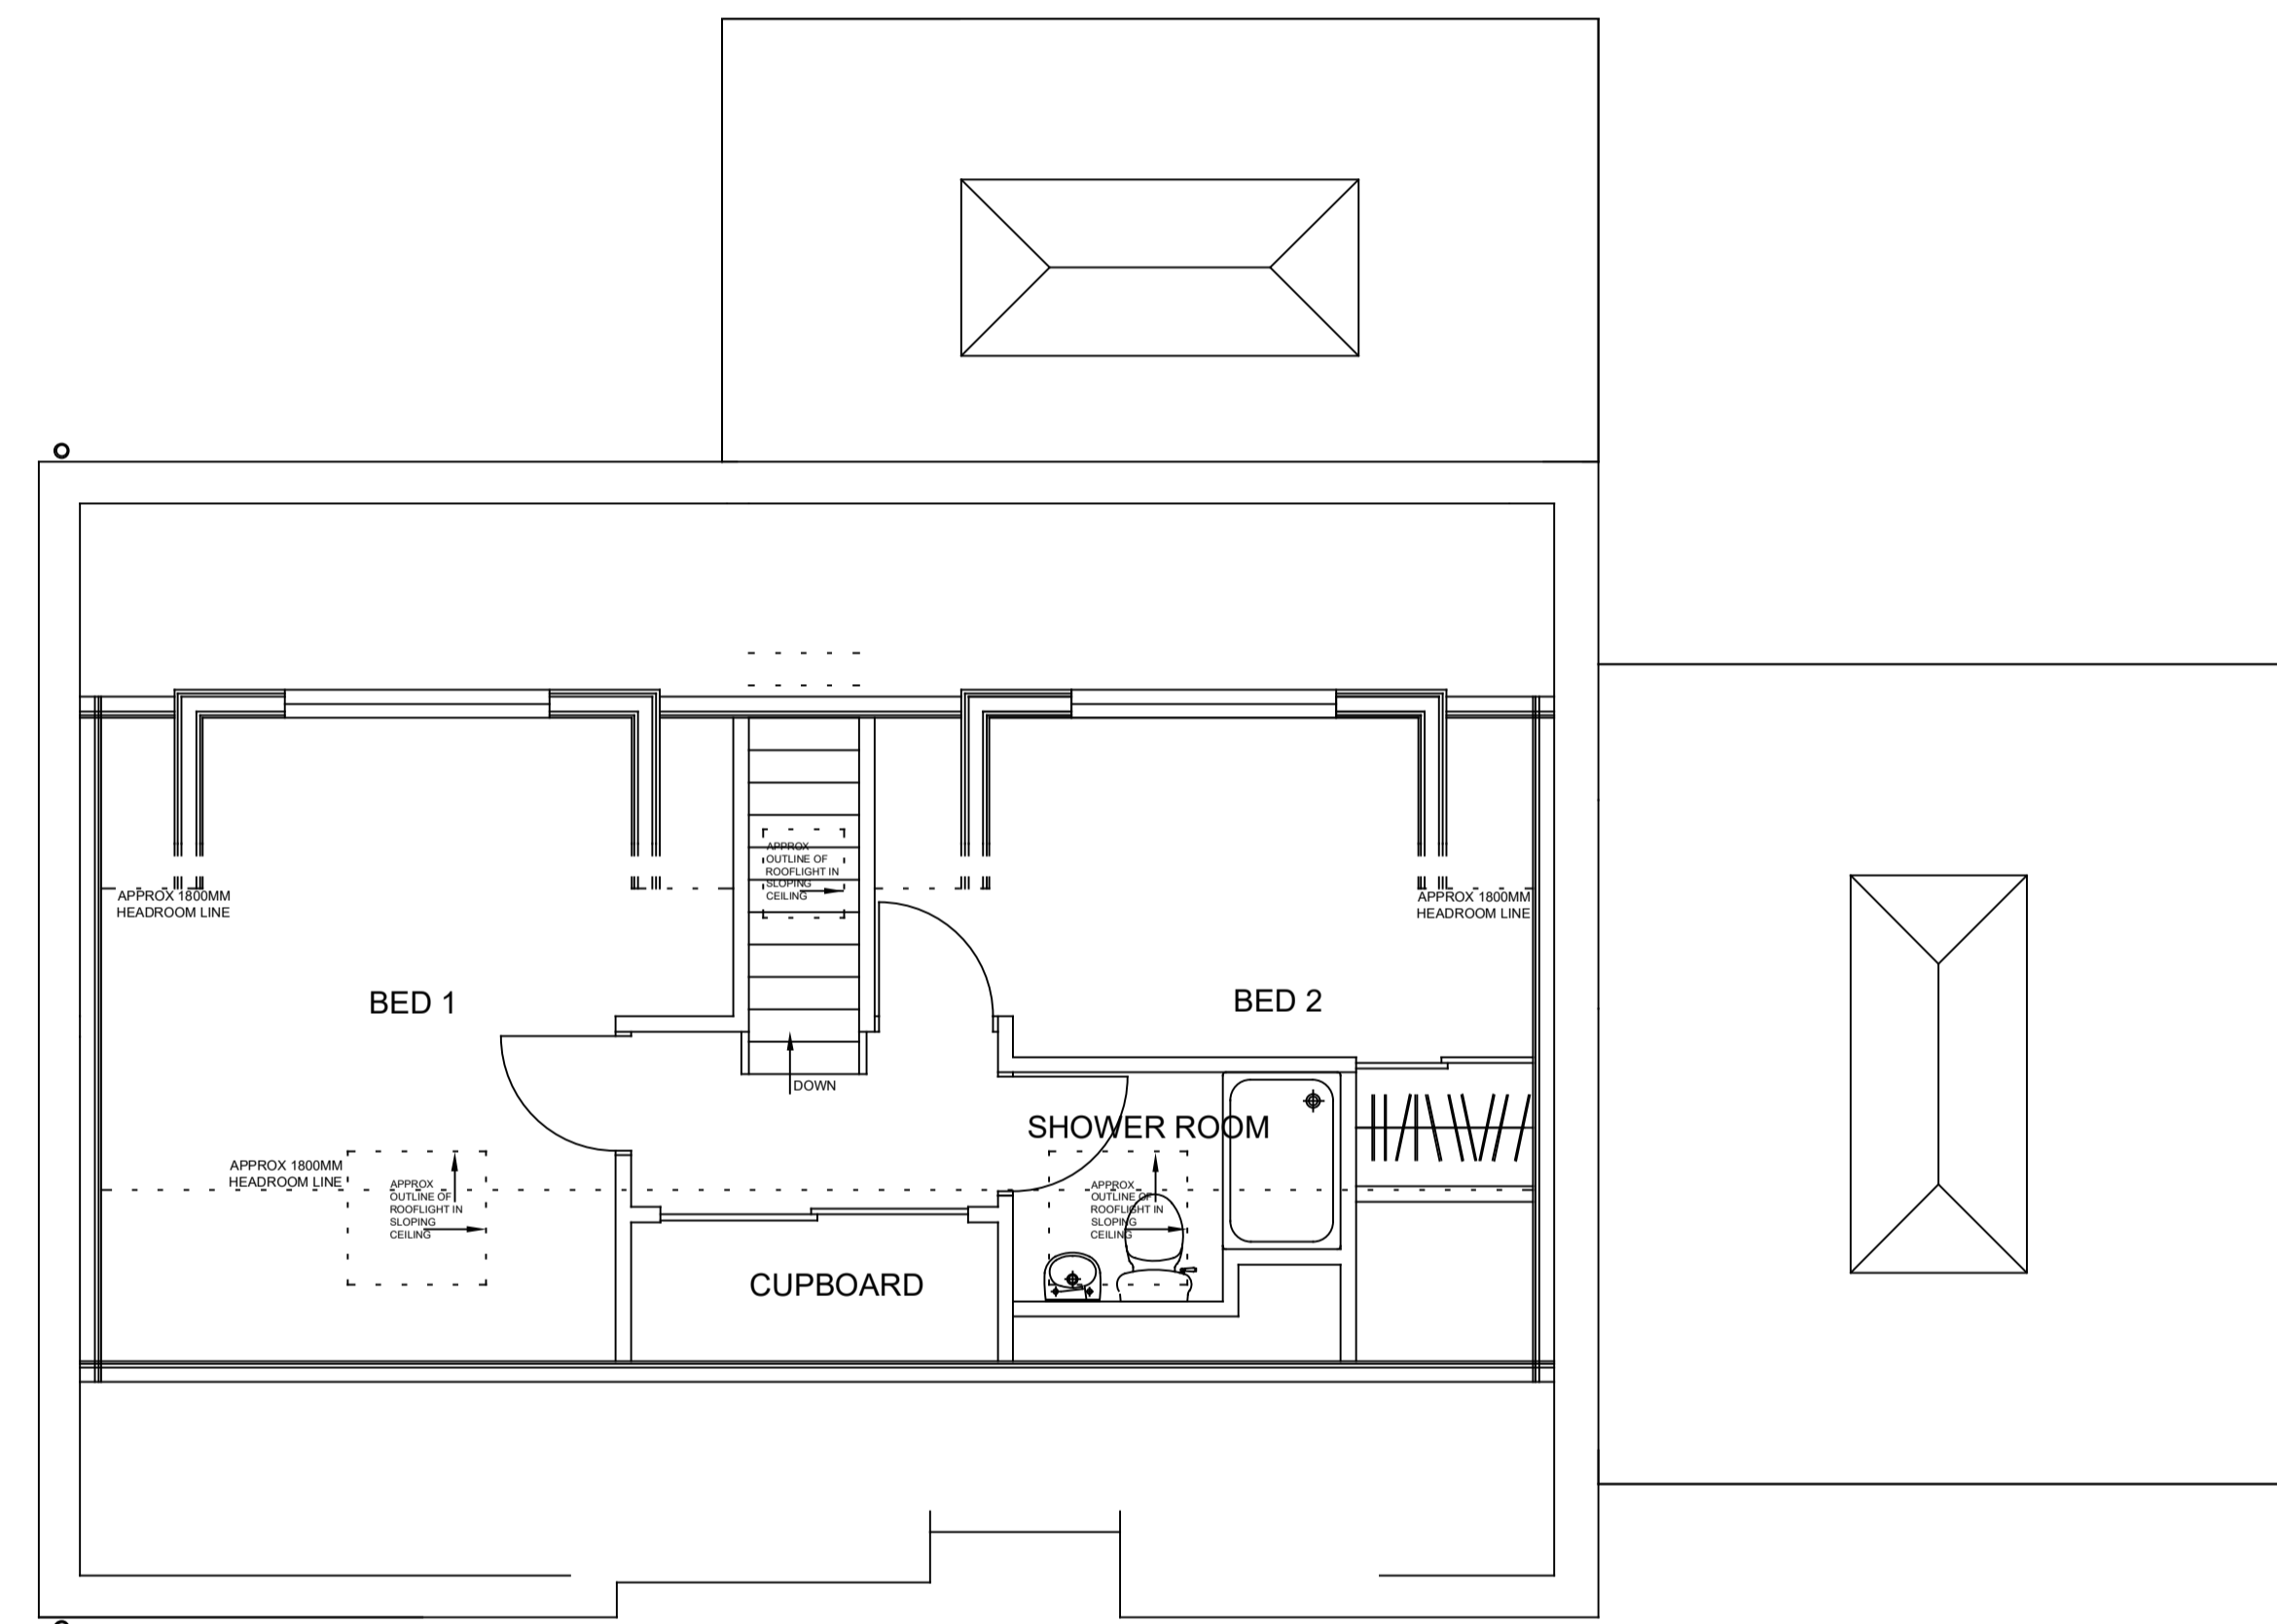

PROPOSED FIRST FLOOR PLAN



PROPOSED SOUTH ELEVATION

THIS DRAWING AND THE BUILDING WORK SHOWN ARE THE COPYRIGHT OF IAN ELLIS LIMITED AND MAY NOT BE REPRODUCED EXCEPT FOLLOWING WRITTEN PERMISSION. THIS PLAN HAS BEEN PREPARED FOR PLANNING AND BUILDING REGULATIONS APPLICATIONS ONLY. THE PERSON CARRYING OUT THE WORK IS TO CHECK AND VERIFY ALL DETAILS AND REPORT ANY DIFFERENCES FOUND TO I.E.L. PRIOR TO UNDERTAKING THE WORK.

IAN ELLIS LIMITED email: ellis.ian23@btinternet.com mobile: 07841636780	
PROJECT SINGLE STOREY EXTENSIONS AND ALTERATIONS; LOFT CONVERSION WORKS TO PROVIDE ADDITIONAL ACCOMMODATION.	
ADDRESS BALDIN OAK, DOVASTON SY10 8DP	
SCALE 1:50	DWG NO. SJS002
PROPOSED DETAILS	REV