

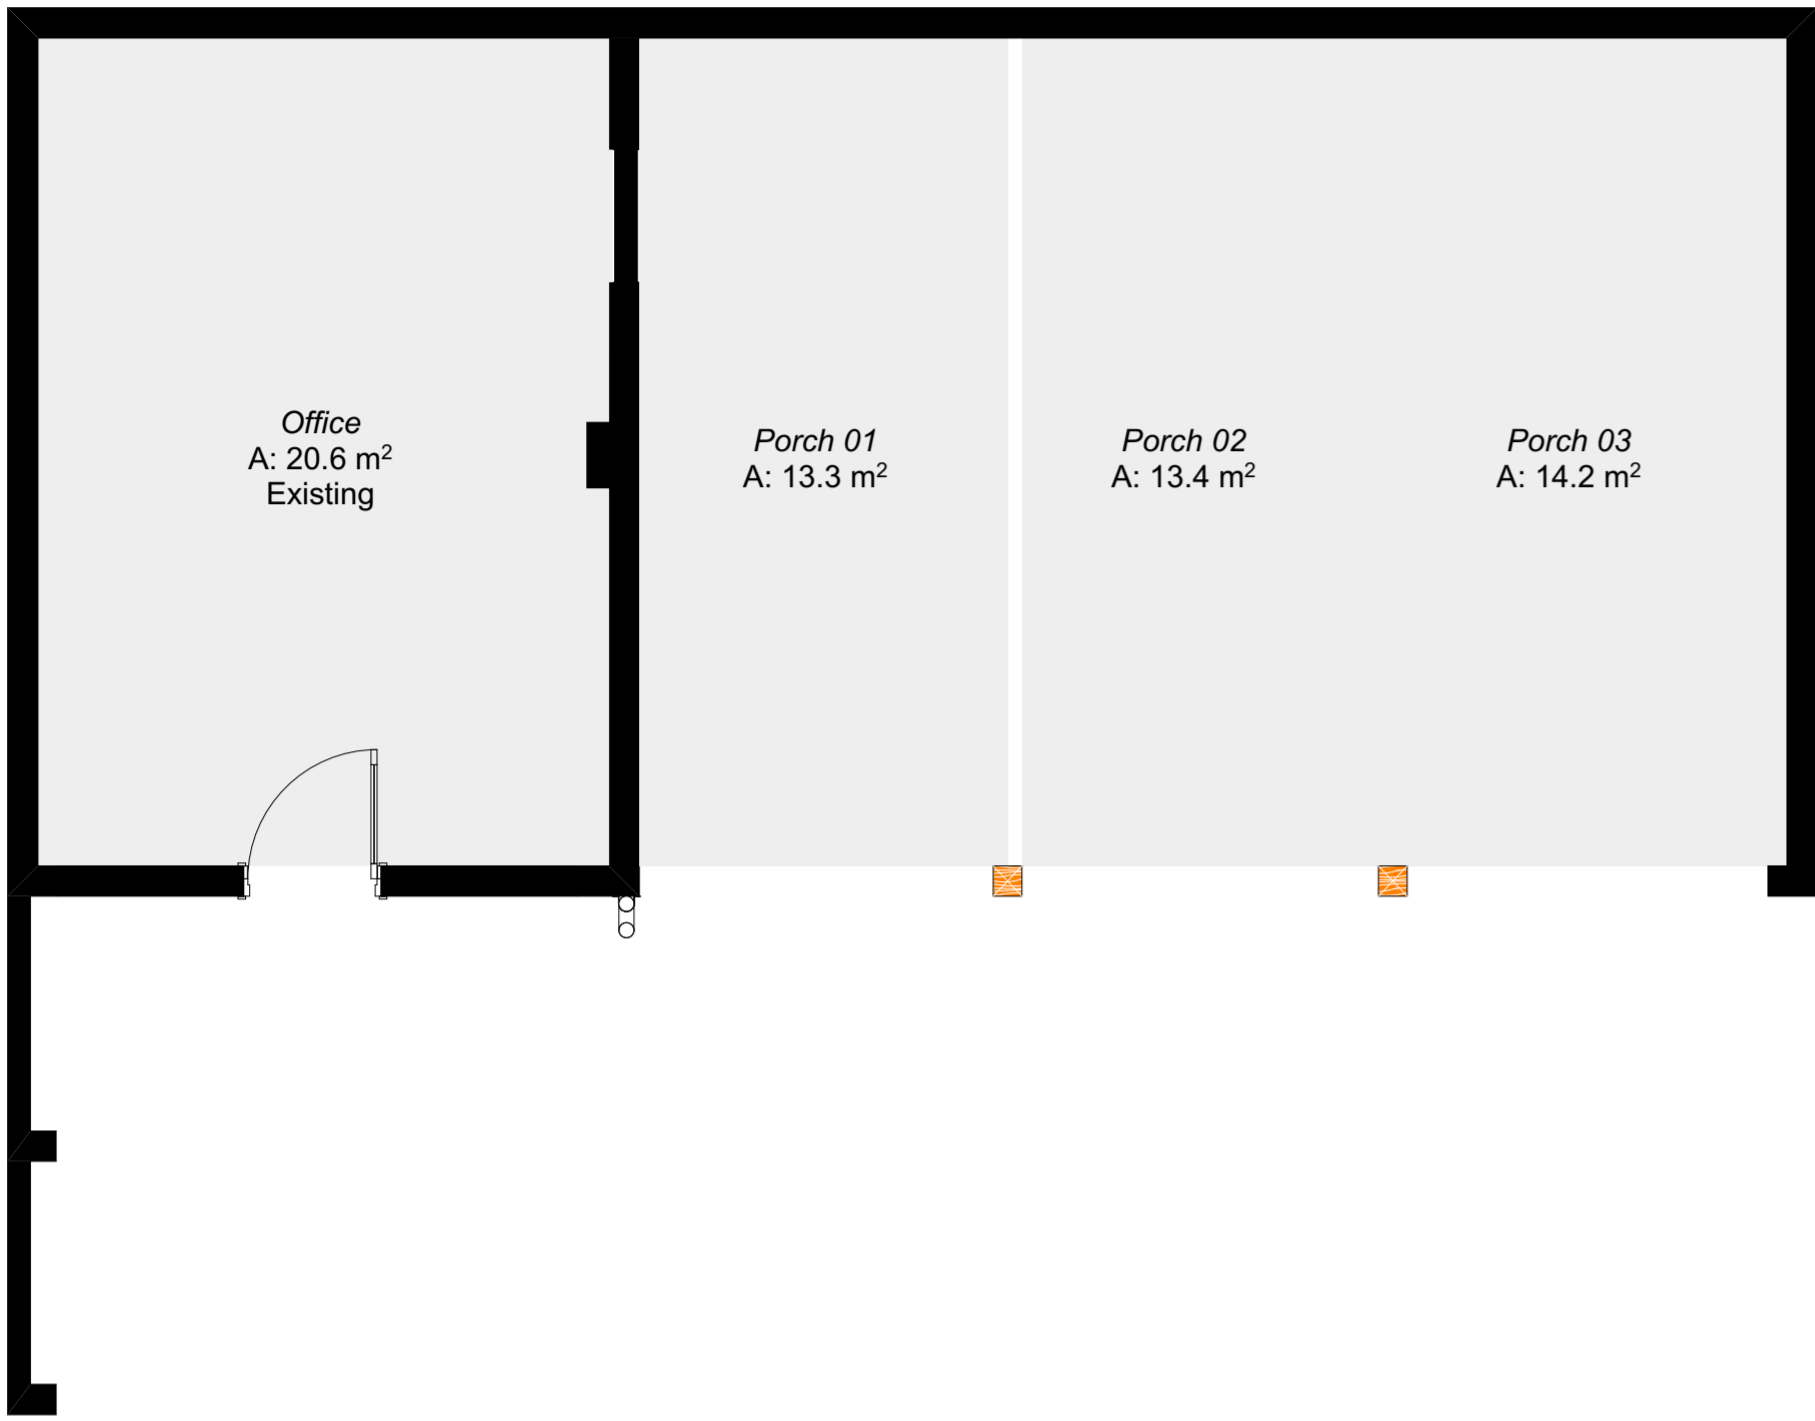



South Barn
Existing Floor Plan

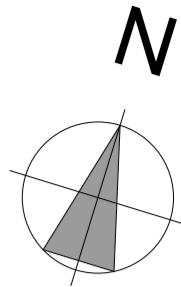

Existing GF Plan - 1:50

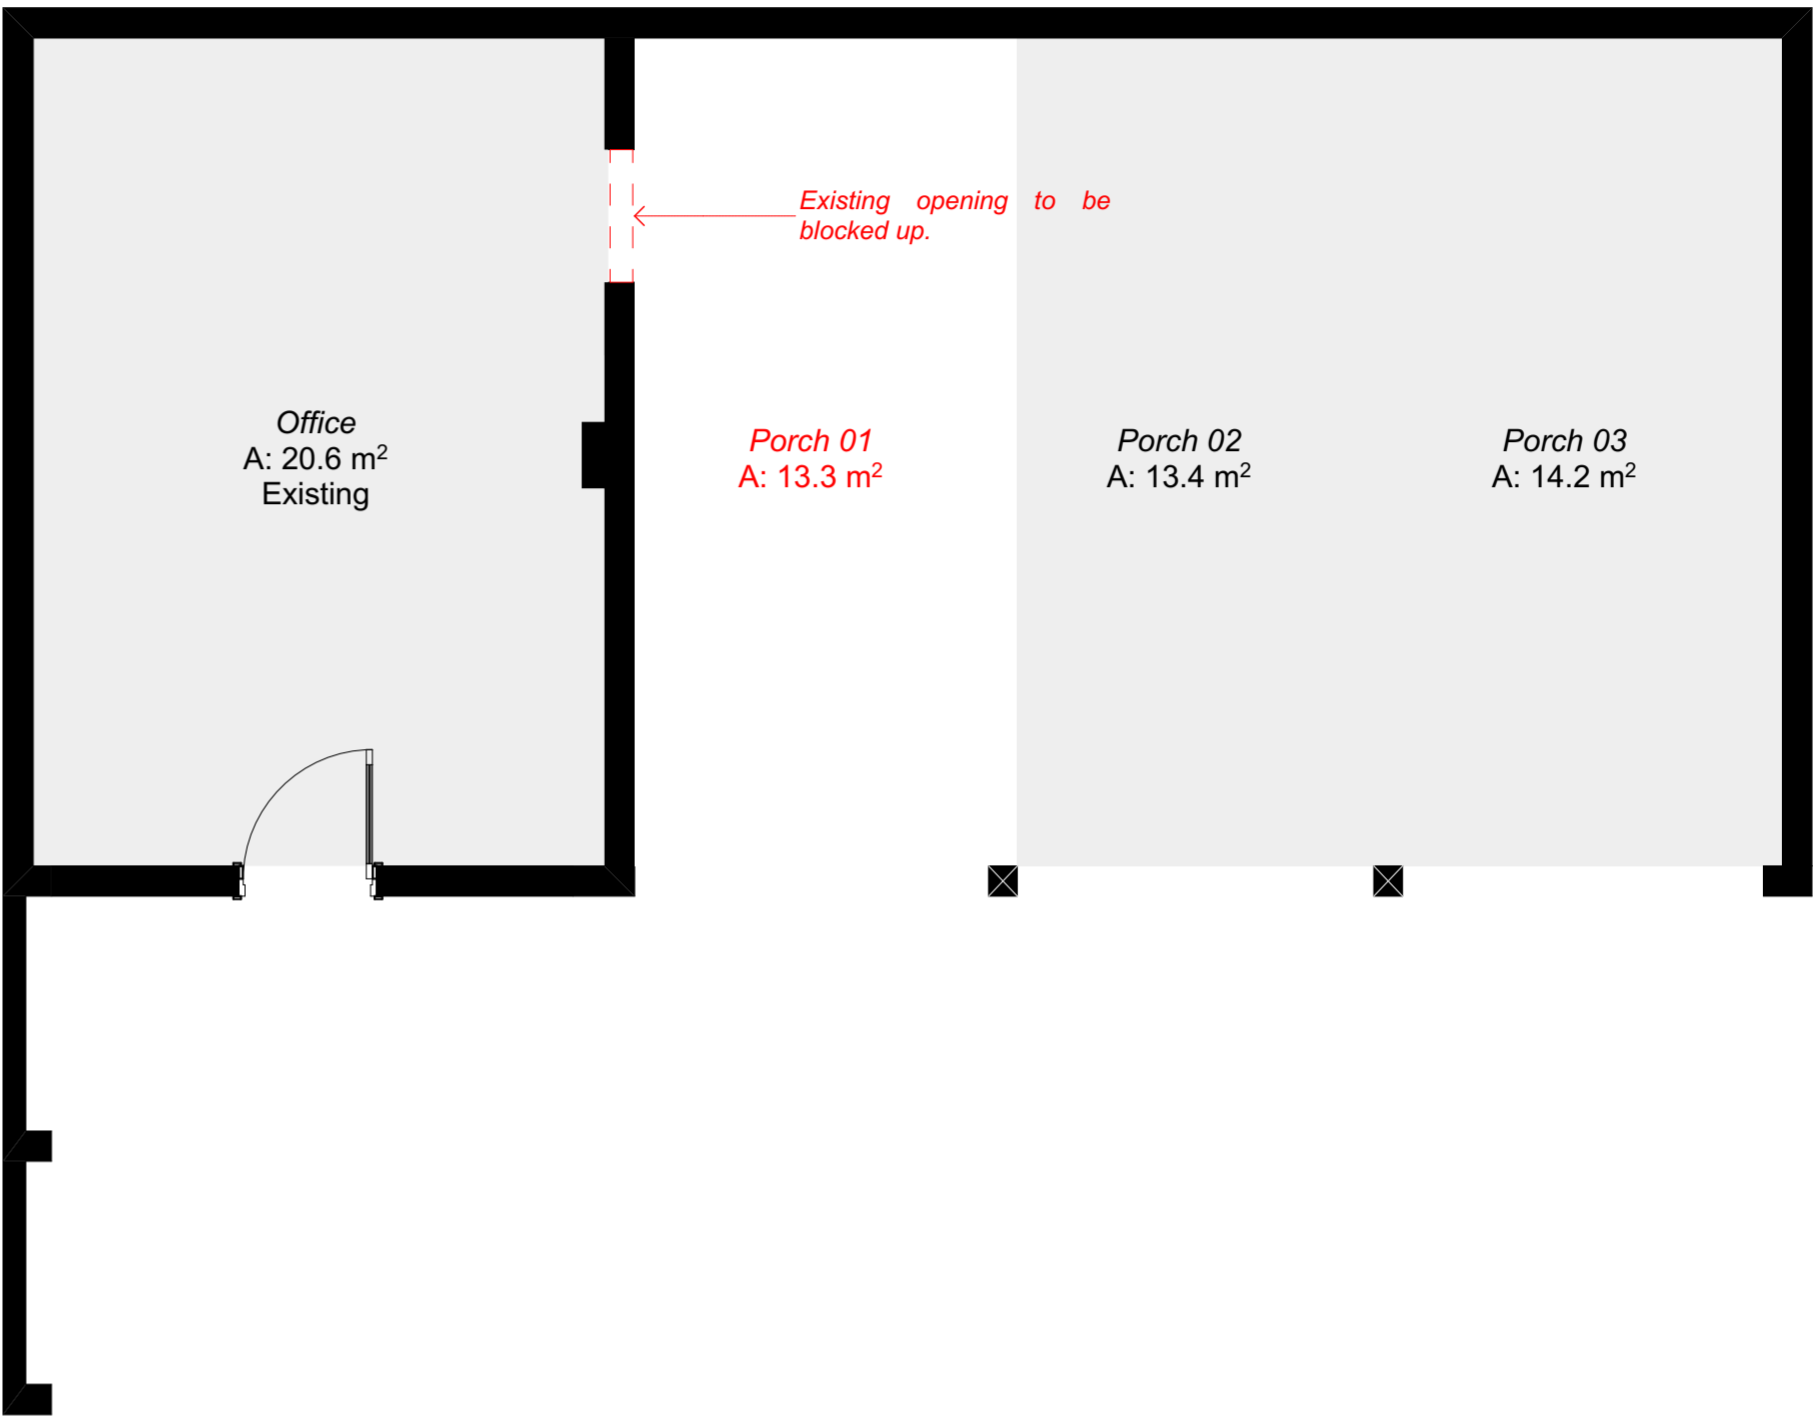


Removal Plan - 1:50

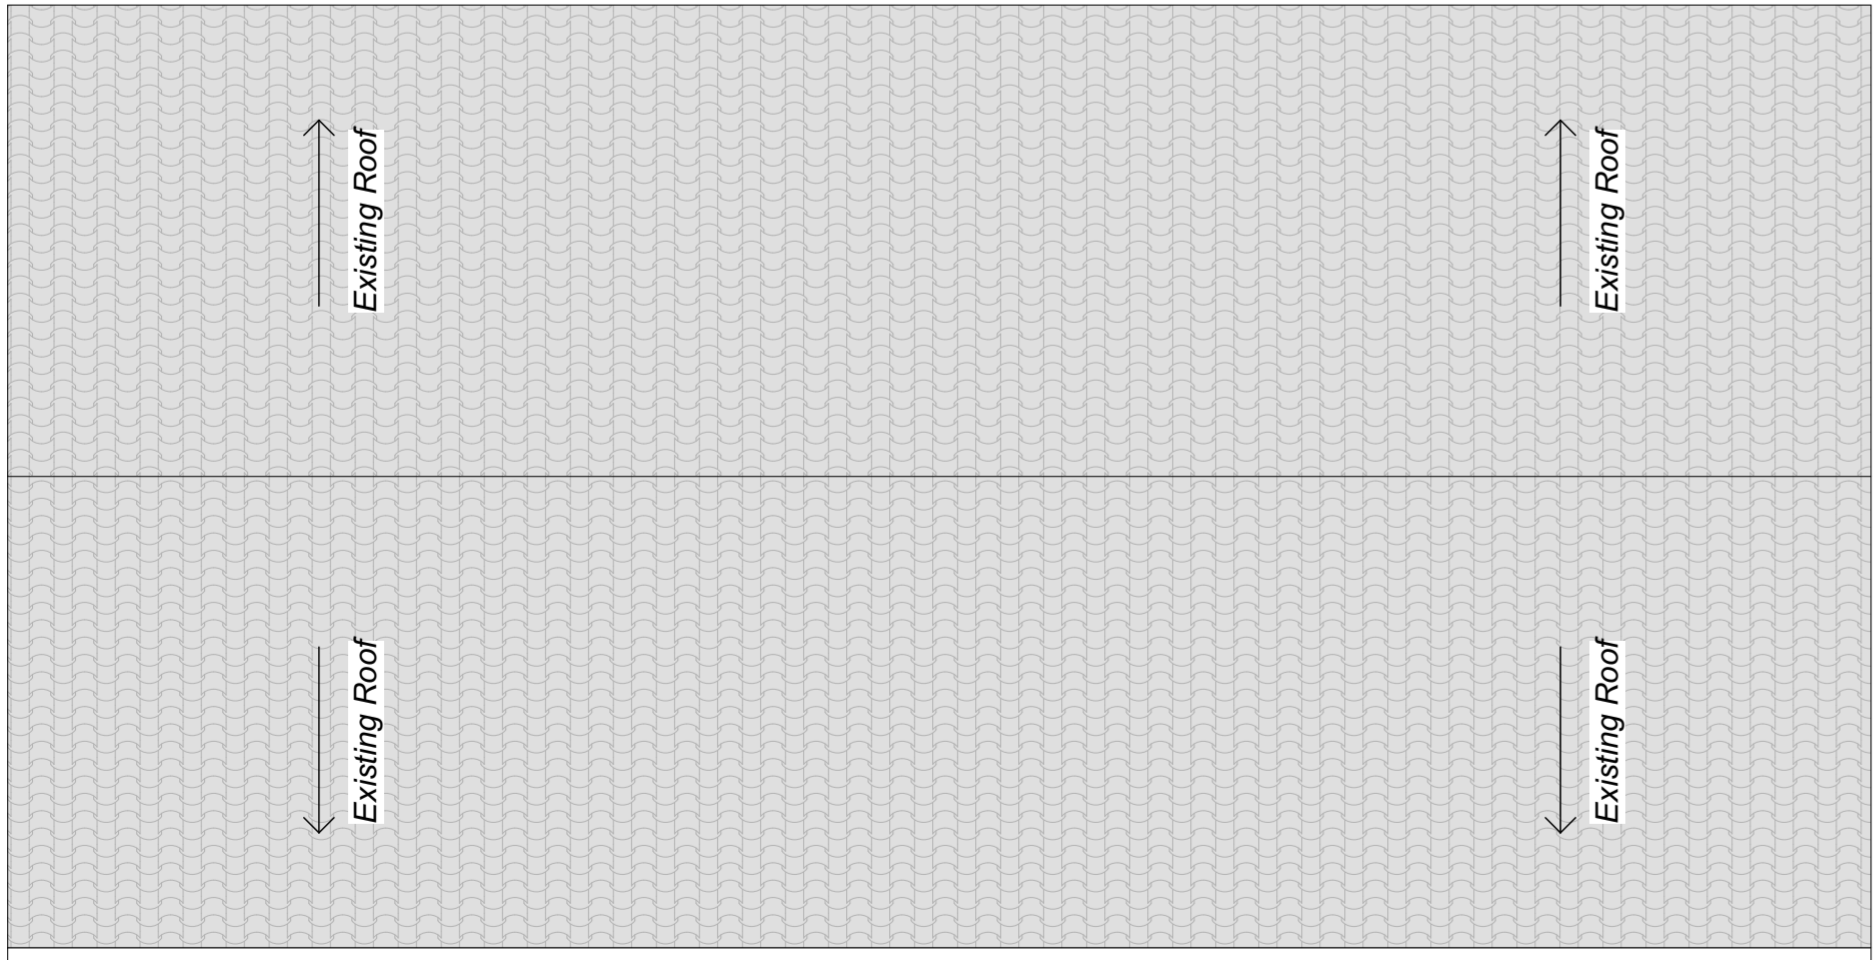

Existing Roof Plan - 1:50

Key

 Existing Wall

SCALE 1:100 