




NORTH EAST ELEVATION PROPOSED ANNEXE AND GARAGE

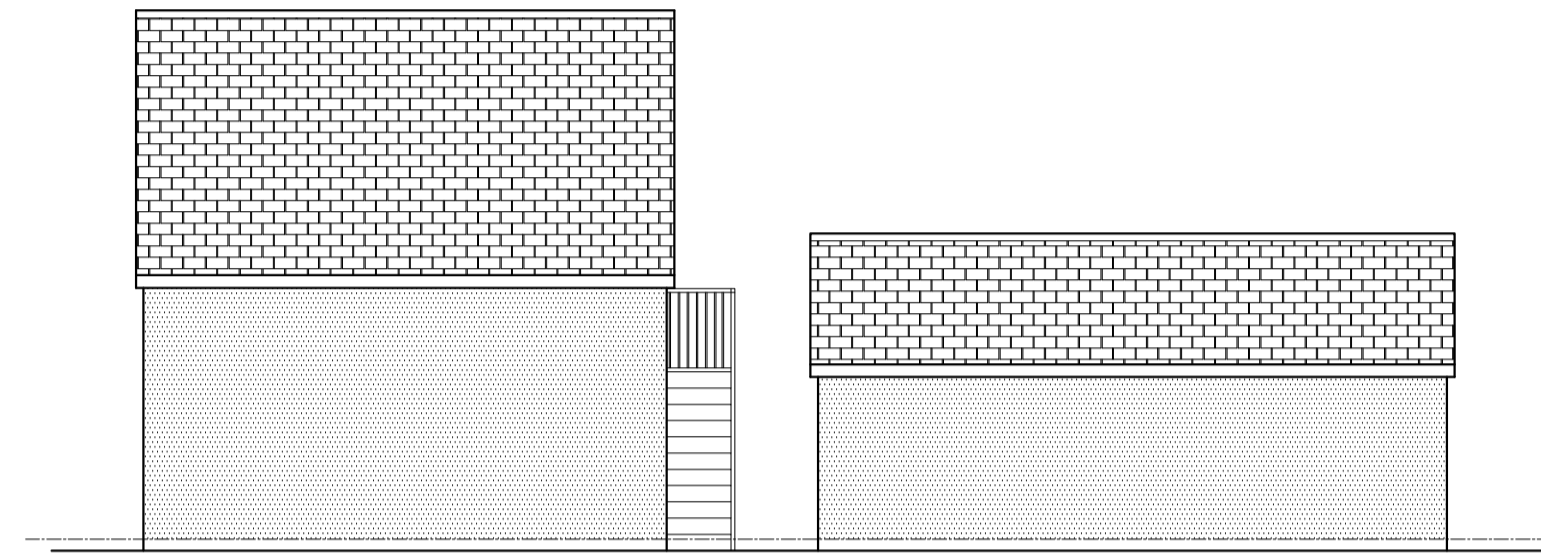


SOUTH WEST ELEVATION PROPOSED GARAGE AND ANNEXE

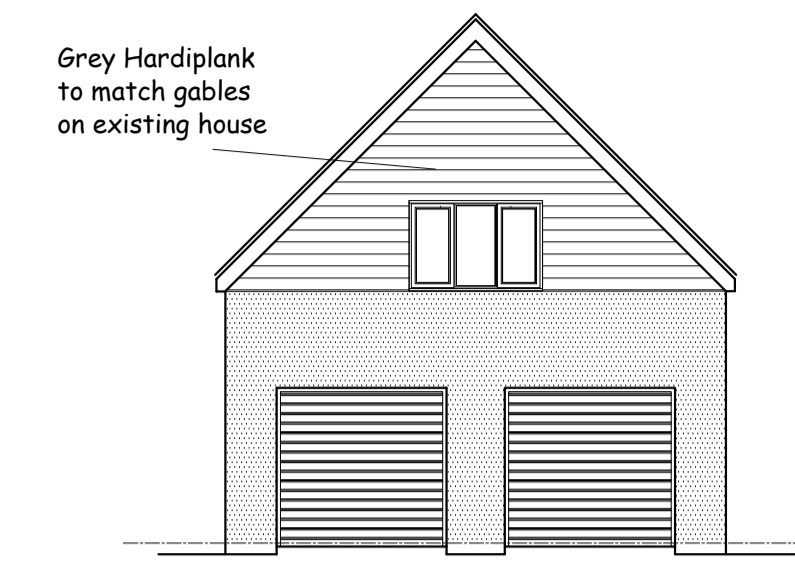


NORTH WEST ELEVATION PROPOSED GARAGE

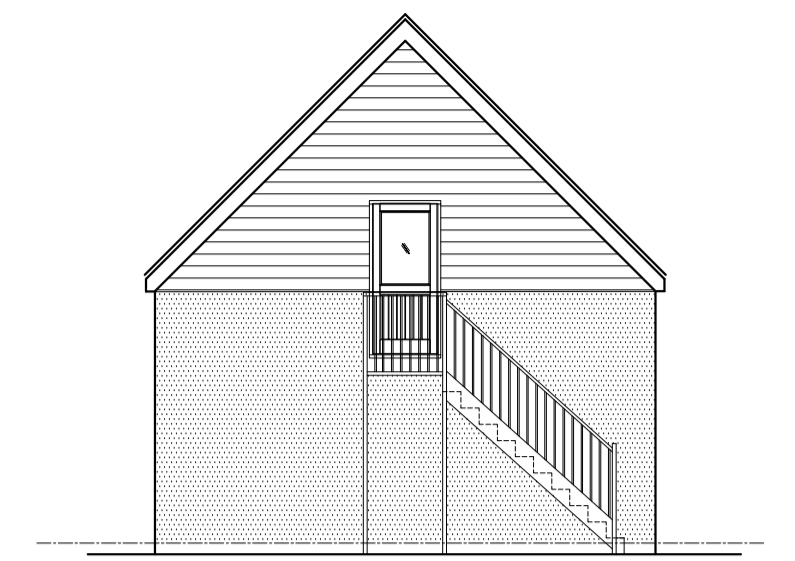


SOUTH EAST ELEVATION PROPOSED GARAGE

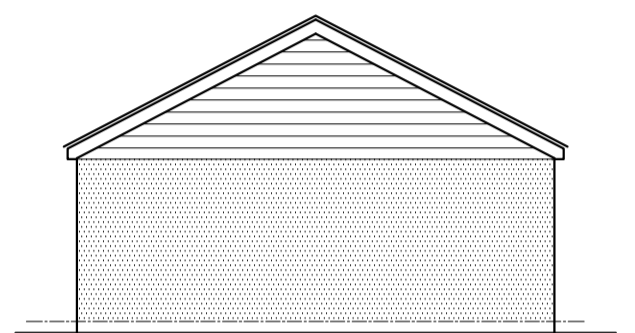



NORTH WEST ELEVATION PROPOSED ANNEXE

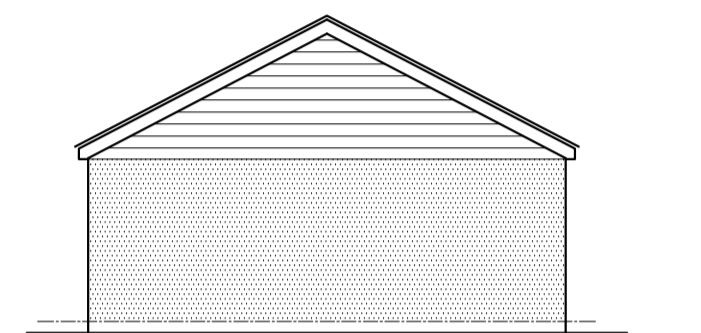


SOUTH EAST ELEVATION PROPOSED ANNEXE

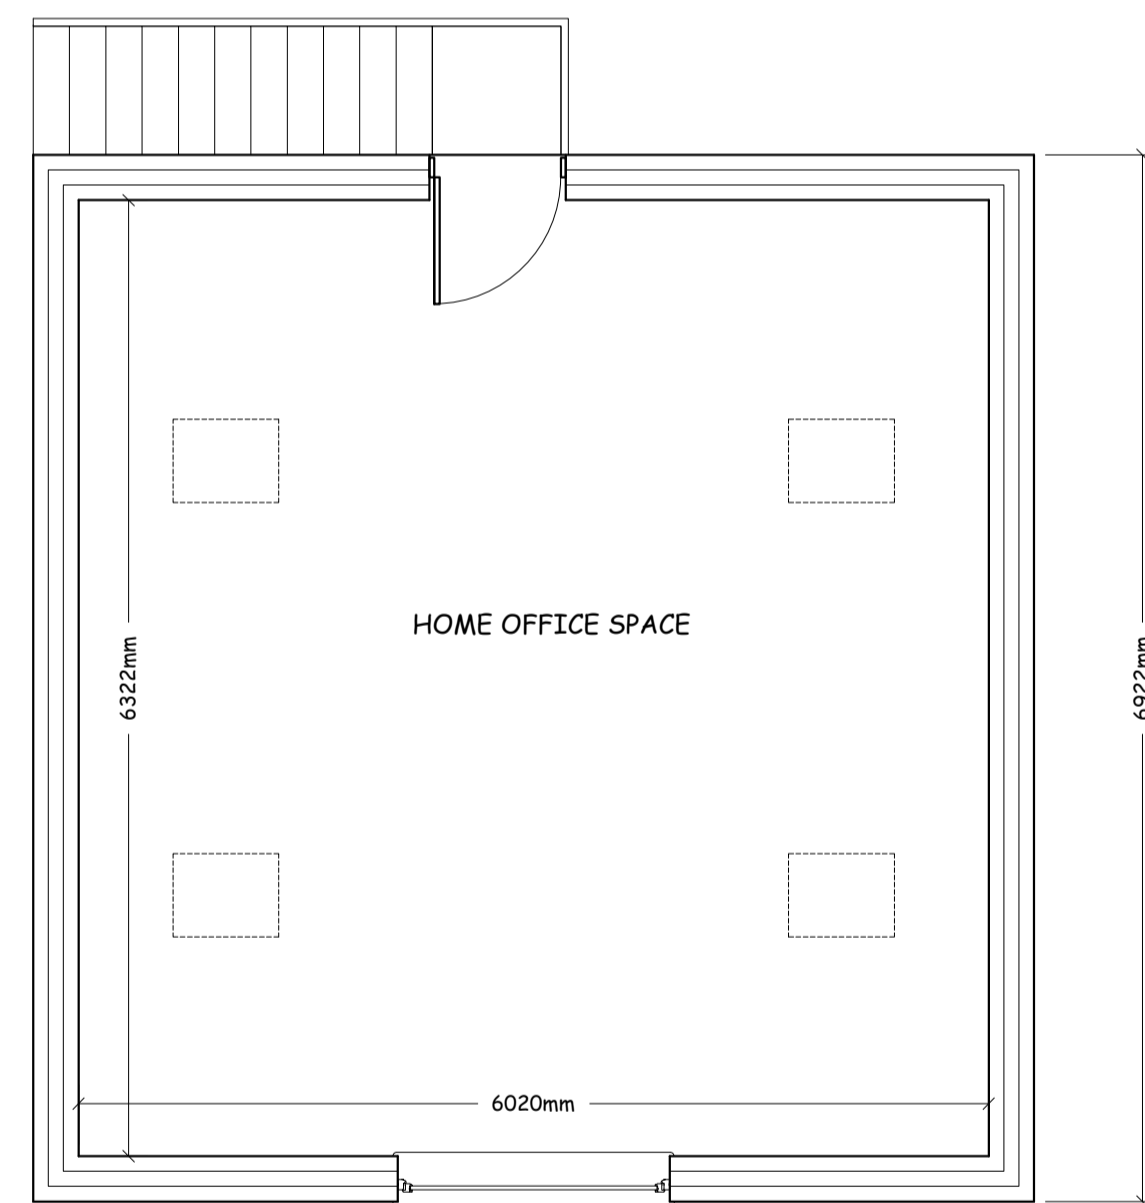

FIRST FLOOR ABOVE GARAGE

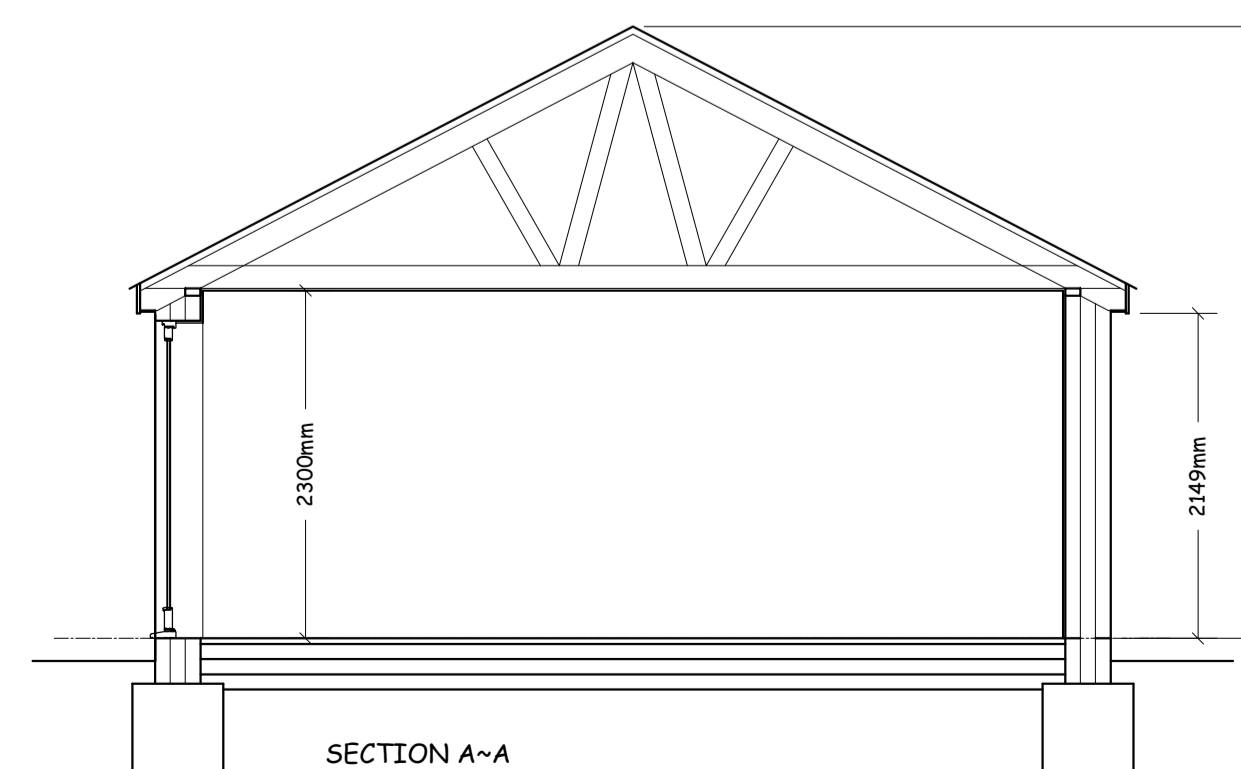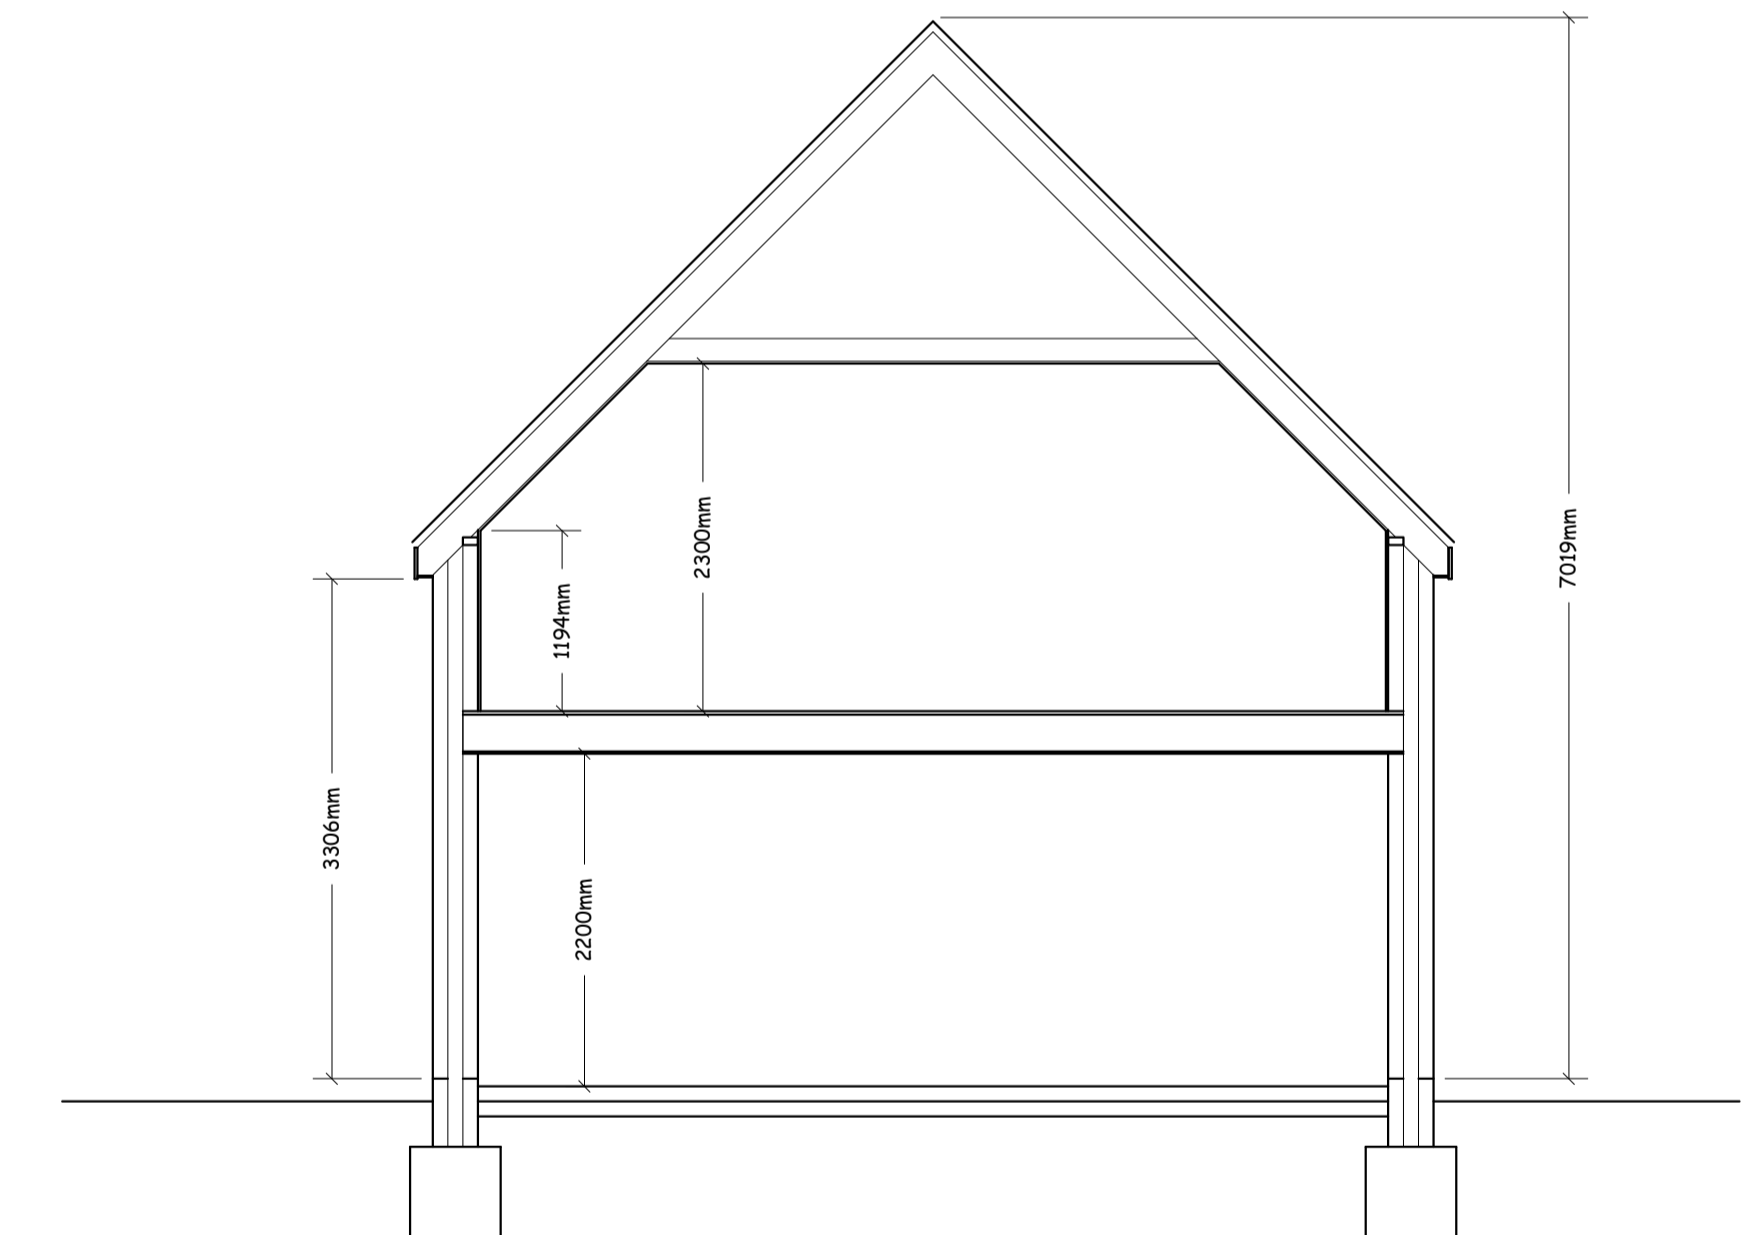

SECTION A-A

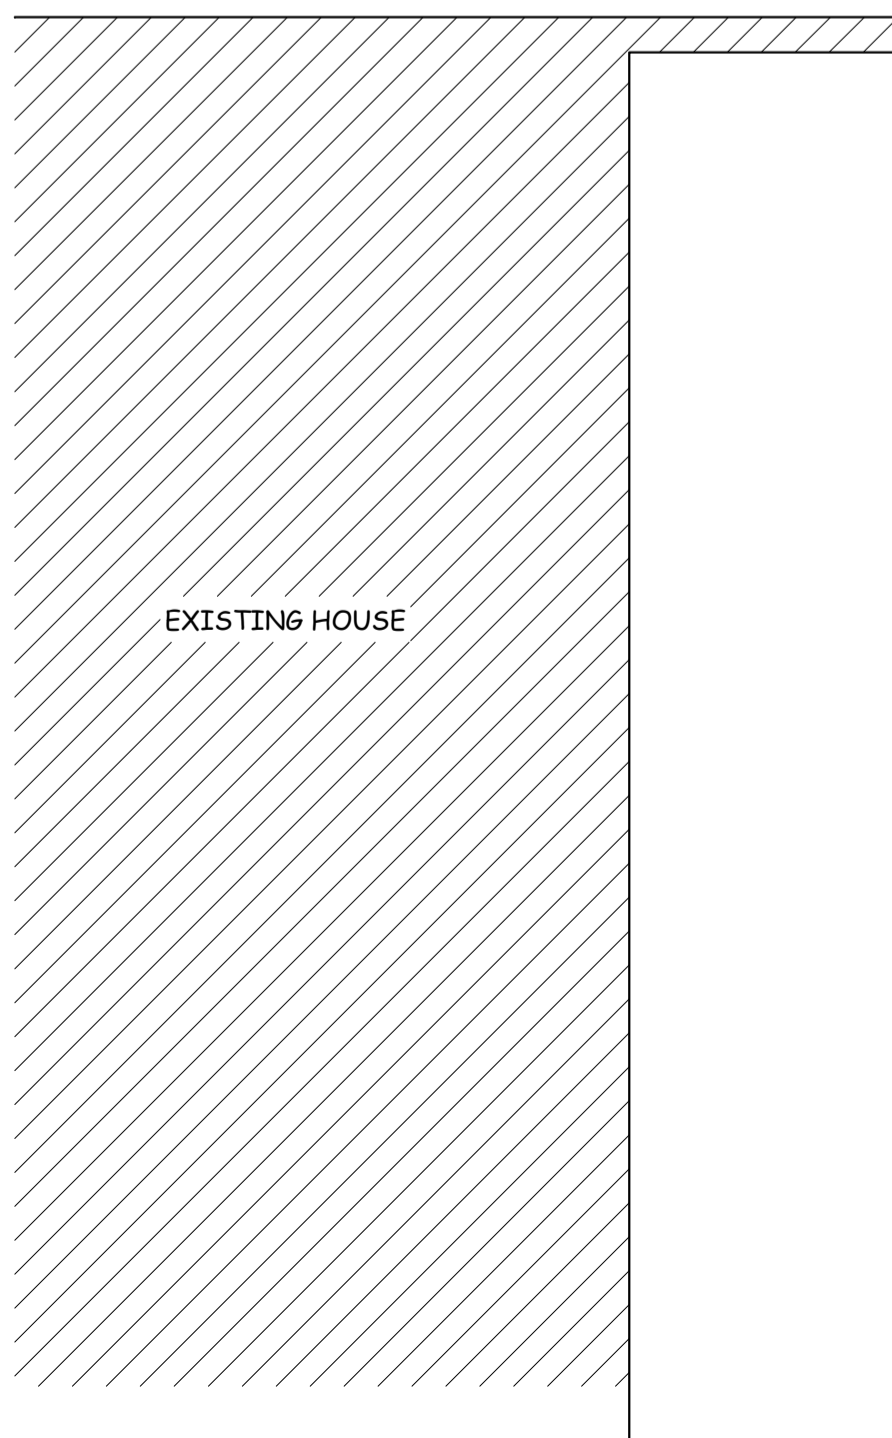

JOB PROPOSED REPLACEMENT GARAGE WITH OFFICE OVER AND GRANNIE ANNEXE @ CHESTNUT CHASE, BOSWELL LANE, HADLEIGH IP7 6BX  
 Scale 1:50 1:100 Date SEP '22  
 Drg. No. 2304/01

Mob. 07786 516500  
 email - peterkeen51@gmail.com