




Front Elevation

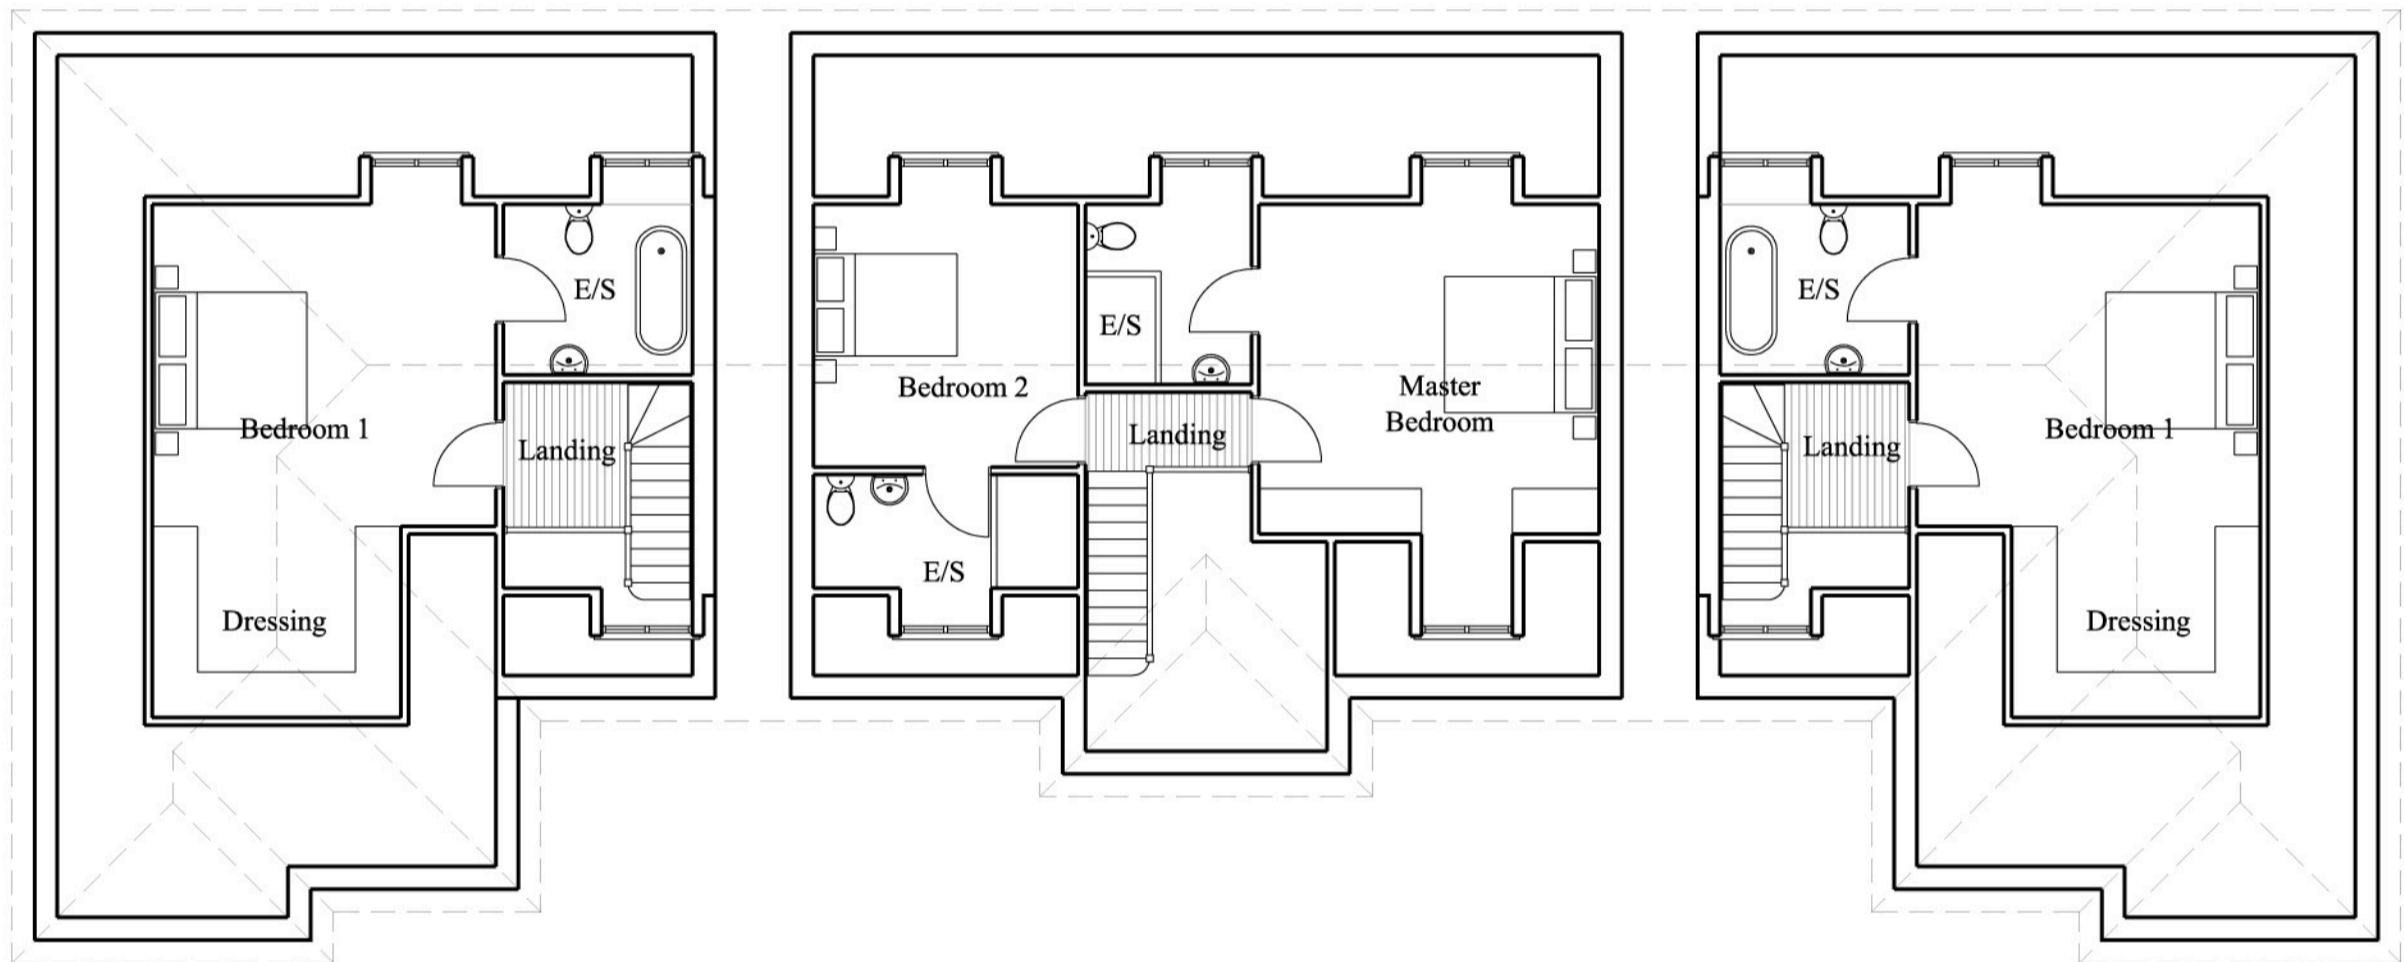

First Floor Plan

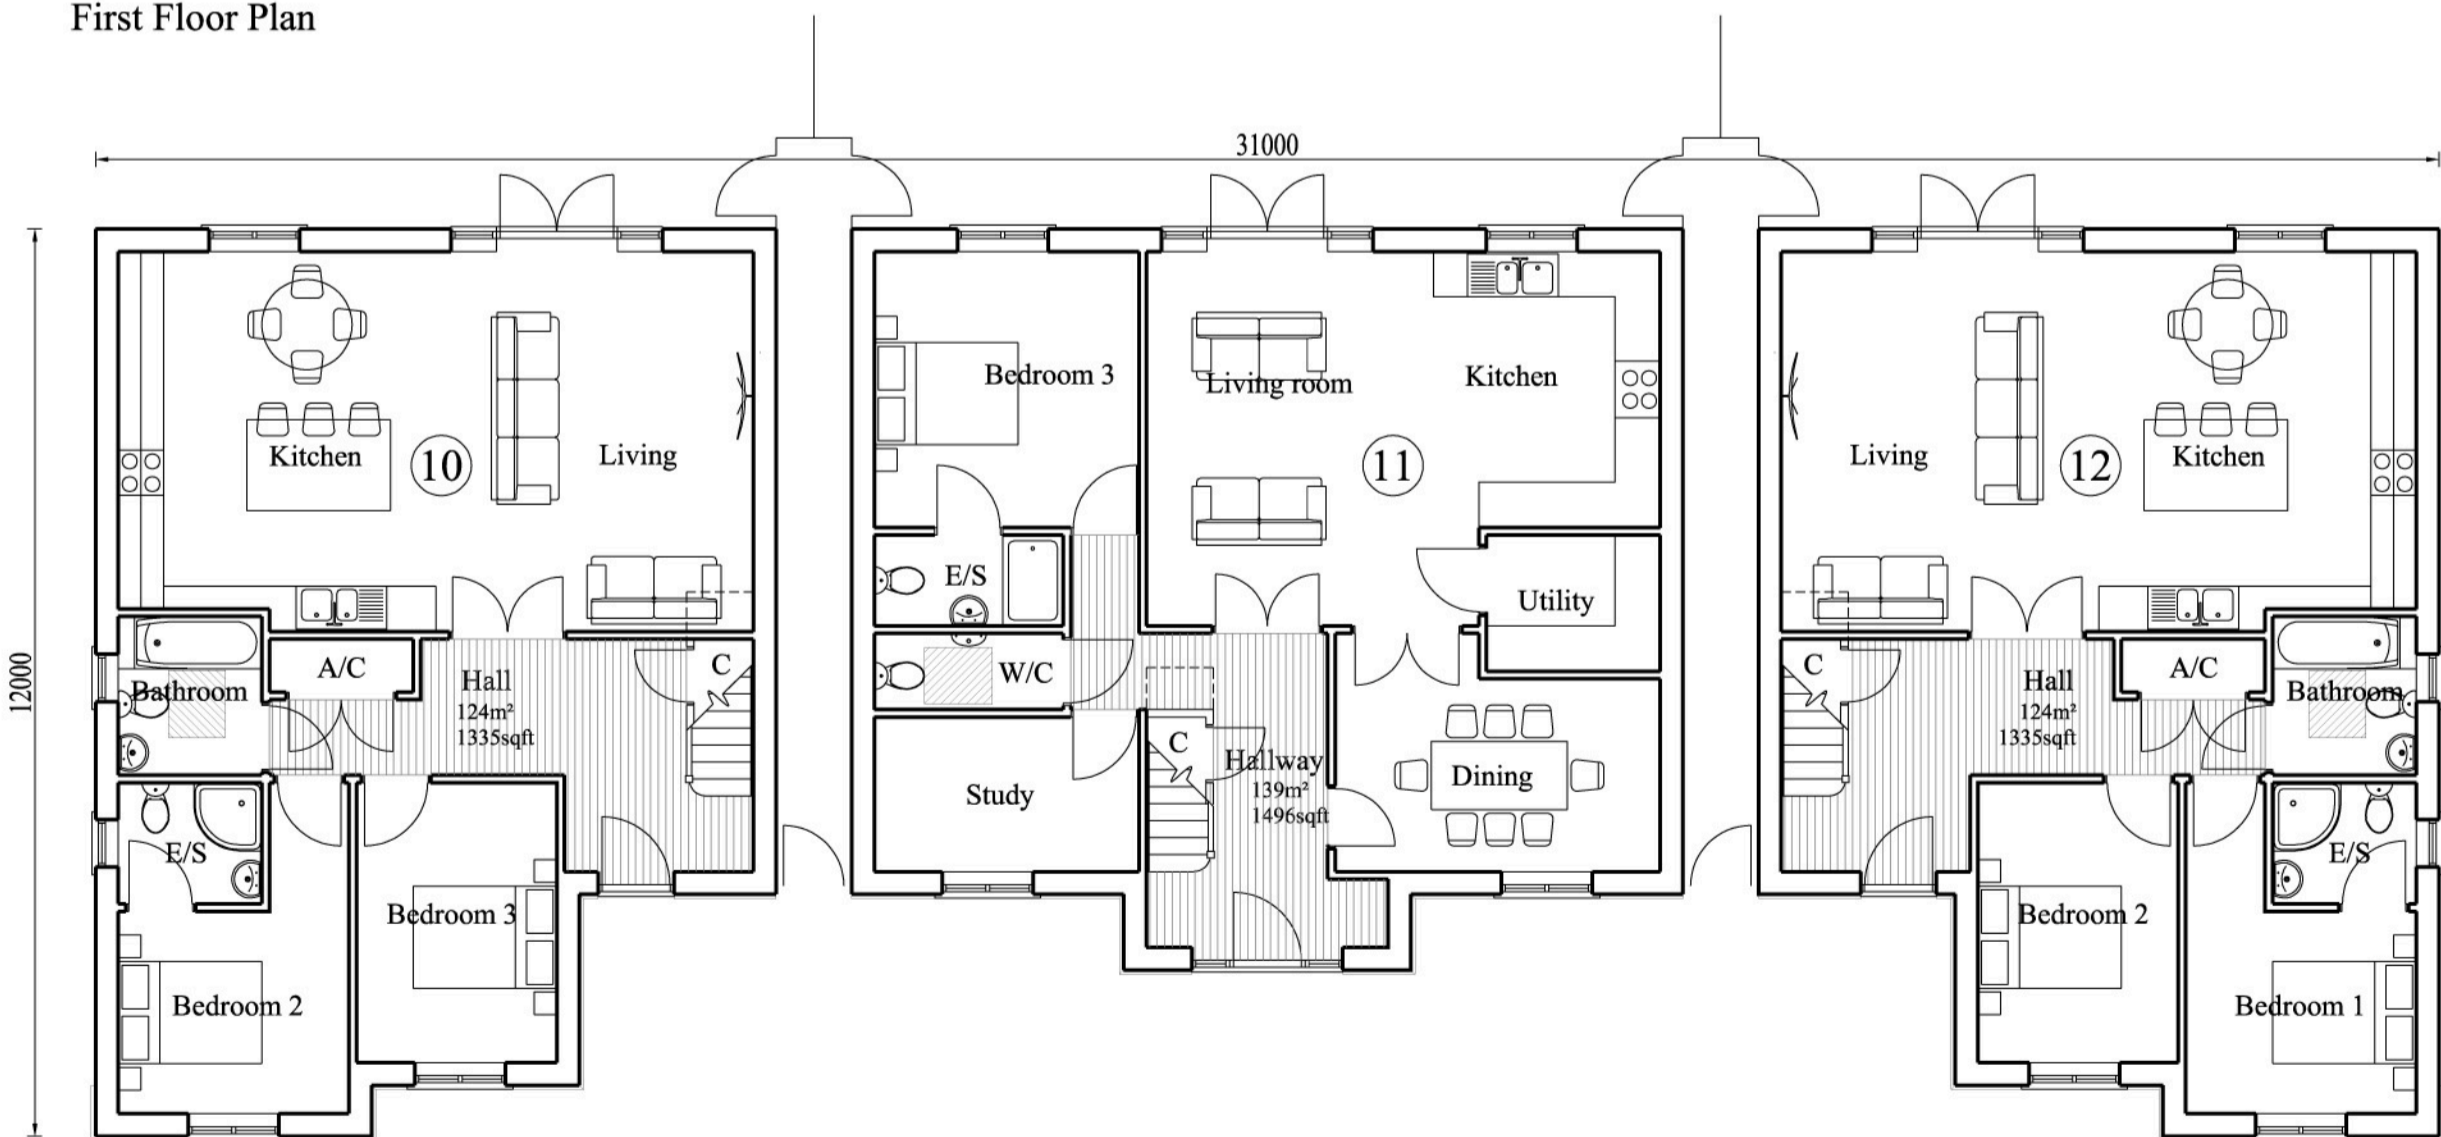

Ground Floor Plan

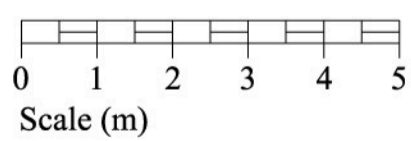

Revisions

MARK PERKINS
 Bsc. (Hons.) Dip. Arch. (Hons.) RIBA
Partnership
 CHARTERED
 ARCHITECT
 HAMILTON HOUSE
 LANGENHOE PARK
 COLCHESTER
 ESSEX CO5 7JF
 TELEPHONE & FAX
 01206 735990

PROJECT: FORMER CHAMBERS BUS DEPOT
 CHURCH SQUARE, BURES CO8 5AB

CLIENT: ROSE BUILDERS LIMITED

TITLE: PROPOSED PLOTS 10, 11 & 12

DATE: OCT. 23 SCALE: 1:100 AT A2 DRG.No 1424/07

No dimensions to be scaled. Check all dimensions on site. Any discrepancies to be reported.

© Copyright of Mark Perkins