


Ground Floor Plan
Scale (m)
0 1 2 3 4 5

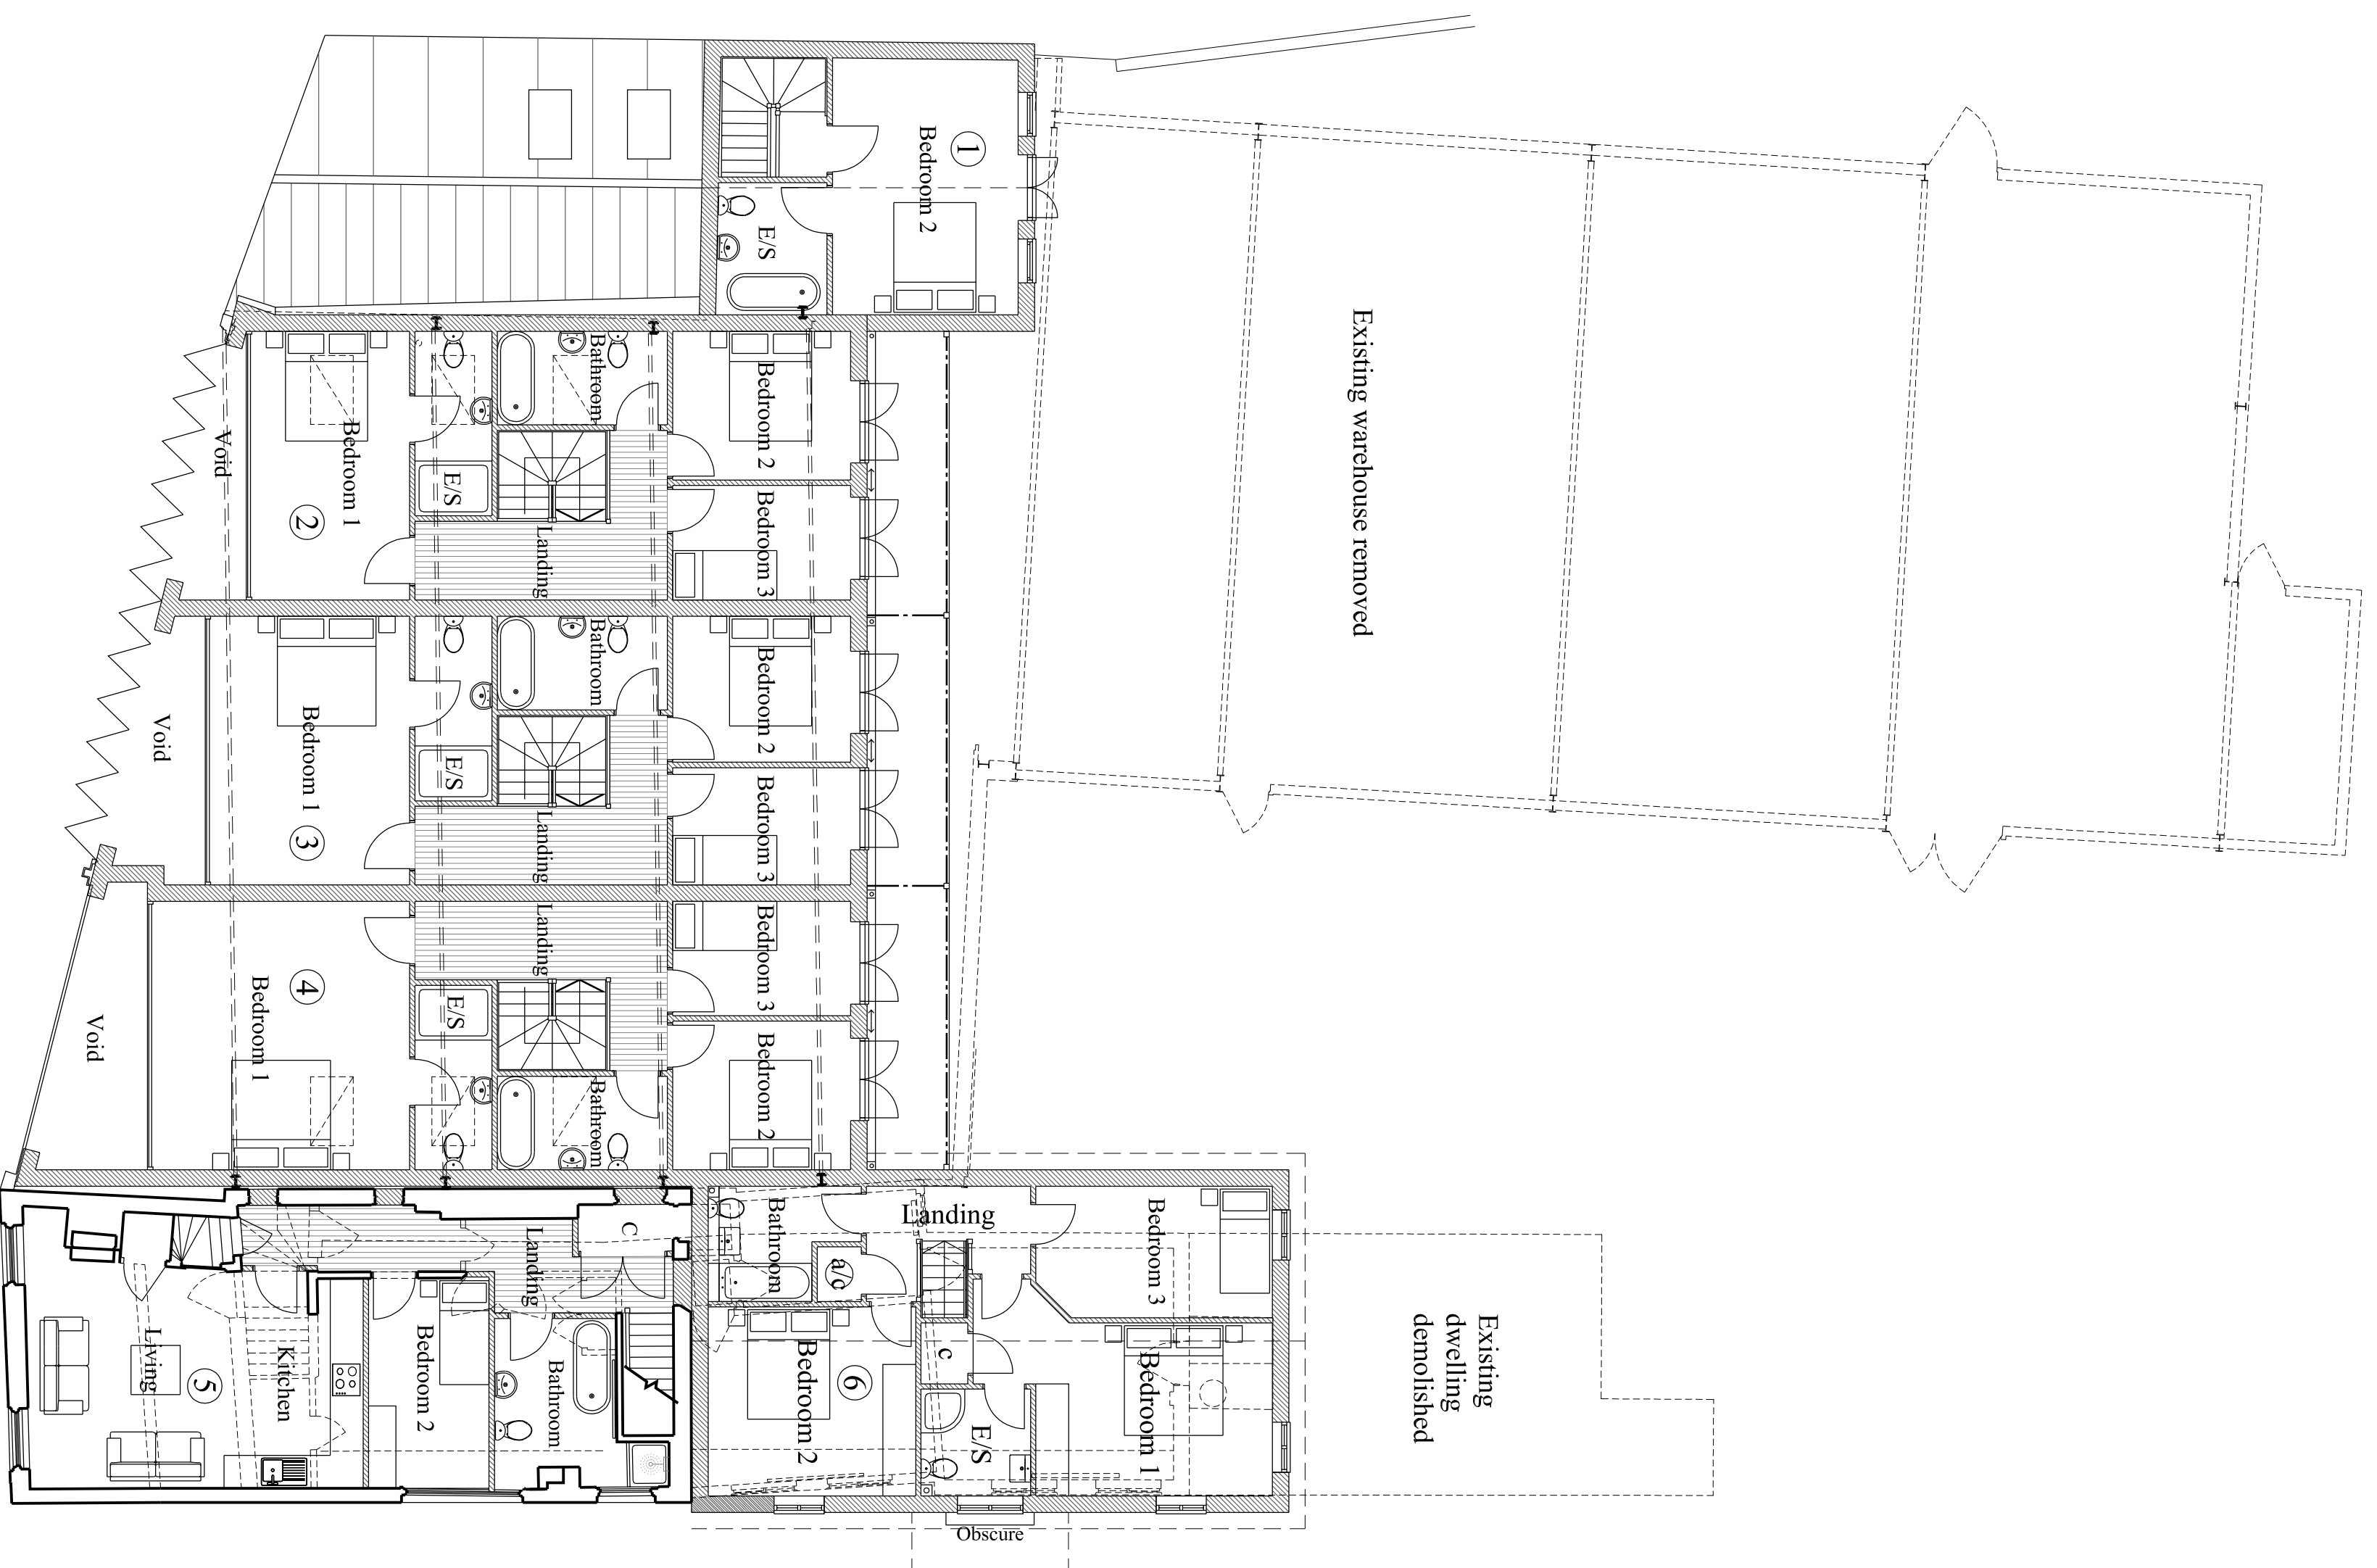

First Floor Plan
Scale (m)
0 1 2 3 4 5

Revisions

A	Bedroom added to plot 5
---	-------------------------

04/10/2024

No dimensions to be scaled. Check all dimensions on site. Any discrepancies to be reported.

© Copyright of Mark Perkins

MARK PERKINS
P a r t n e r s
C H A R T E R E D
A R C H I T E C T S
L A R G E R O S E P A R K
C O N Q U E R S
E S S E X C O 3 7 J F
T E L E P H O N E 0 1 2 0 6 7 3 5 9 9 0

PROJECT: FORMER CHAMBERS BUS DEPOT
CHURCH SQUARE, BURES CO8 5AB

CLIENT: ROSE BUILDERS LIMITED

TITLE: PROPOSED BUS DEPOT GROUND & FIRST FLOOR PLANS

DATE: OCT. 23 SCALE: 1:100 AT A1 DRAWING: 1424/02A