



Elevation

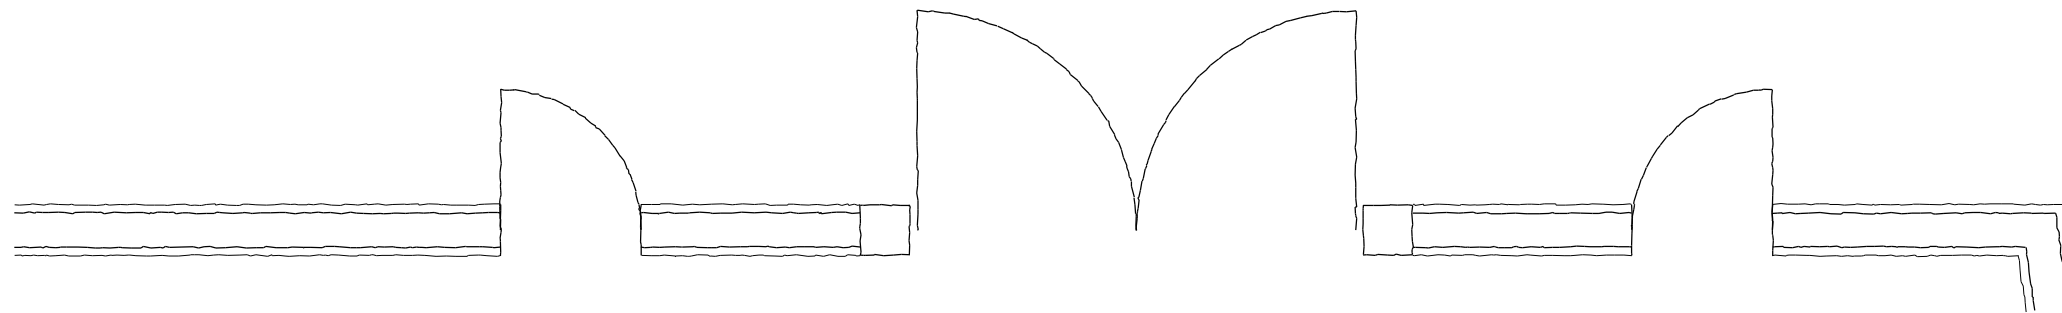

Floor Plan

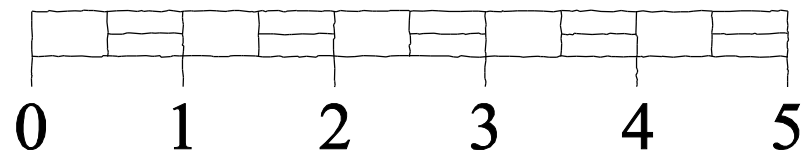

Scale (m)

Revisions

MARK PERKINS Bsc. (Hons.) Dip. Arch. (Hons.) RIBA <i>Partnership</i> CHARTERED ARCHITECT HAMILTON HOUSE LANGENHOE PARK LANGENHOE COLCHESTER ESSEX CO5 7 JF TELEPHONE & FAX 01206 735990	PROJECT: FORMER CHAMBERS BUS DEPOT CHURCH SQUARE, BURES CO8 5AB	No dimensions to be scaled. Check all dimensions on site. Any discrepancies to be reported.
	CLIENT: ROSE BUILDERS LIMITED	
	TITLE: PROPOSED GATE AND WALL	
	DATE: NOV. 23 SCALE: 1:100 AT A3 DRG.No 1424/12	