





Front Elevation 1:100

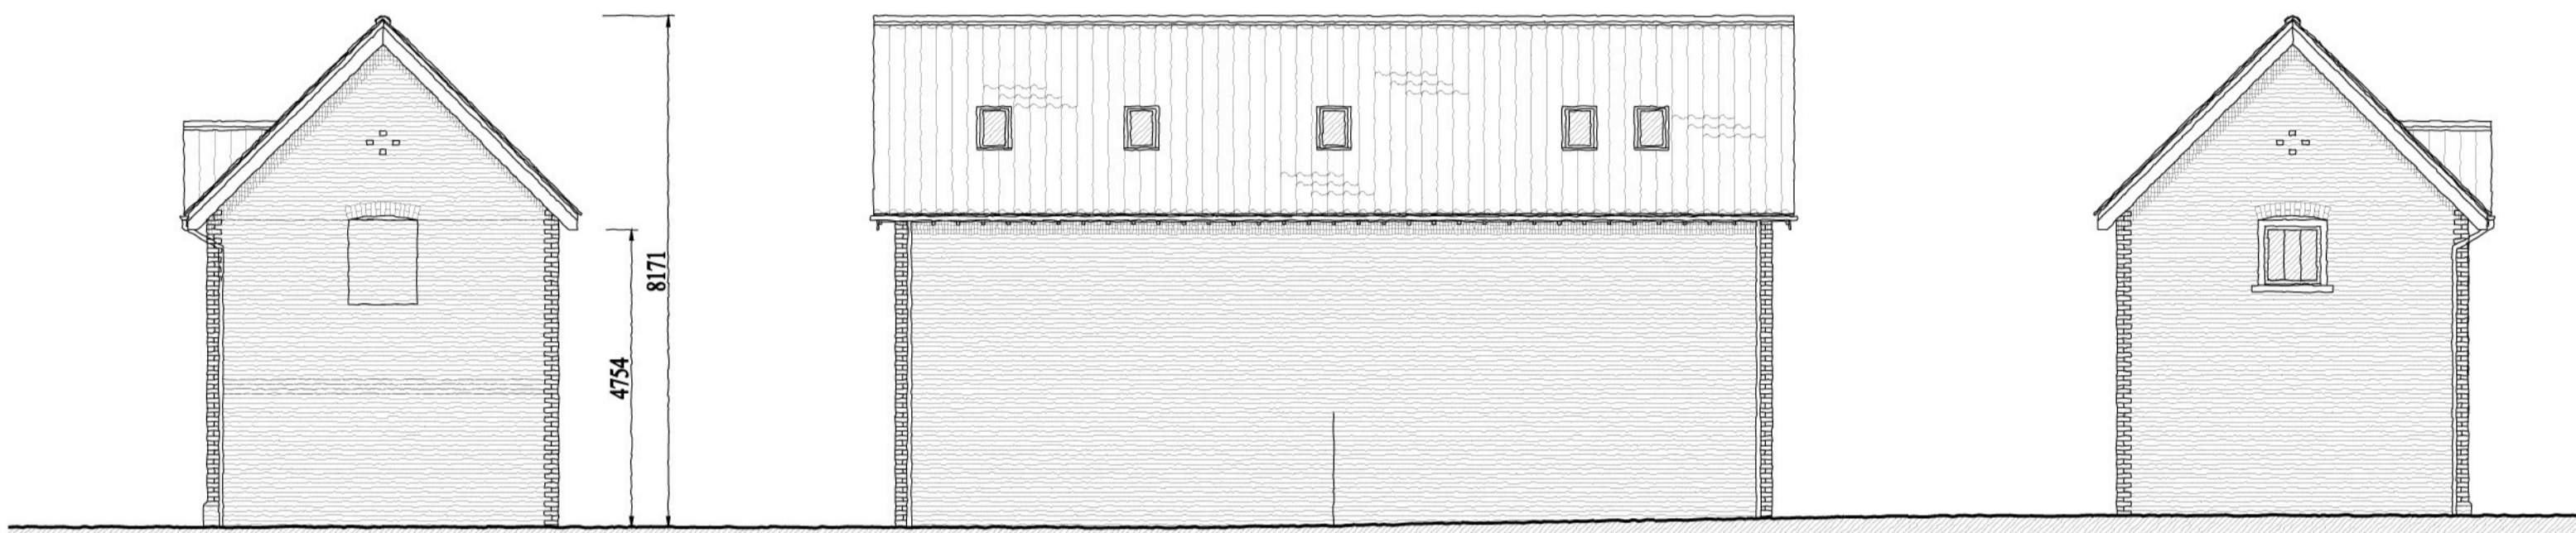


Side Elevation 1:100

Rear Elevation 1:100


Side Elevation 1:100

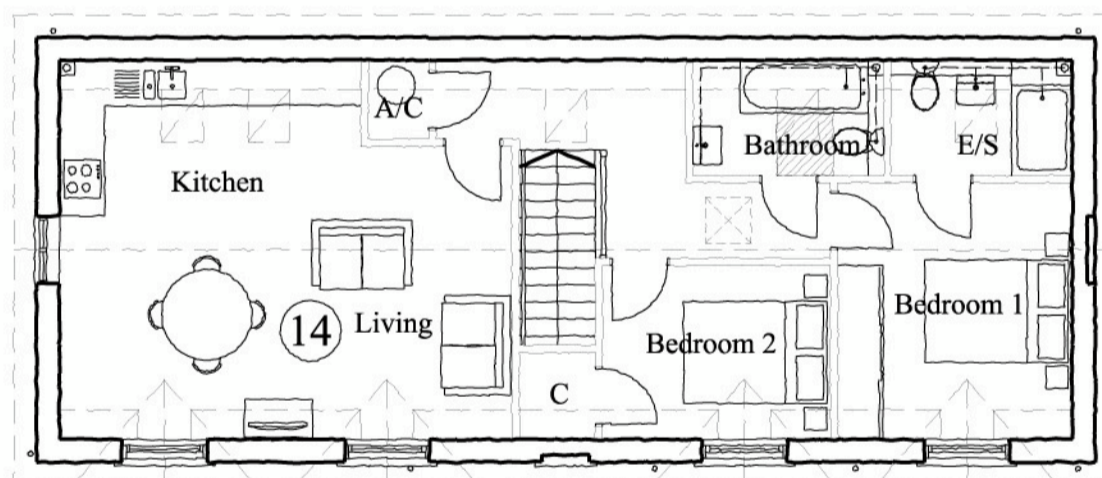

First Floor Plan 67m²

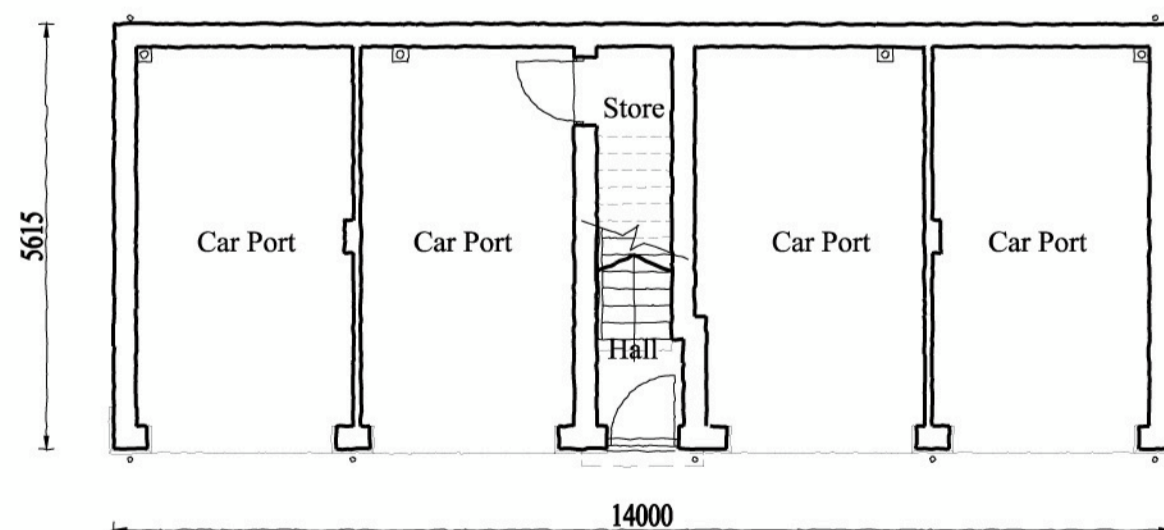

Ground Floor Plan

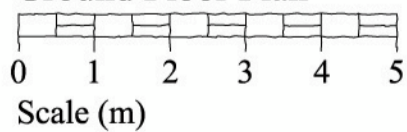

Revisions	B	Rear window deleted, rooflight added	21/02/2024
	A	Plot 13 moved to suit garden access	05/02/2024
MARK PERKINS Bsc. (Hons.) Dip. Arch. (Hons.) RIBA <i>Partnership</i> CHARTERED ARCHITECT HAMILTON HOUSE LANGENHOE PARK COLCHESTER ESSEX CO5 7JF TELEPHONE & FAX 01206 735990			
PROJECT: FORMER CHAMBERS BUS DEPOT CHURCH SQUARE, BURES CO8 5AB CLIENT: ROSE BUILDERS LIMITED TITLE: PROPOSED FLAT OVER GARAGE DATE: OCT. 23 SCALE: 1:100 AT A2 DRG.No 1424/10 _B			
			No dimensions to be scaled. Check all dimensions on site. Any discrepancies to be reported. © Copyright of Mark Perkins