




Front West Elevation - demolition

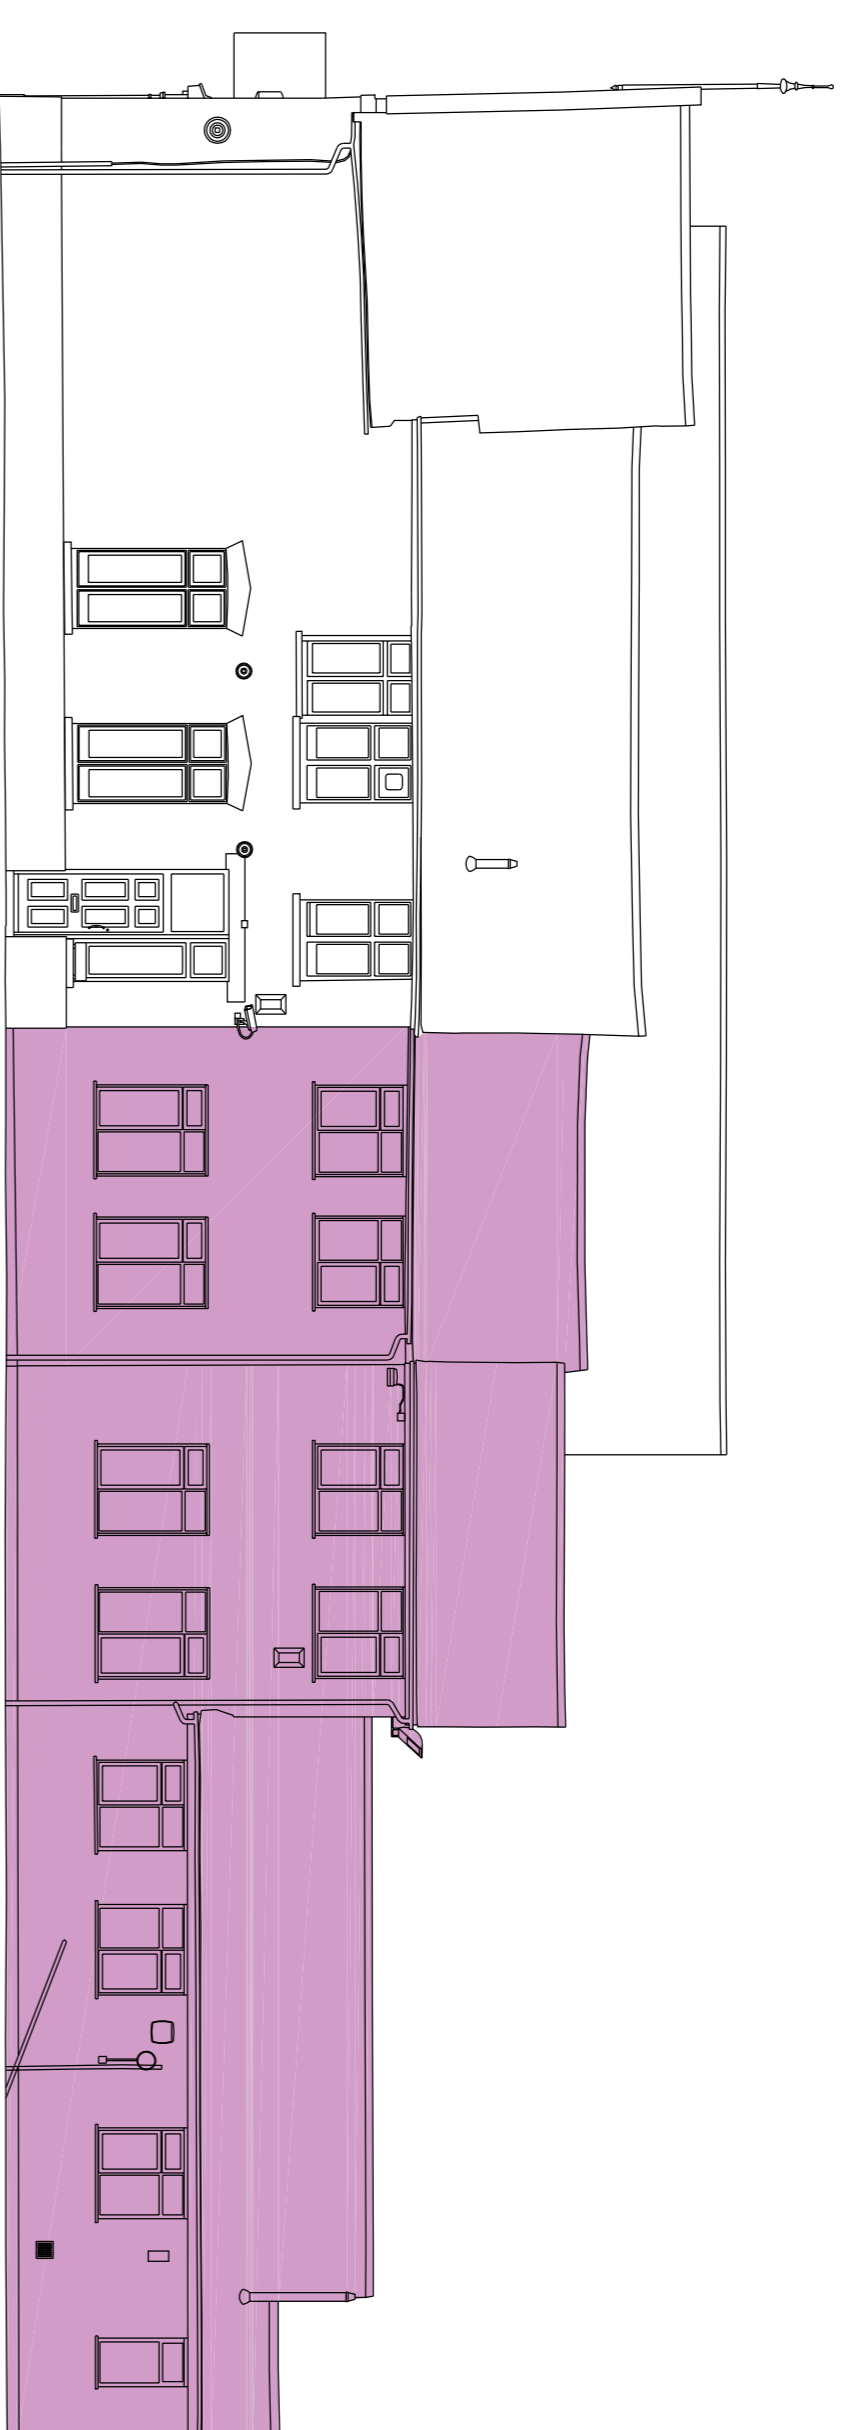

South Elevation - demolition

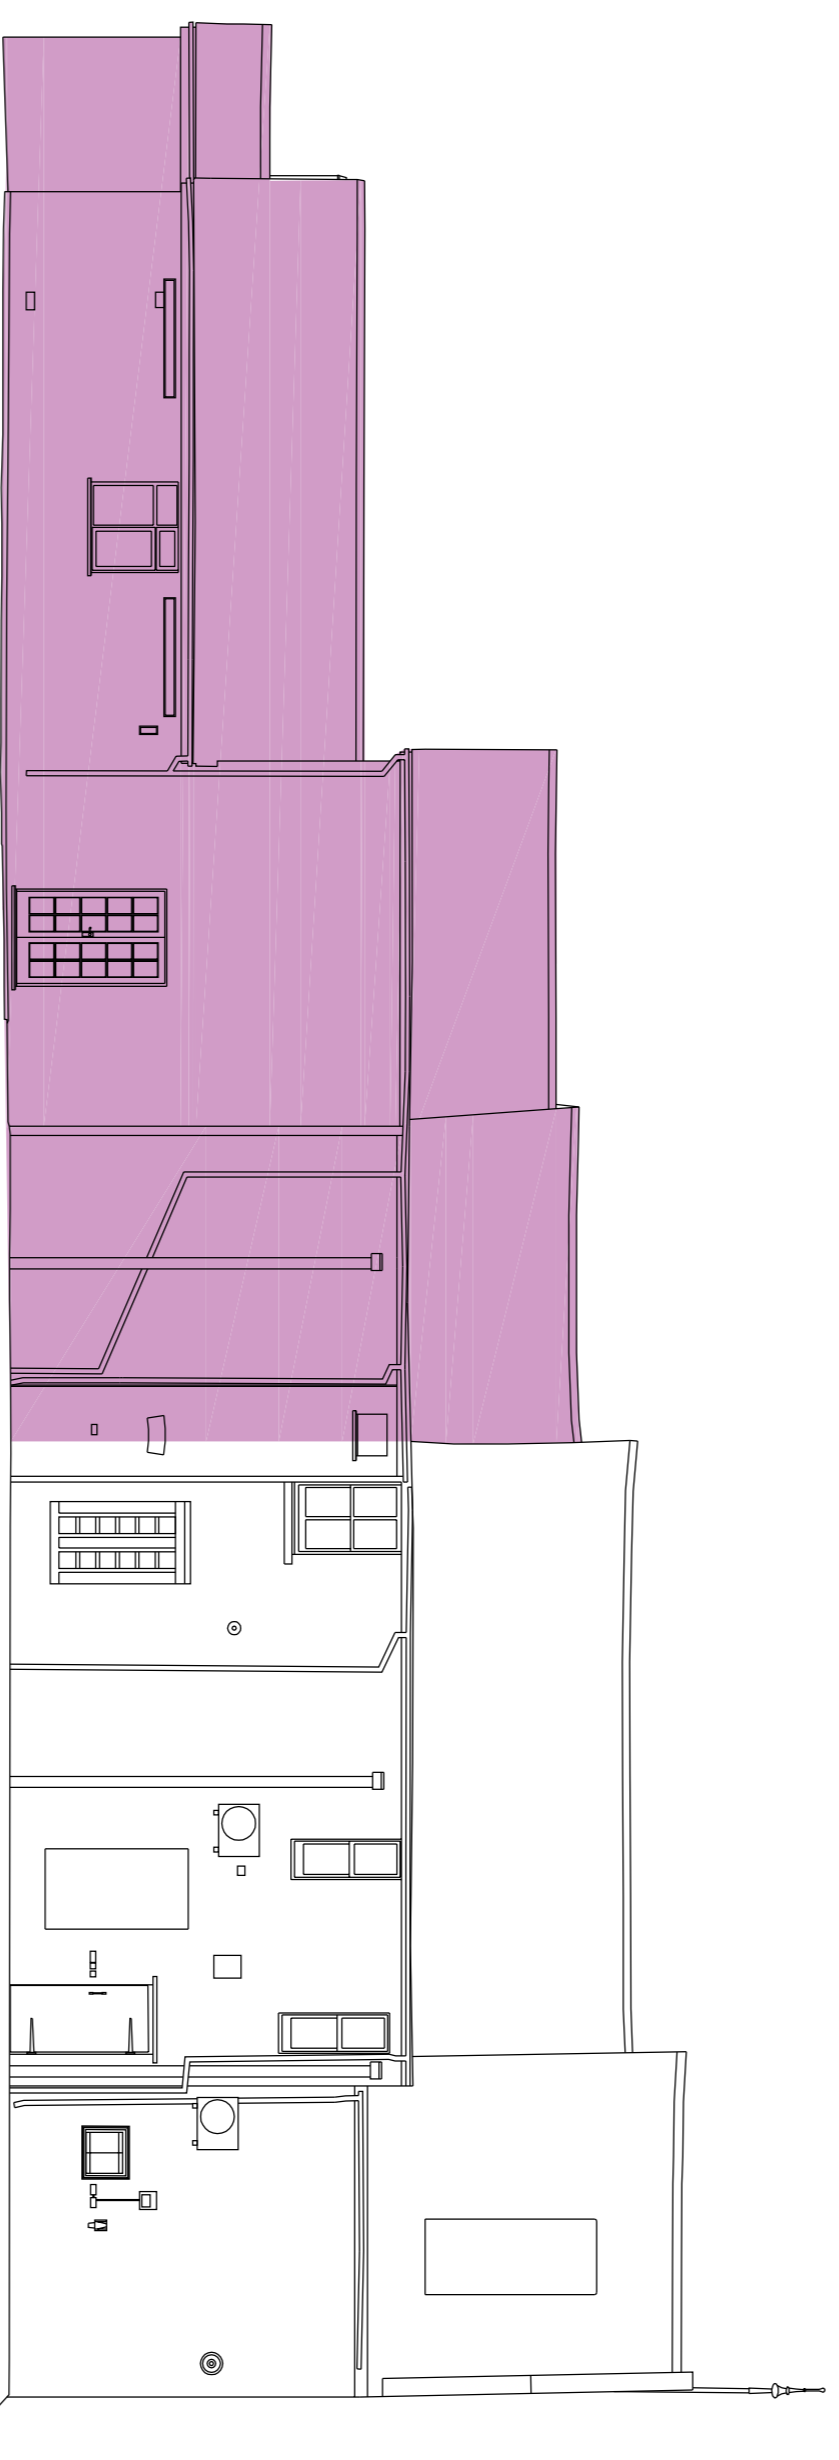


Internal North Elevation - demolition

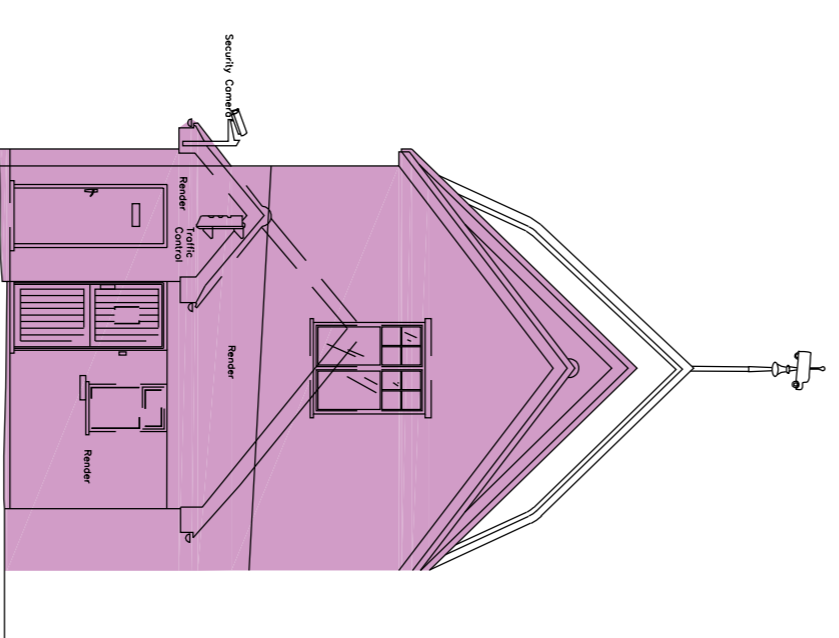

East Elevation - demolition

- Key**
- Demolition
  - Temporary removal for renovation and return to site
  - Demolition, but salvaging and re-using where possible
  - Repair in situ
  - Retained

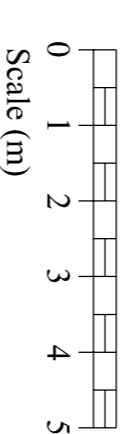

**Revisions**

<p><b>MARK PERKINS</b> ARCHITECTS <i>Partnership</i> 100, 101, 102, 103, 104, 105 LANGENHOER PARK CONCHENHORN ESSEX CO5 7JJ TELEPHONE &amp; FAX 01206 735990</p>	<p><b>PROJECT:</b> FORMER CHAMBERS BUS DEPOT CHURCH SQUARE, BURES CO8 5AB</p> <p><b>CLIENT:</b> ROSE BUILDERS LIMITED</p> <p><b>TITLE:</b> PROPOSED DEMOLITION ELEVATIONS</p> <p><b>DATE:</b> FEB. 24    <b>SCALE:</b> 1:100 AT A1    <b>DRG. NO.:</b> 1424/17</p>
--	--