

SITE ADDRESS:

The Old Rectory
 The Street
 Drinkstone
 Suffolk
 IP30 9SR


SITE OWNER:

Private

ARCHITECT + AGENT:

SOUP Architects
 Studio 201
 1 Thane Villas
 London
 N7 7PH


E: studio@souparchitects.com

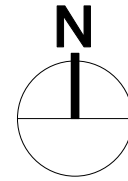

- Site boundary identified by red line —
- Adjoining properties owned by the applicant identified by blue line —
- Site Area: 7,150m² (0.71ha / 1.73acres)



AERIAL VIEW (Courtesy of GOOGLE MAPS) - Not to Scale

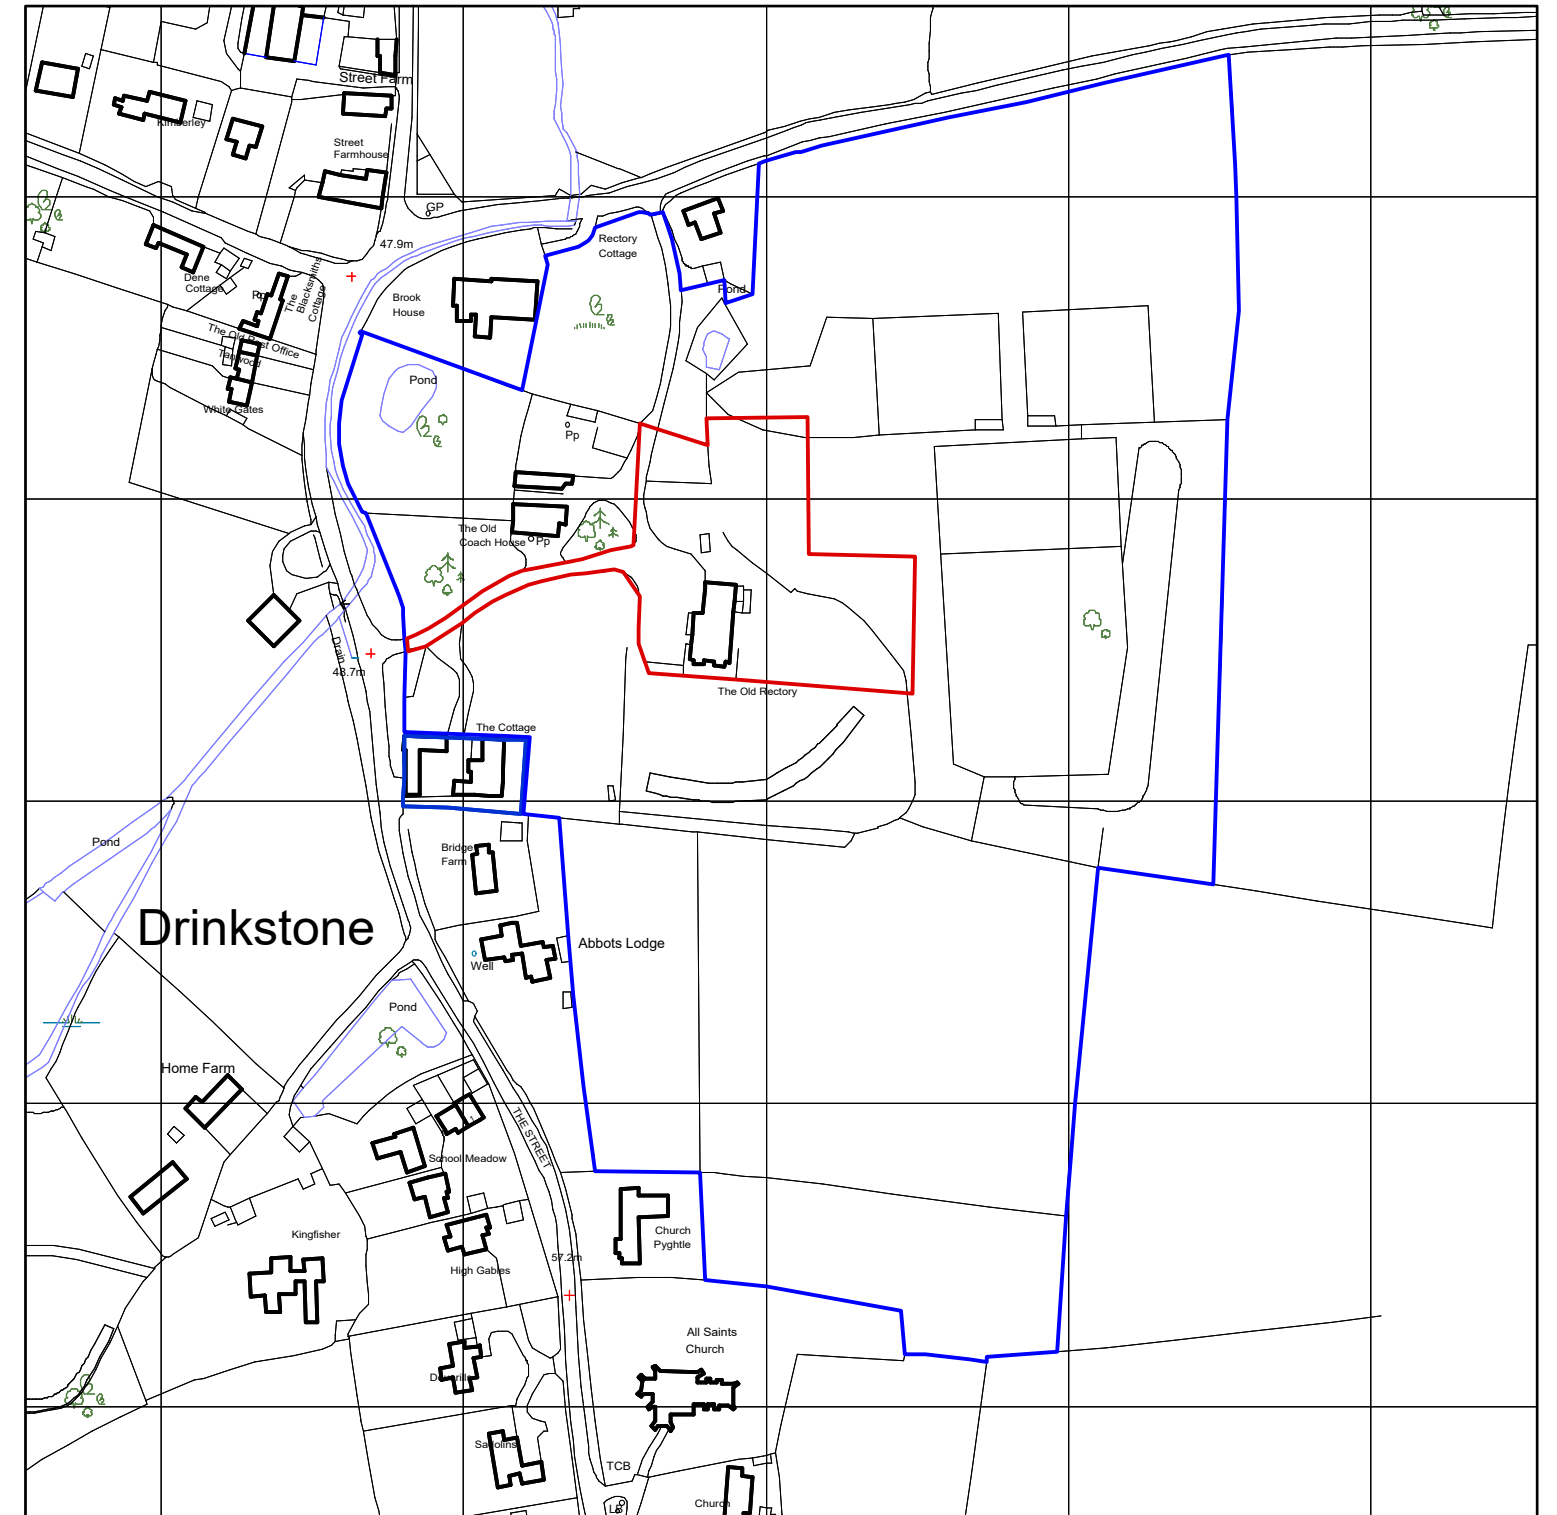

EXISTING SITE PLAN SCALE 1:2500@A3