

0 1 2 3 4 5 10

**SOUP**

LONDON + GUERNSEY

Studio 201 1 Thane Villas, London N7 7PH  
T 020 7354 1729  
E studio@souparchitects.com

**THE OLD RECTORY  
THE STREET, SUFFOLK**

**RIBA STAGE 2 - PLANNING**

JANUARY 2023

**MAIN HOUSE  
PROPOSED WEST ELEVATION / FRONT**

SCALE 1:100 @ A3


417\_300\_PL02

KEY

REMOVED/DEMOLITION - - - - -

PROPOSED ADDITIONAL WORKS - - - - -

- MATERIALS: 1 PRE-OXIDISED COPPER SHINGLES  
2 PRE-OXIDISED COPPER COPING  
3 PRE-OXIDISED COPPER PANEL  
4 BLACKENED LARCH TO MATCH COPPER  
5 FAIR FACED CONCRETE  
-PREVIOUSLY APPROVED

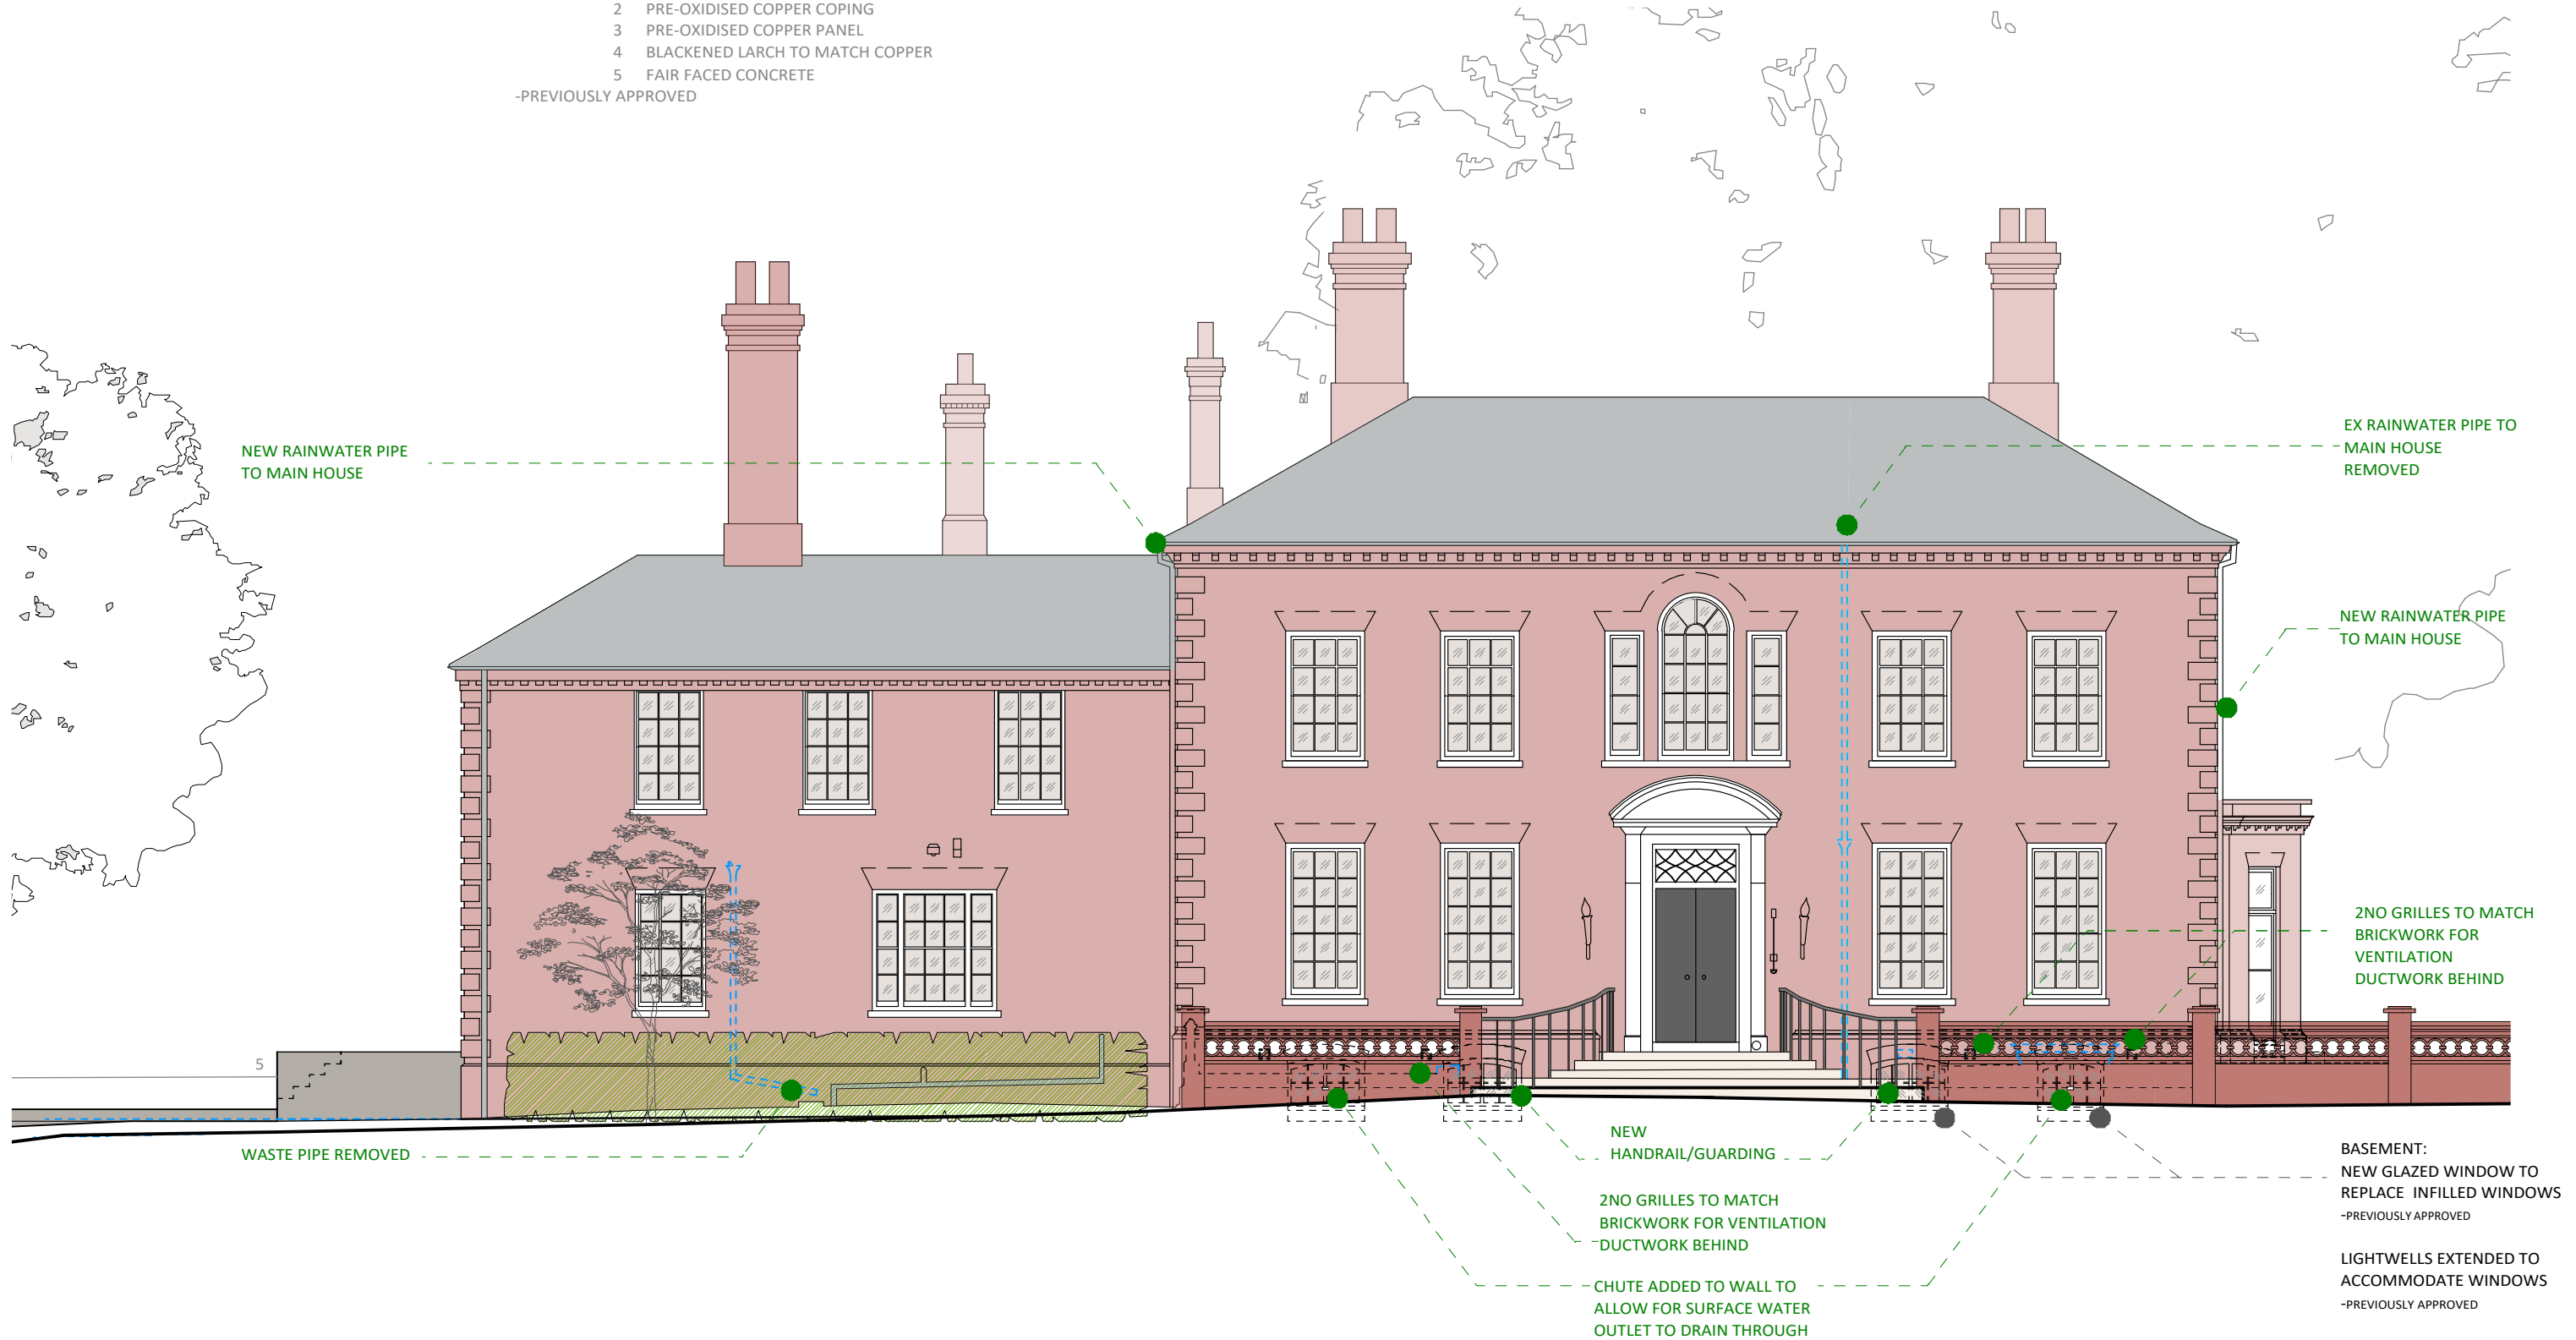

STEPS/ENTRANCE  
-PREVIOUSLY APPROVED

SERVICE WING

MAIN HOUSE

**01 - WEST ELEVATION**