



SOUP

LONDON + GUERNSEY

Studio 201 1 Thane Villas, London N7 7PH
T 020 7354 1729
E studio@souparchitects.com

THE OLD RECTORY
THE STREET, SUFFOLK

RIBA STAGE 2 - PLANNING
JANUARY 2023

MAIN HOUSE
PROPOSED EAST ELEVATION


SCALE 1:100 @ A3
417_325_PL00

KEY

- REMOVED/DEMOLITION - - - - -
- PROPOSED ADDITIONAL WORKS - - - - -

- MATERIALS:
- 1 PRE-OXIDISED COPPER SHINGLES
 - 2 PRE-OXIDISED COPPER COPING
 - 3 PRE-OXIDISED COPPER PANEL
 - 4 BLACKENED LARCH TO MATCH COPPER
 - 5 FAIR FACED CONCRETE

-PREVIOUSLY APPROVED

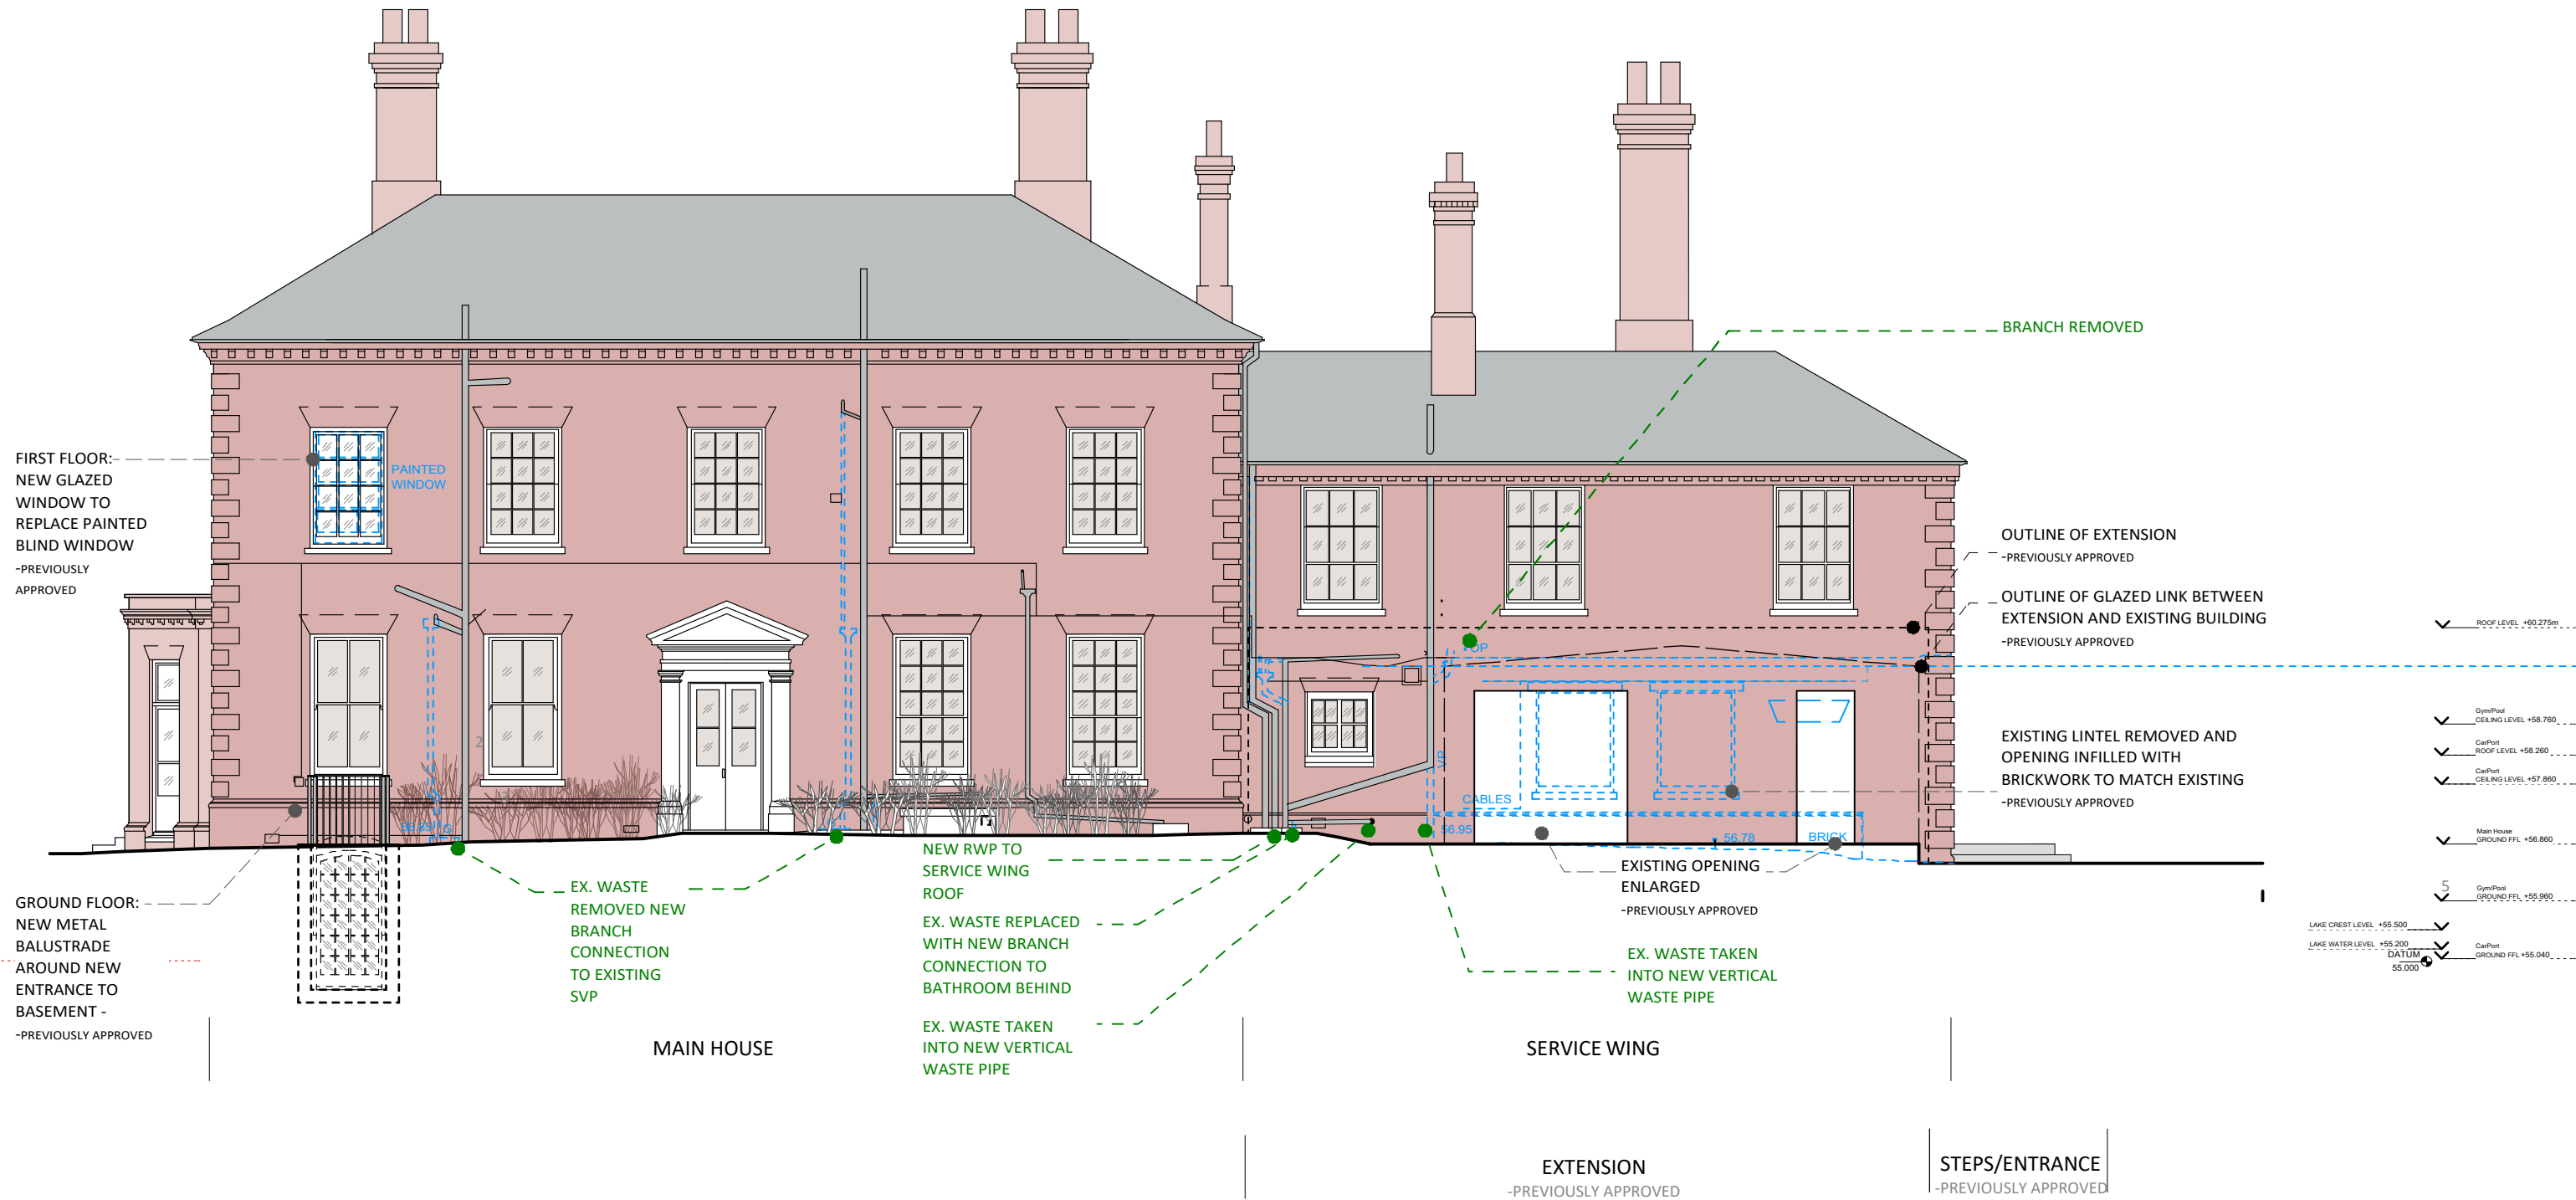

01 - EAST ELEVATION