

SOUP

LONDON + GUERNSEY

Studio 201 1 Thane Villas, London N7 7PH
T 020 7354 1729
E studio@souparchitects.com

THE OLD RECTORY THE STREET, SUFFOLK

RIBA STAGE 2 - PLANNING JANUARY 2023

PROPOSED SITE PLAN + PROJECT DATA

SCALE 1:2500 @ A3

417_010_PL00

SITE ADDRESS:

The Old Rectory
The Street
Drinkstone
Suffolk
IP30 9SR


ARCHITECT + AGENT:

SOUP Architects
Studio 201
1 Thane Villas
London
N7 7PH


SITE OWNER:

Private

E: studio@souparchitects.com

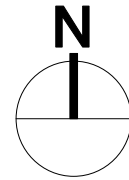


Site boundary identified by red line 

Adjoining properties owned by the applicant identified by blue line 

Site Area: 7,150m² (0.71ha / 1.73acres)



AERIAL VIEW (Courtesy of GOOGLE MAPS) - Not to Scale

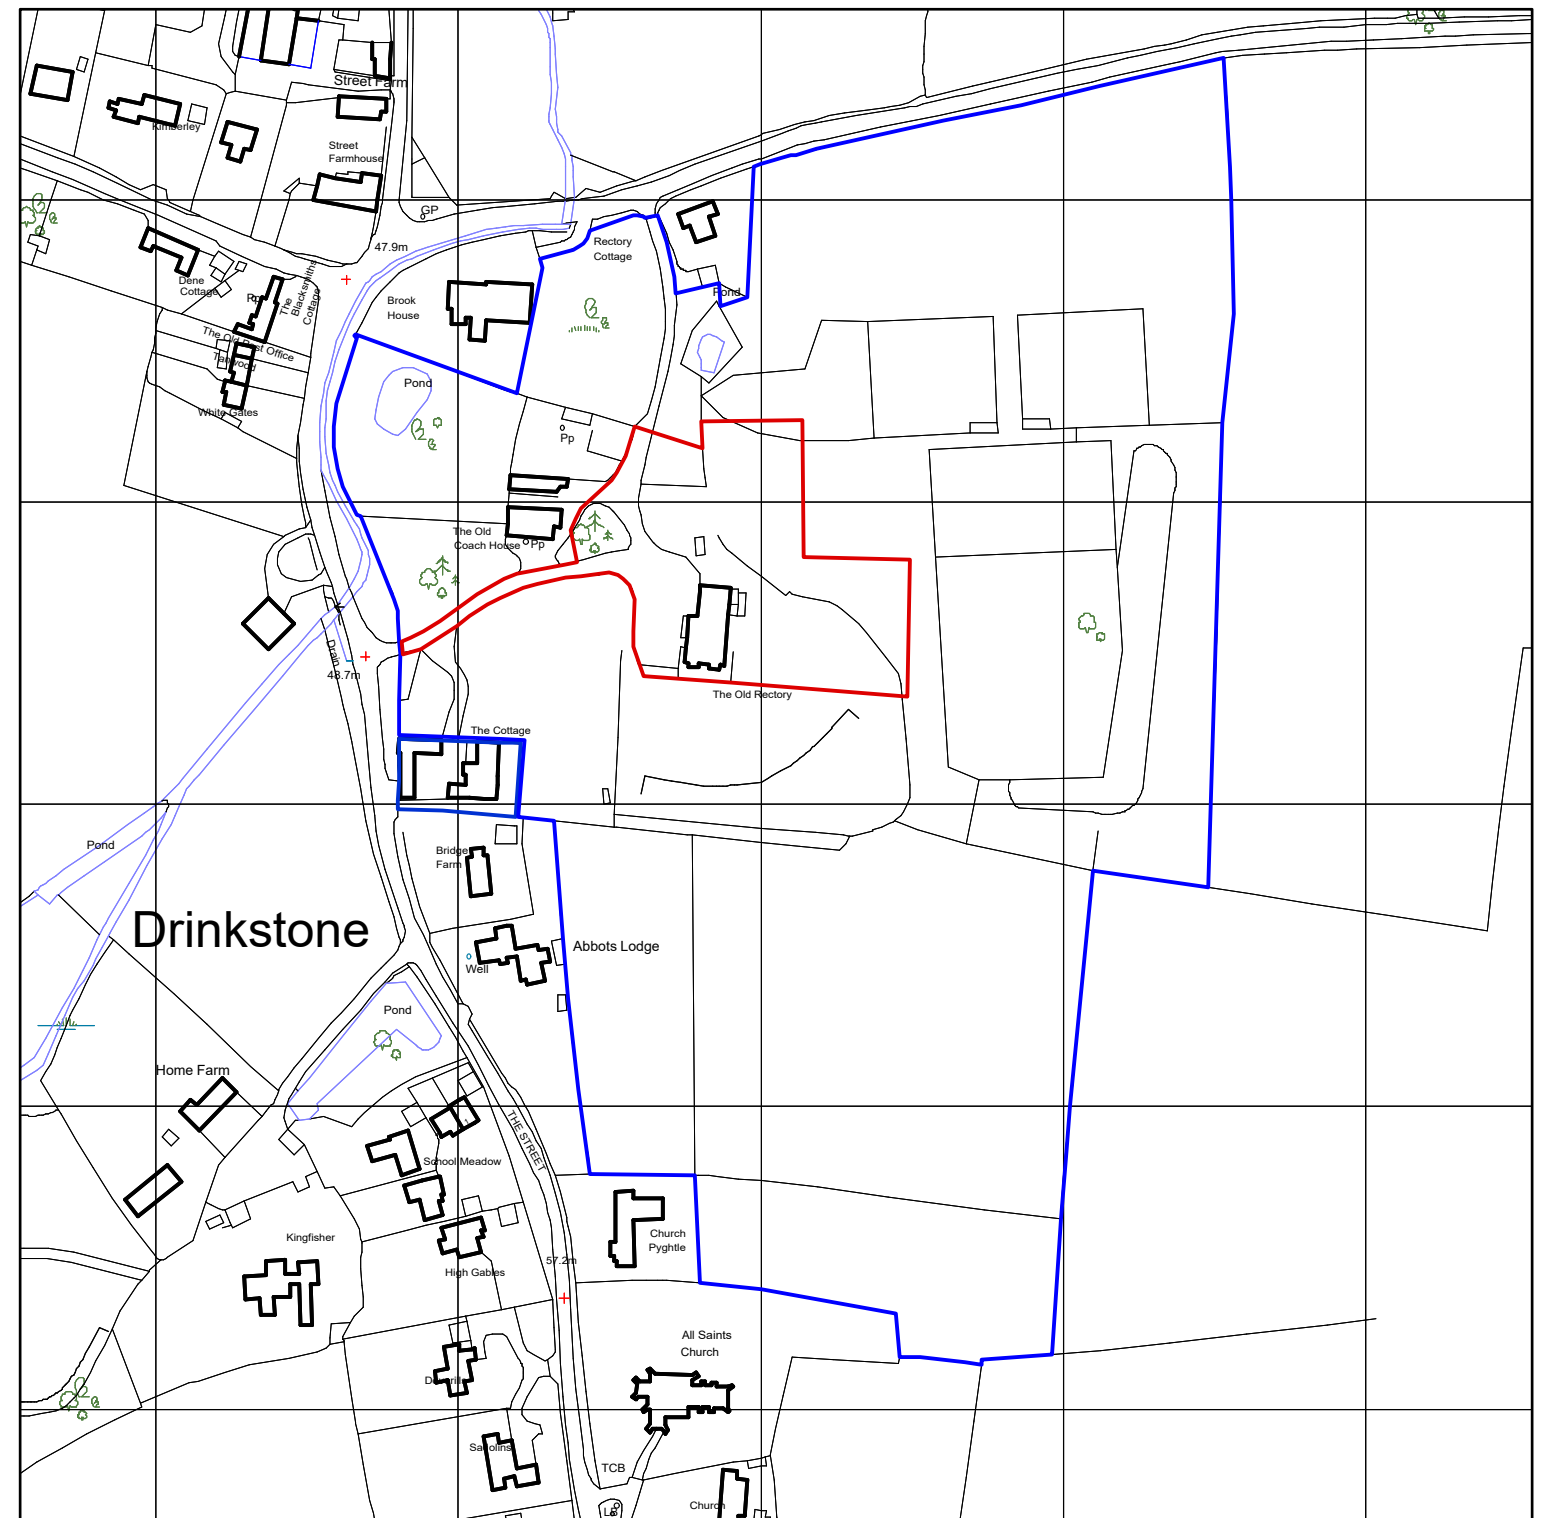

EXISTING SITE PLAN SCALE 1:2500@A3