


## EXISTING NORTH ELEVATION



SCALE 1:100 @ A3

417\_310\_S01

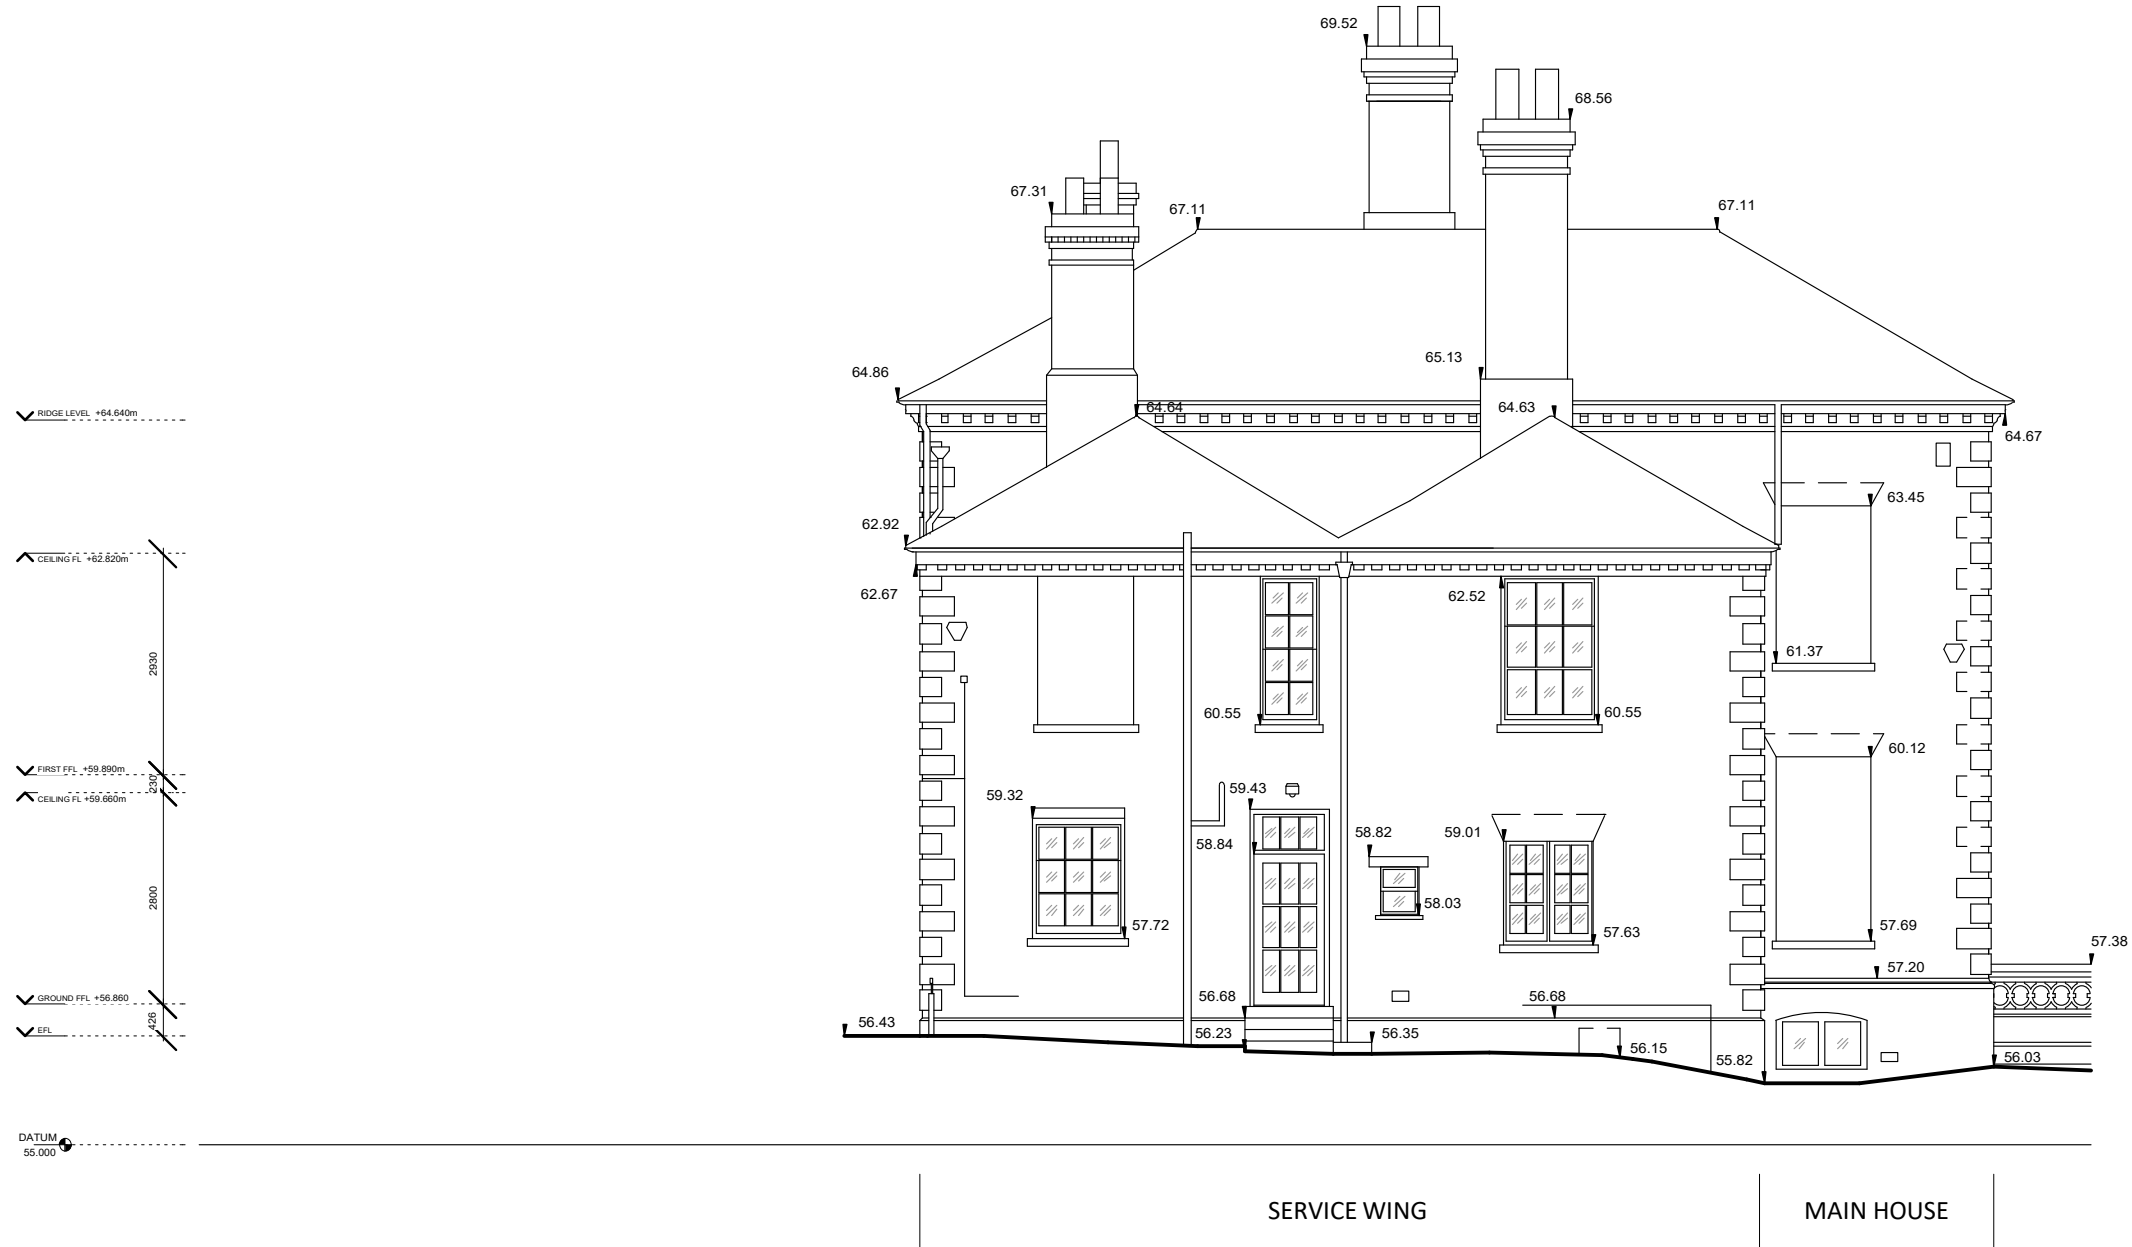

## 01 - NORTH ELEVATION