


ALL DIMENSIONS TO BE CONFIRMED ON SITE PRIOR TO ORDERING / FABRICATION OF MATERIALS AND COMMENCEMENT OF WORKS

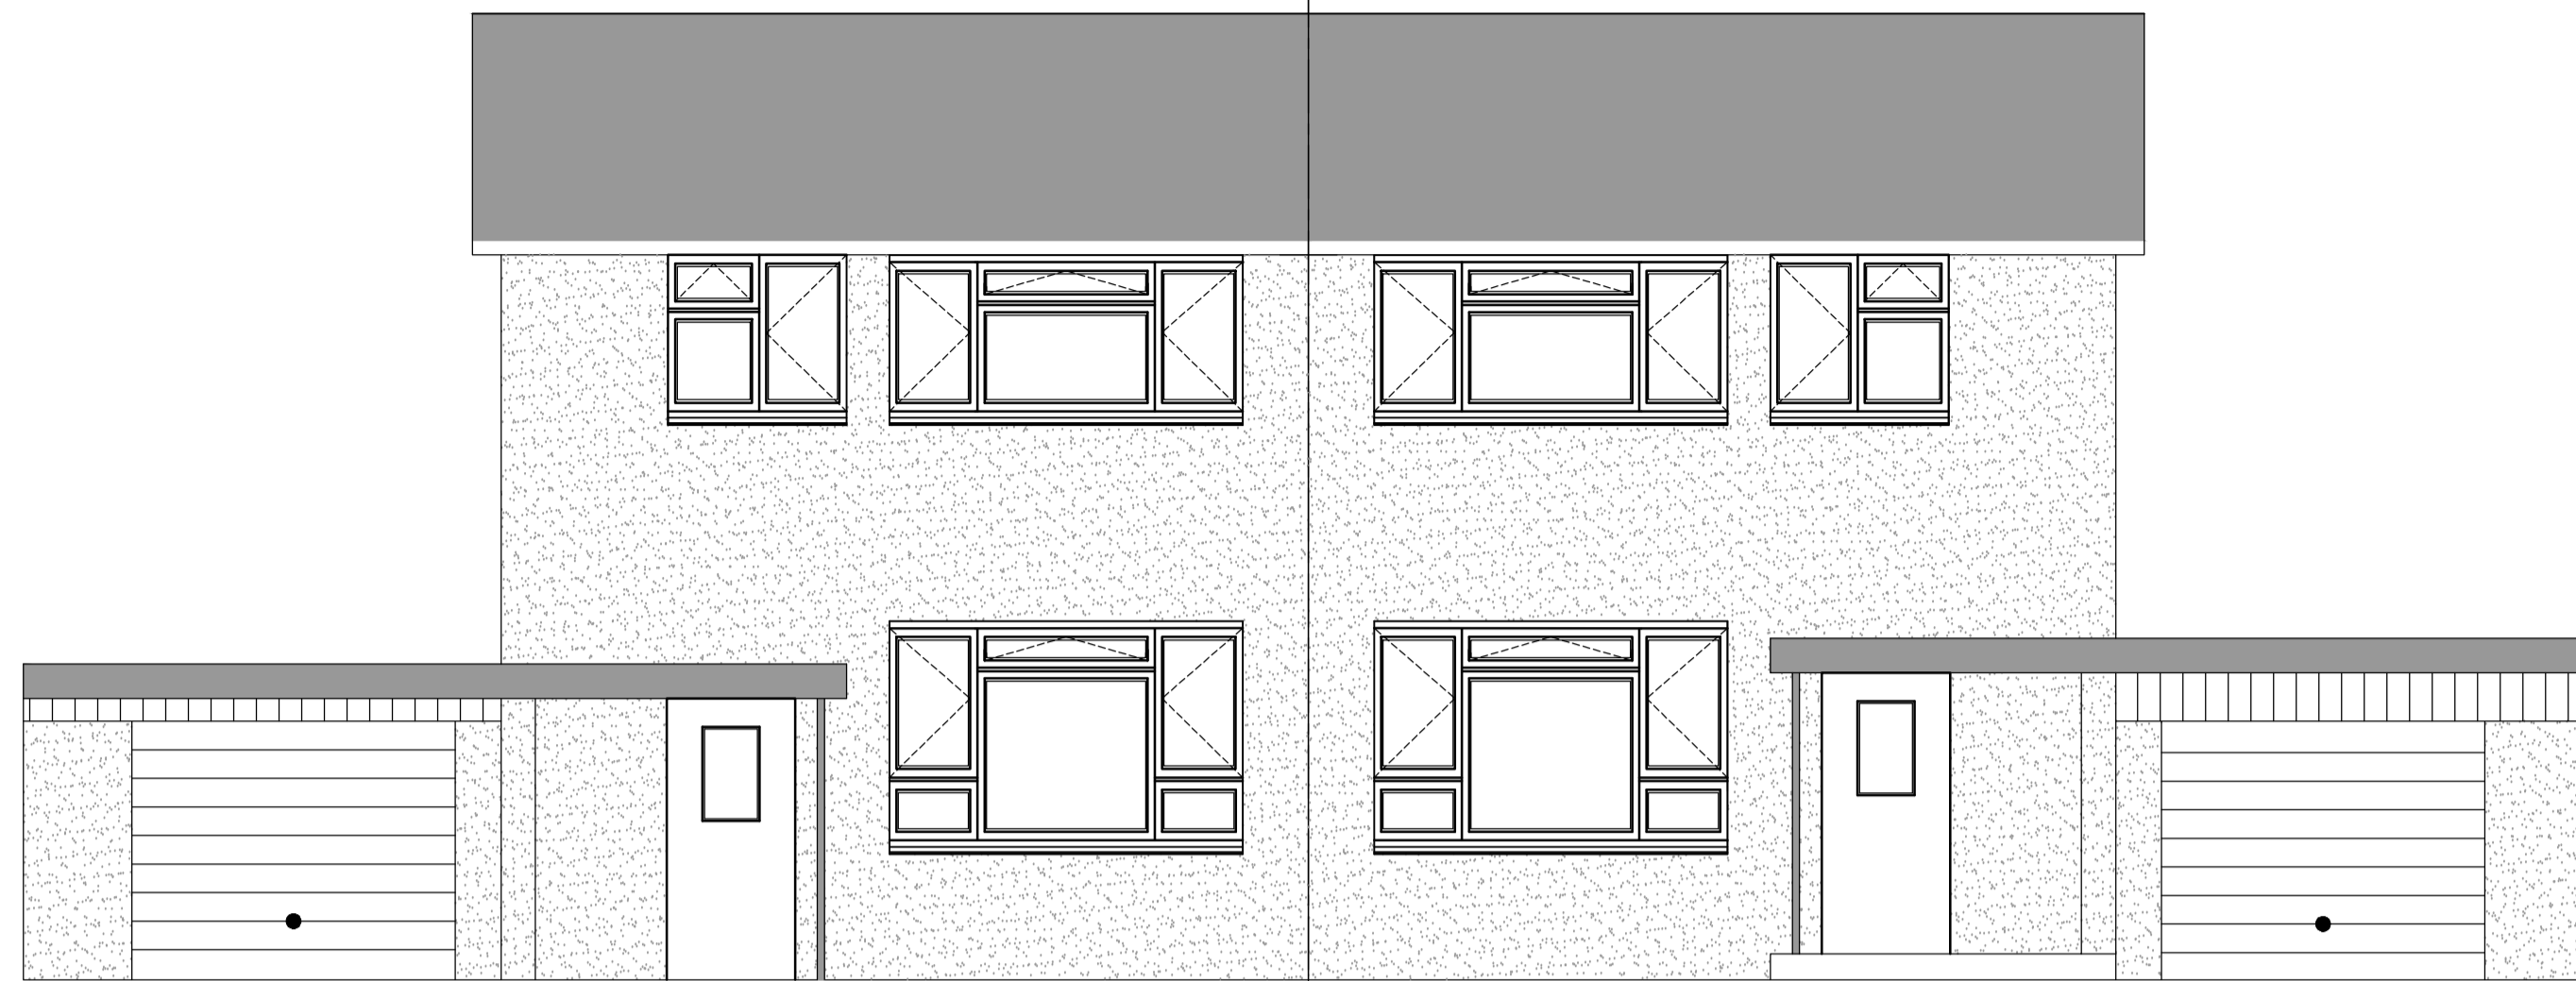

PROPOSED FRONT ELEVATION OF No. 19/21
(SW/SOUTH FACING)
1:50




PROPOSED REAR ELEVATION OF No. 21
(NE/NORTH FACING)
1:50



PROPOSED REAR ELEVATION OF No. 19
(NE/NORTH FACING)
1:50




PROPOSED SIDE ELEVATION OF No. 21
(SE/EAST FACING)
1:50

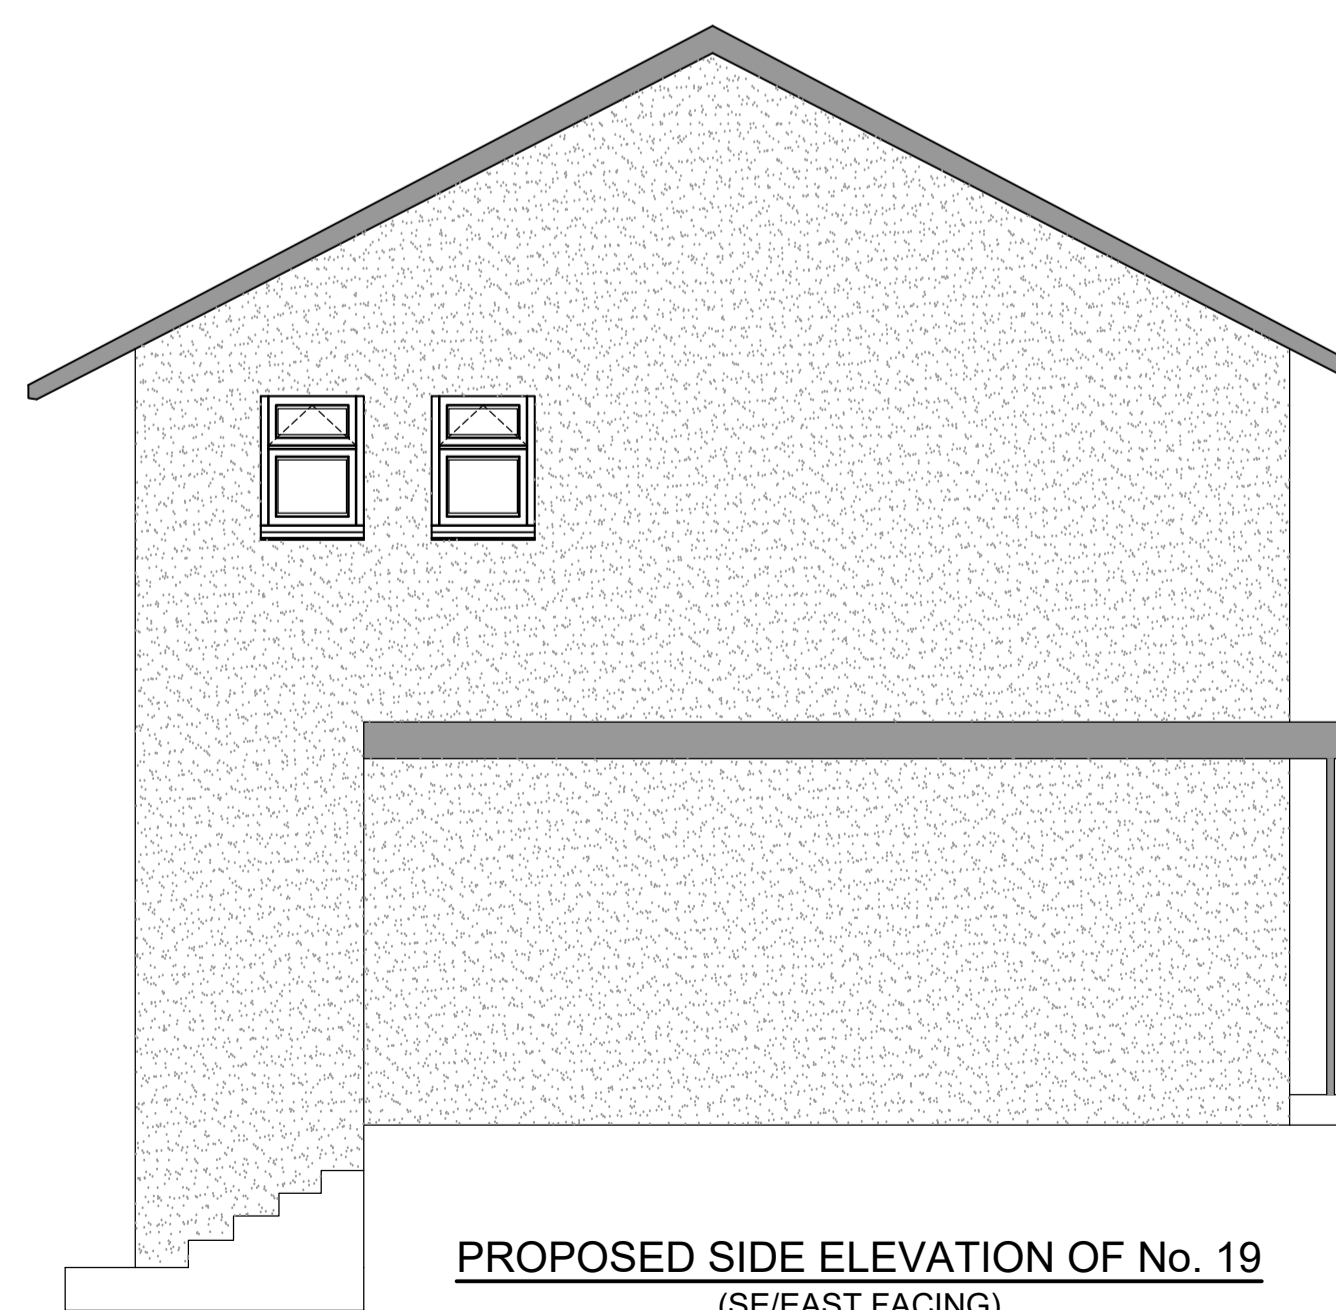

PROPOSED SIDE ELEVATION OF No. 19
(SE/EAST FACING)
1:50



SITE PLAN

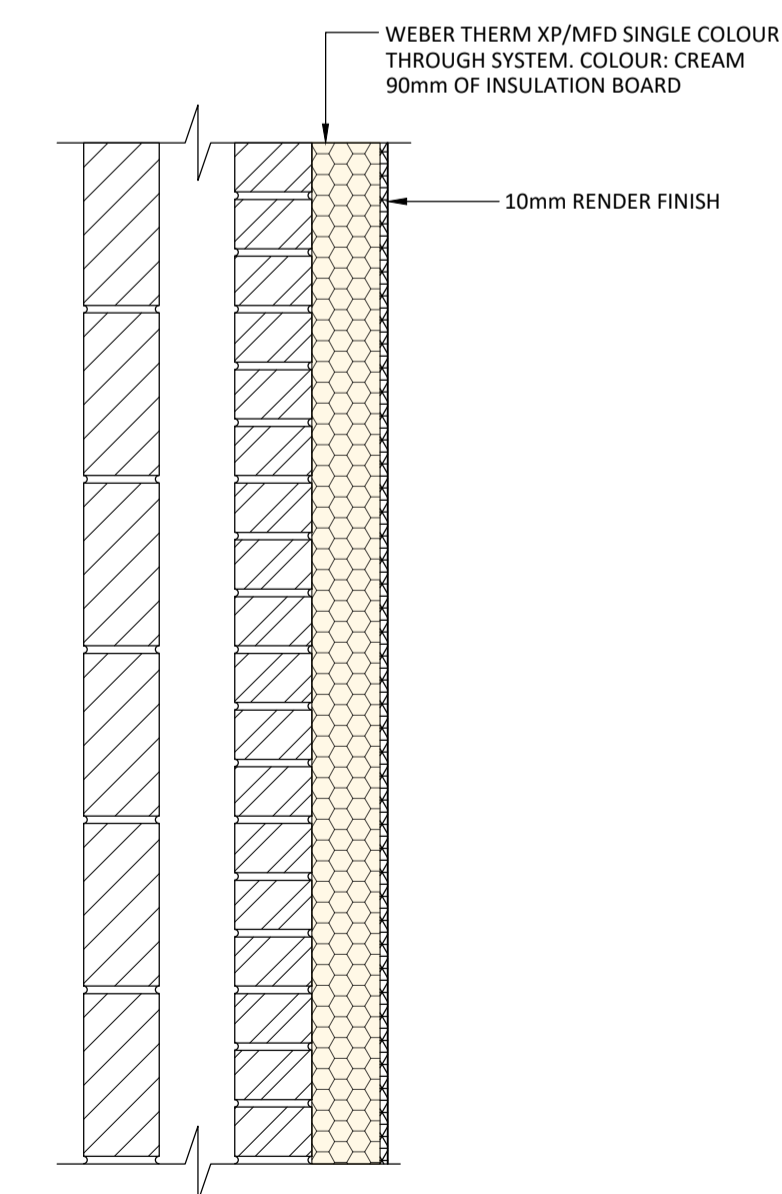

INDICATIVE SECTION THROUGHOUT EXTERNAL WALL
1:10

CDM 2015 DESIGNER NOTES

IN ADDITION TO THE HAZARDS, AND RISKS NORMALLY ASSOCIATED WITH THE TYPE OF WORK DETAILED ON THIS DRAWING, NOTE THE FOLLOWING SIGNIFICANT RISKS AND INFORMATION.

CONSTRUCTION:

1. N/A

FOR INFORMATION RELATING TO END USE, MAINTENANCE, DEMOLITION, SEE THE HEALTH AND SAFETY FILE.

IT IS ASSUMED THAT ALL WORKS WILL BE CARRIED OUT BY A COMPETENT CONTRACTOR, WHERE APPROPRIATE, TO AN APPROVED METHOD STATEMENT.

WHERE STRUCTURAL ELEMENTS ARE ASSUMED / INDICATED TO BE CONFIRMED (TBC), THESE ARE TO BE EXPOSED AND CONFIRMED PRIOR TO ORDERING/FABRICATION OF MATERIALS. REPORT TO DSA IF FOUND OTHERWISE AND/OR IN DOUBT.

- Notes
- IF IN DOUBT - ASK !!!
 - THIS DRAWING IS TO BE READ IN CONJUNCTION WITH ALL ARCHITECTS AND ENGINEERS DRAWINGS.
 - ALL WORK TO BE CARRIED OUT IN ACCORDANCE WITH THE RELEVANT BRITISH STANDARDS, CODES OF PRACTICE AND BUILDING PRACTICE.
 - ALL DIMENSIONS TO BE CHECKED PRIOR TO STARTING THE WORKS ON SITE. ANY DISCREPANCIES TO BE REPORTED TO THE ENGINEER IMMEDIATELY.
 - CONTRACTOR TO ASCERTAIN THE LOCATION OF SERVICES ON SITE PRIOR TO STARTING THE WORK.
 - ALL DIMENSIONS FOR CONSTRUCTION ARE TO BE OBTAINED FROM SITE MEASUREMENTS OR ARCHITECTS SETTING OUT DRAWINGS PRIOR TO MANUFACTURE/BUILDING.

P1	FIRST ISSUE	OP	06.02.24
ISSUE	REVISION	BY	DATE
THIS DRAWING IS THE PROPERTY OF DAVID SMITH ASSOCIATES. IT MUST NOT BE REPRODUCED, COPIED NOR ITS CONTENTS DIVULGED WITHOUT THEIR PERMISSION. ©DAVID SMITH ASSOCIATES			
ISSUE PRELIMINARY			
CLIENT VIVO DEFENCE SERVICES LIMITED			
CONTRACT 19-21 CARRICK ROAD FALMOUTH			
TITLE ARCHETYPE ELEVATIONS PROPOSED			
ARCHITECT			
DRAWN	CHECKED	DATE	SCALE
OP	DS	DEC '23	1:50 @ A1
David Smith Associates Consulting Structural & Civil Engineers			
Tel: (01604)782620 8 Duncan Close			
Email: northampton@dsagroup.co.uk Moulton Park			
Website: www.dsagroup.co.uk Northampton NN3 6WL			
DRAWING NUMBER	23	54323/02	REVISION P1

