

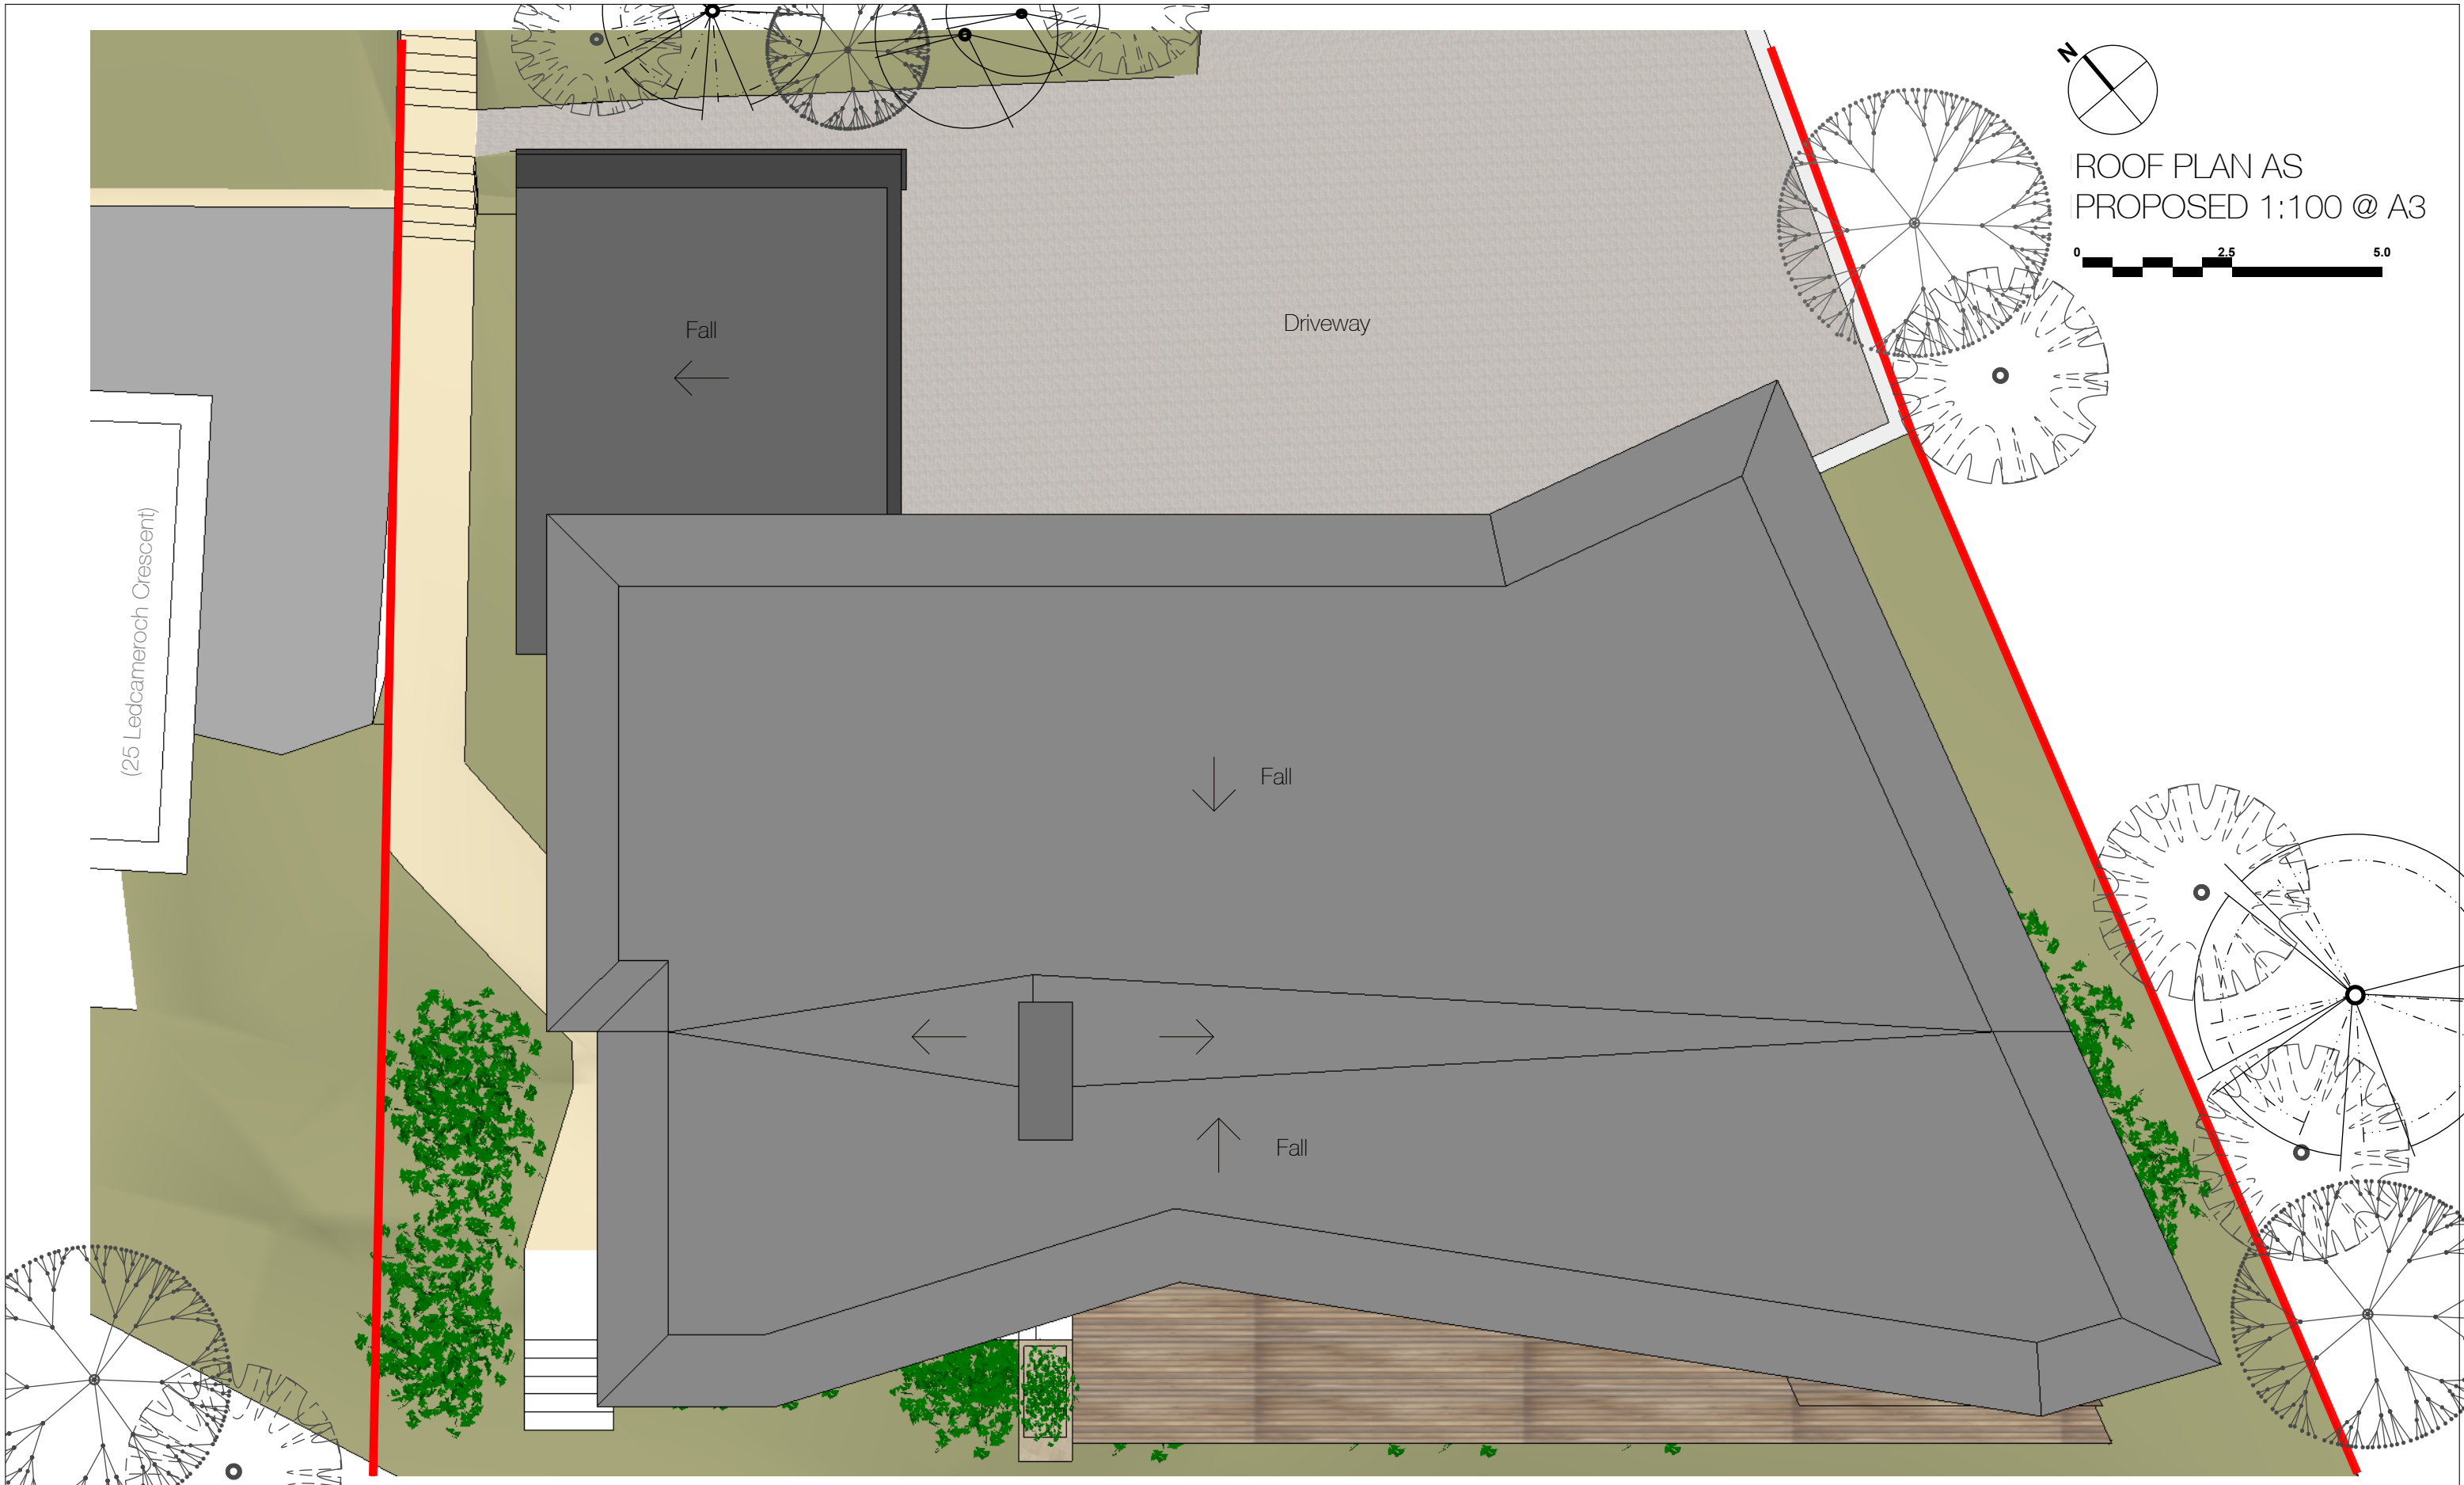


ROOF PLAN AS  
PROPOSED 1:100 @ A3

 

**McINNES**  
**GARDNER**

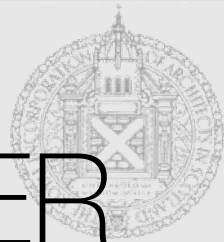

t: 0141 332 3841  
www.mcinneshgarden.co.uk

Project: **664**  
25 Ledcameroch  
Crescent, Bearsden.  
G61 4AD.  
Mr & Mrs Chassels

Dwg: **D1** Roof Plan As  
Proposed  
**001A** Scale: 1:500 @ A3