




LOCATION PLAN
Scale 1:1250

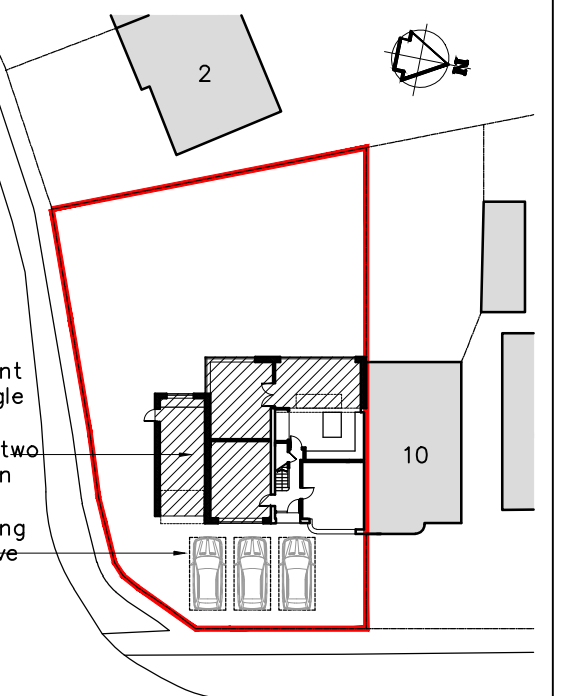


BLOCK PLAN
Scale 1:500

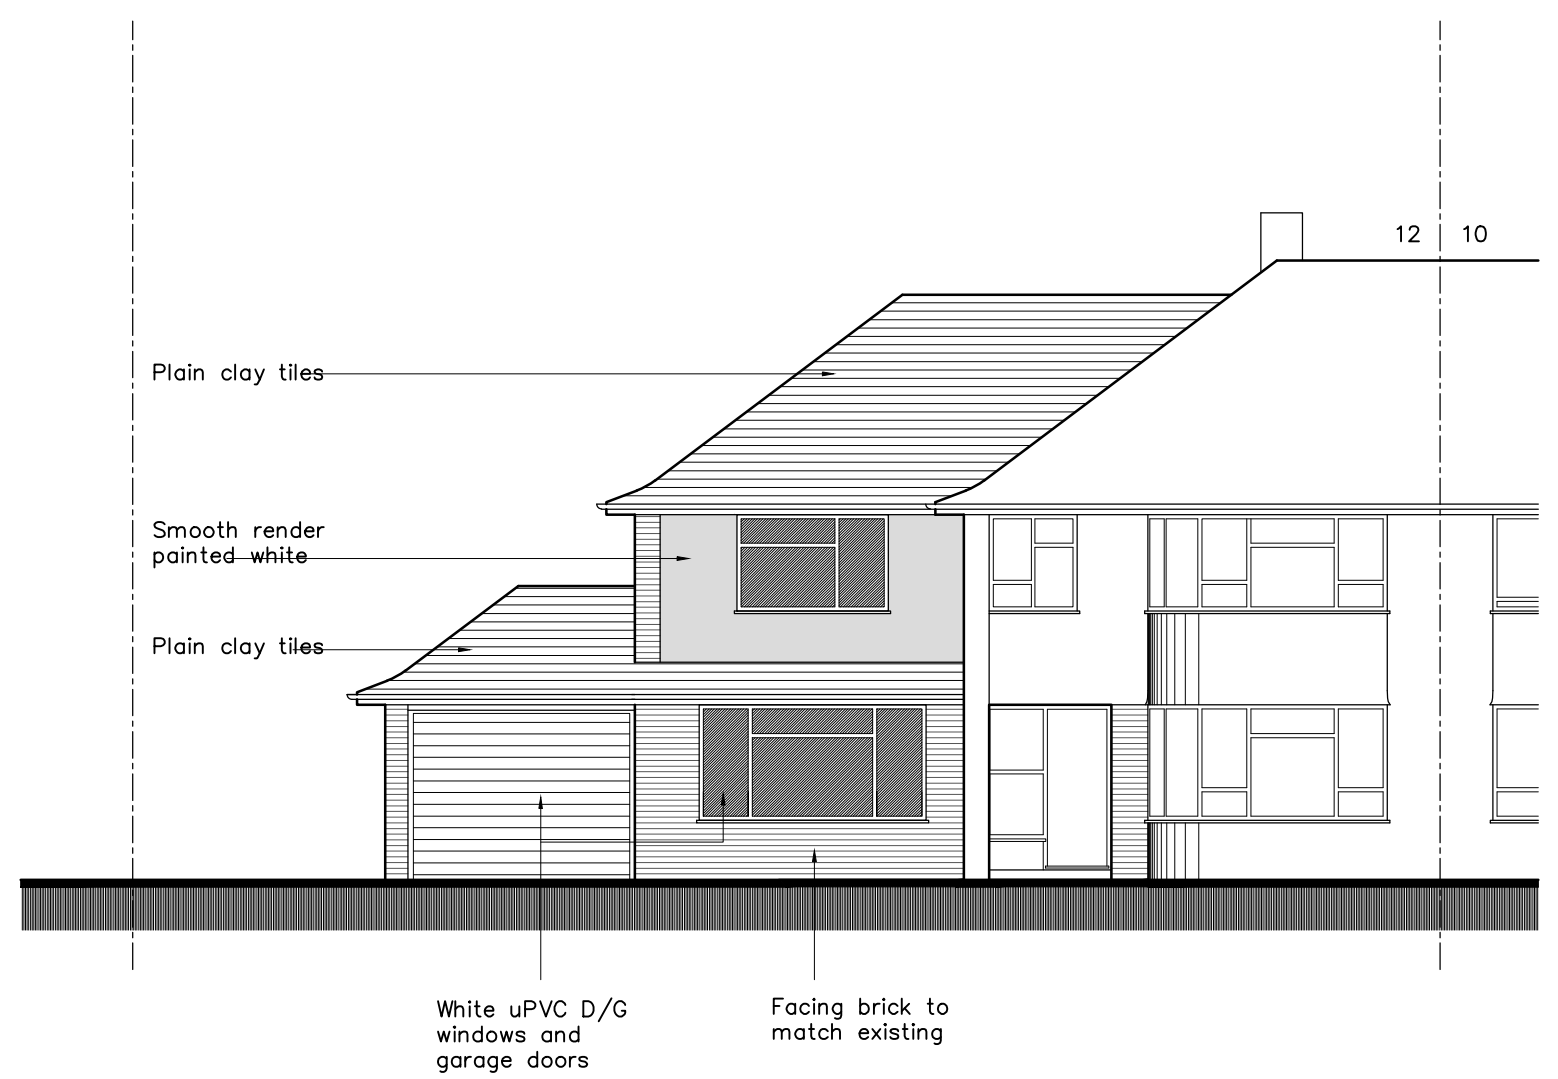


FRONT VIEW

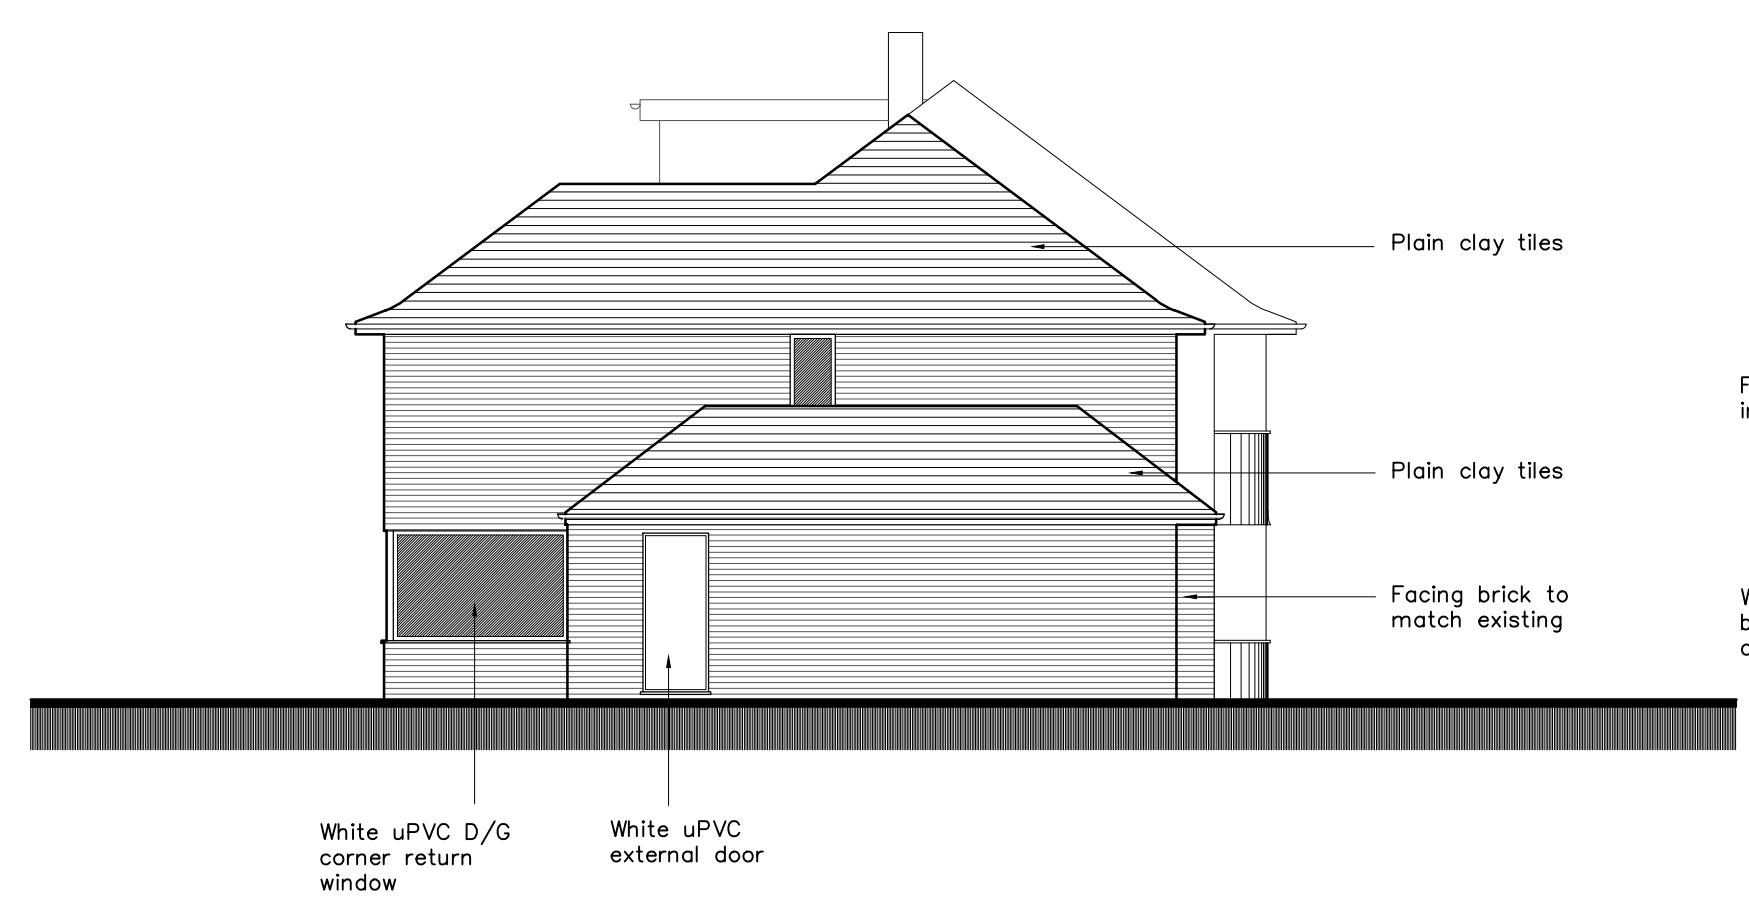


SIDE VIEW

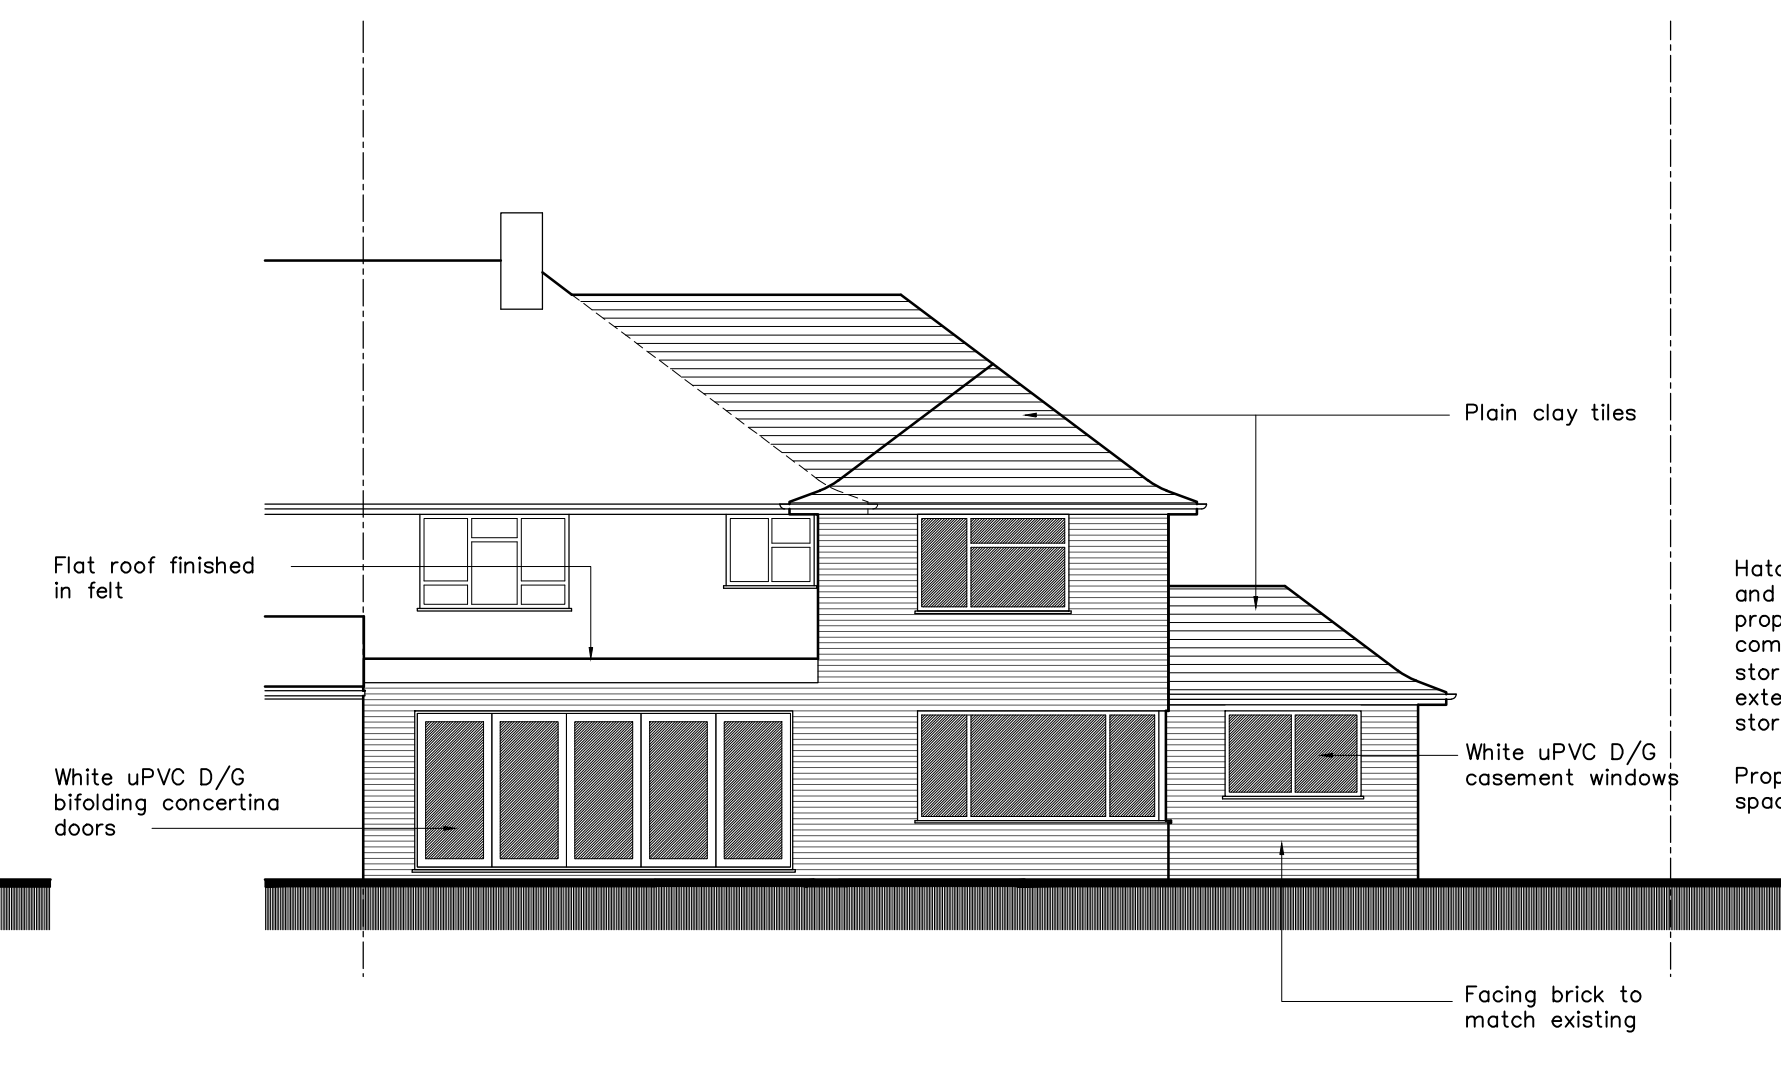


REAR VIEW

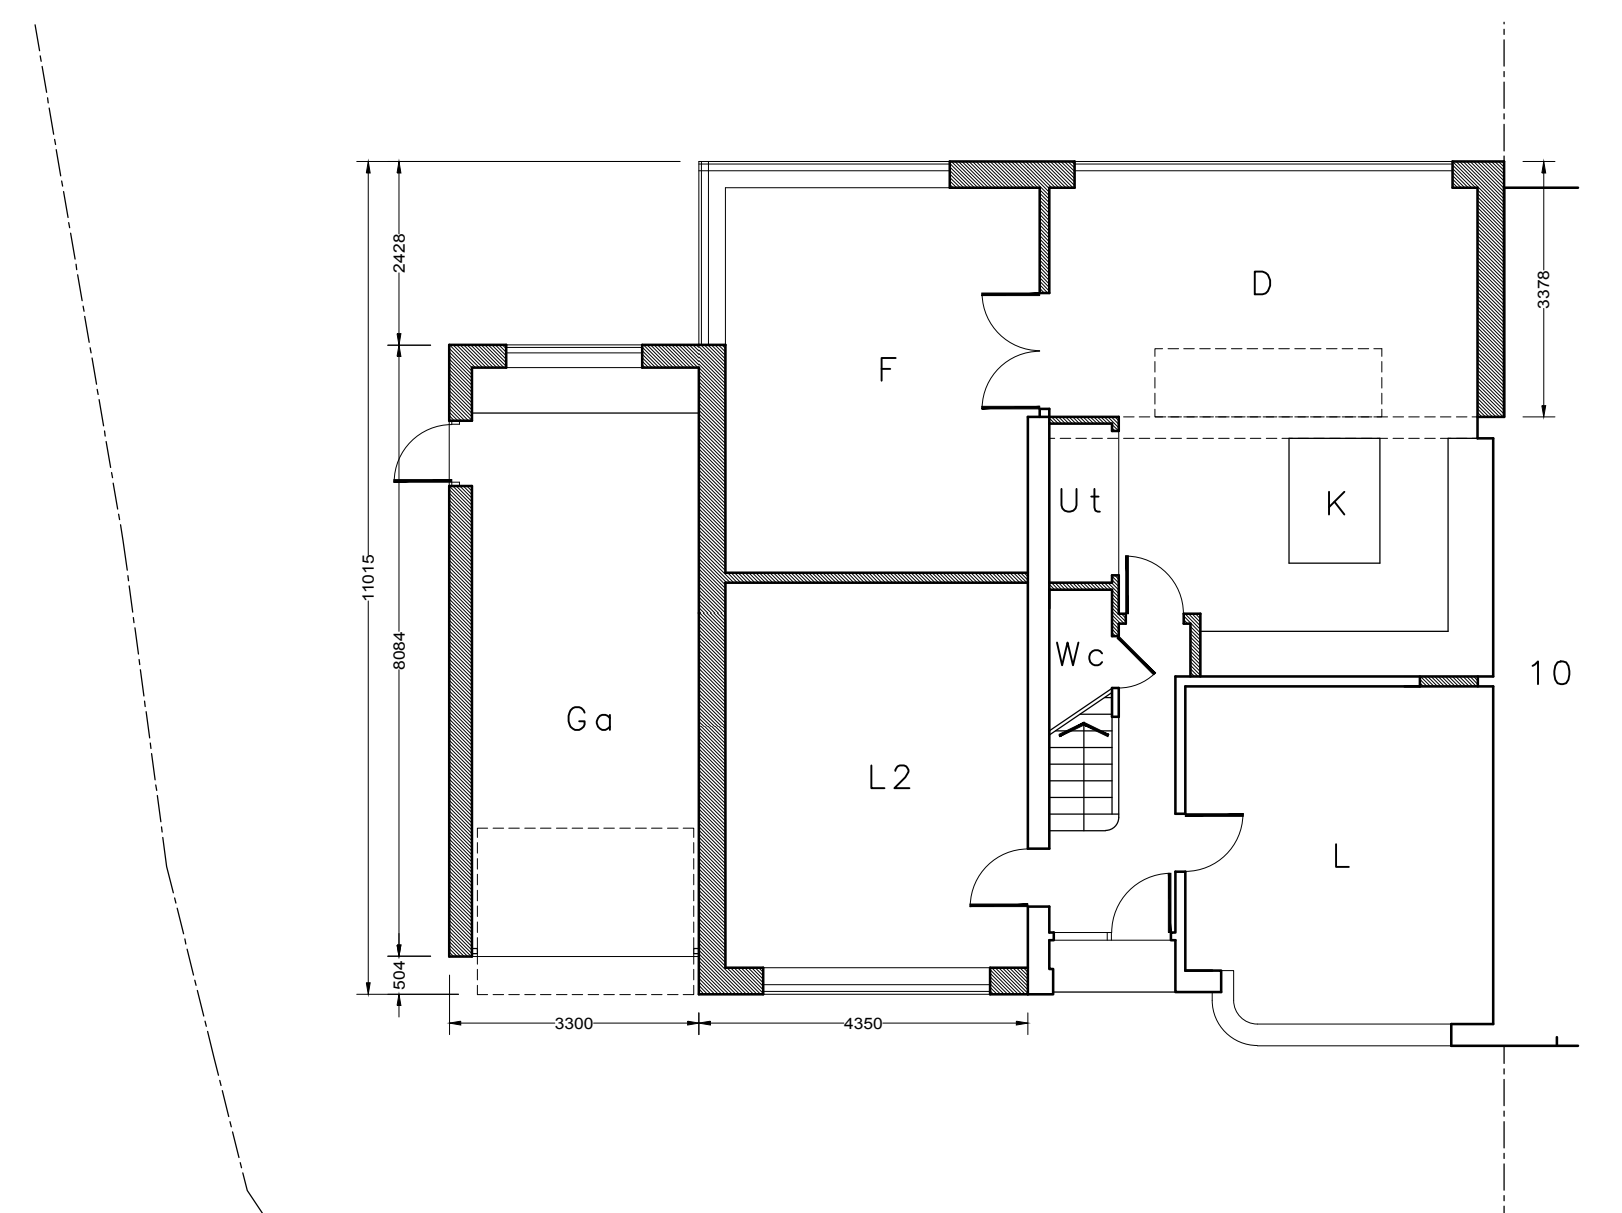

GROUND

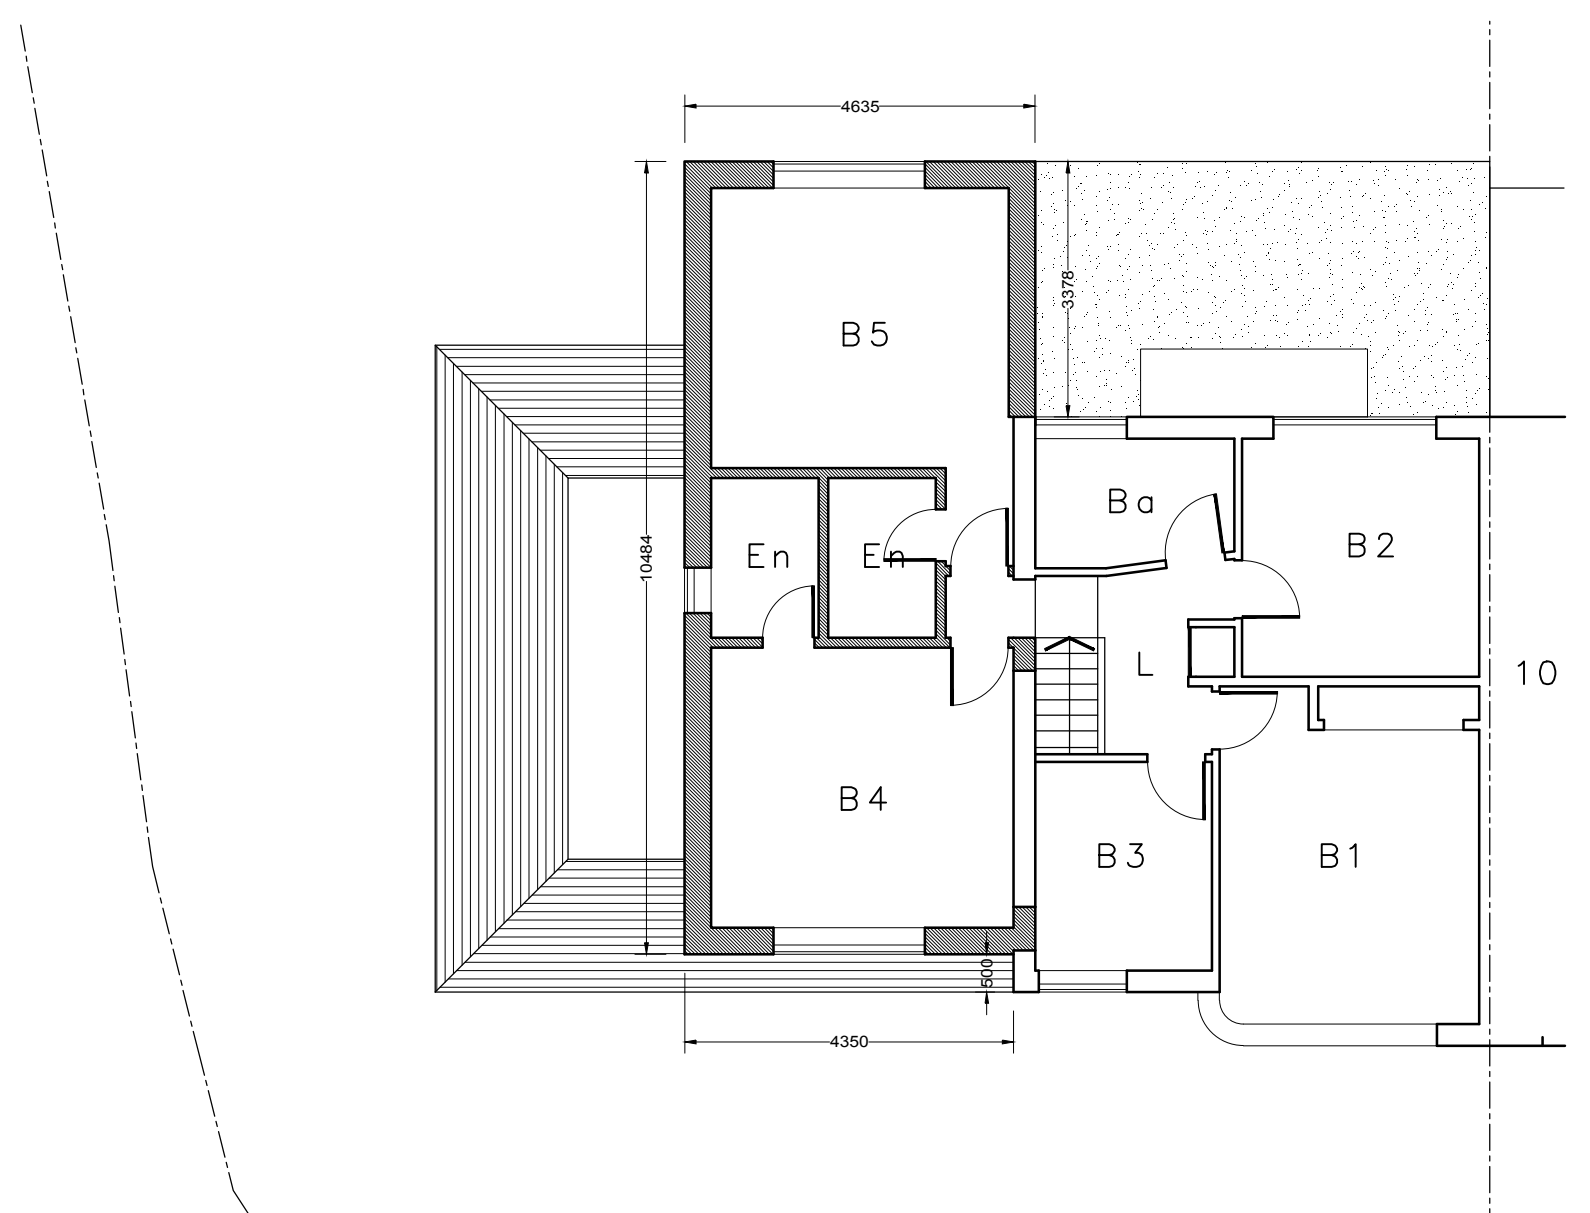

FIRST

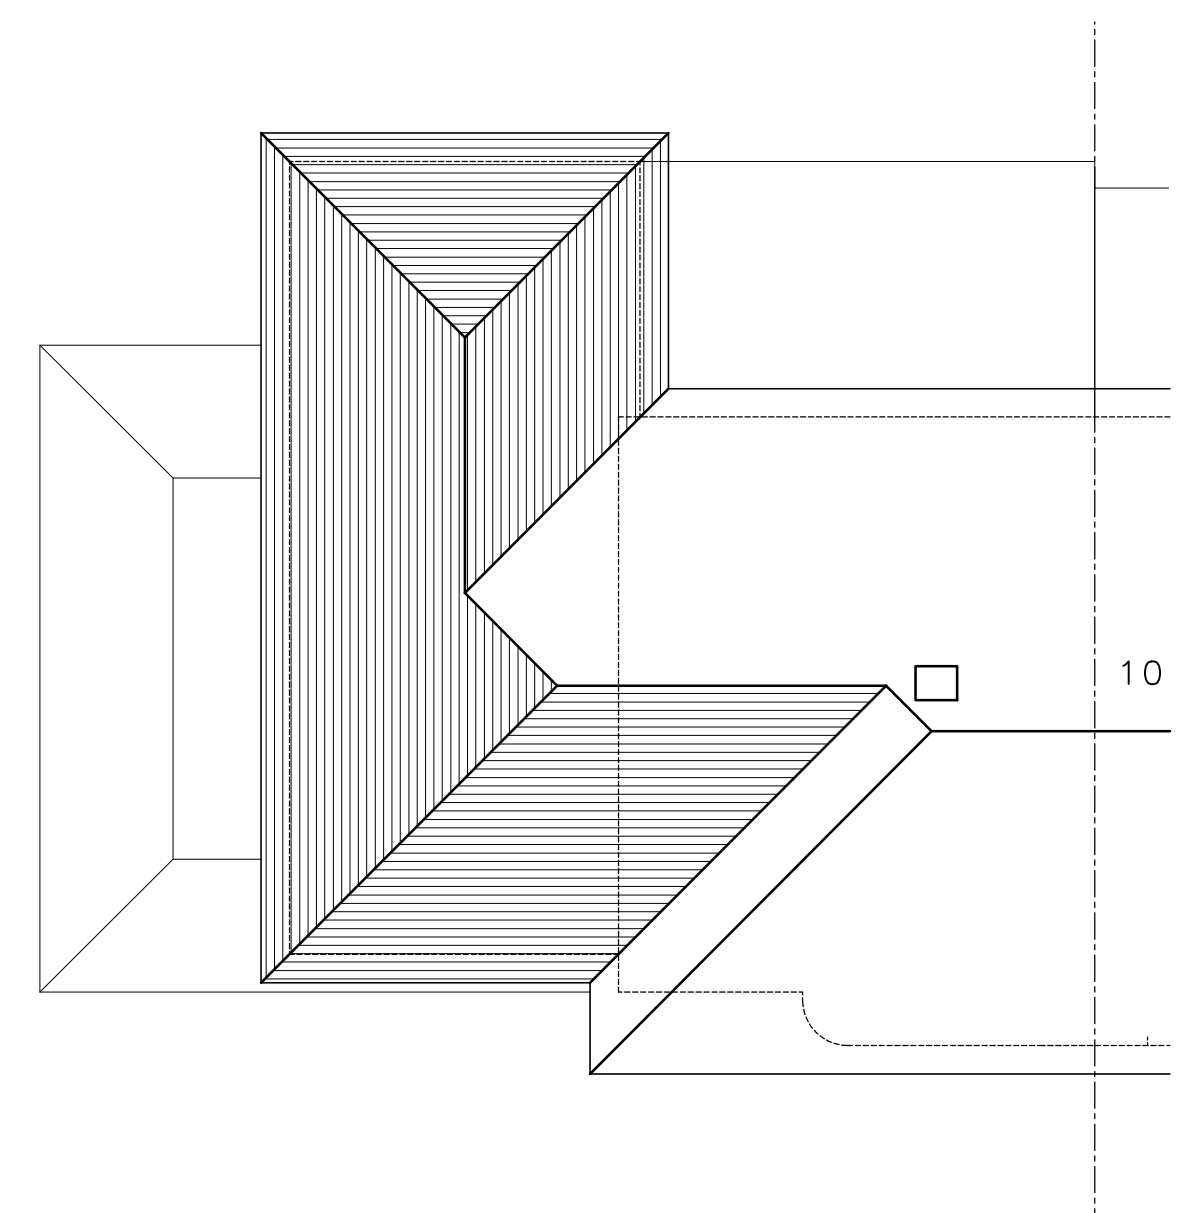

ROOF

Notes:
THIS DRAWING IS COPYRIGHT.
The contractor is to check all dimensions on site before commencement of the works.
Discrepancies must be reported immediately before proceeding.

C			
B			
A			
REVISIONS		CHK	DATE

ARCHITECTURE AND INTERIOR DESIGNS
Design Studio EIT, 140 Normanville Drive, Chingford, London E4 3HG
T: 0208 520 8557 W: www.studioEIT.com E: info@studioEIT.com

CLIENT/SITE
Mrs S Rani
12 Howard Ave, Aylesbury, Bucks
HP21 7HN

DETAILS
PROPOSED FLOOR / ROOF PLAN,
ELEVATIONS, BLOCK AND SITE
LOCATION PLANS

FILE NUMBER	DRAWING NO.	REVISION
22-1024	22-1024-01-PL01	-
SCALE	DATE	
1:100 1:500 1:1250 @A1	15.12.2023	