



LOCATION PLAN
Scale 1:1250

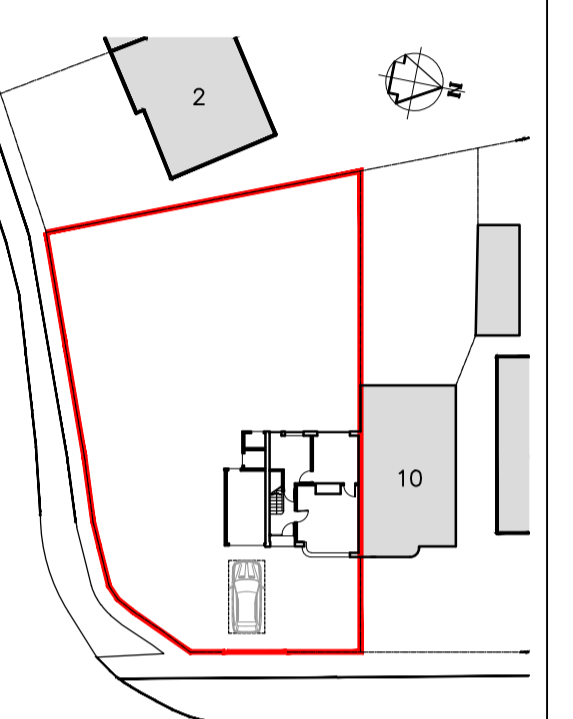


BLOCK PLAN
Scale 1:500

Area Schedule


Site Area :	544 sq.m
Amenity :	476 sq.m
Existing GF footprint :	68 sq.m
Demolished structure :	17 sq.m

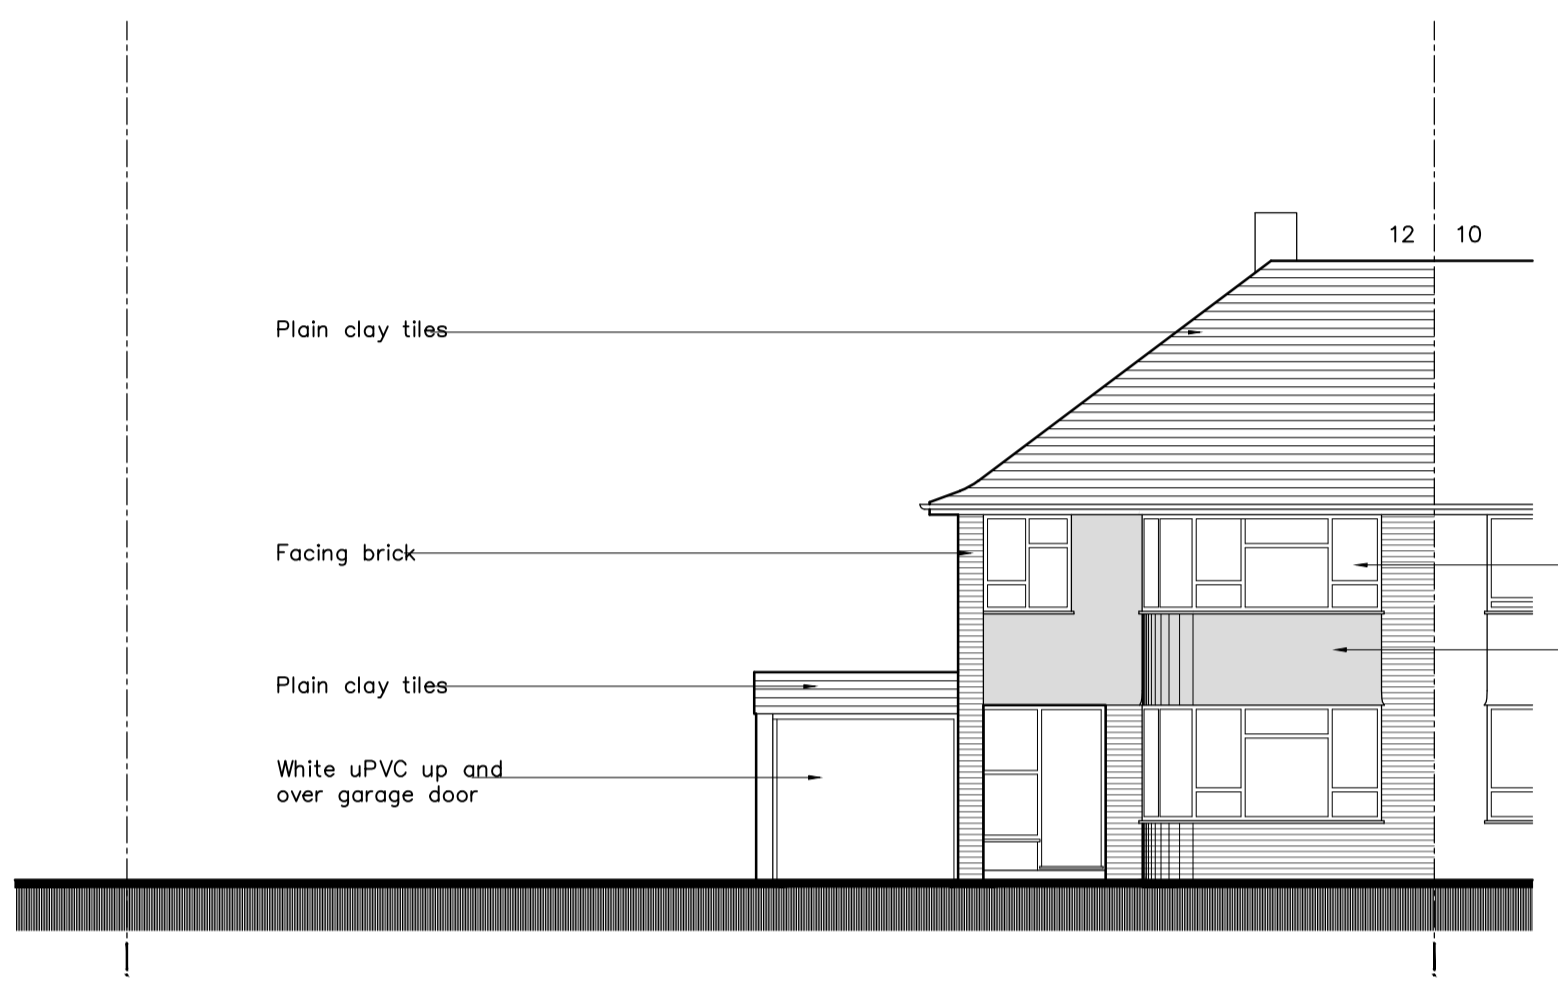


FRONT VIEW

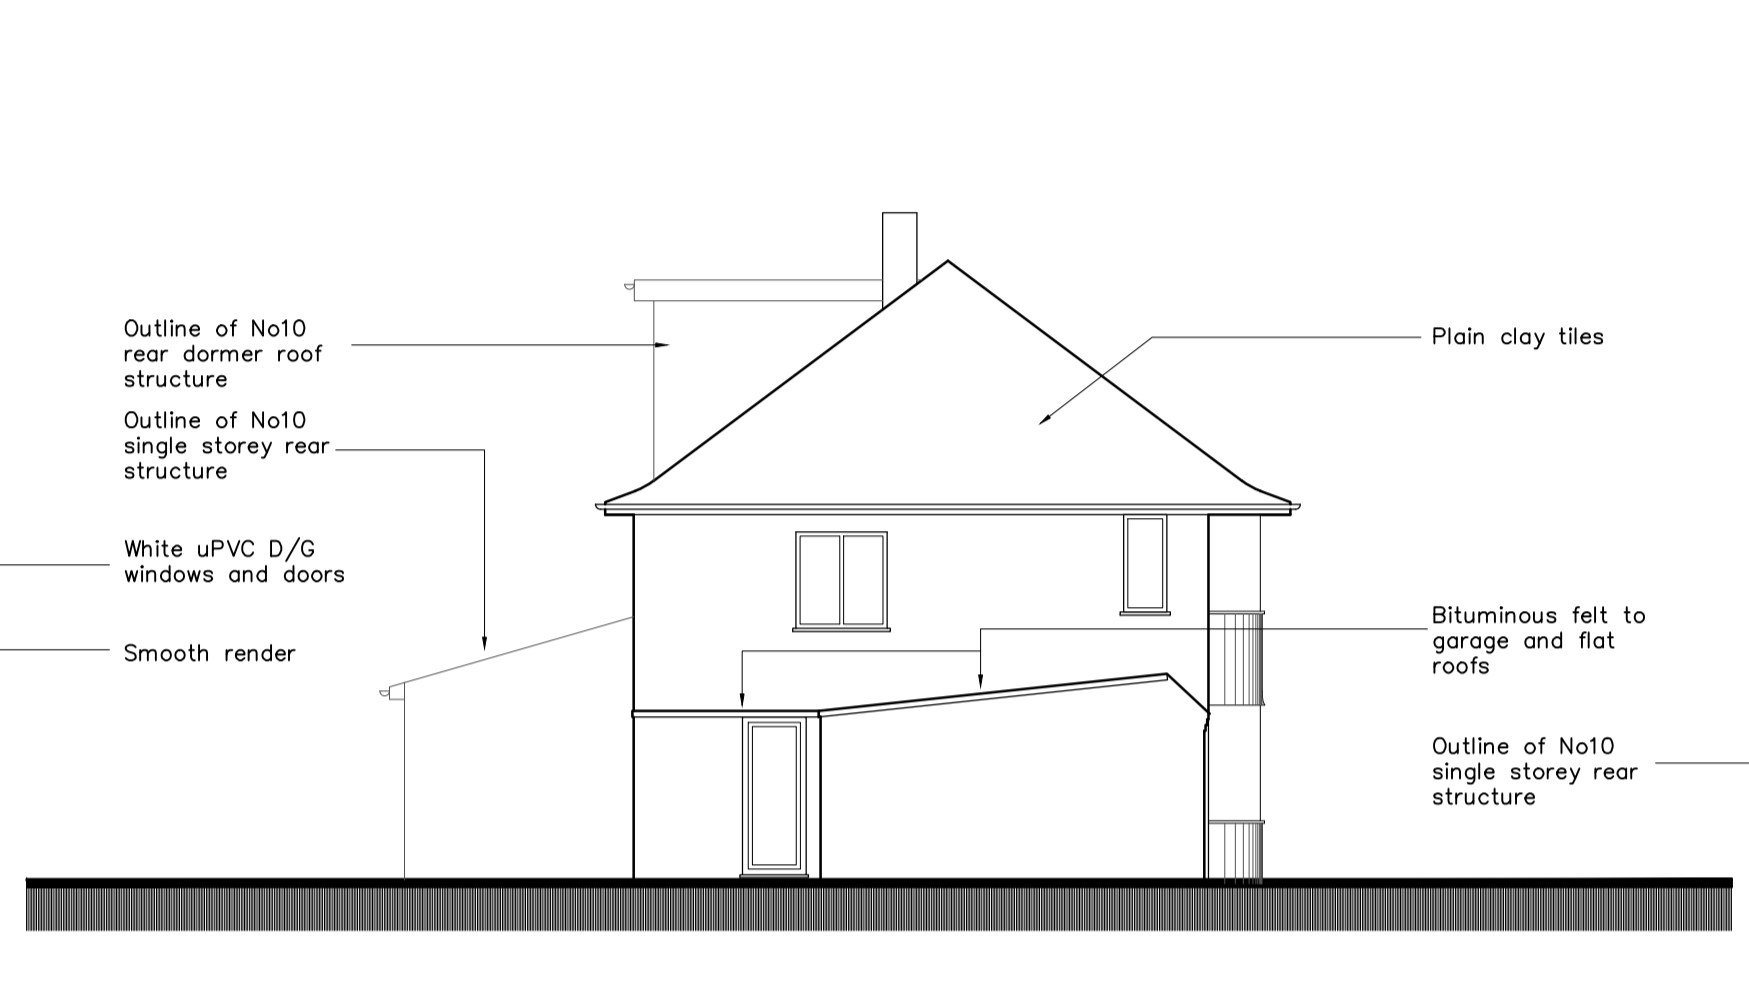


SIDE VIEW

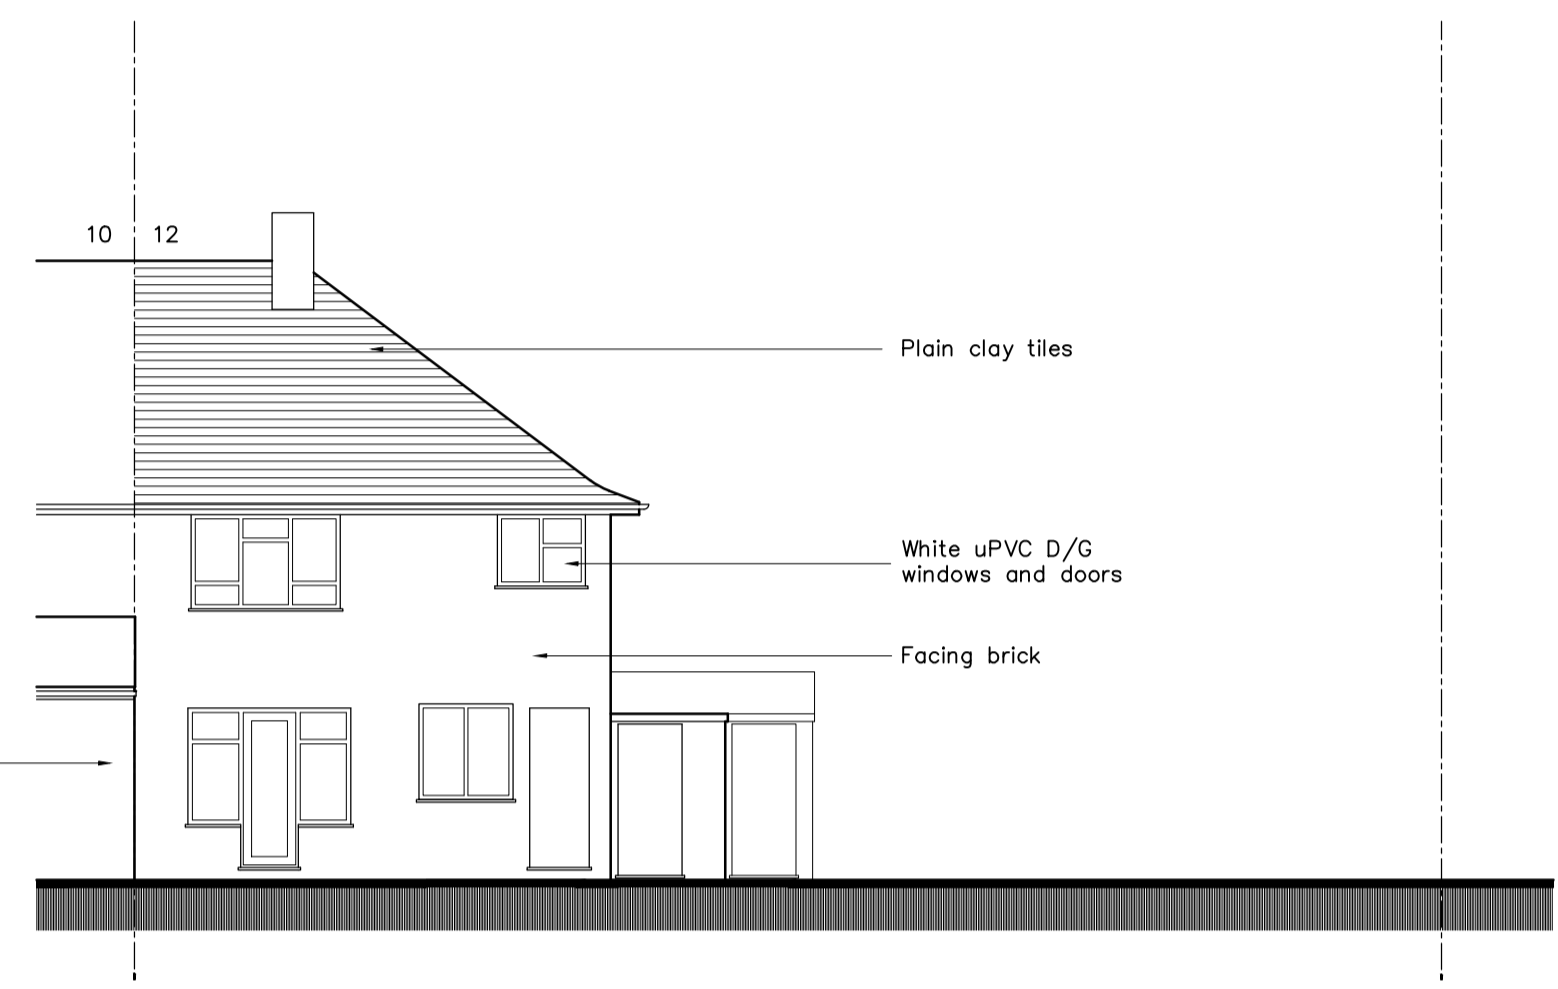


REAR VIEW

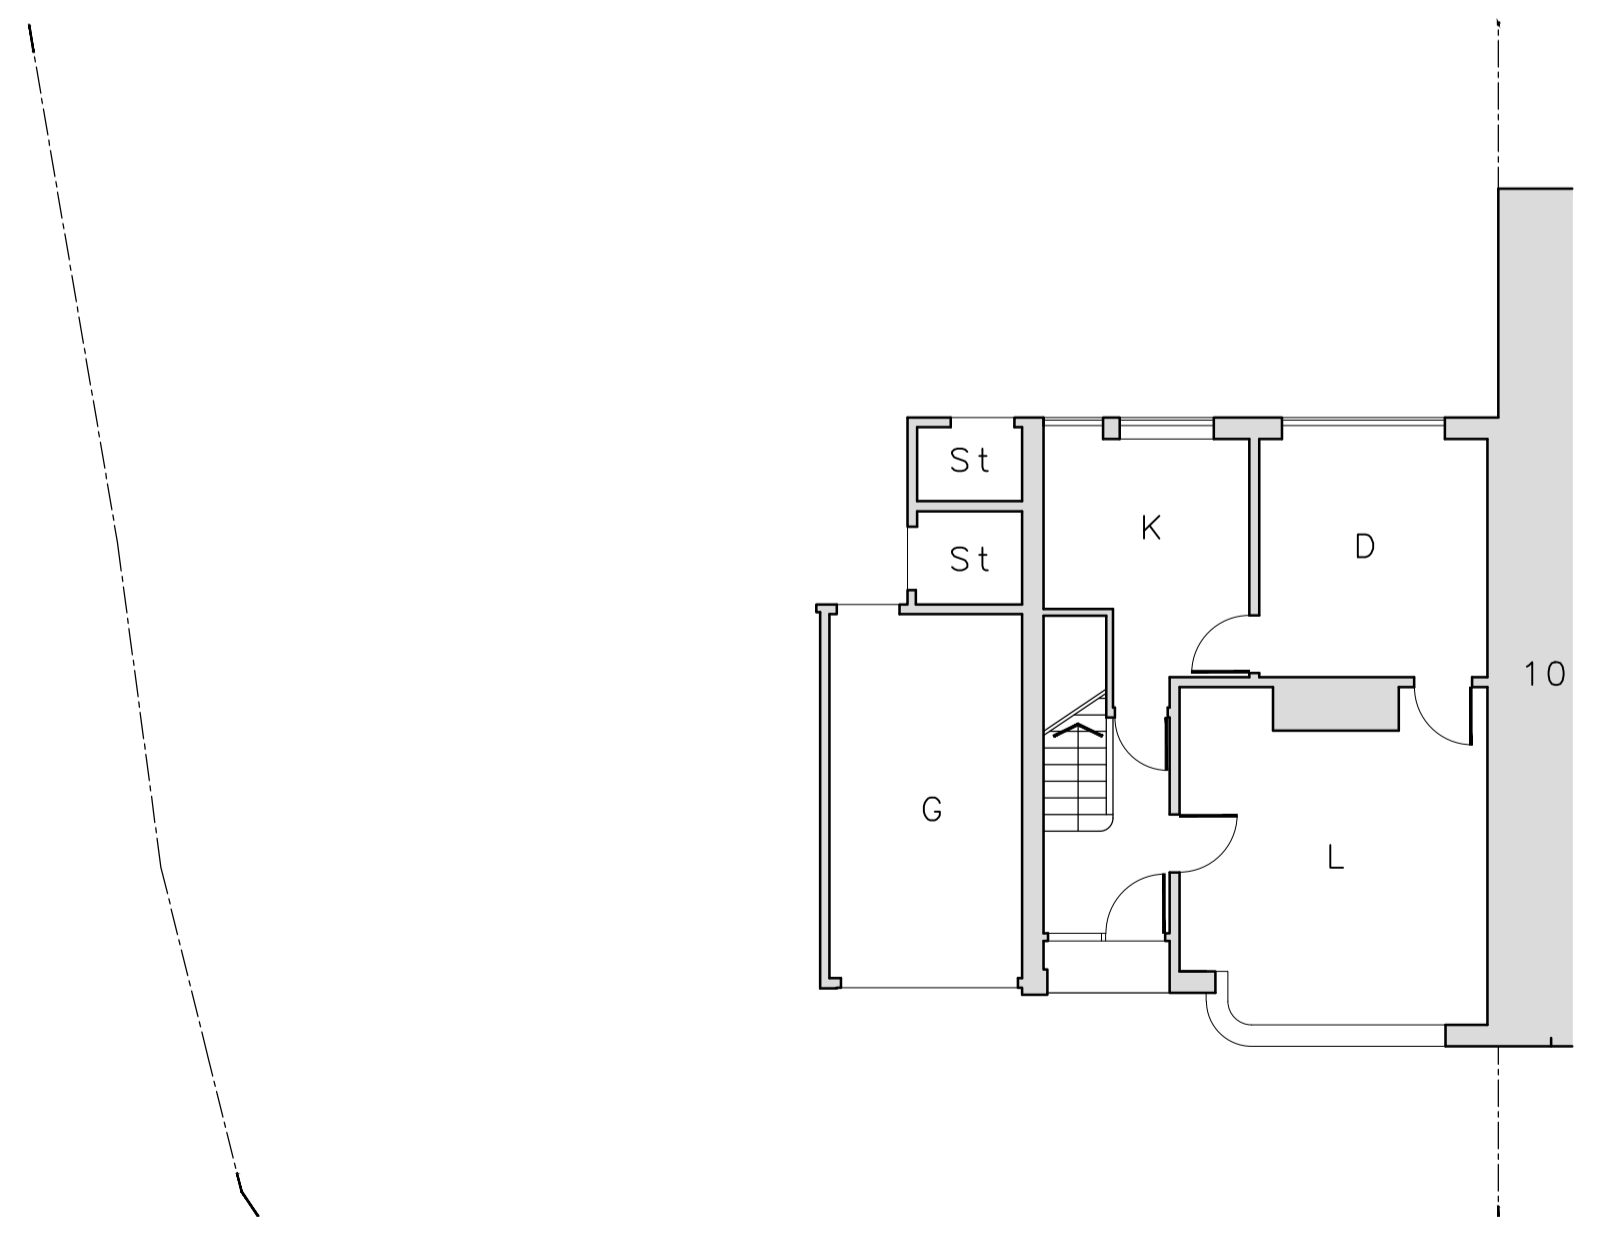


GROUND

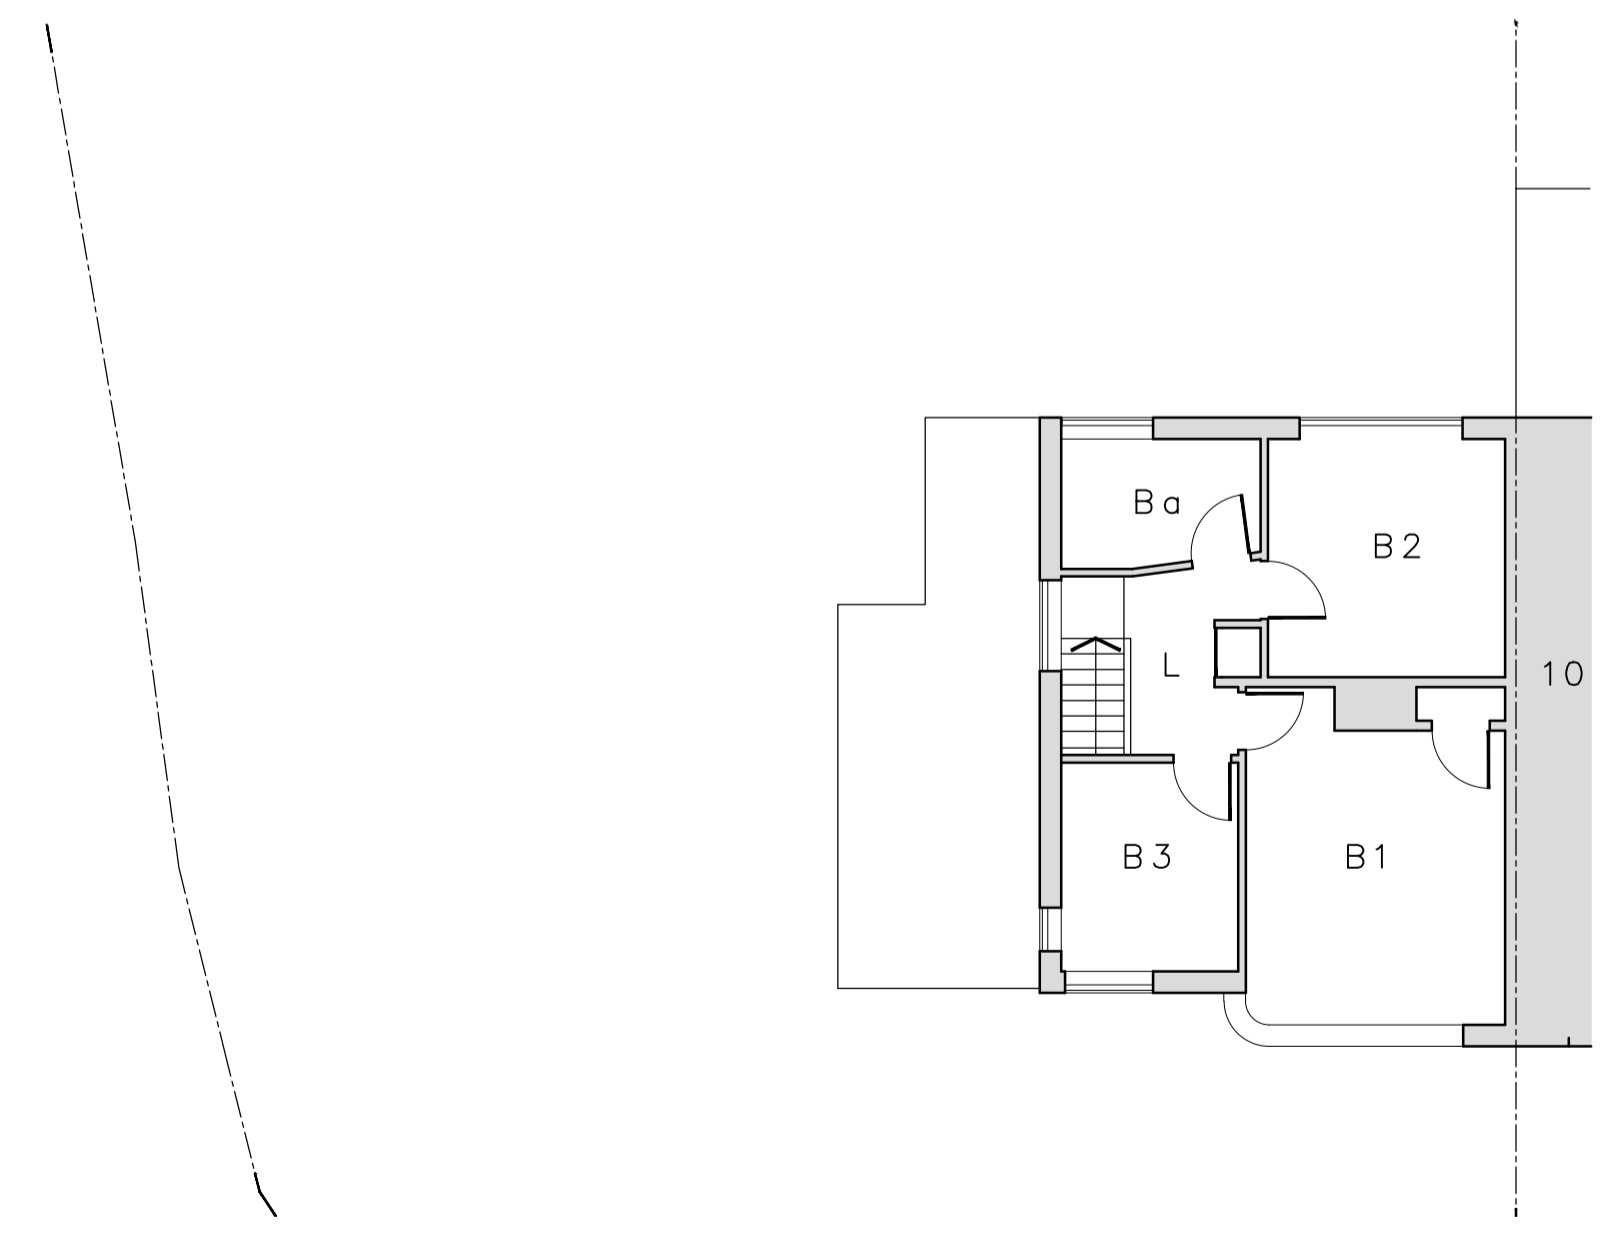

FIRST

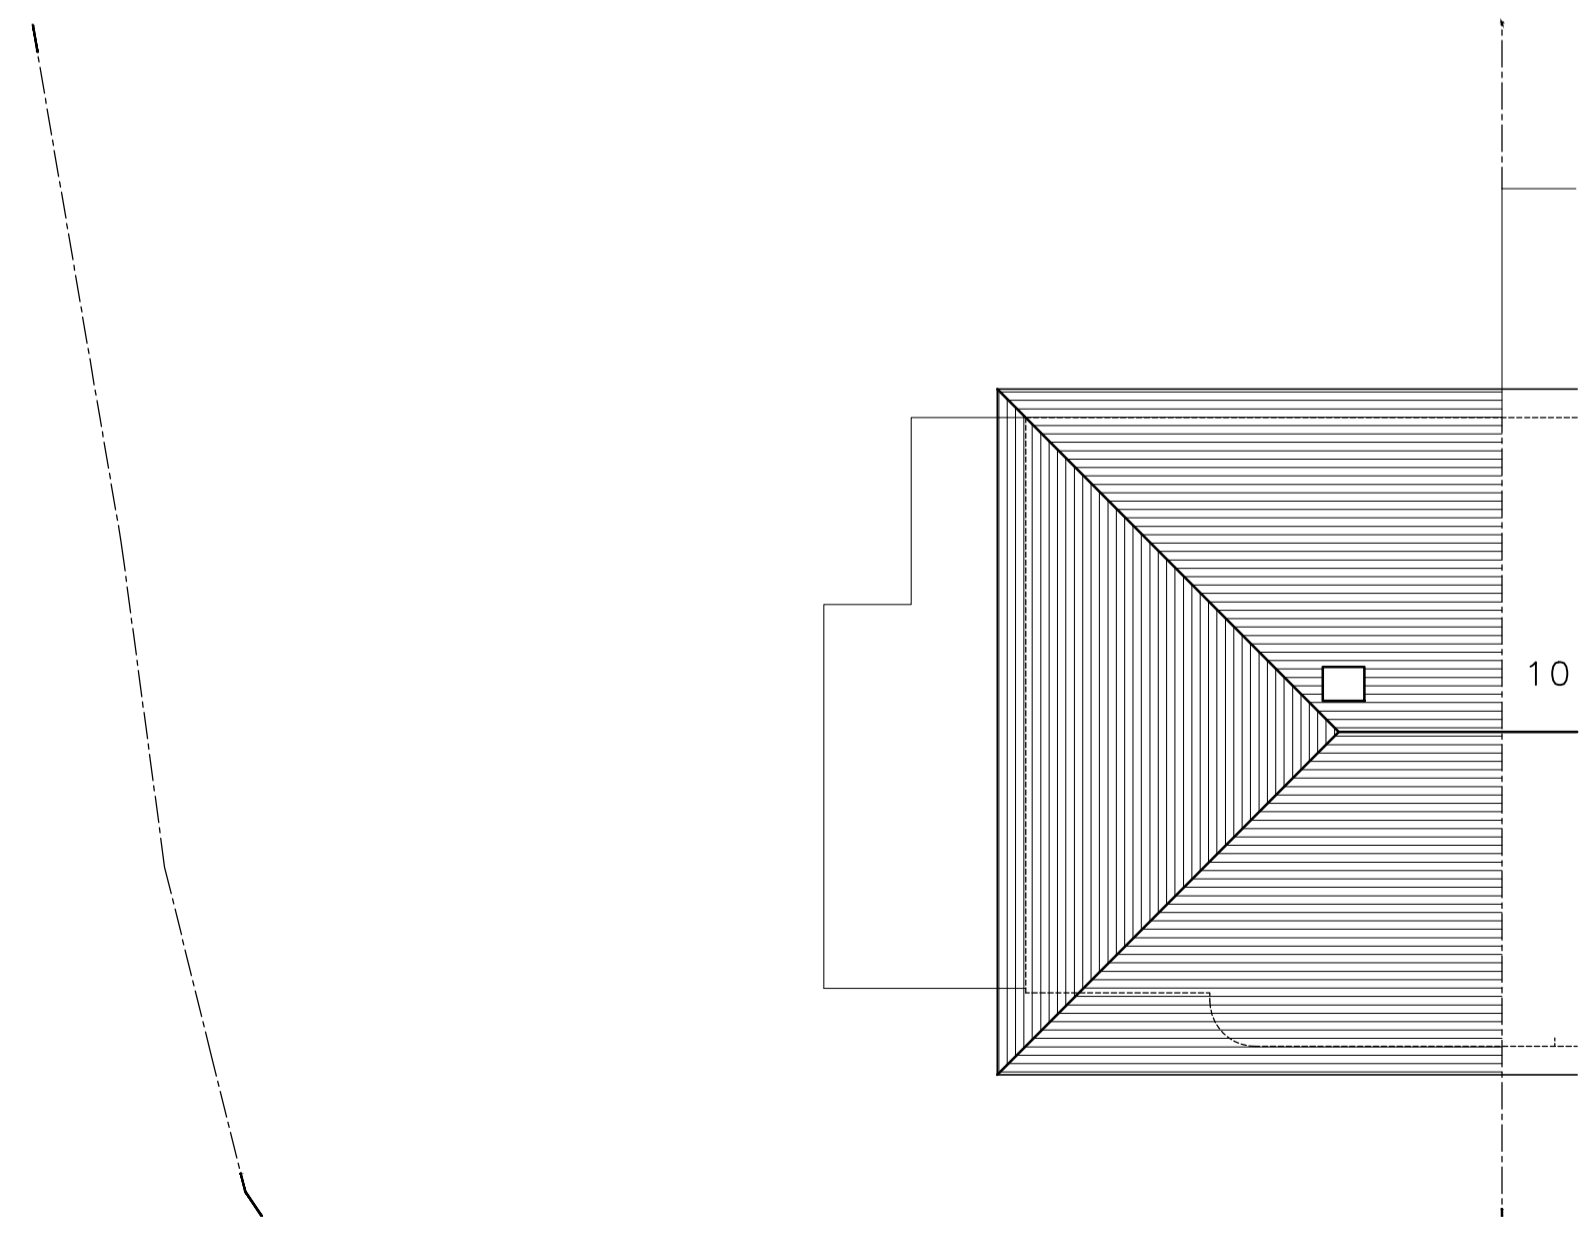

ROOF

 

Notes:
THIS DRAWING IS COPYRIGHT.
The contractor is to check all dimensions on site before commencement of the works.
Discrepancies must be reported immediately before proceeding.

REVISIONS	CHK	DATE
C		
B		
A		

ARCHITECTURE AND INTERIOR DESIGNS
Design Studio B111, 140 Normanshire Drive, Chingford, London E4 9HD
T: 0208 520 0567 W: www.studioe7.com E: info@studioe7.com

CLIENT/SITE
Mrs S Rani
12 Howard Ave, Aylesbury, Bucks
HP21 7HN

DETAILS
EXISTING FLOOR / ROOF PLAN,
ELEVATIONS, BLOCK AND SITE
LOCATION PLANS

FILE NUMBER	DRAWING NO.	REVISION
22-1024	22-1024-01-S01	

Scale: 1:100 1:500 1:1250 @ A1 DATE: 26.05.2022