



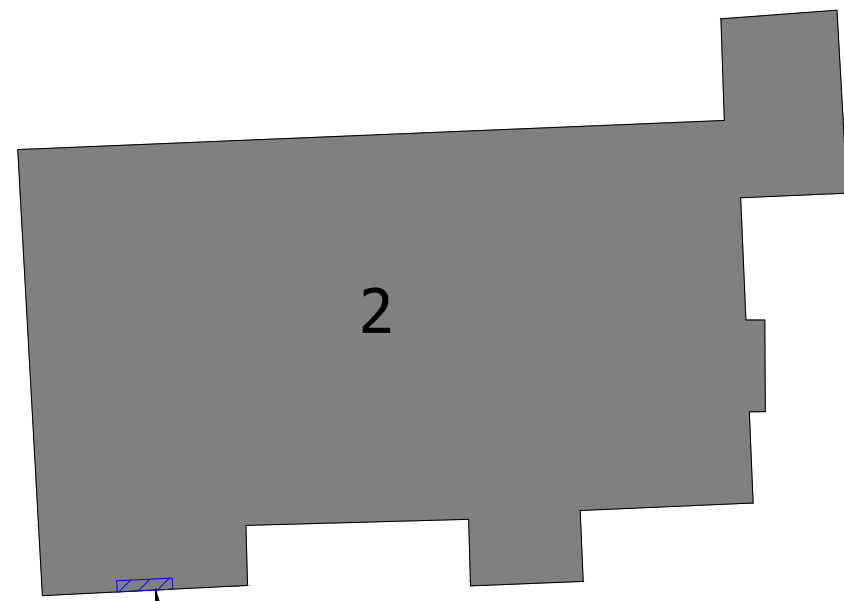


**COPYRIGHT AND CONFIDENTIAL INFORMATION**  
 The copyright of this confidential document and all information contained in it is owned by EB CAD Services. This document and all information in it are not to be made available to the public or to anyone else (whether in the United Kingdom or elsewhere), by written or oral description, or by use, or in any other way, unless by prior written authority from the copyright owner.  
 The principle points of construction only are illustrated. Layout and dimensions are

**THIS DRAWING MUST NOT BE USED FOR CONSTRUCTION PURPOSES**

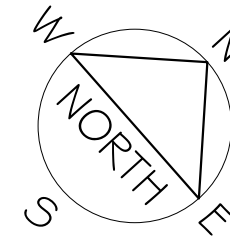

Location of proposed Juliette balcony

-  - Existing dwellings and outbuildings
-  - Location of Proposed Works
-  - Property boundary

Rev:	Description:	By:	Date:
Status: <b>PLANNING APPLICATION</b>			

  
**EMMA BRACE**  
 architectural designer  
 1 The Willows - Edlesborough - Buckinghamshire - LU6 2JH  
 07974 536 658 - enquiries@ebcad.co.uk - www.ebcad.co.uk

Client: **Mr R Jay**

Project: **Replace first floor bedroom window to front elevation with Juliette balcony at 2 Dove House Close, Edlesborough, Buckinghamshire, LU6 2JL**

Title: **BLOCK PLAN**

Scale at A3: 1:200	Date: 07.02.2024	Drawn: EB	Checked: EB
Project Ref: EB/2DHC	Drawing No: EB/2DHC-02	Revision: -	

**DOVE HOUSE CLOSE**

**BLOCK PLAN**  
Scale 1:200

