




North Elevation

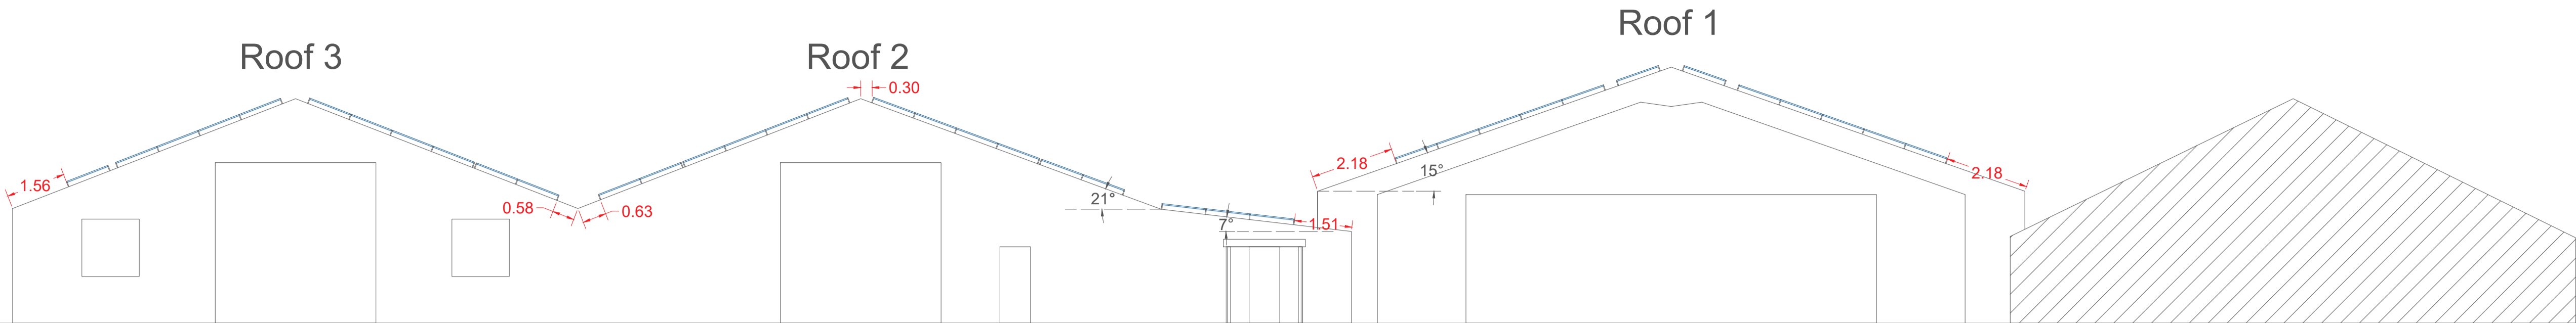


East Elevation

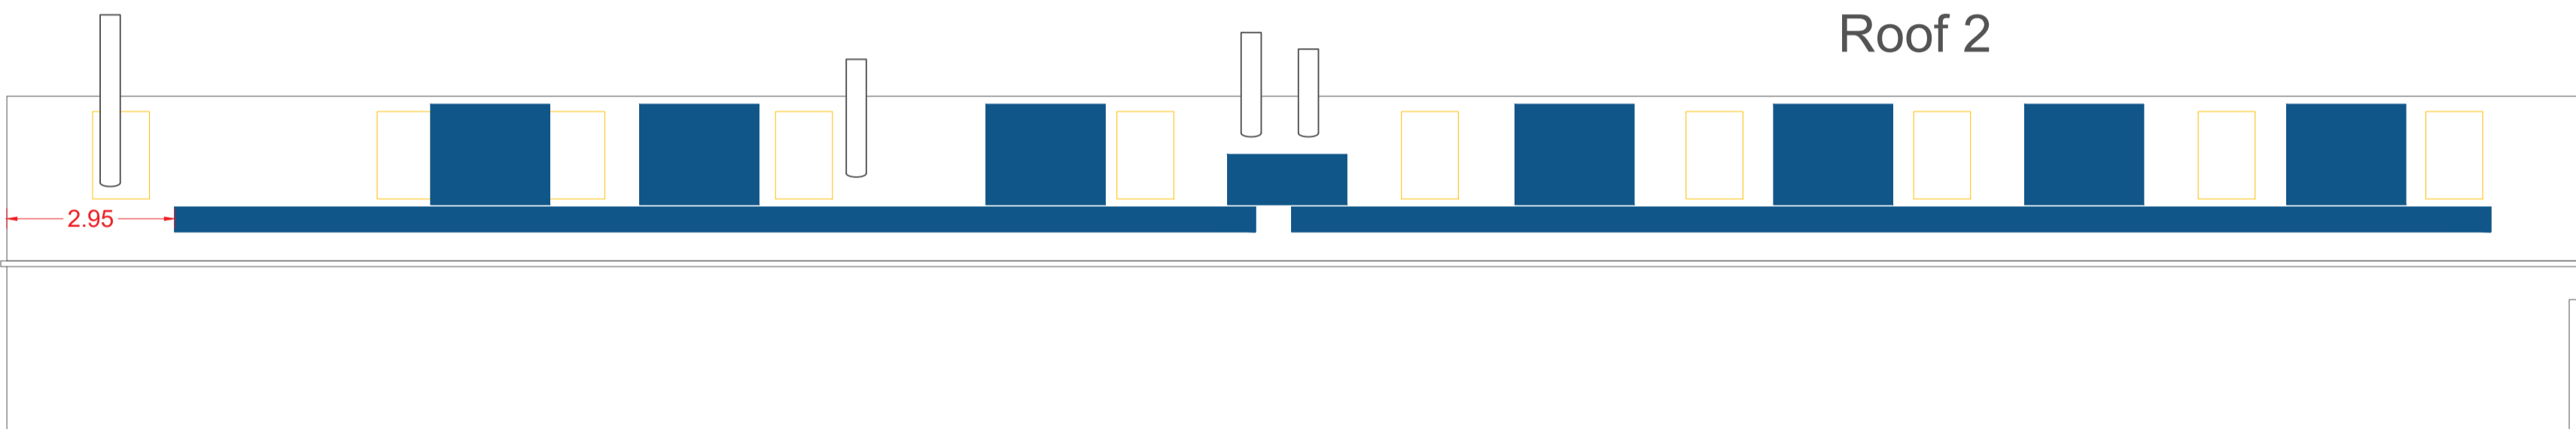

South Elevation

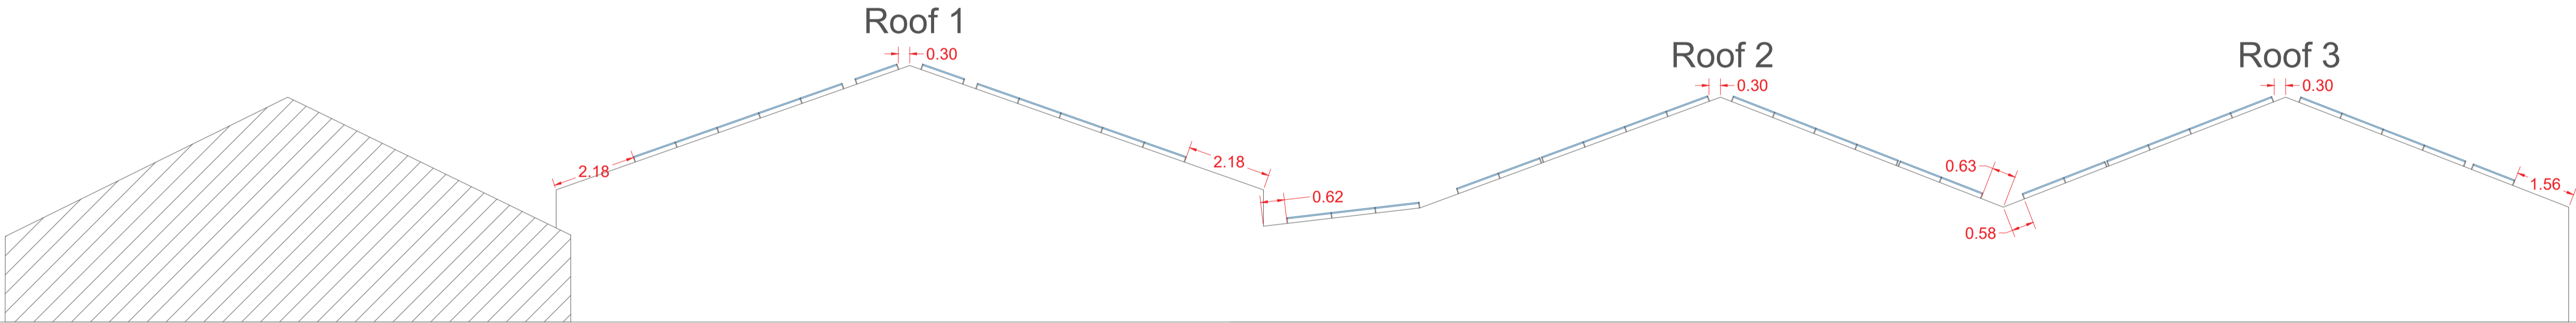



West Elevation

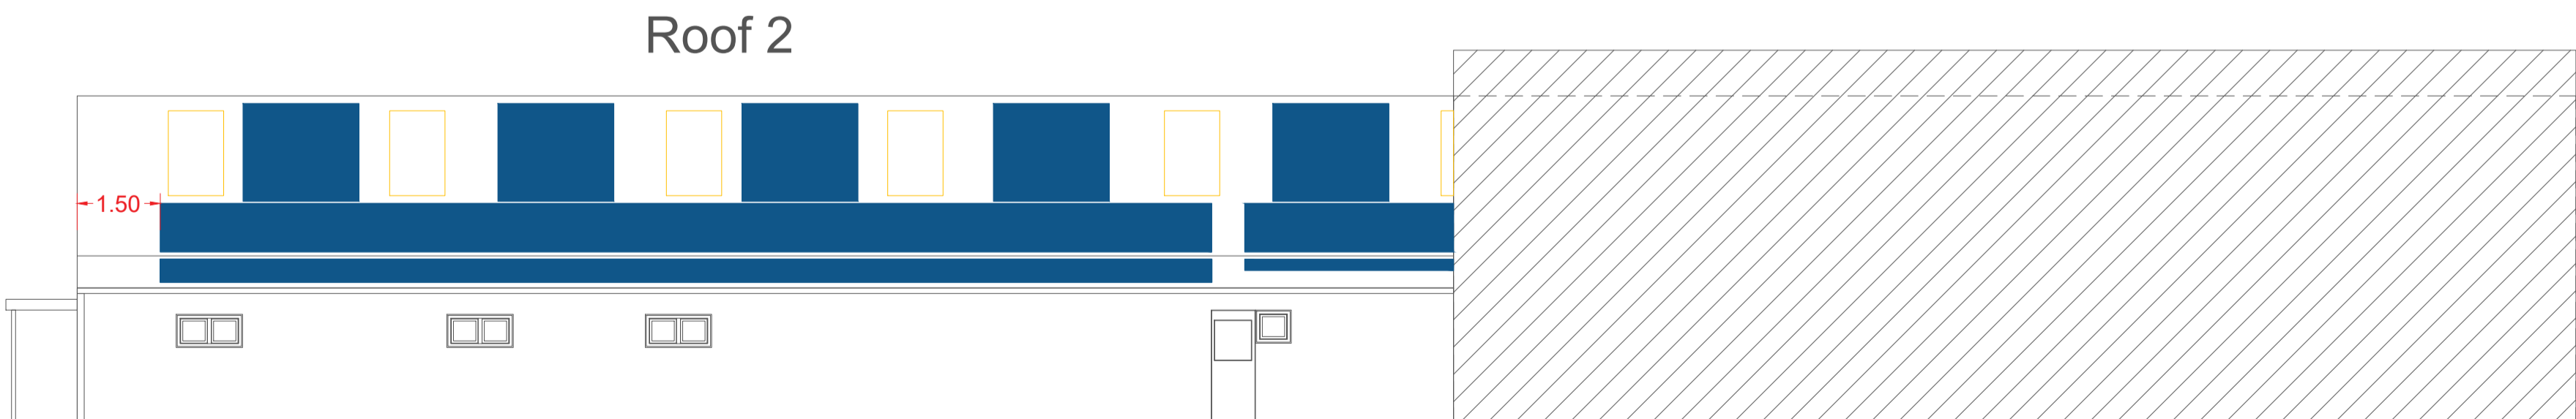

**Roof 1 Pitch:** 15 Degrees  
**Roof 2 Pitch:** 21 Degrees  
**Roof 3 Pitch:** 21 Degrees

**Roof 1 Eaves Height:** 4 Meters  
**Roof 2 Eaves Height:** 3 Meters  
**Roof 3 Eaves Height:** 3 Meters

**Roof Type:** Metal trapezoidal  
**Inverter Location:** South-East corner, external wall at ground level  
**Permanent Roof Access:** No

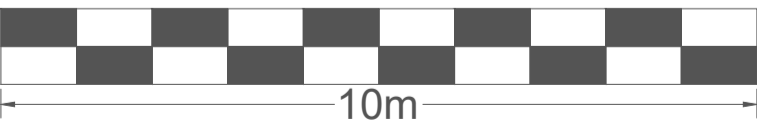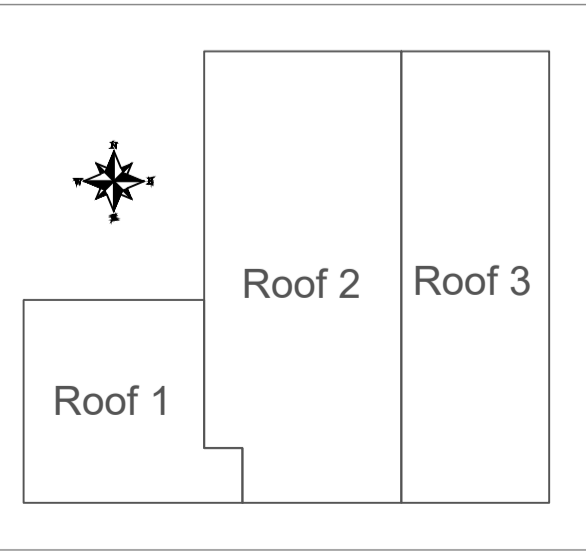

COMPANY DETAILS



**EDEN**  
GENERATION

EDEN GENERATION LTD  
28 Queen Street, London, EC4R 1BB  
Tel : 0345 257 0017  
projects@edengeneration.co.uk  
www.edengeneration.co.uk  
(Company ID.13182727)

PROJECT KEY

- Obstruction position
- Module/array position
- Roof Boundary
- PV array dimensions
- Roof edge distances
- Roof dimensions
- Skylight dimensions

NOTES

- Max module height from roof surface = 0.2m max.
- All modules are within roof height apex

PROJECT DETAILS

**Landlink - Walton Farm**

Walton Lane,  
Bosham  
Chichester,  
West Sussex  
PO18 8ED

IMPORT MPAN: 2000056125009

PROJECT DESCRIPTION

TOTAL POWER: 182.00 kWp  
No. of MODULES: 364  
MODULE DETAILS: JA Solar JAM66S30 500/MR

PROPOSED ELEVATIONS

DRAWING No.	
DESIGNED by:	MR
APPROVED by:	DR
Date:	14.02.2024
ISSUE:	V2
SCALE:	1:100 @ A1