




North Elevation

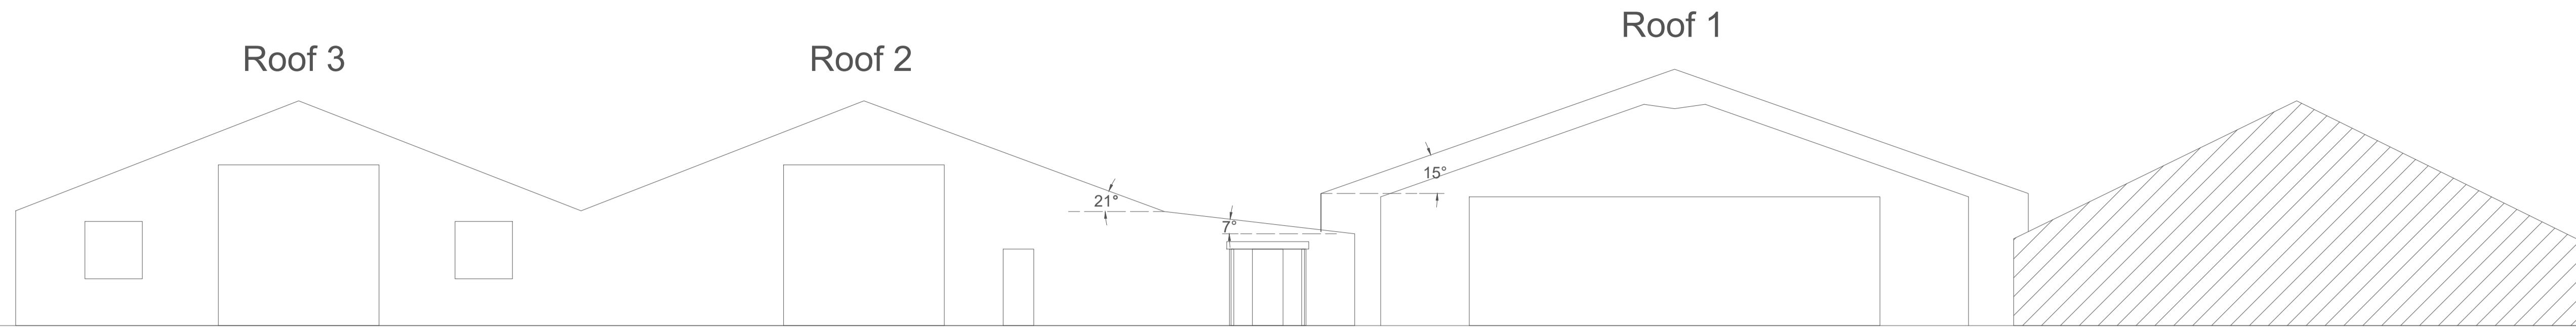


East Elevation

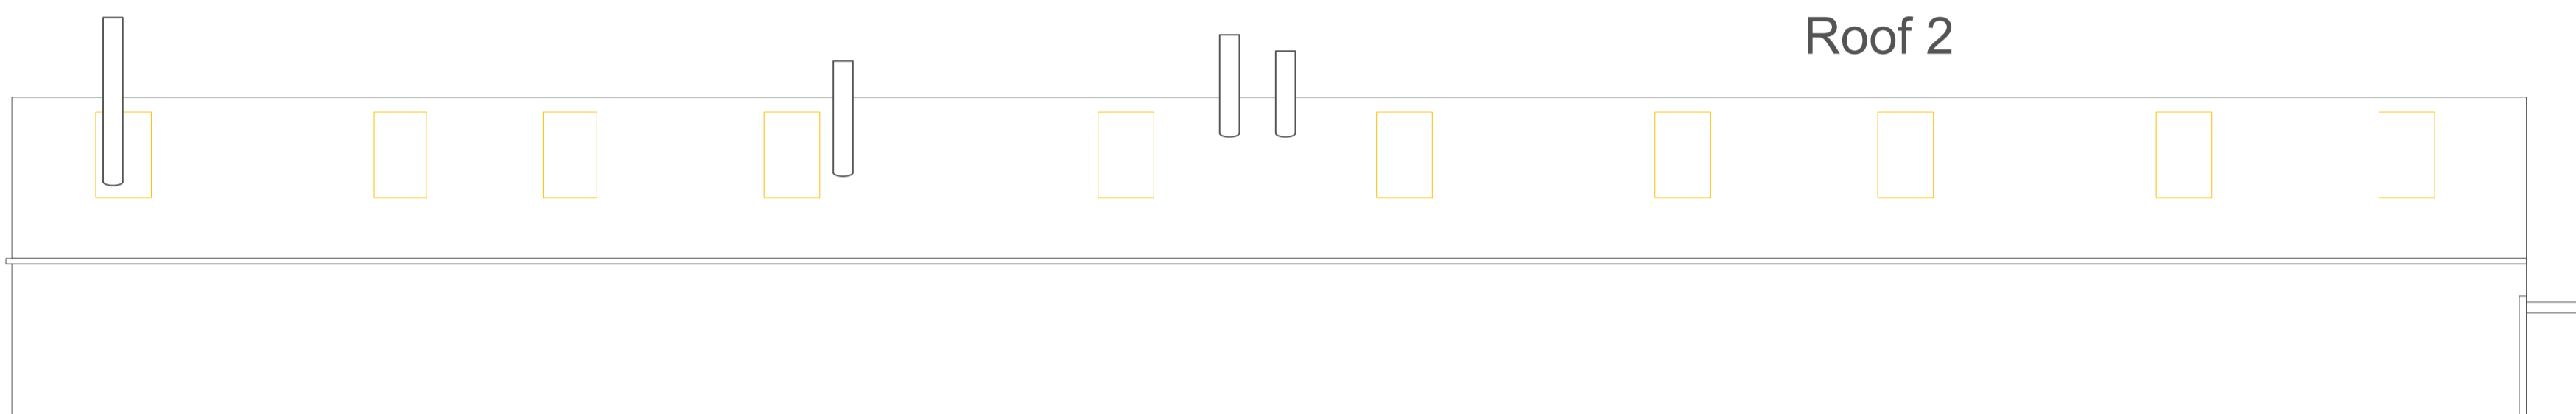

South Elevation

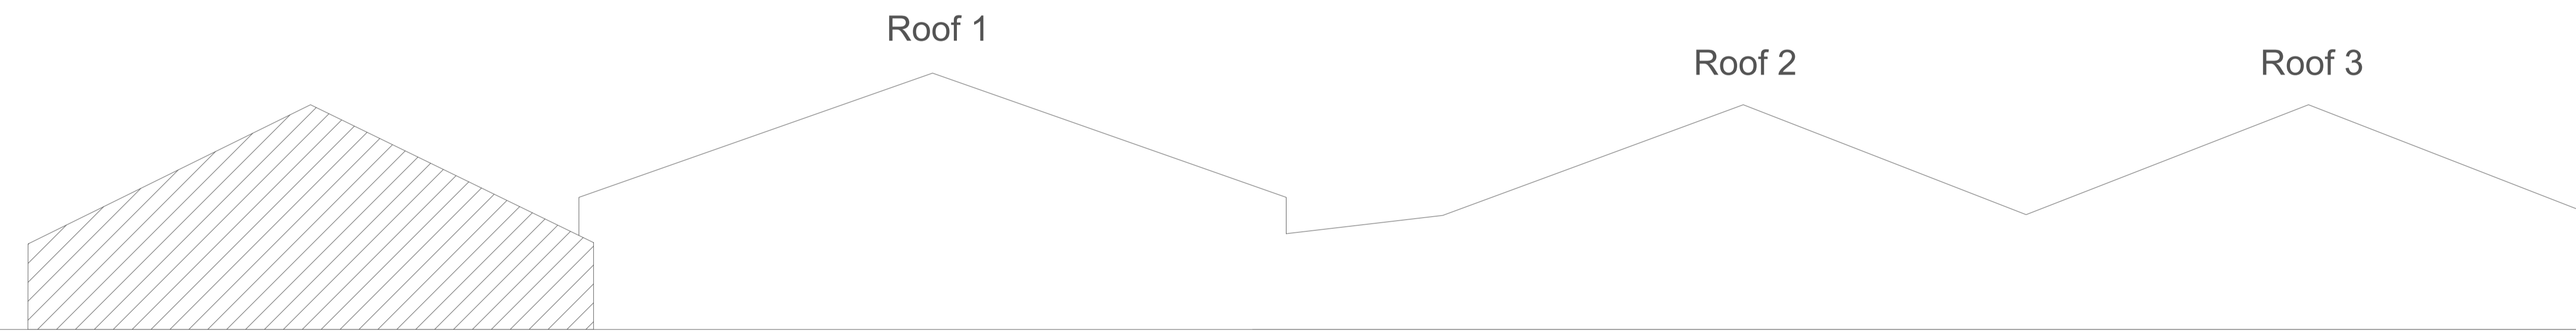



West Elevation

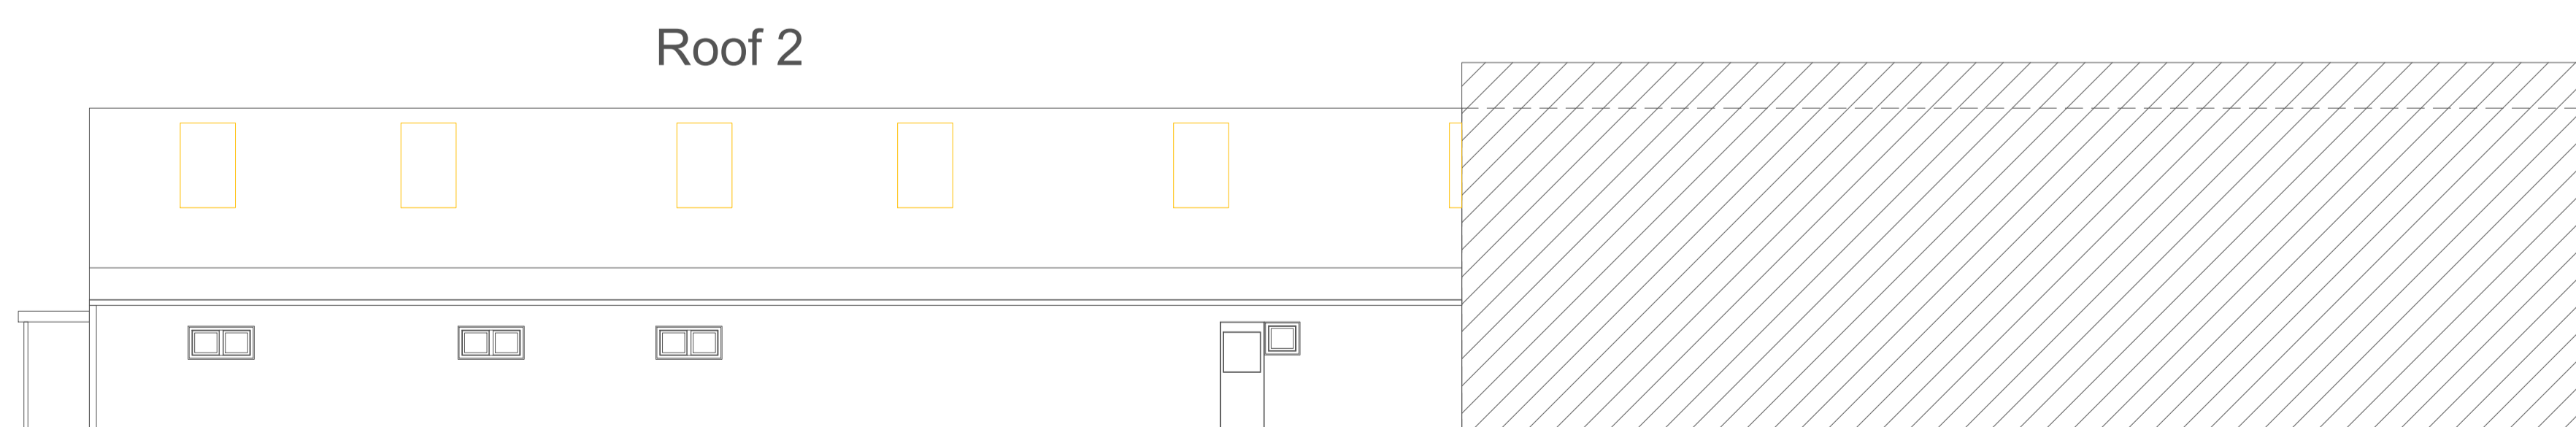

Roof 1 Pitch: 15 Degrees
Roof 2 Pitch: 21 Degrees
Roof 3 Pitch: 21 Degrees

Roof 1 Eaves Height: 4 Meters
Roof 2 Eaves Height: 3 Meters
Roof 3 Eaves Height: 3 Meters

Roof Type: Metal trapezoidal
Inverter Location: South-East corner, external wall at ground level
Permanent Roof Access: No

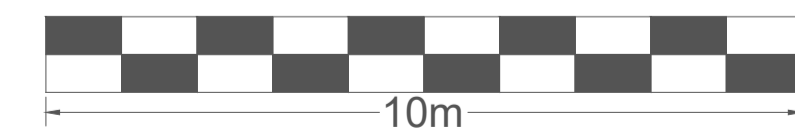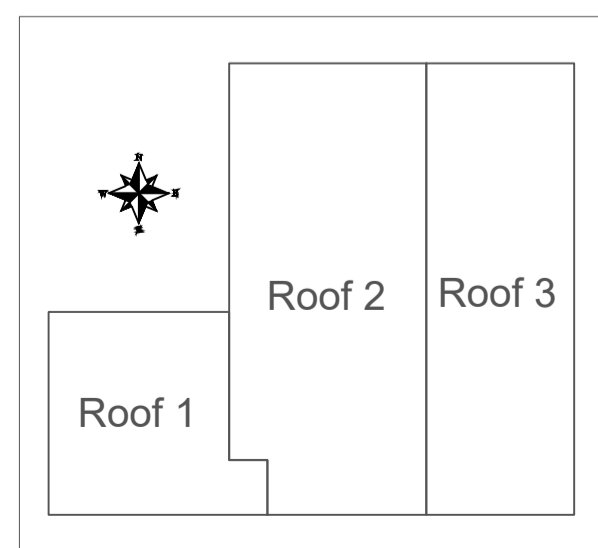

COMPANY DETAILS



EDEN GENERATION LTD
 28 Queen Street, London, EC4R 1BB
 Tel : 0345 257 0017
 projects@edengeneration.co.uk
 www.edengeneration.co.uk
 (Company ID.13182727)

PROJECT KEY

- Obstruction position
- Module/array position
- Roof Boundary
- PV array dimensions
- Roof edge distances
- Roof dimensions
- Skylight dimensions

NOTES

PROJECT DETAILS

Landlink - Walton Farm

Walton Lane,
 Bosham,
 Chichester,
 West Sussex
 PO18 8ED

IMPORT MPAN: 2000056125009

PROJECT DESCRIPTION

TOTAL POWER: 182.00 kWp

No. of MODULES: 364

MODULE DETAILS: JA Solar JAM66S30 500/MR

EXISTING ELEVATIONS

DRAWING No.:

DESIGNED by: MR

APPROVED by: DR

Date: 14.02.2024

ISSUE: V1

SCALE: 1:100 @ A1

© ALL RIGHTS RESERVED BY EDEN GENERATION LTD