

COMPANY DETAILS



EDEN GENERATION LTD
 28 Queen Street, London, EC4R 1BB
 Tel : 0345 257 0017
 projects@edengeneration.co.uk
 www.edengeneration.co.uk
 (Company ID.13182727)

PROJECT KEY

- Obstruction position
- Module/array position
- Roof Boundary
- PV array dimensions
- Roof edge distances
- Roof dimensions

PROJECT DETAILS

Landlink Solar - Walton Farm

Ranching
 Bosham
 Chichester
 PO18 8QB



IMPORT MPAN: 2000056125009

PROJECT DESCRIPTION


TOTAL POWER: 182.50 kWp
 No. of MODULES: 365
 MODULE DETAILS: JA Solar JAM66S30 500/MR

ELEVATIONS


DRAWING No.	
DESIGNED by:	MR
APPROVED by:	DR
Date:	11.01.2024
ISSUE:	V1
SCALE:	1:200 @ A1

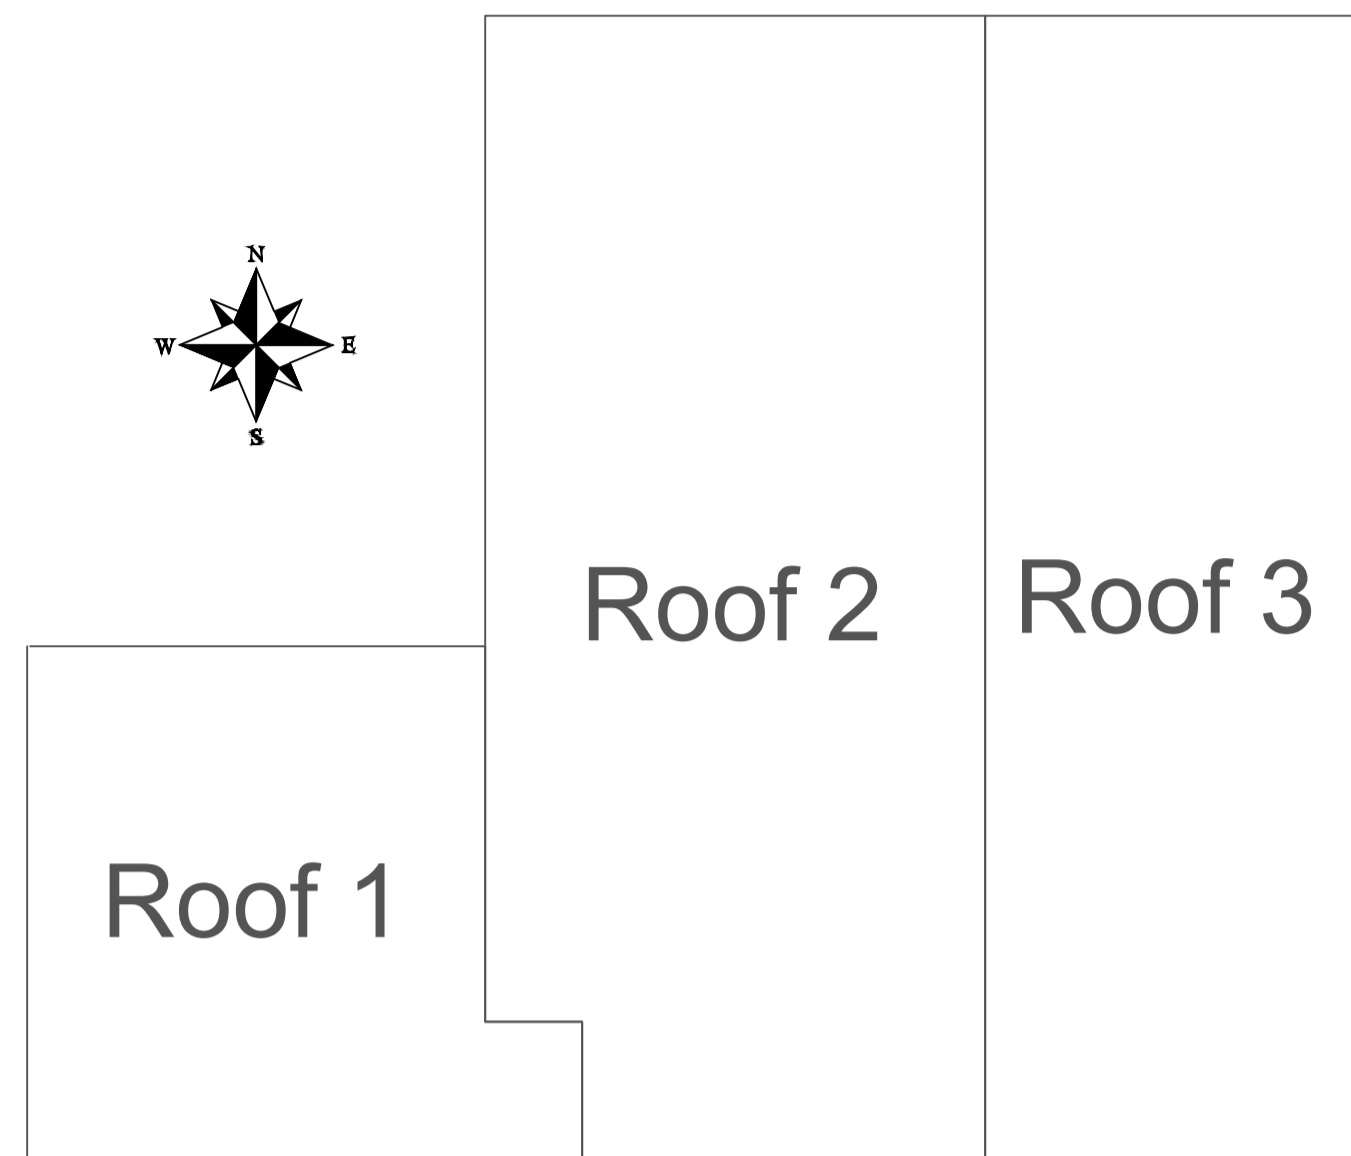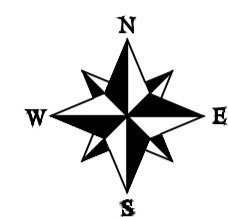

North Elevation

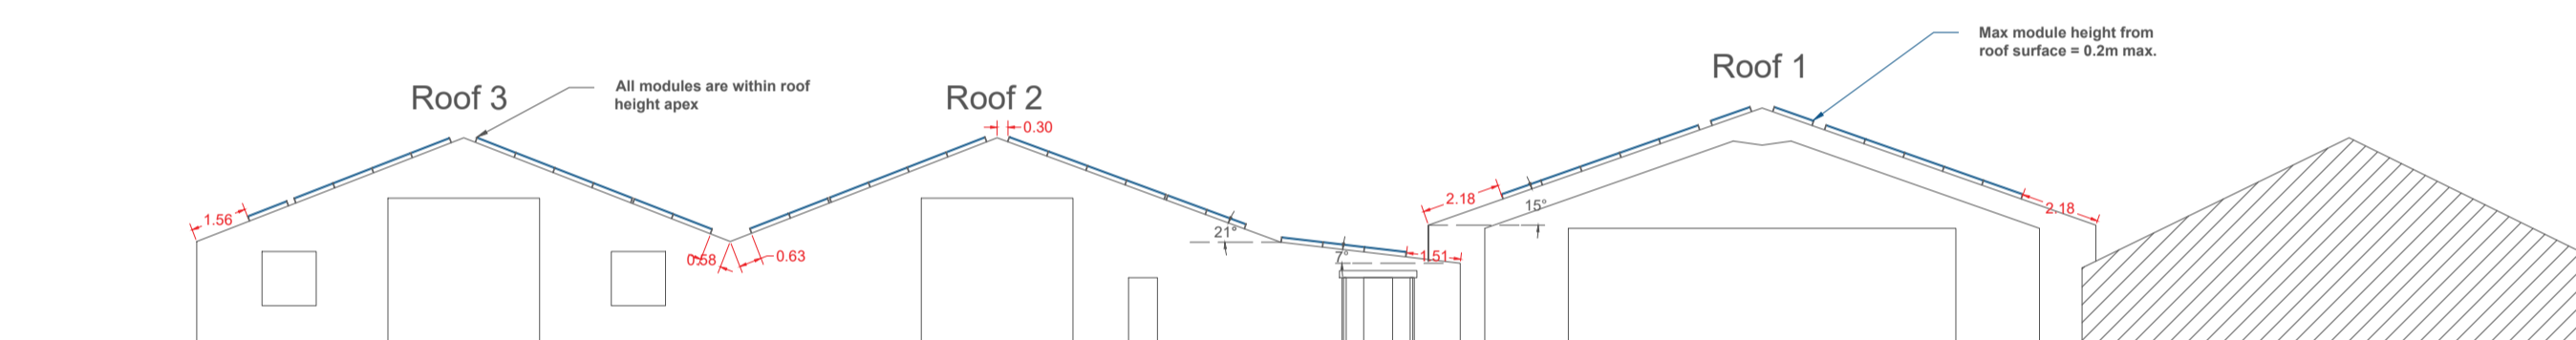

West Elevation

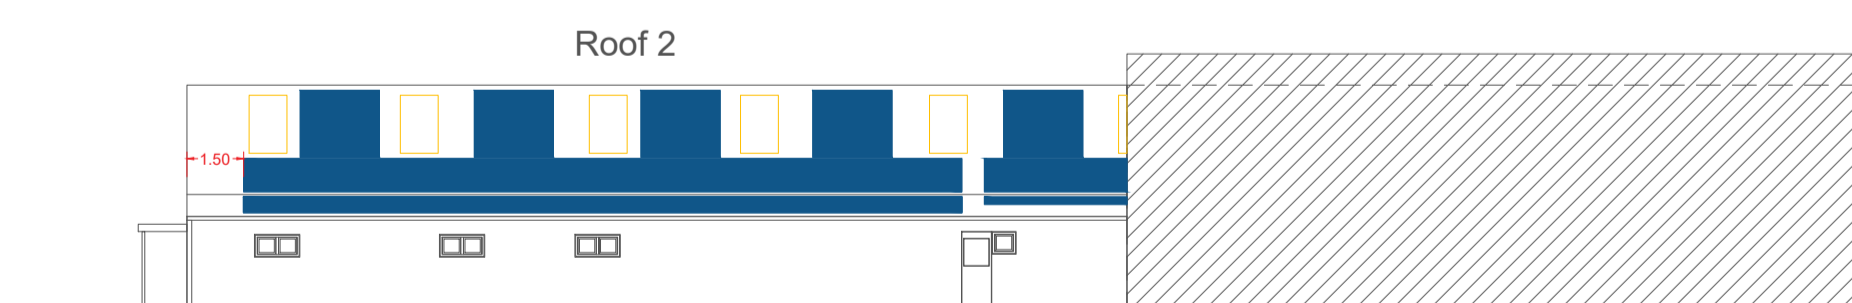

Roof 1 Pitch: 15 Degrees
Roof 2 Pitch: 21 Degrees
Roof 3 Pitch: 21 Degrees

Roof 1 Eaves Height: 4 Meters
Roof 2 Eaves Height: 3 Meters
Roof 3 Eaves Height: 3 Meters

Roof Type: Metal trapezoidal
Inverter Location: South-East corner, external wall at ground level
Permanent Roof Access: No