

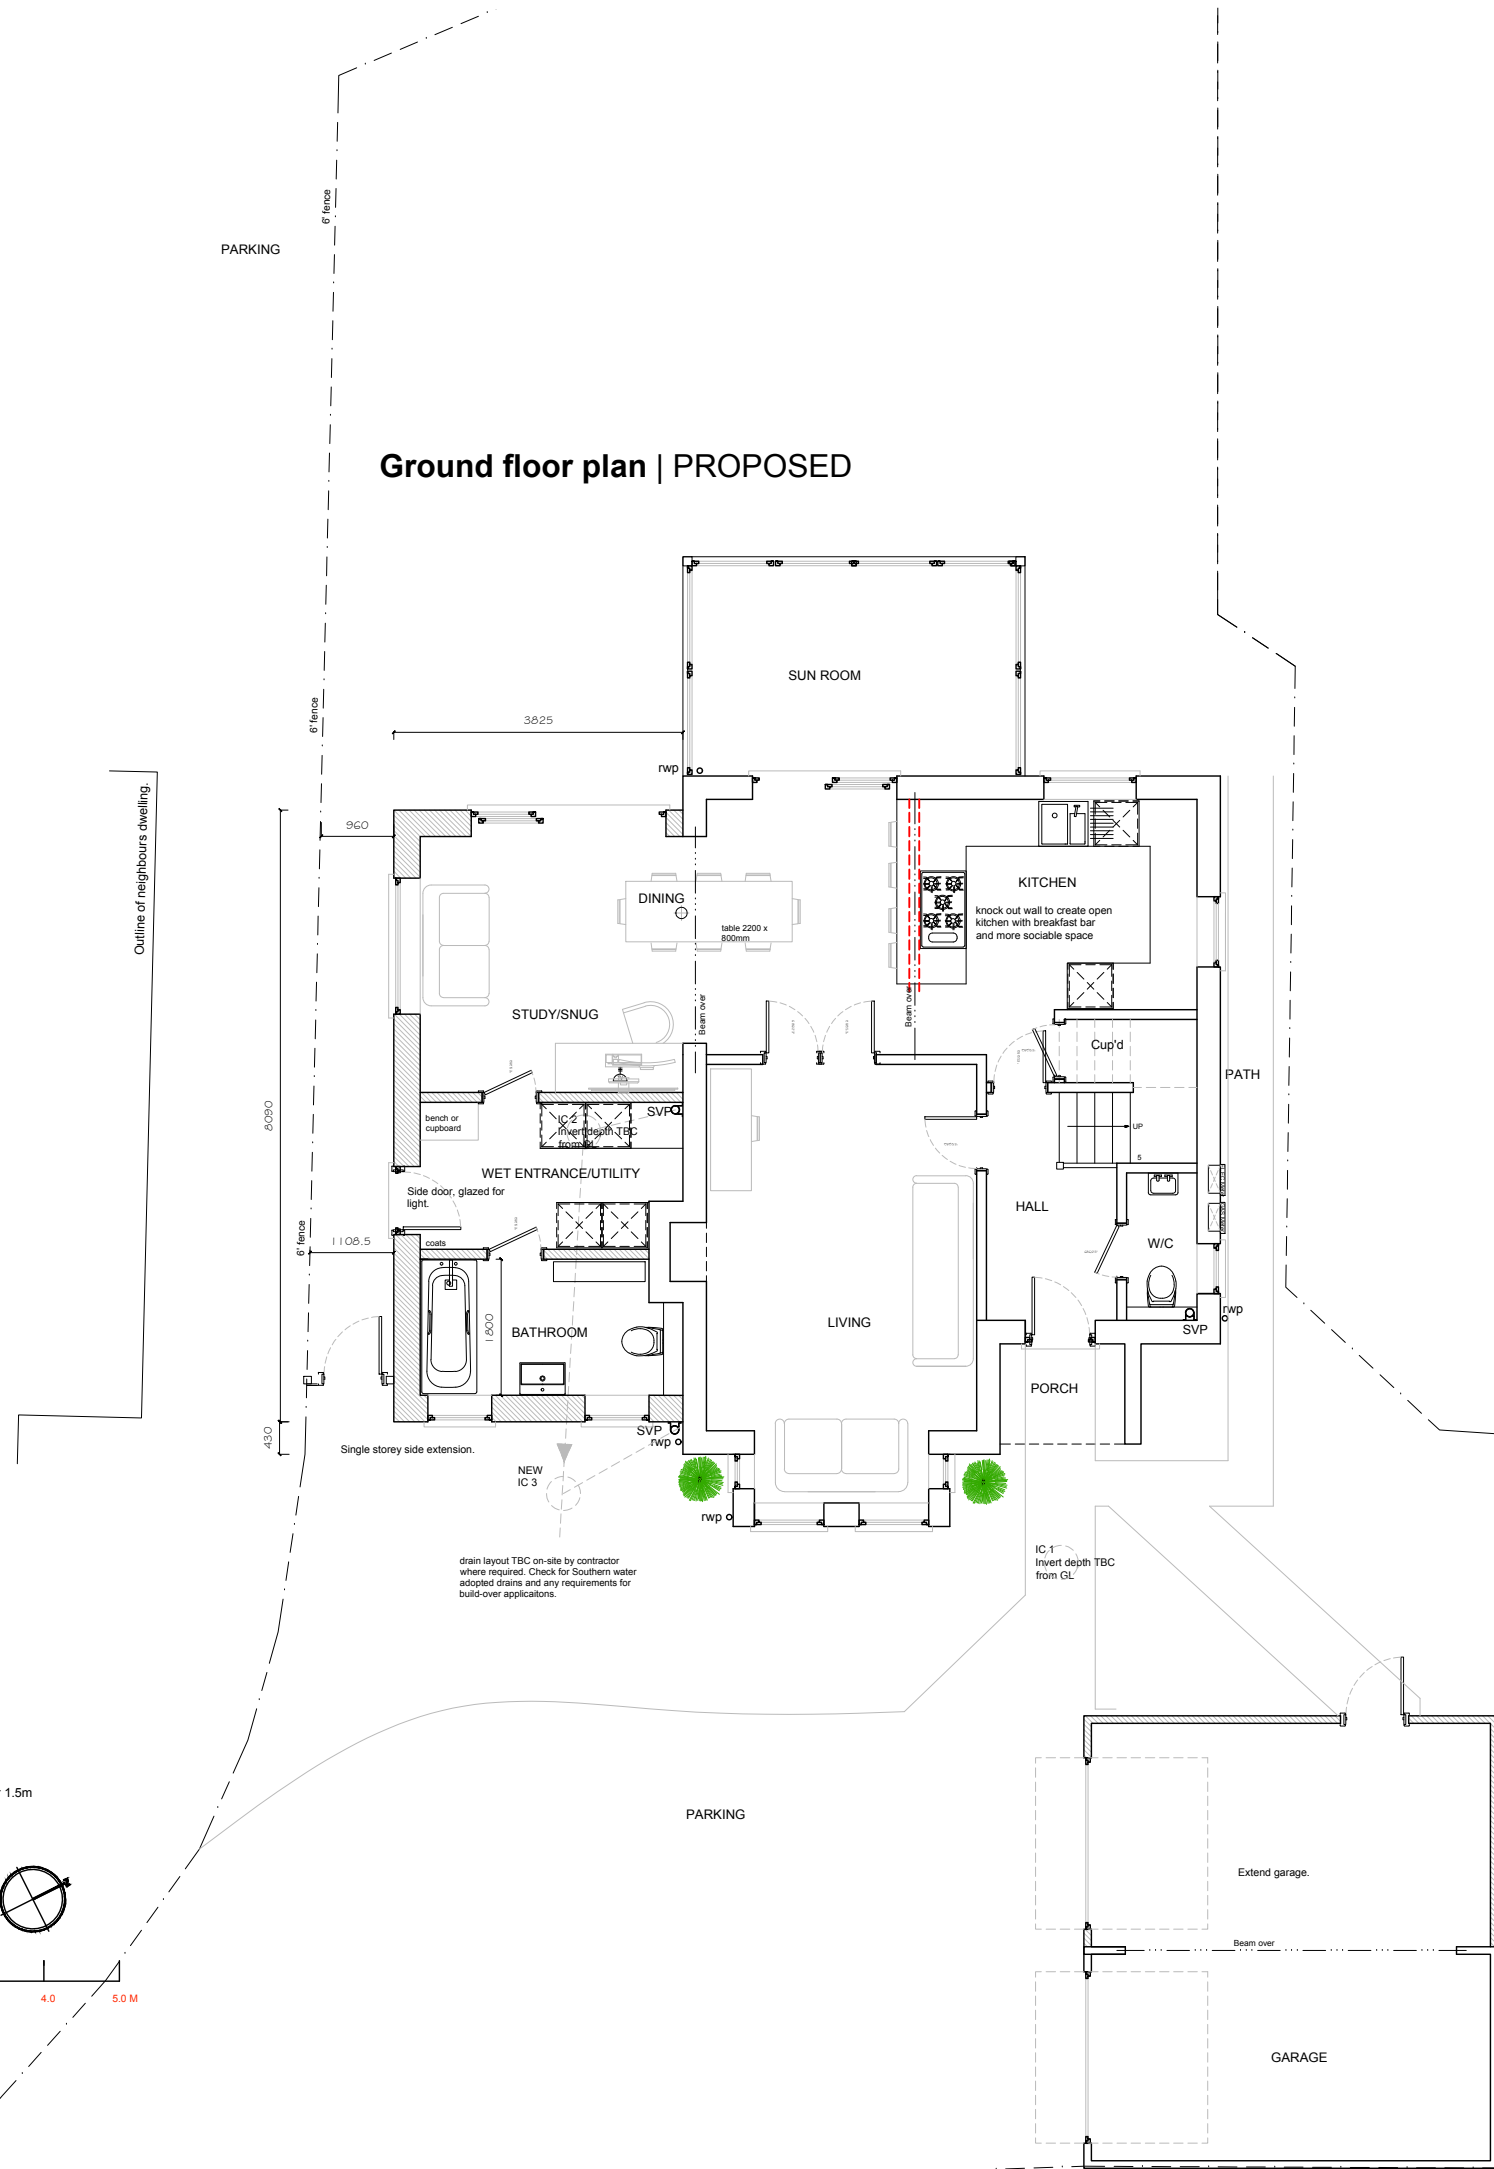


Ground floor plan | PROPOSED

 

First floor plan | PROPOSED

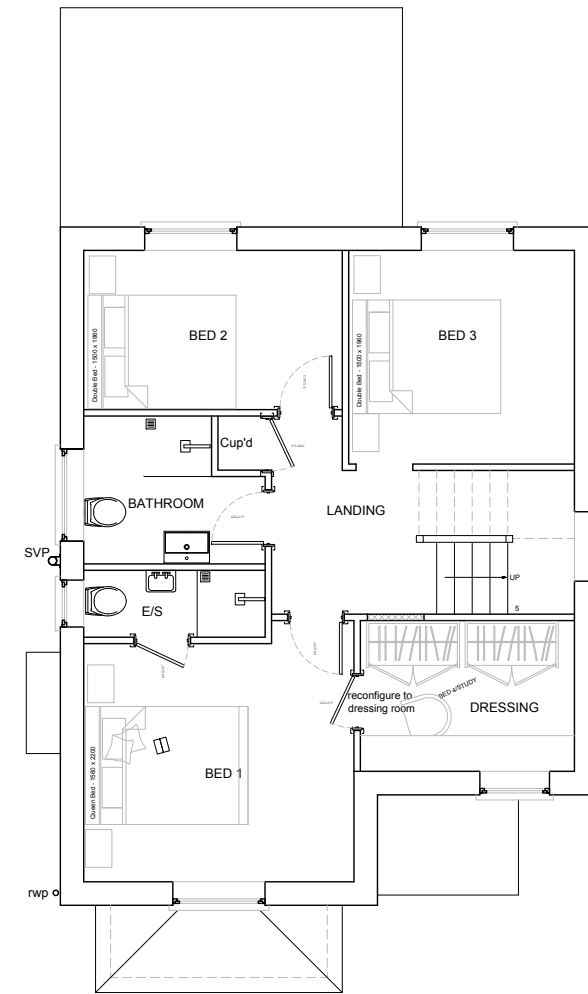

05 Proposed Plans

PROPOSED PLANS

CLOUD9 DESIGN STUDIO

M) 07792 379302 E)rudi.design.co@gmail.com w)cloud9designstudio.co.uk

Project/Address	Extensions and Alterations	Drawing Name	Proposed Plans
	18 Elcombe Close, Bracklesham Bay Chichester West Sussex PO20 8QZ	Drawing No & Rev	C9/0296/05
		Scale and paper	1:100 @ A3
		Date	November 2023
Client	Mr Mike Lawson & Julie Munro	Drawn/checked	Rudi

Note: these drawings are prepared for planning purposes only, do not scale for any other purpose.