


revision	date	modifications

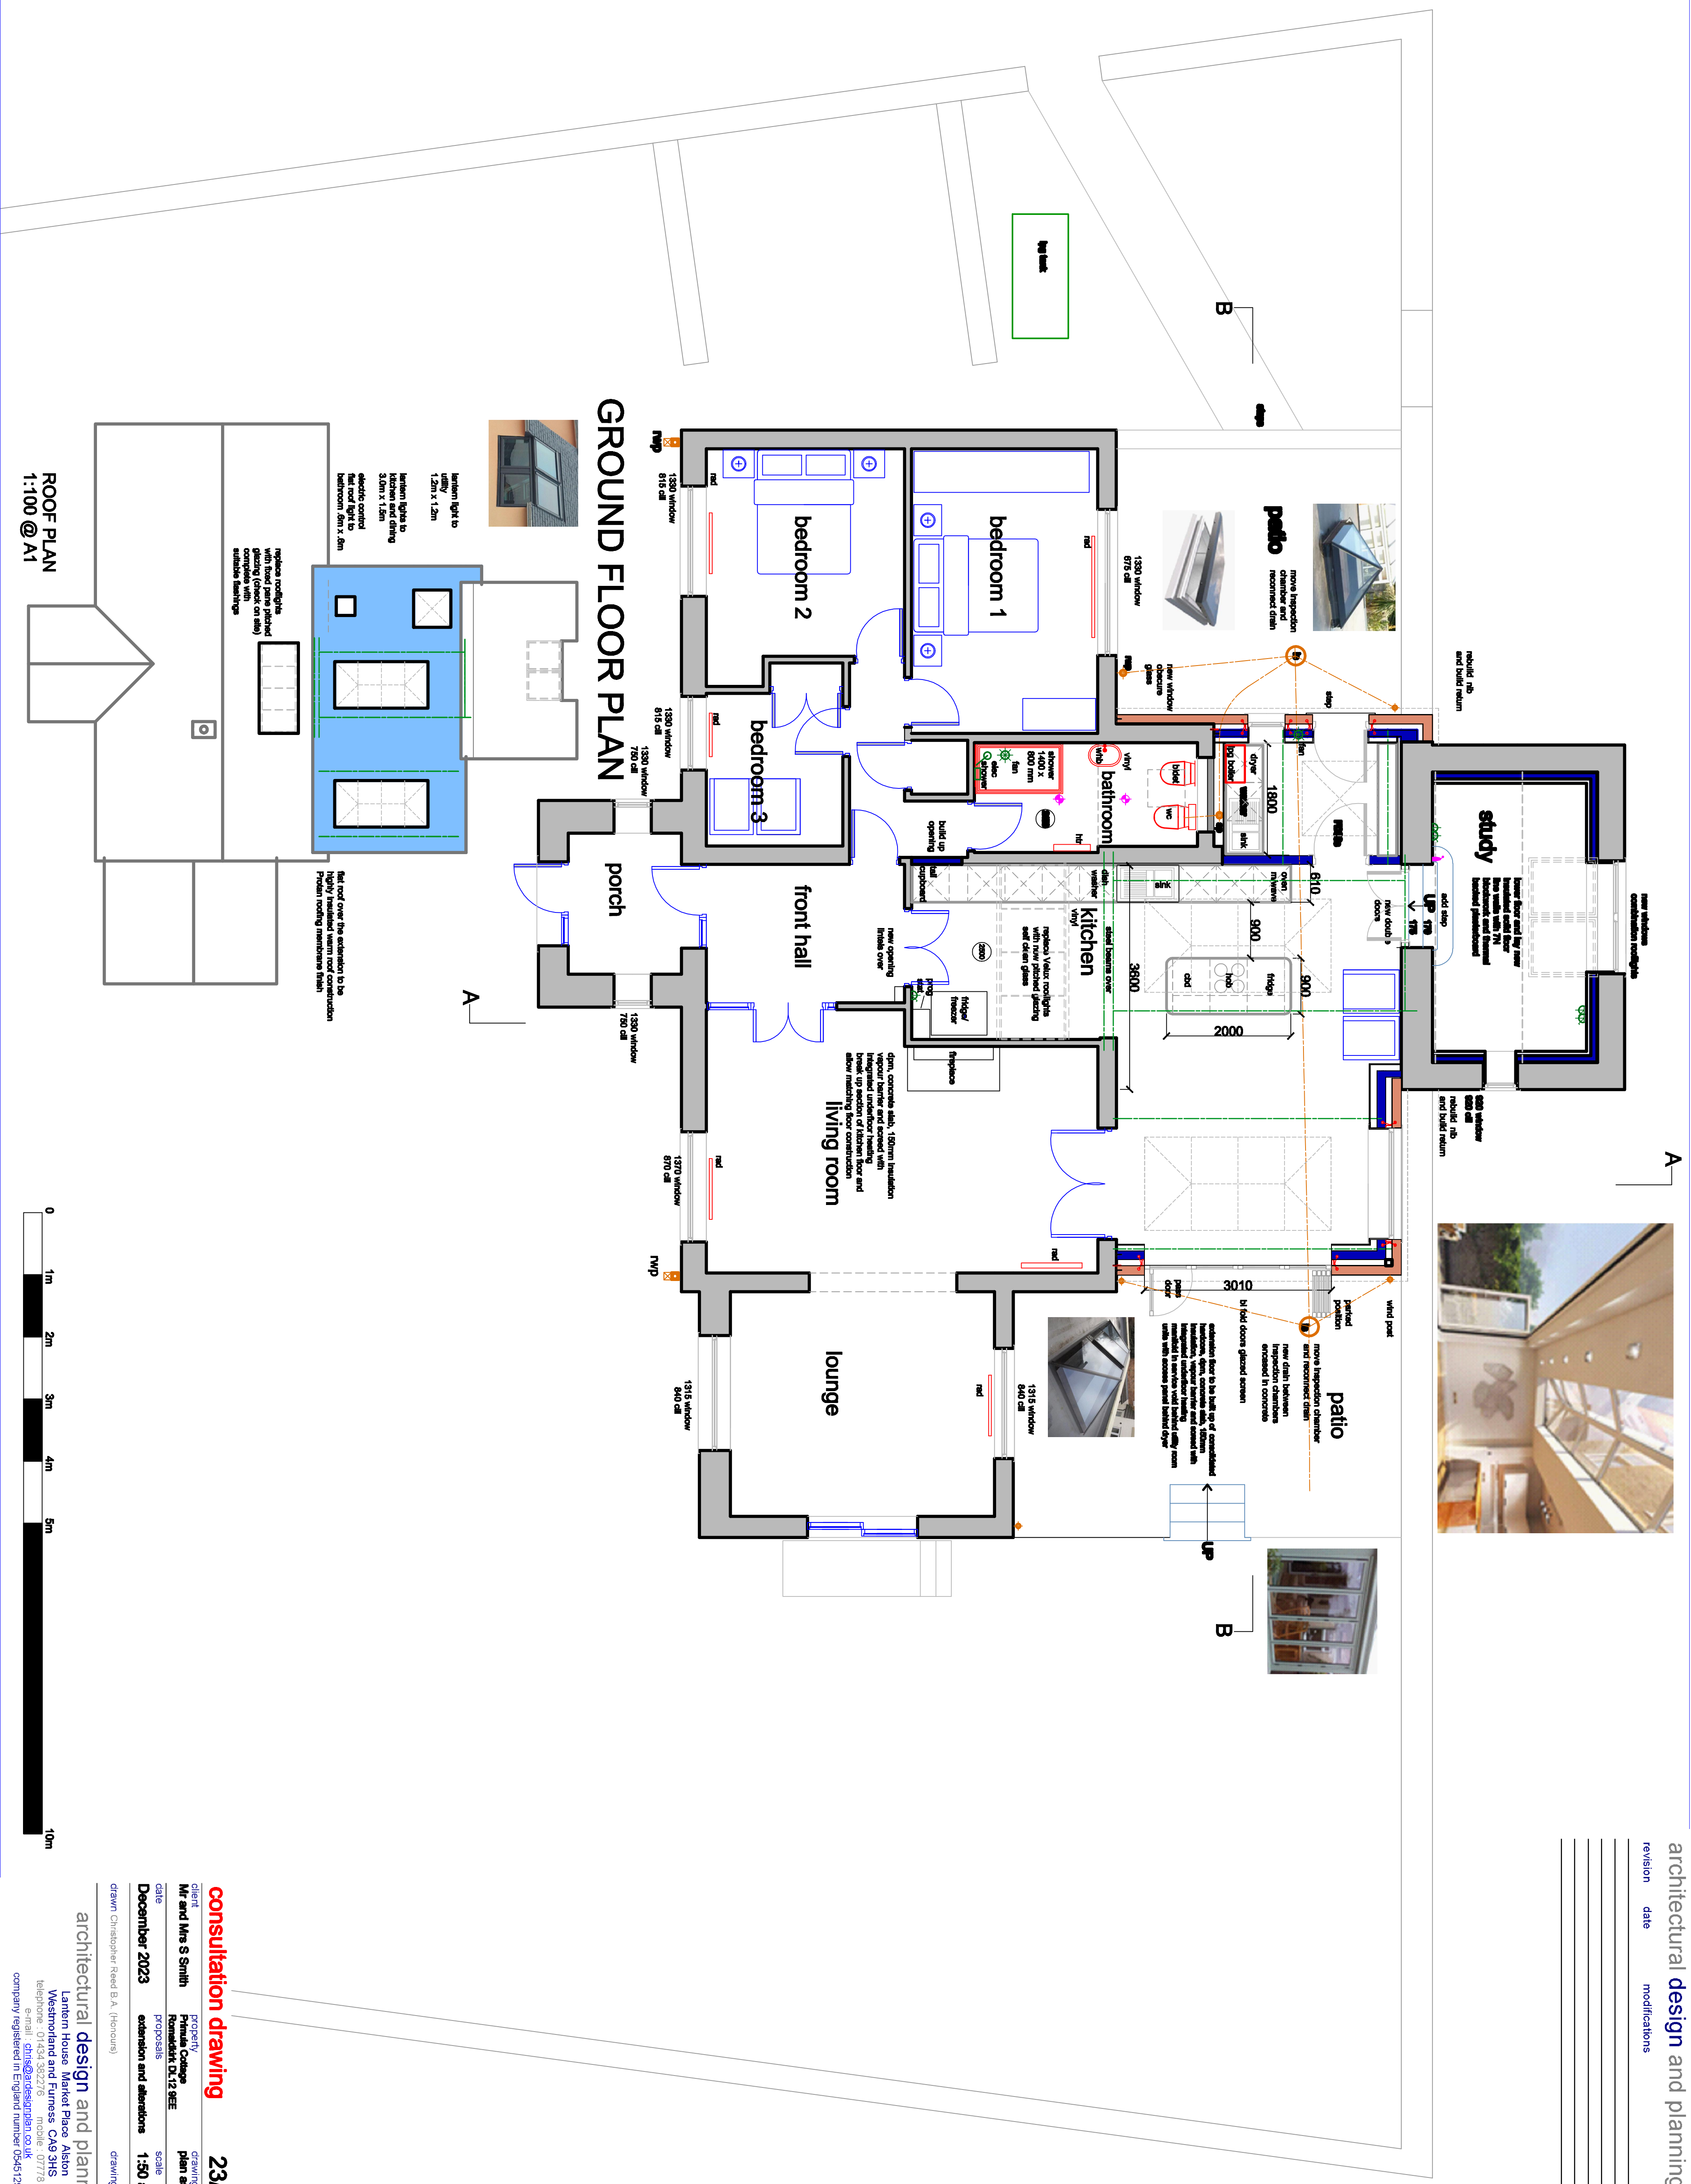

GROUND FLOOR PLAN

ROOF PLAN
1:100 @ A1

consultation drawing

23/939/15 sk 3

client: Mr and Mrs S Smith
 PROPOSAL: Private Cottage
 date: December 2023
 extension and alterations
 scale: 1:50 and 1:100 at A1

drawn: Christopher Reed B.A. (Honours)
 drawing revision:
 architectural design and planning limited
 Lantern House Market Place Alston
 Westmorland and Furness CA9 5HS
 telephone: 01752 822200
 company registered in England number 05451292

