




Existing North Elevation - January 2024

Please do not scale from this drawing.
All dimensions should be checked on site prior to commencing construction work.
If in doubt please ask.

GENERAL

- G1. ALL DIMENSIONS IN MILLIMETRES UNLESS NOTED OTHERWISE.
- G2. THE CONTRACTOR SHALL CHECK SETTING OUT OF ALL WORK ON SITE PRIOR TO ORDERING OF MATERIALS, OR CARRYING OUT OF ANY CONSTRUCTION WORKS.
- G3. THE CONTRACTOR SHALL BE RESPONSIBLE FOR NOTIFYING THE LOCAL AUTHORITY OF PROGRESS OF THE WORKS FOR INSPECTION.
- G4. THE CONTRACTOR SHALL BE RESPONSIBLE FOR RECTIFYING AT HIS OWN EXPENSE ANY WORK THAT DOES NOT COMPLY WITH THE SPECIFICATION OR DETAILS, OR ACHIEVE AN ACCEPTABLE STANDARD OF WORKMANSHIP (BS8000-11:2011)
- G5. PRIOR TO THE REMOVAL OF ANY LOADBEARING OR SUPPORTING STRUCTURE THE EXISTING STRUCTURE MUST BE ADEQUATELY PROPPED AND MUST REMAIN SO UNTIL ALL STRUCTURAL ALTERATION WORK IS COMPLETE AND CURED.

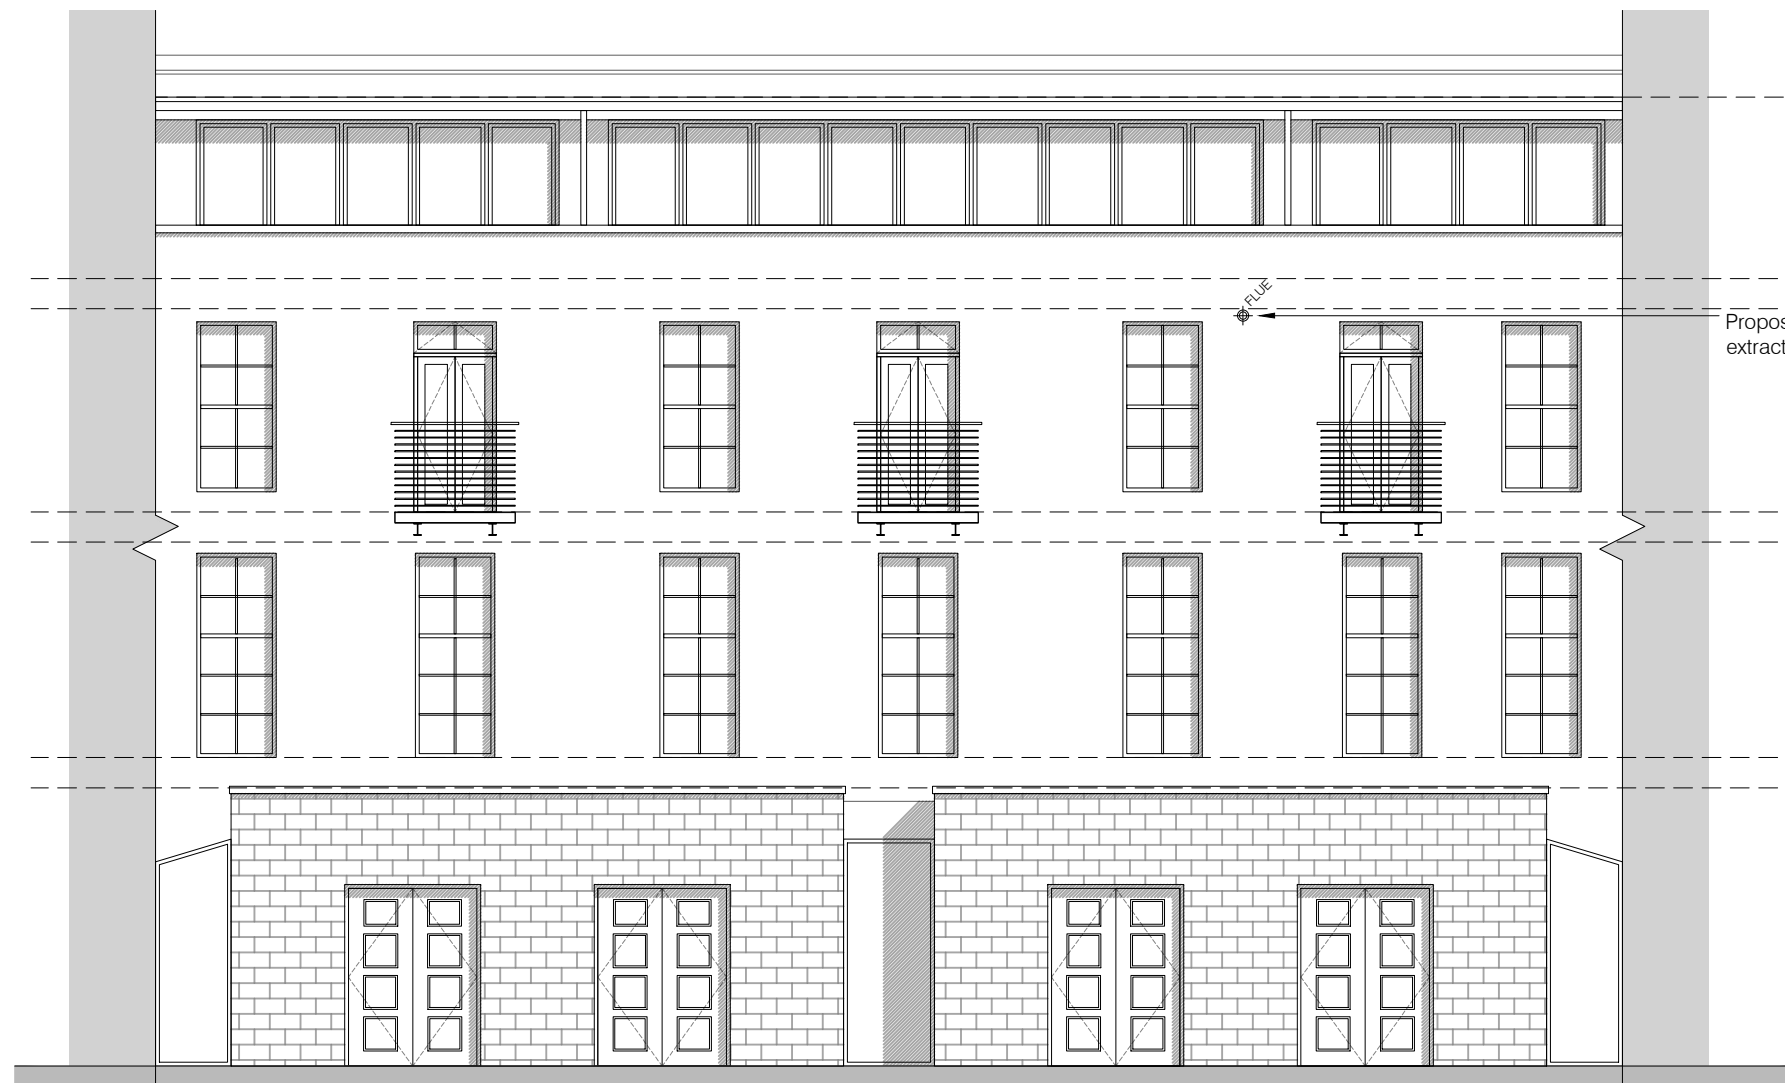

Existing North Elevation
1:100 @ A3

Rev No	Description	Date
REVISIONS		

Client
Mr L Hart

Job Title
Flat 4
166 Ingram Street
Glasgow, G1 1DN

Drawing Title
Flat 4
Existing North Elevation

Scale @ A3	Date	Drawn By
1:100	Oct'23	WE
Job No	Drawing No	Checked
LH-10-23	AL(0)003	LH



APPROVAL