



\* All dimensions to be checked on site.  
 \* All drawings to be read in conjunction with engineer's drawings. Any discrepancies between consultants drawings to be reported to the Architect before any work commences.  
 \* The Contractor's attention is drawn to the Health & Safety matters identified in the Health & Safety plan and on drawings as being potentially hazardous. These items should not be considered as a full and final list.  
 \* The Work Package Contractor's normal Health & Safety obligations still apply when undertaking constructional operations both on and off site.

cad file:

- Key
- CAREFUL DEMOLITION
  - SITE BOUNDARY
  - SITE OWNERSHIP
  - EXISTING BUILDING

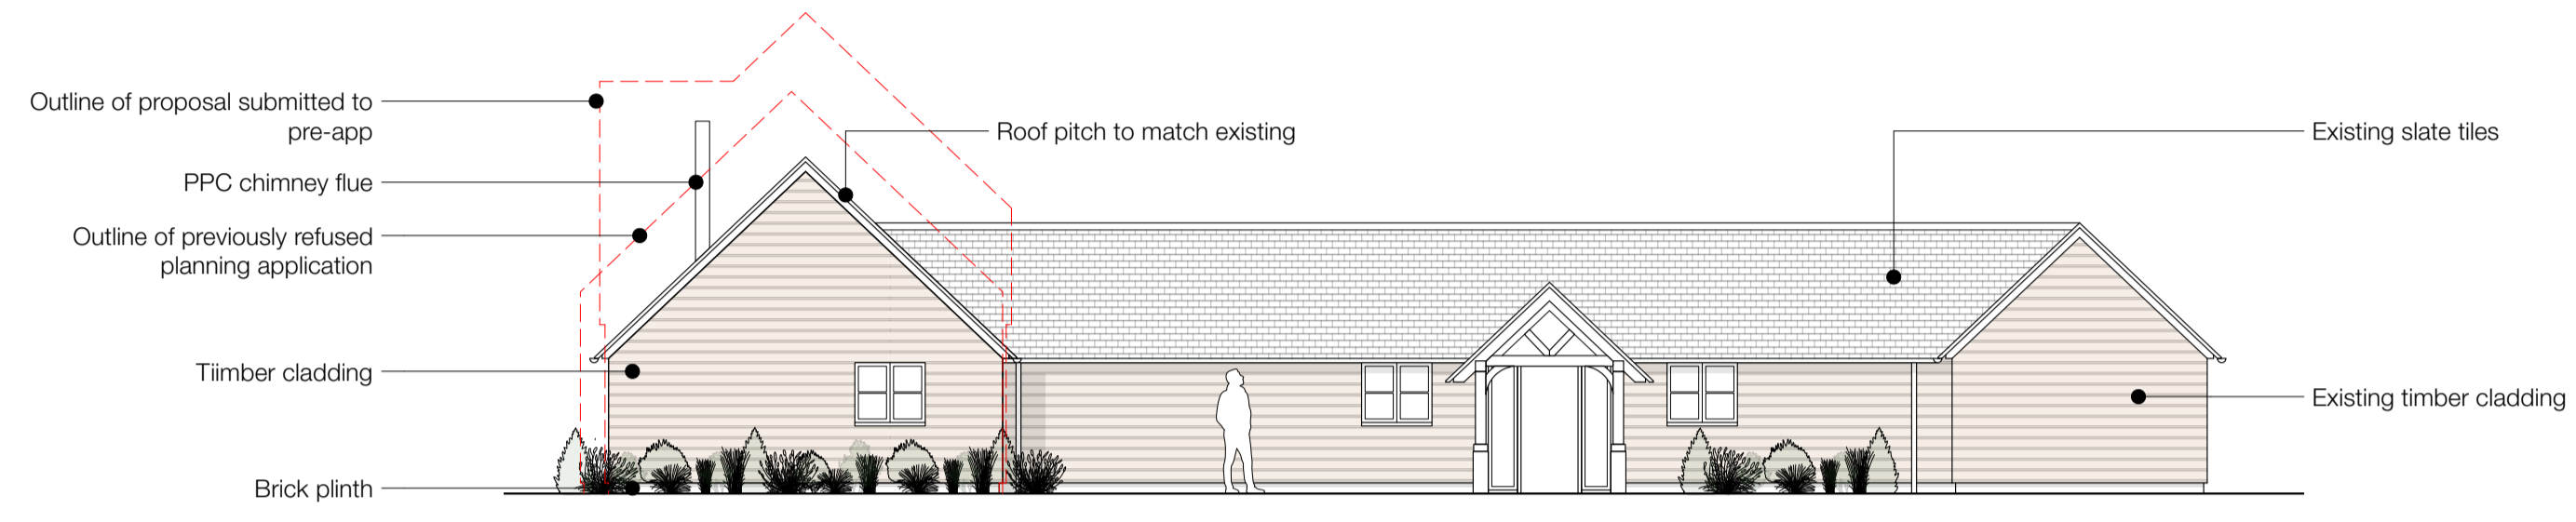


1 PROPOSED FRONT ELEVATION  
Scale 1:100

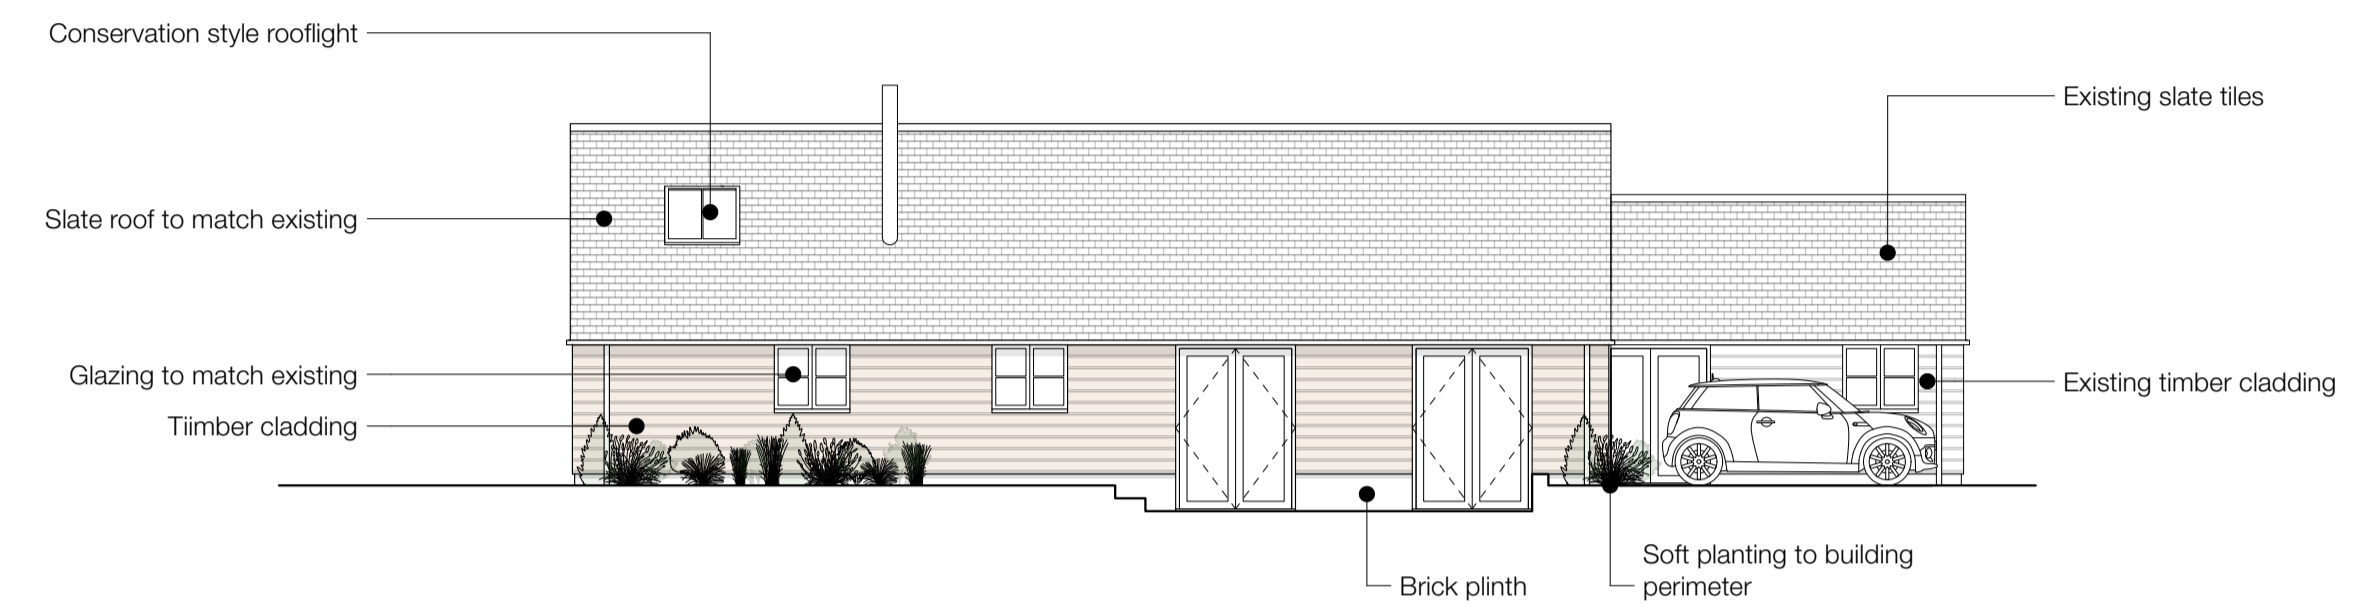

2 PROPOSED SIDE ELEVATION  
Scale 1:100



3 PROPOSED REAR ELEVATION  
Scale 1:100

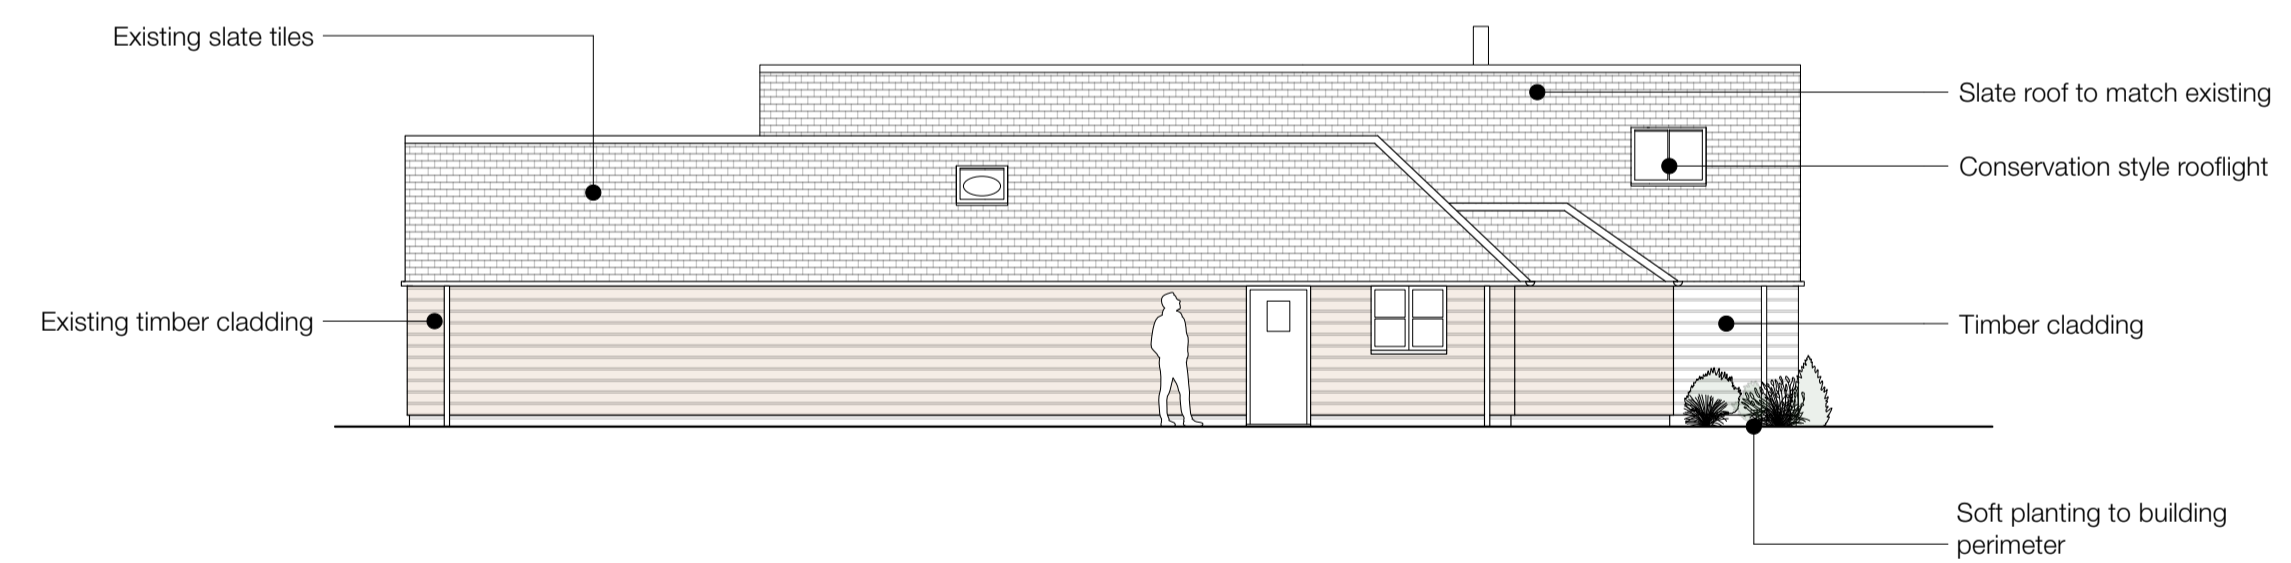

4 PROPOSED SIDE ELEVATION  
Scale 1:100

P1	25.02.24	CL	PLANNING
A	06.02.24	CL	For Comment
rev	date	initials	description

drawing:  
**PROPOSED ELEVATIONS**  
 project:  
**ROBIN COTTAGE**  
 drawing no: **0010-450** revision: **P1**  
 status:  
**PLANNING**  
 scale @ A1/A3: **1:100 / 1:200** date: **JAN 2024**

