

- All dimensions to be checked on site.
- All drawings to be read in conjunction with engineer's drawings. Any discrepancies between consultants' drawings to be reported to the Architect before any work commences.
- The Contractor's attention is drawn to the Health & Safety matters identified in the Health & Safety plan and on drawings as being potentially hazardous.
- These items should not be considered as a full and final list.
- The Work Package Contractor's normal Health & Safety obligations still apply when undertaking constructional operations both on and off site.

cad file:

Key

CAREFUL DEMOLITION


SITE BOUNDARY

SITE OWNERSHIP


EXISTING BUILDING




1 EXISTING FRONT ELEVATION  
Scale: 1:100

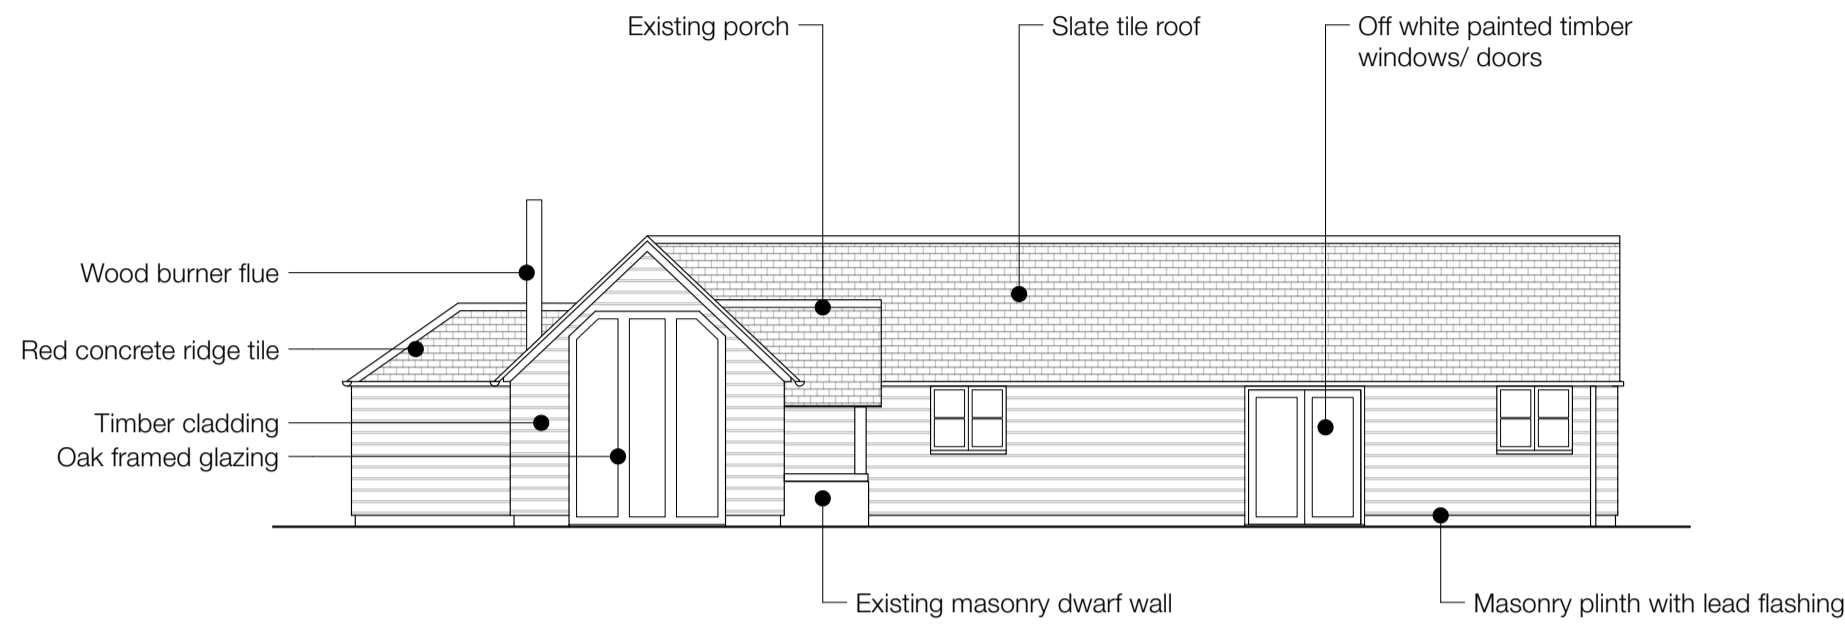

2 EXISTING SIDE ELEVATION  
Scale: 1:100

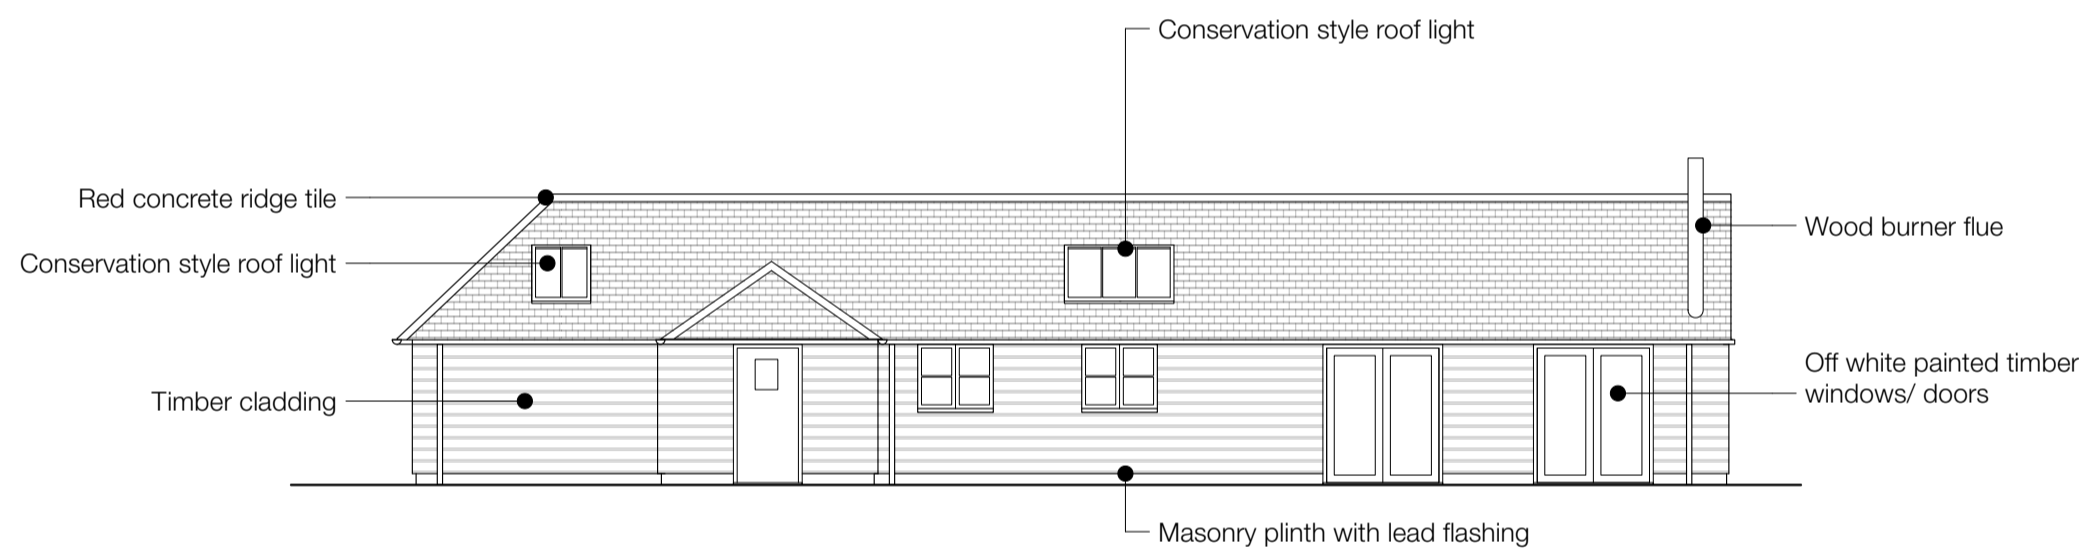

3 EXISTING REAR ELEVATION  
Scale: 1:100

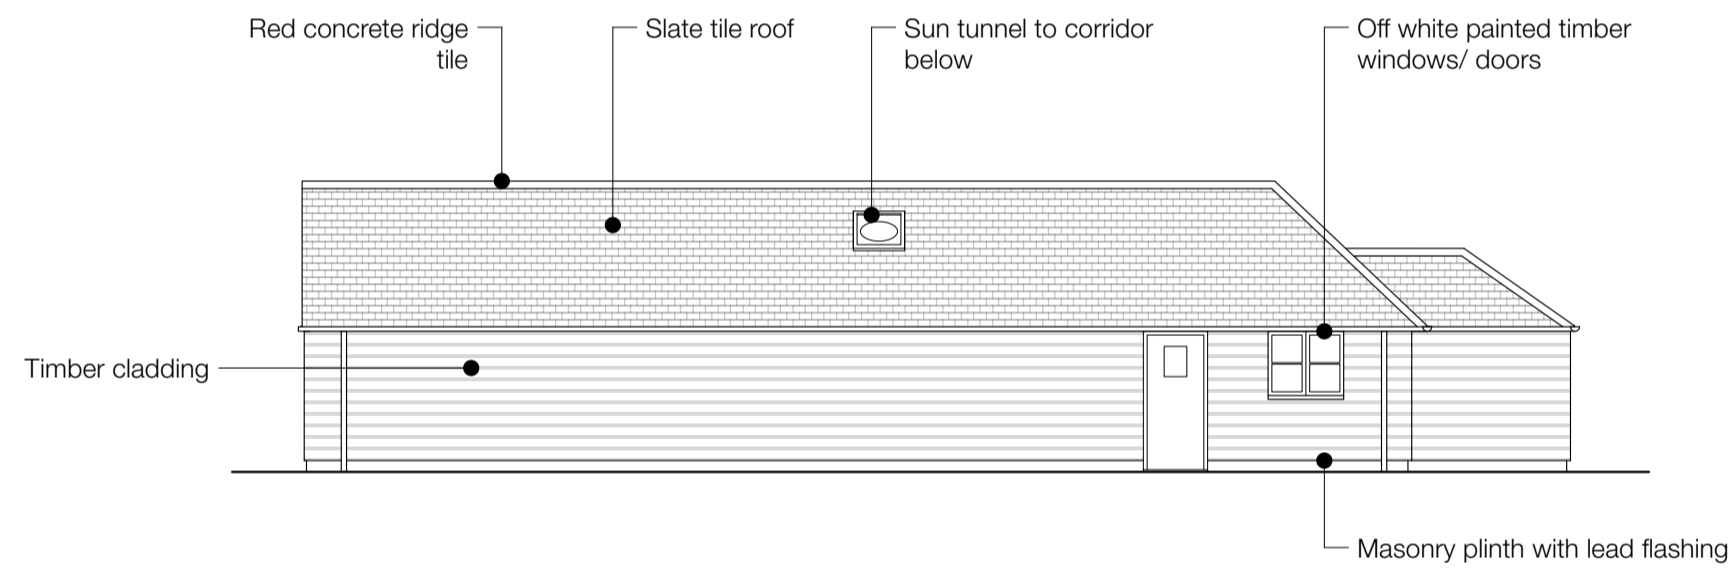

4 EXISTING SIDE ELEVATION  
Scale 1:100

P1 | 25.02.24 | CL | PLANNING

rev | date | initials | description

drawing:  
EXISTING ELEVATIONS

project:  
ROBIN COTTAGE

drawing no: 0010-400 revision: P1

status:  
PLANNING

scale @ A1/A3: 1:100 / 1:200 date: JAN 2024

