


\* All dimensions to be checked on site.  
 \* All drawings to be read in conjunction with engineer's drawings. Any discrepancies between consultants drawings to be reported to the Architect before any work commences.  
 \* The Contractor's attention is drawn to the Health & Safety matters identified in the Health & Safety plan and on drawings as being potentially hazardous. These items should not be considered as a full and final list.  
 \* The Work Package Contractor's normal Health & Safety obligations still apply when undertaking constructional operations both on and off site.


cad file:

- Key
- CAREFUL DEMOLITION
  - SITE BOUNDARY
  - OWNERSHIP

PROPOSED EXTENSION TO RESIDENTIAL CURTLAGE

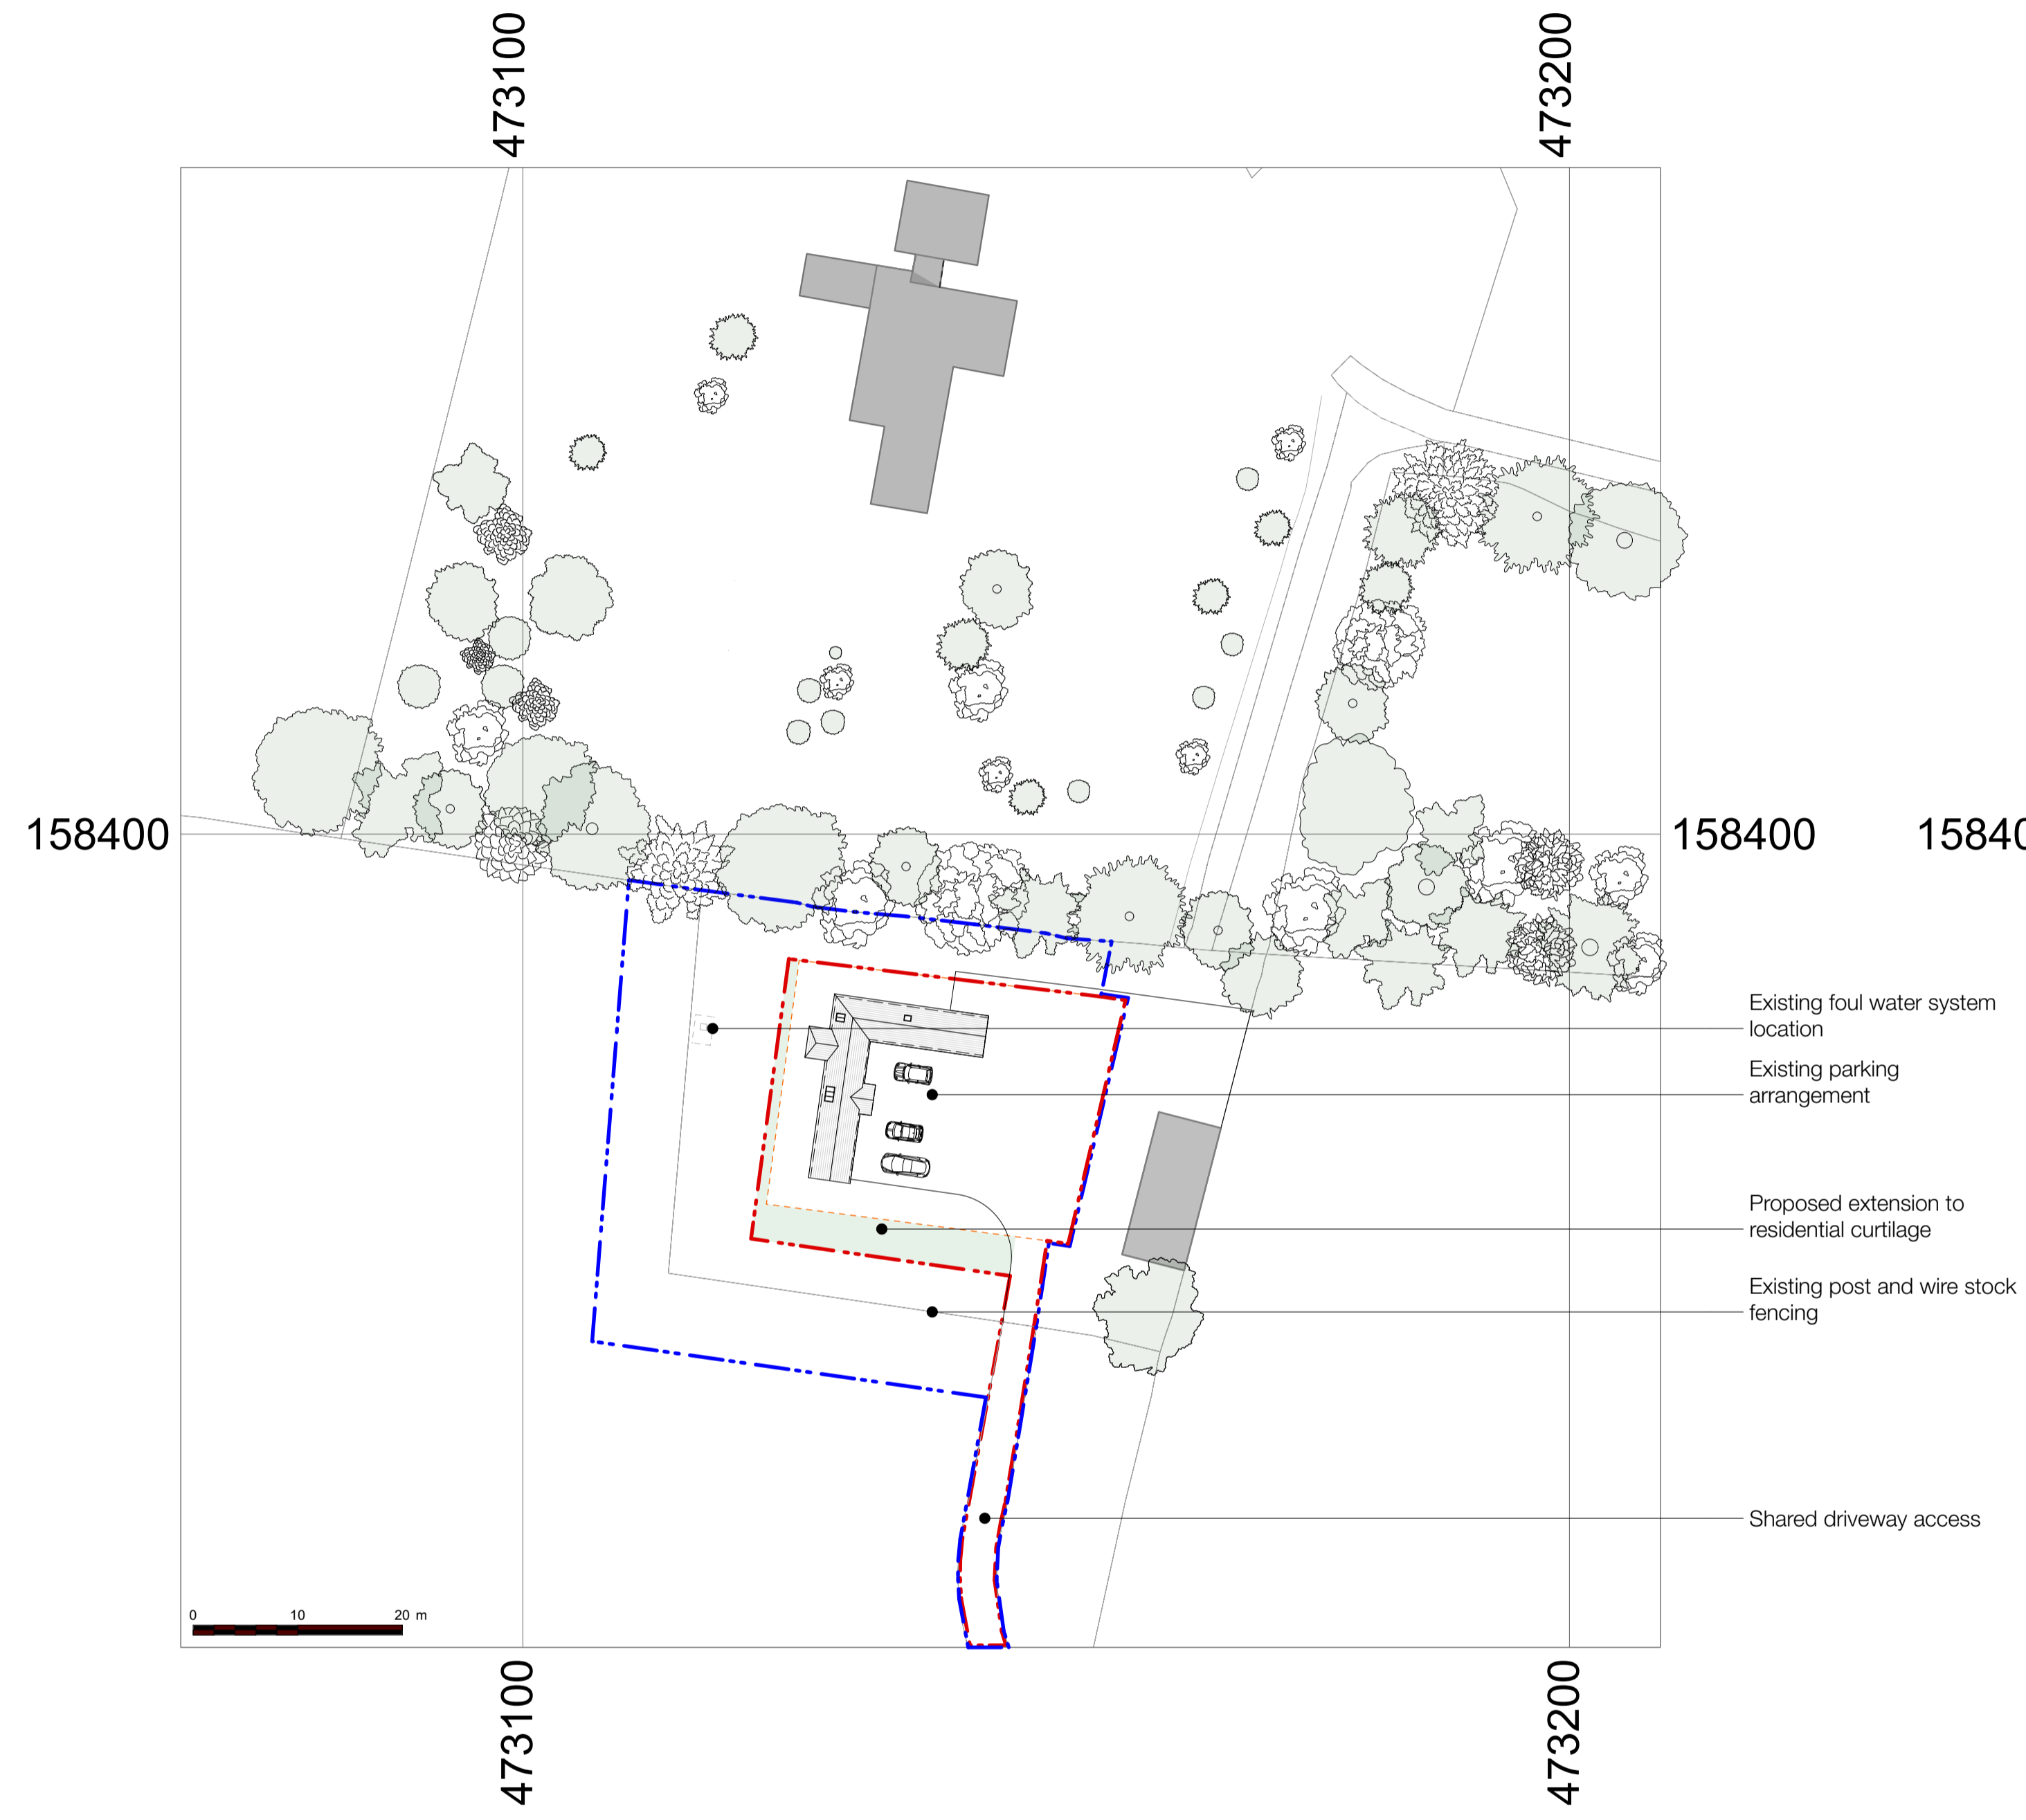

1 EXISTING SITE PLAN  
Scale 1:500

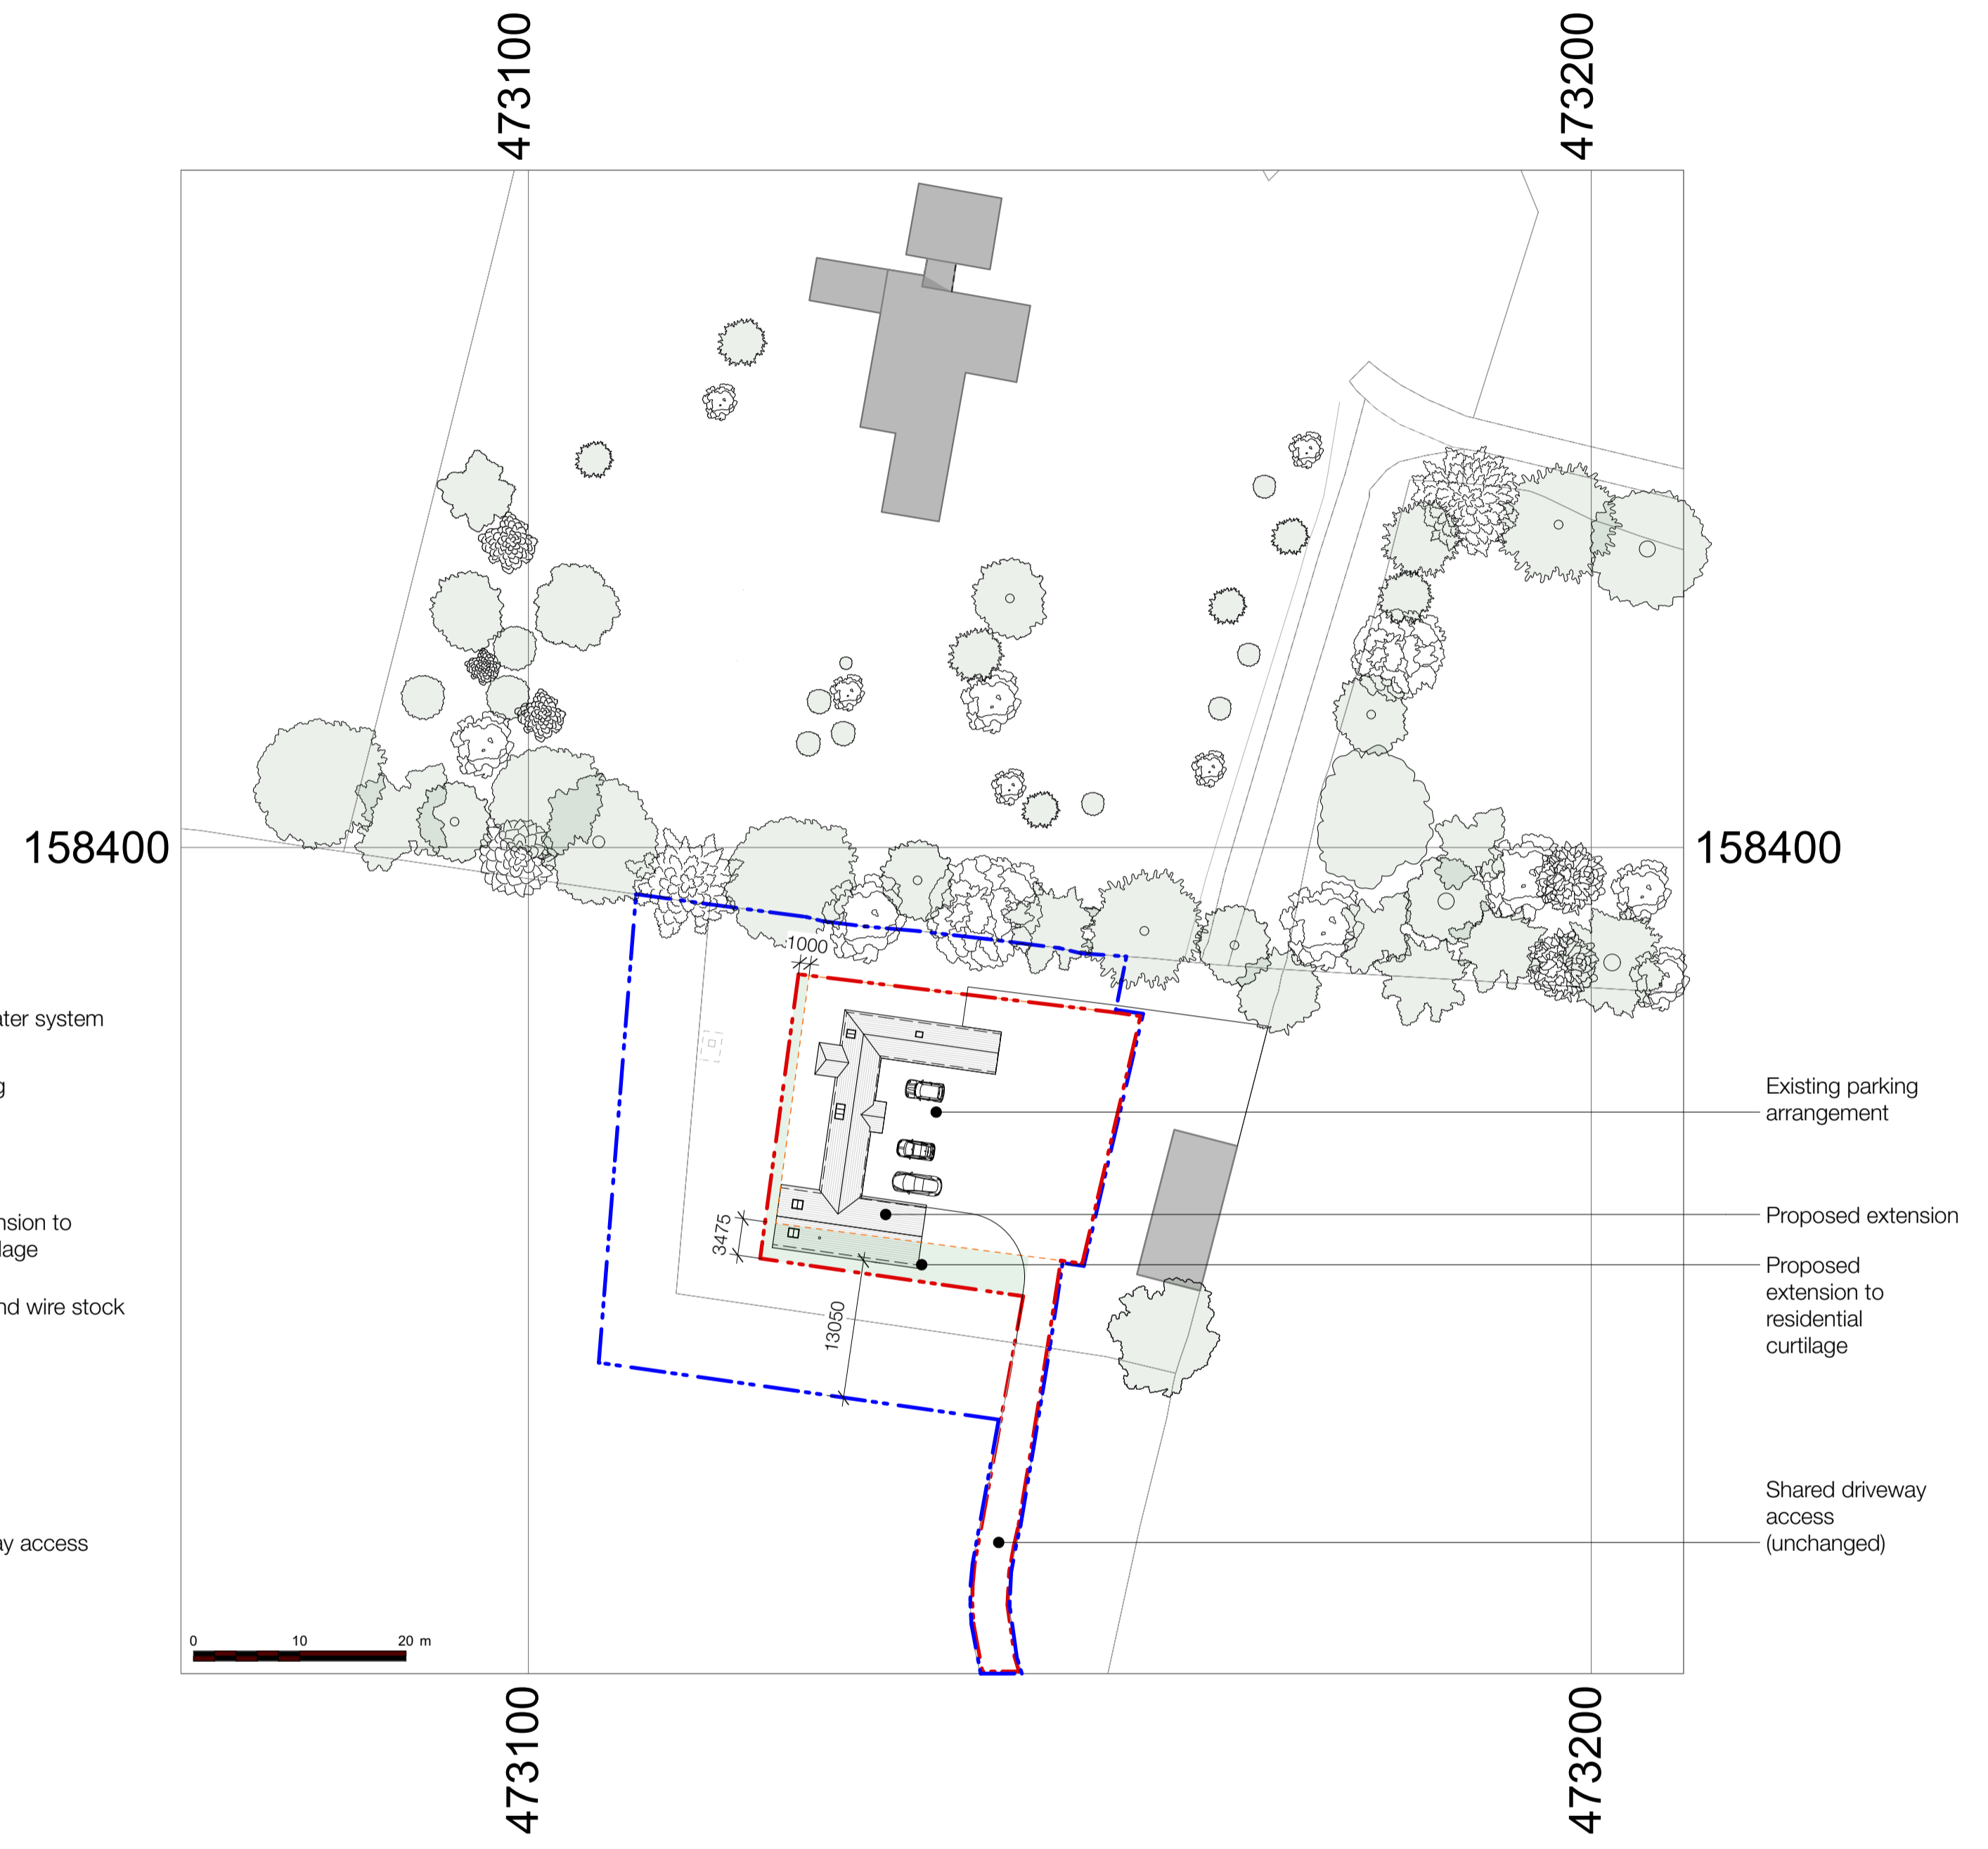

2 PROPOSED SITE PLAN  
Scale 1:500

| rev | date     | initials | description |
|-----|----------|----------|-------------|
| P1  | 25.02.24 | CL       | PLANNING    |

drawing:  
 SITE PLAN  
 project:  
 ROBIN COTTAGE  
 drawing no: 0010-100 revision: P1  
 status:  
 PLANNING  
 scale @ A1/A3: 1:500 / 1:1000 date: JAN 2024

