



- All dimensions to be checked on site.
- All drawings to be read in conjunction with engineer's drawings. Any discrepancies between consultants drawings to be reported to the Architect before any work commences.
- The Contractor's attention is drawn to the Health & Safety matters identified in the Health & Safety plan and on drawings as being potentially hazardous. These items should not be considered as a full and final list.
- The Work Package Contractor's normal Health & Safety obligations still apply when undertaking constructional operations both on and off site.

cad file:

- Key
- CAREFUL DEMOLITION
 - SITE BOUNDARY
 - SITE OWNERSHIP
 - EXISTING BUILDING

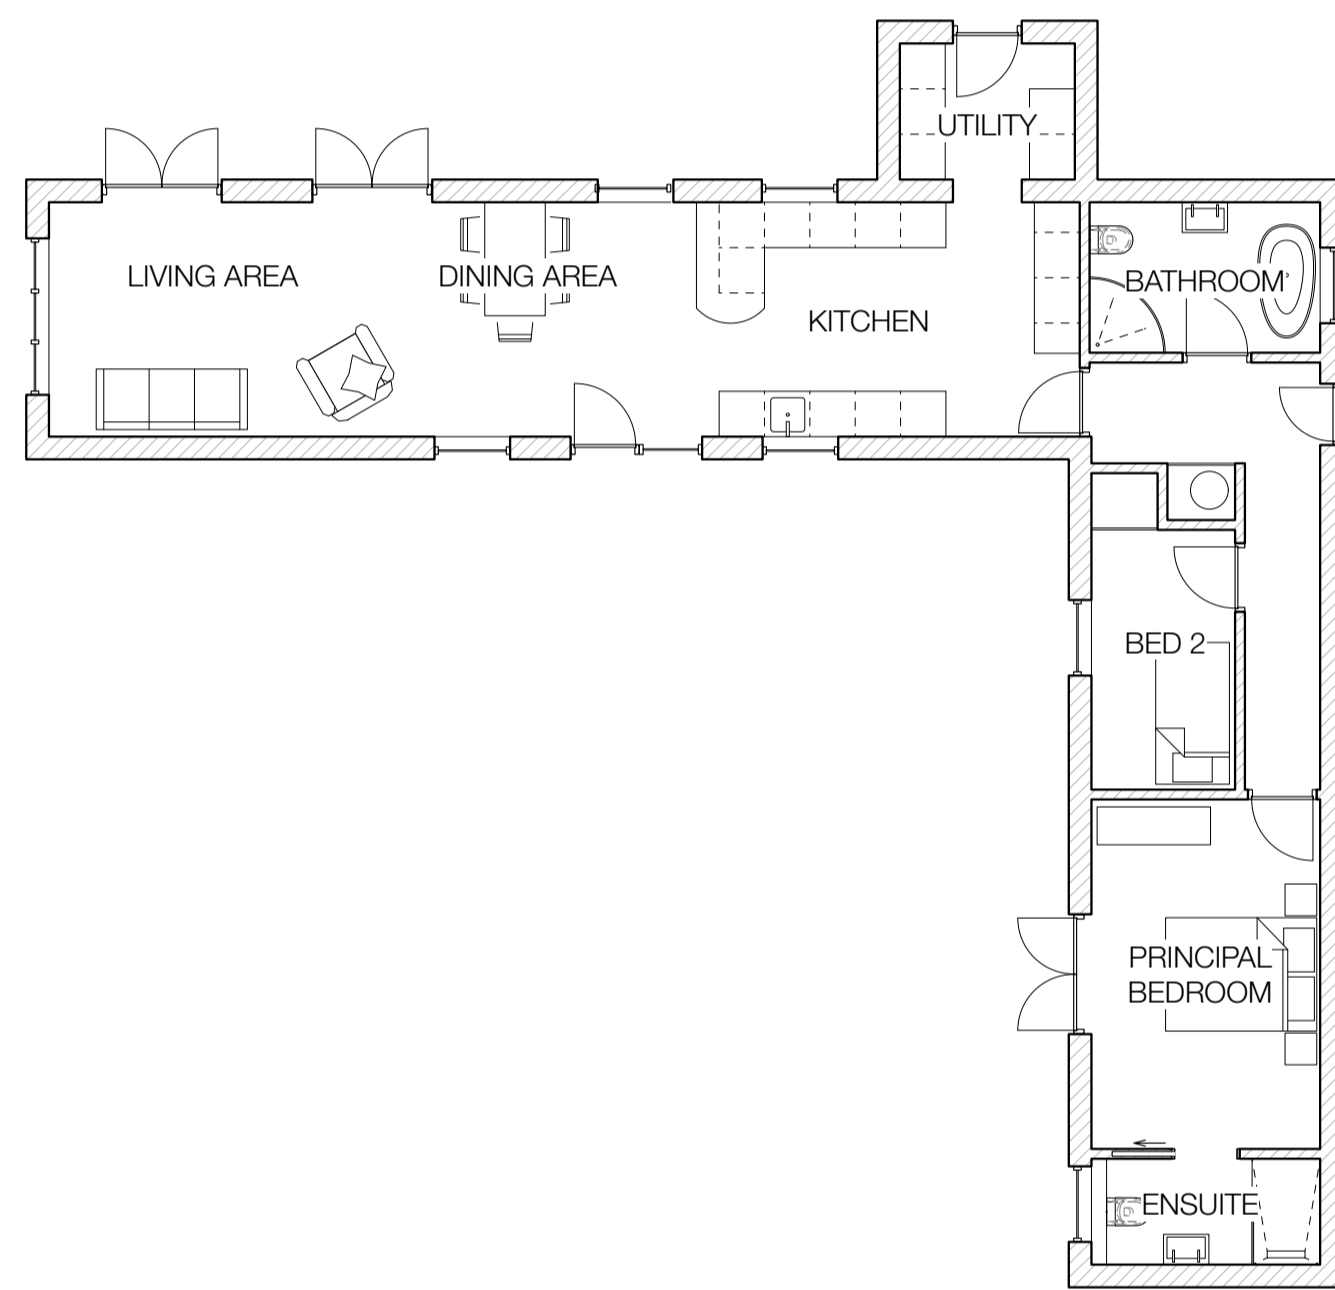

1 EXISTING GROUND FLOOR PLAN
Scale 1:100

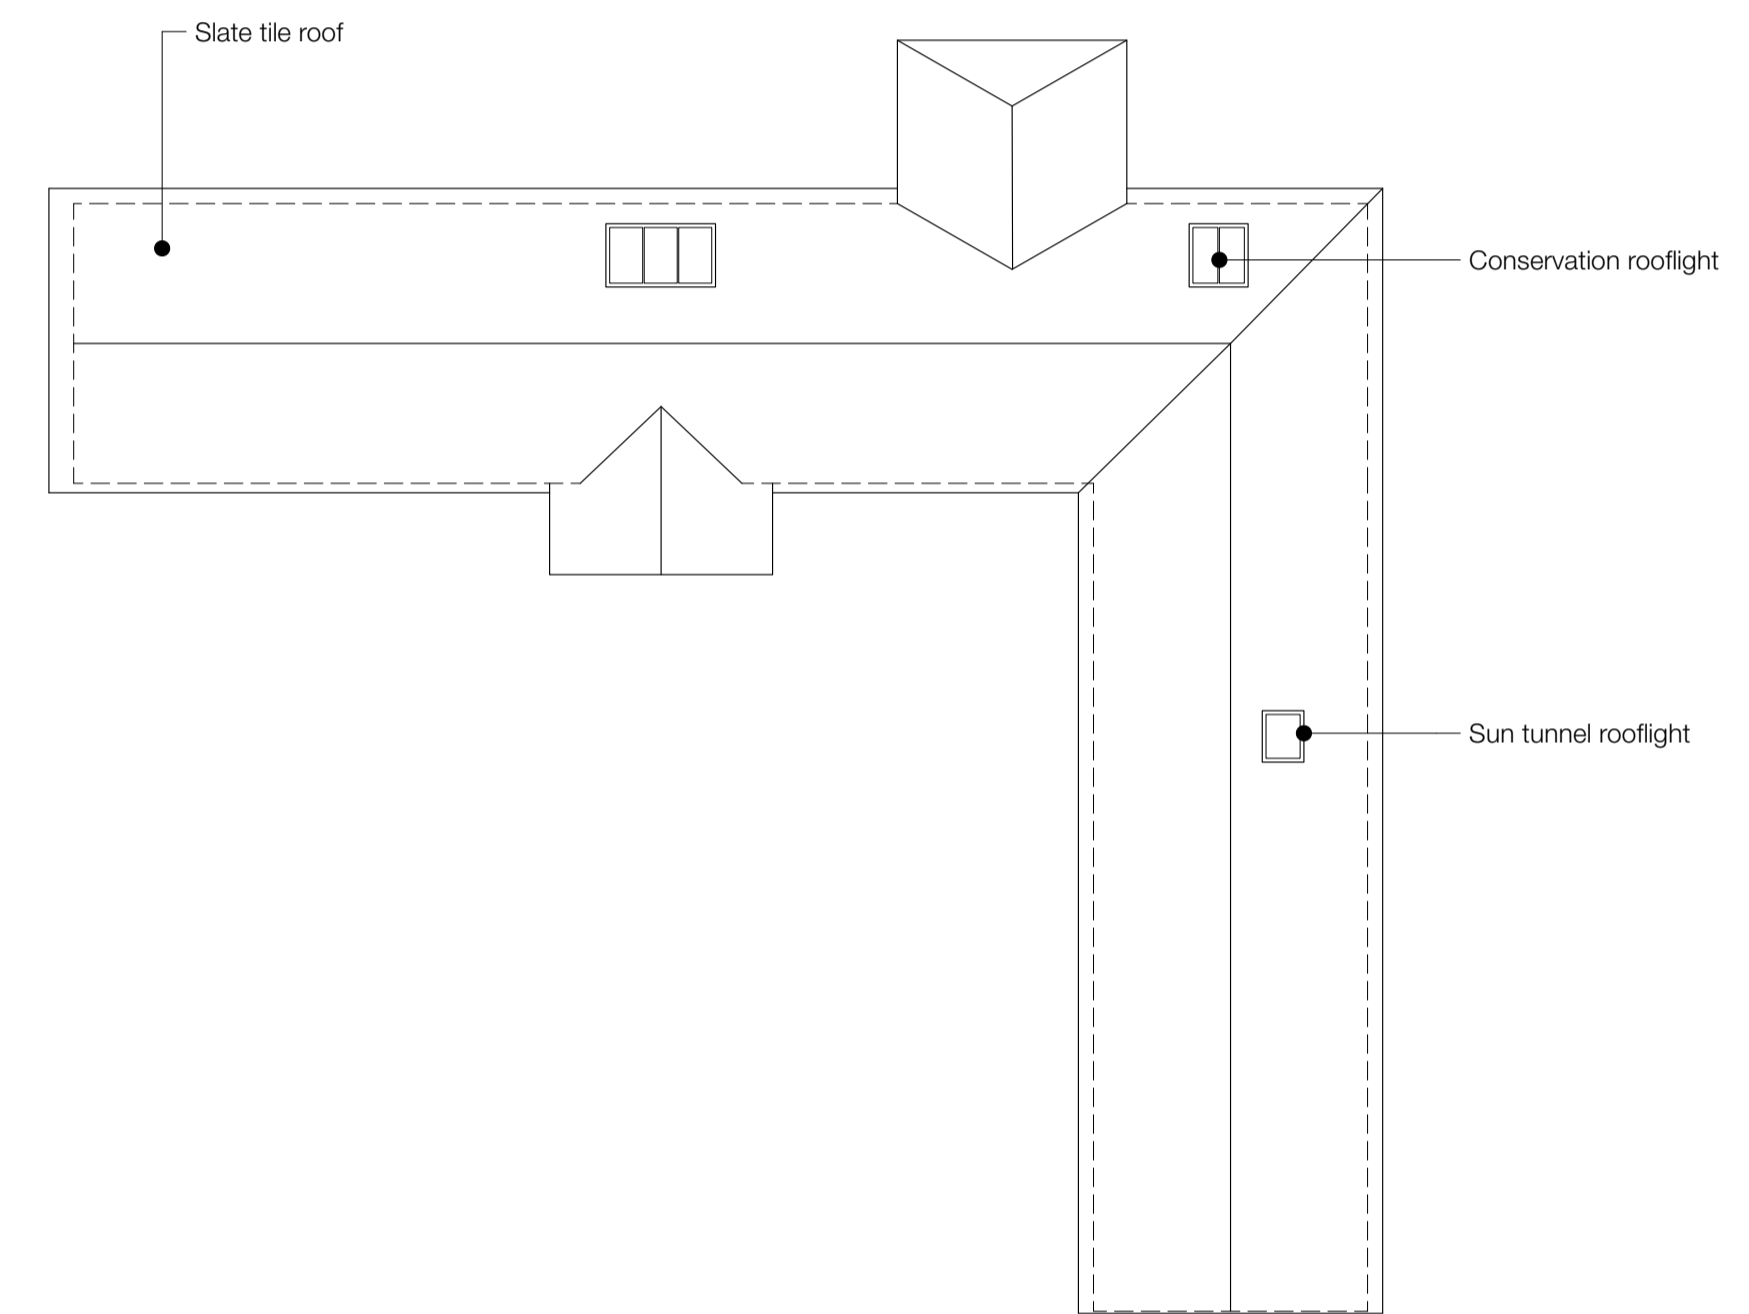

2 EXISTING ROOF PLAN
Scale 1:100

rev	date	initials	description
P1	25.02.24	CL	PLANNING

drawing:
EXISTING FLOOR PLANS

project:
ROBIN COTTAGE

drawing no: 0010-200 revision: P1

status:
PLANNING

scale @ A1/A3: 1:100 / 1:200 date: JAN 2024

