

THIS IS THE PROPERTY OF KCG PARTNERSHIP LTD.

DRAWINGS MAY HAVE BEEN PREPARED FROM HISTORICAL INFORMATION THAT CANNOT BE GUARANTEED ACCURATE. RESPONSIBILITY IS NOT MADE BY OTHERS IN SCALING FROM THIS DRAWINGS.

ALL CONSTRUCTION INFORMATION SHOULD BE TAKEN FROM FIGURED DIMENSIONS ONLY. ALL DIMENSIONS TO BE CHECKED AND CONFIRMED ON SITE PRIOR TO THE MANUFACTURE OF ANY COMPONENTS.

DO NOT SCALE DRAWING.




EXISTING FRONT ELEVATION

SCALE 1:100




EXISTING REAR ELEVATION

SCALE 1:100

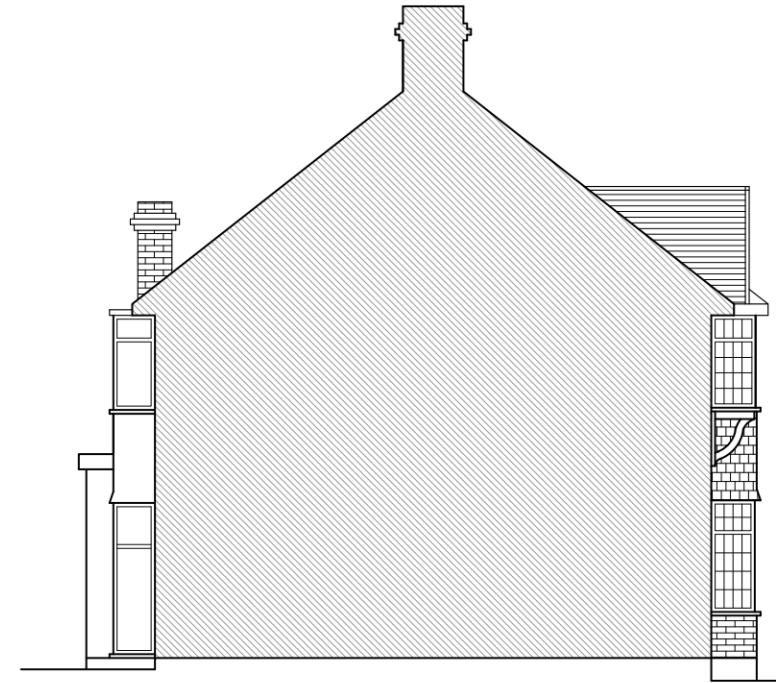

EXISTING SOUTHEAST ELEVATION

SCALE 1:100

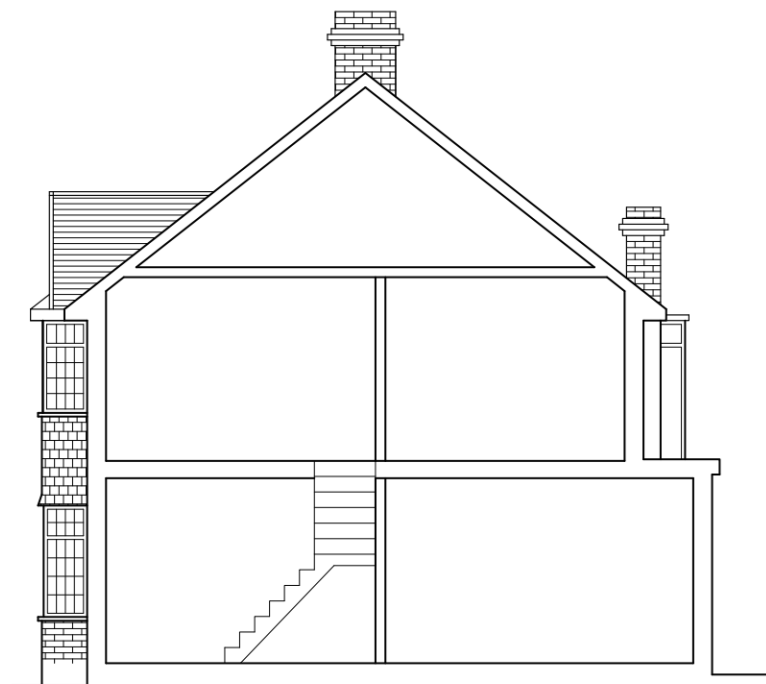


EXISTING SECTION A-A

SCALE 1:100



EXISTING NORTHWEST ELEVATION

SCALE 1:100

 

Description	Rev	Date
-	-	02/2024

Status **PLANNING**



Client  
PY

Project Name  
66 TUDOR DRIVE KT2 5QF

Title  
EXISTING ELEVATIONS  
GENERAL ARRANGEMENT

Drawn  
KW

Checked  
KCG

Date  
02/2024

Project No.  
4102

Scale  
1:100 @ A3

Dwg No. **P1-110**

Rev  
P1