

A

B

C

D

1

1

2


2

3


3

4

4

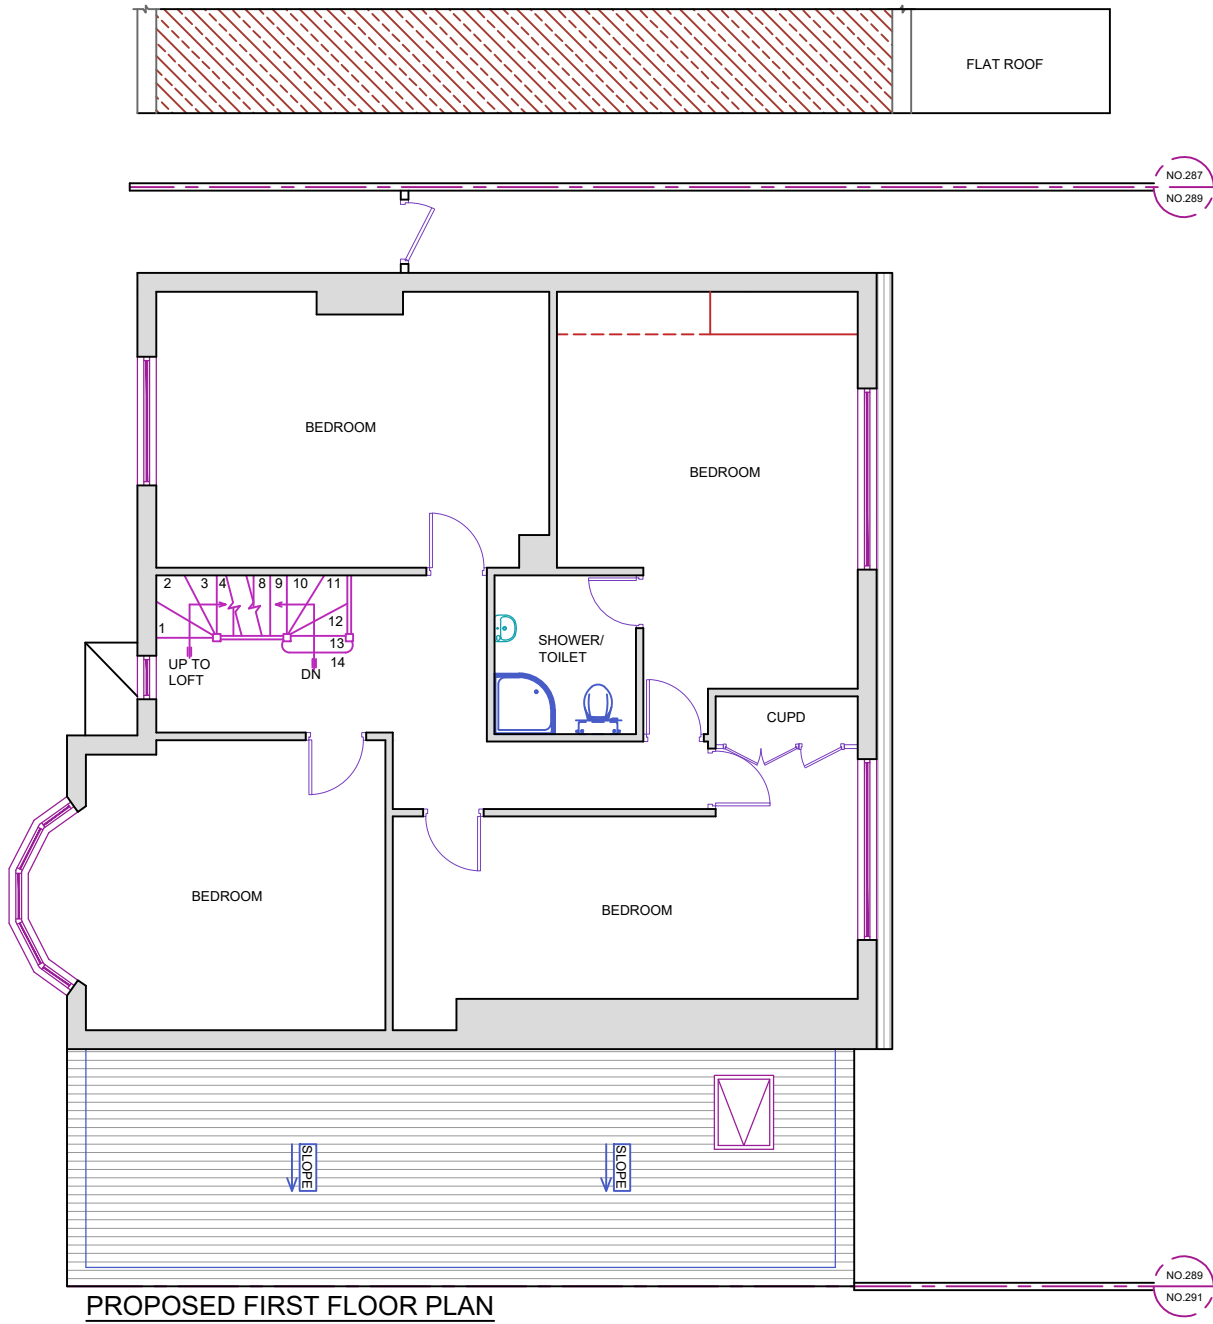

1:100

 

REFERENCE DRAWINGS

GENERAL NOTES

This drawing is for planning use only do not use this drawing for any purpose other than that for which it was issued.
 Structural Design and Building Control Approval is required before construction commences.
 This drawing is subject to copyright do not reproduce this drawing without prior permission.

No	DATE	REVISION	BY	CHK

CONSULTANT

CIVILS CONSULTING LTD.
 CIVIL ENGINEERS
 STRUCTURAL ENGINEERS
 ARCHITECTURAL DESIGNERS
 Contact: 07947249323

DRAWN AM
 CHECKED A.R
 PROJECT NO.

CLIENT/PROJECT
289 LODGE LANE
 TITLE
PROPOSED FIRST FLOOR PLAN

DRAWING No.
D04
 SCALE: 1:100 @A3
 DATE: 01-03-2024

A

B

C

D