



Office /Gym



Floor Plan

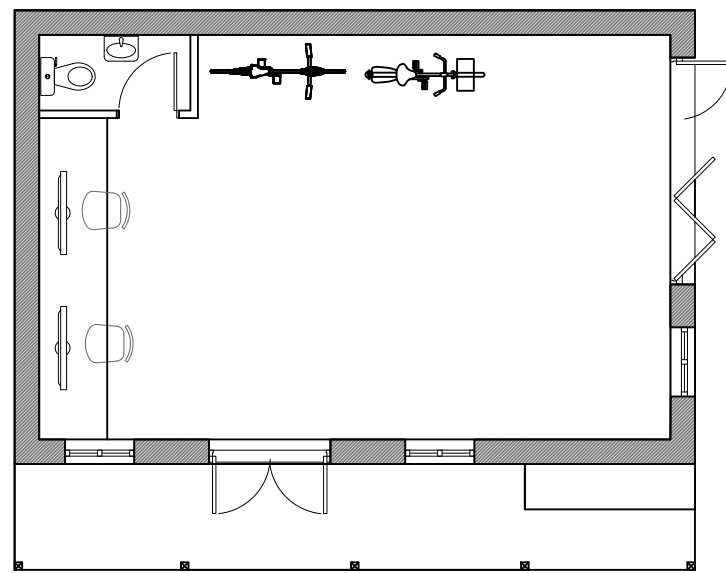



New Access & Gate

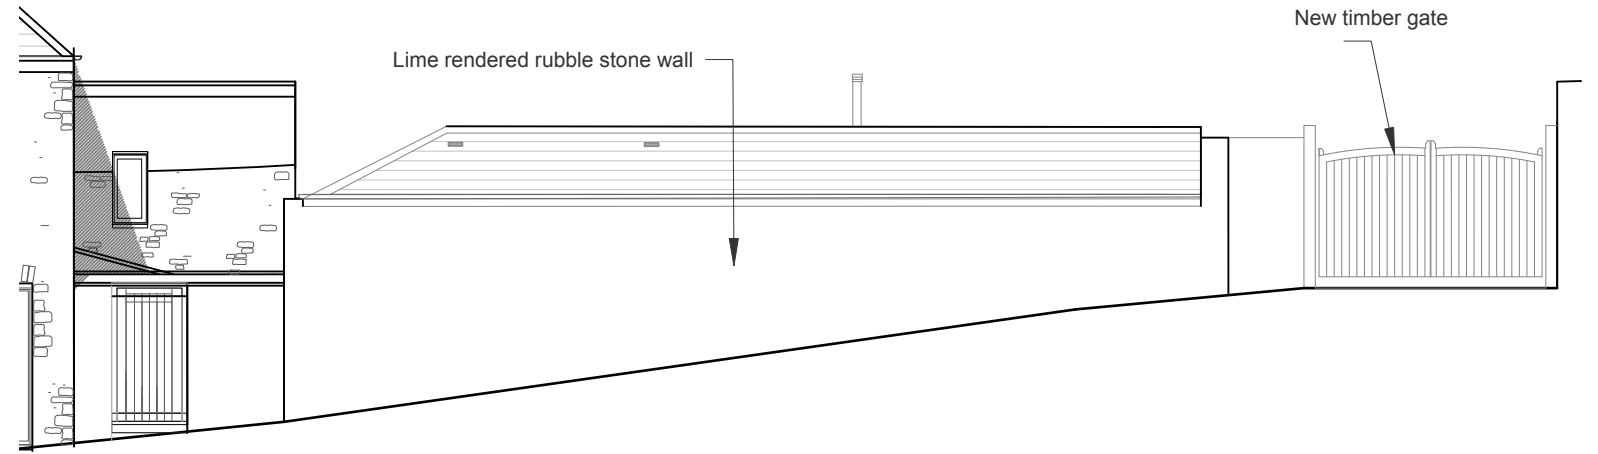


New Garden Shed

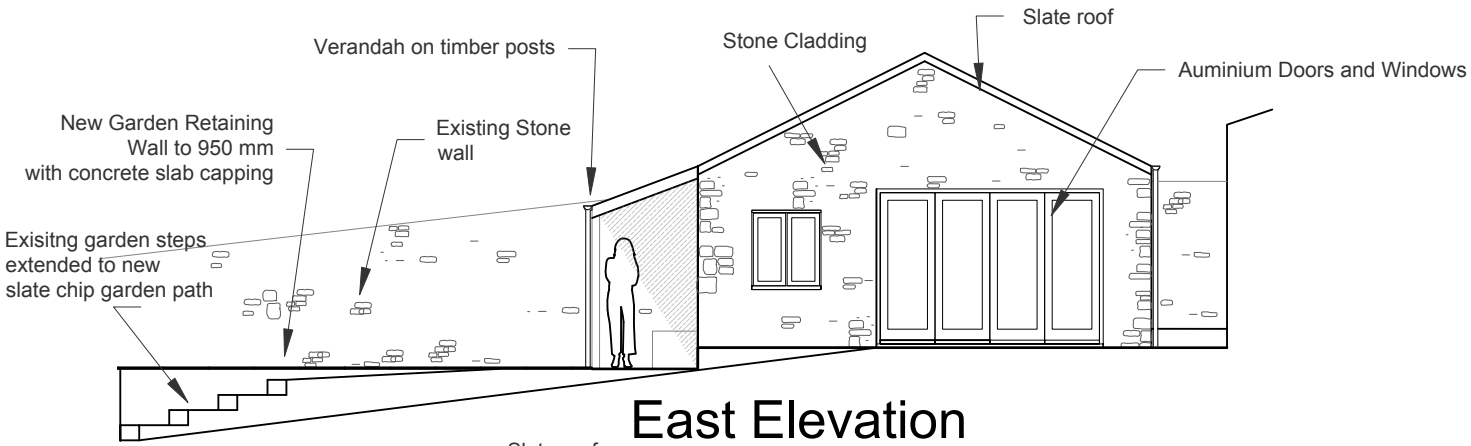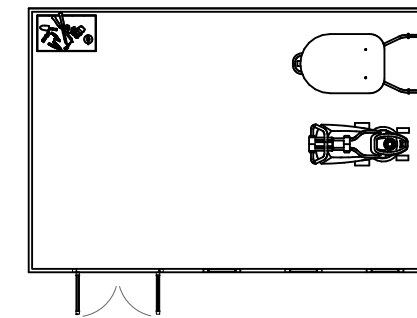



East Elevation

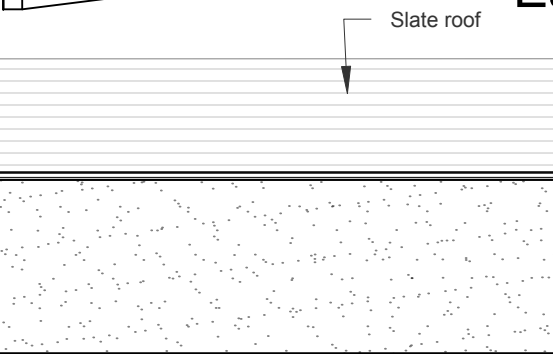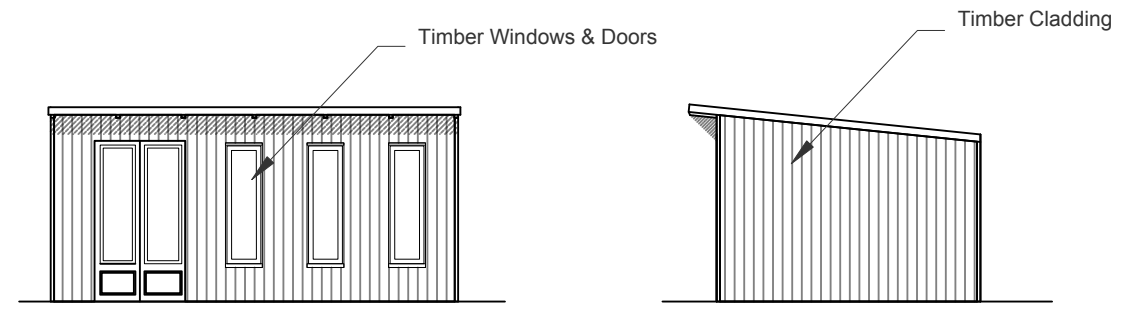

North Elevation

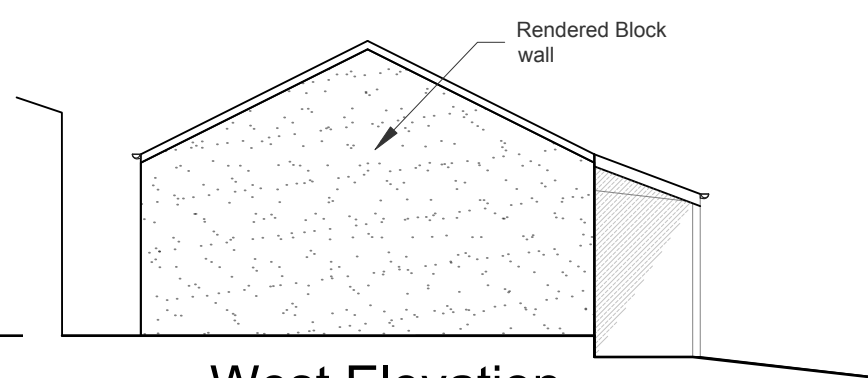

West Elevation

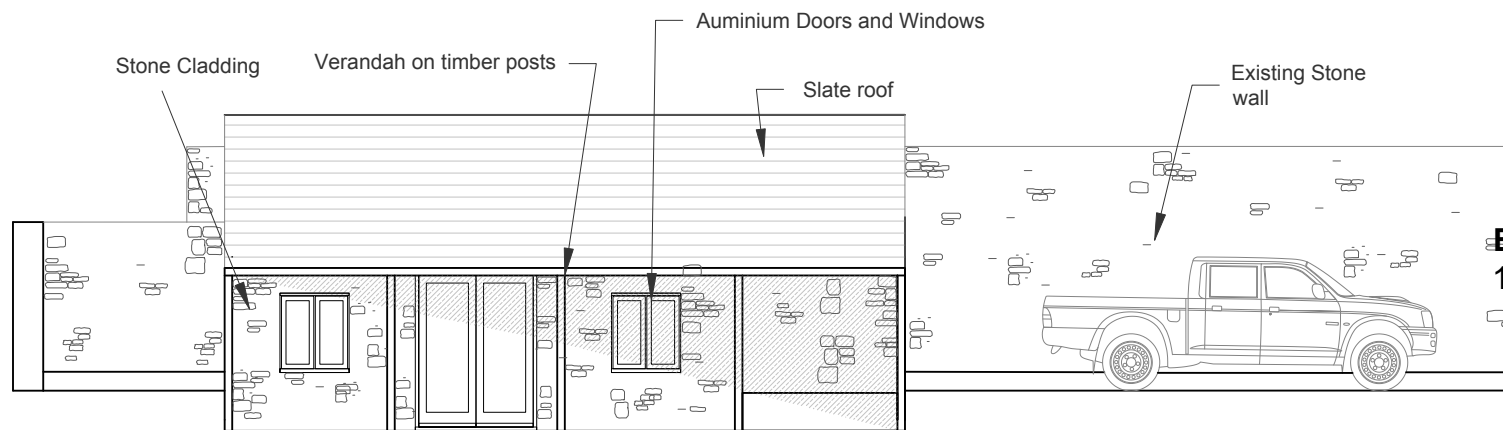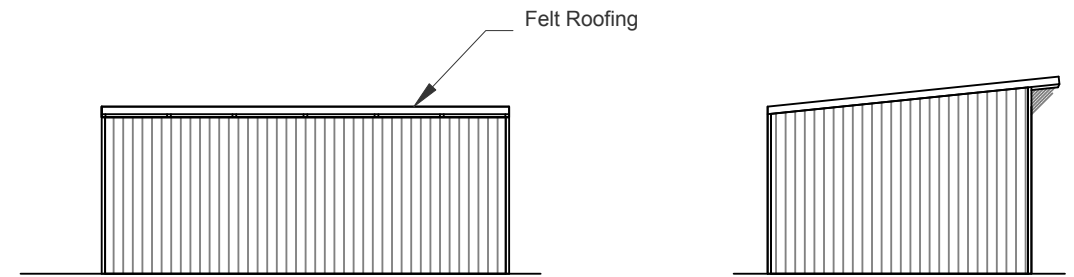

South Elevation

Elevations
1:100

Note. All dimensions to be checked on site

Client **Donna & Guy**
 Project **Convert/extend outbuilding, new garden office/gym, shed, new access gate/wall Jessops Horsham Lane Tamerton Foliot PL5 4NP**

Solis planning & heritage Date Feb 2024 Scale 1:100 @ A3 Dwg. No. 403 /5

Winton Cheldon Devon EX18 7JB
 Tel. 07975725895
 e-mail: alexm.marsh7@gmail.com

Proposed gym /office, new access gate and garden shed, & landscaping

