



**1** GROUND FLOOR PLAN  
SCALE: 1 : 50

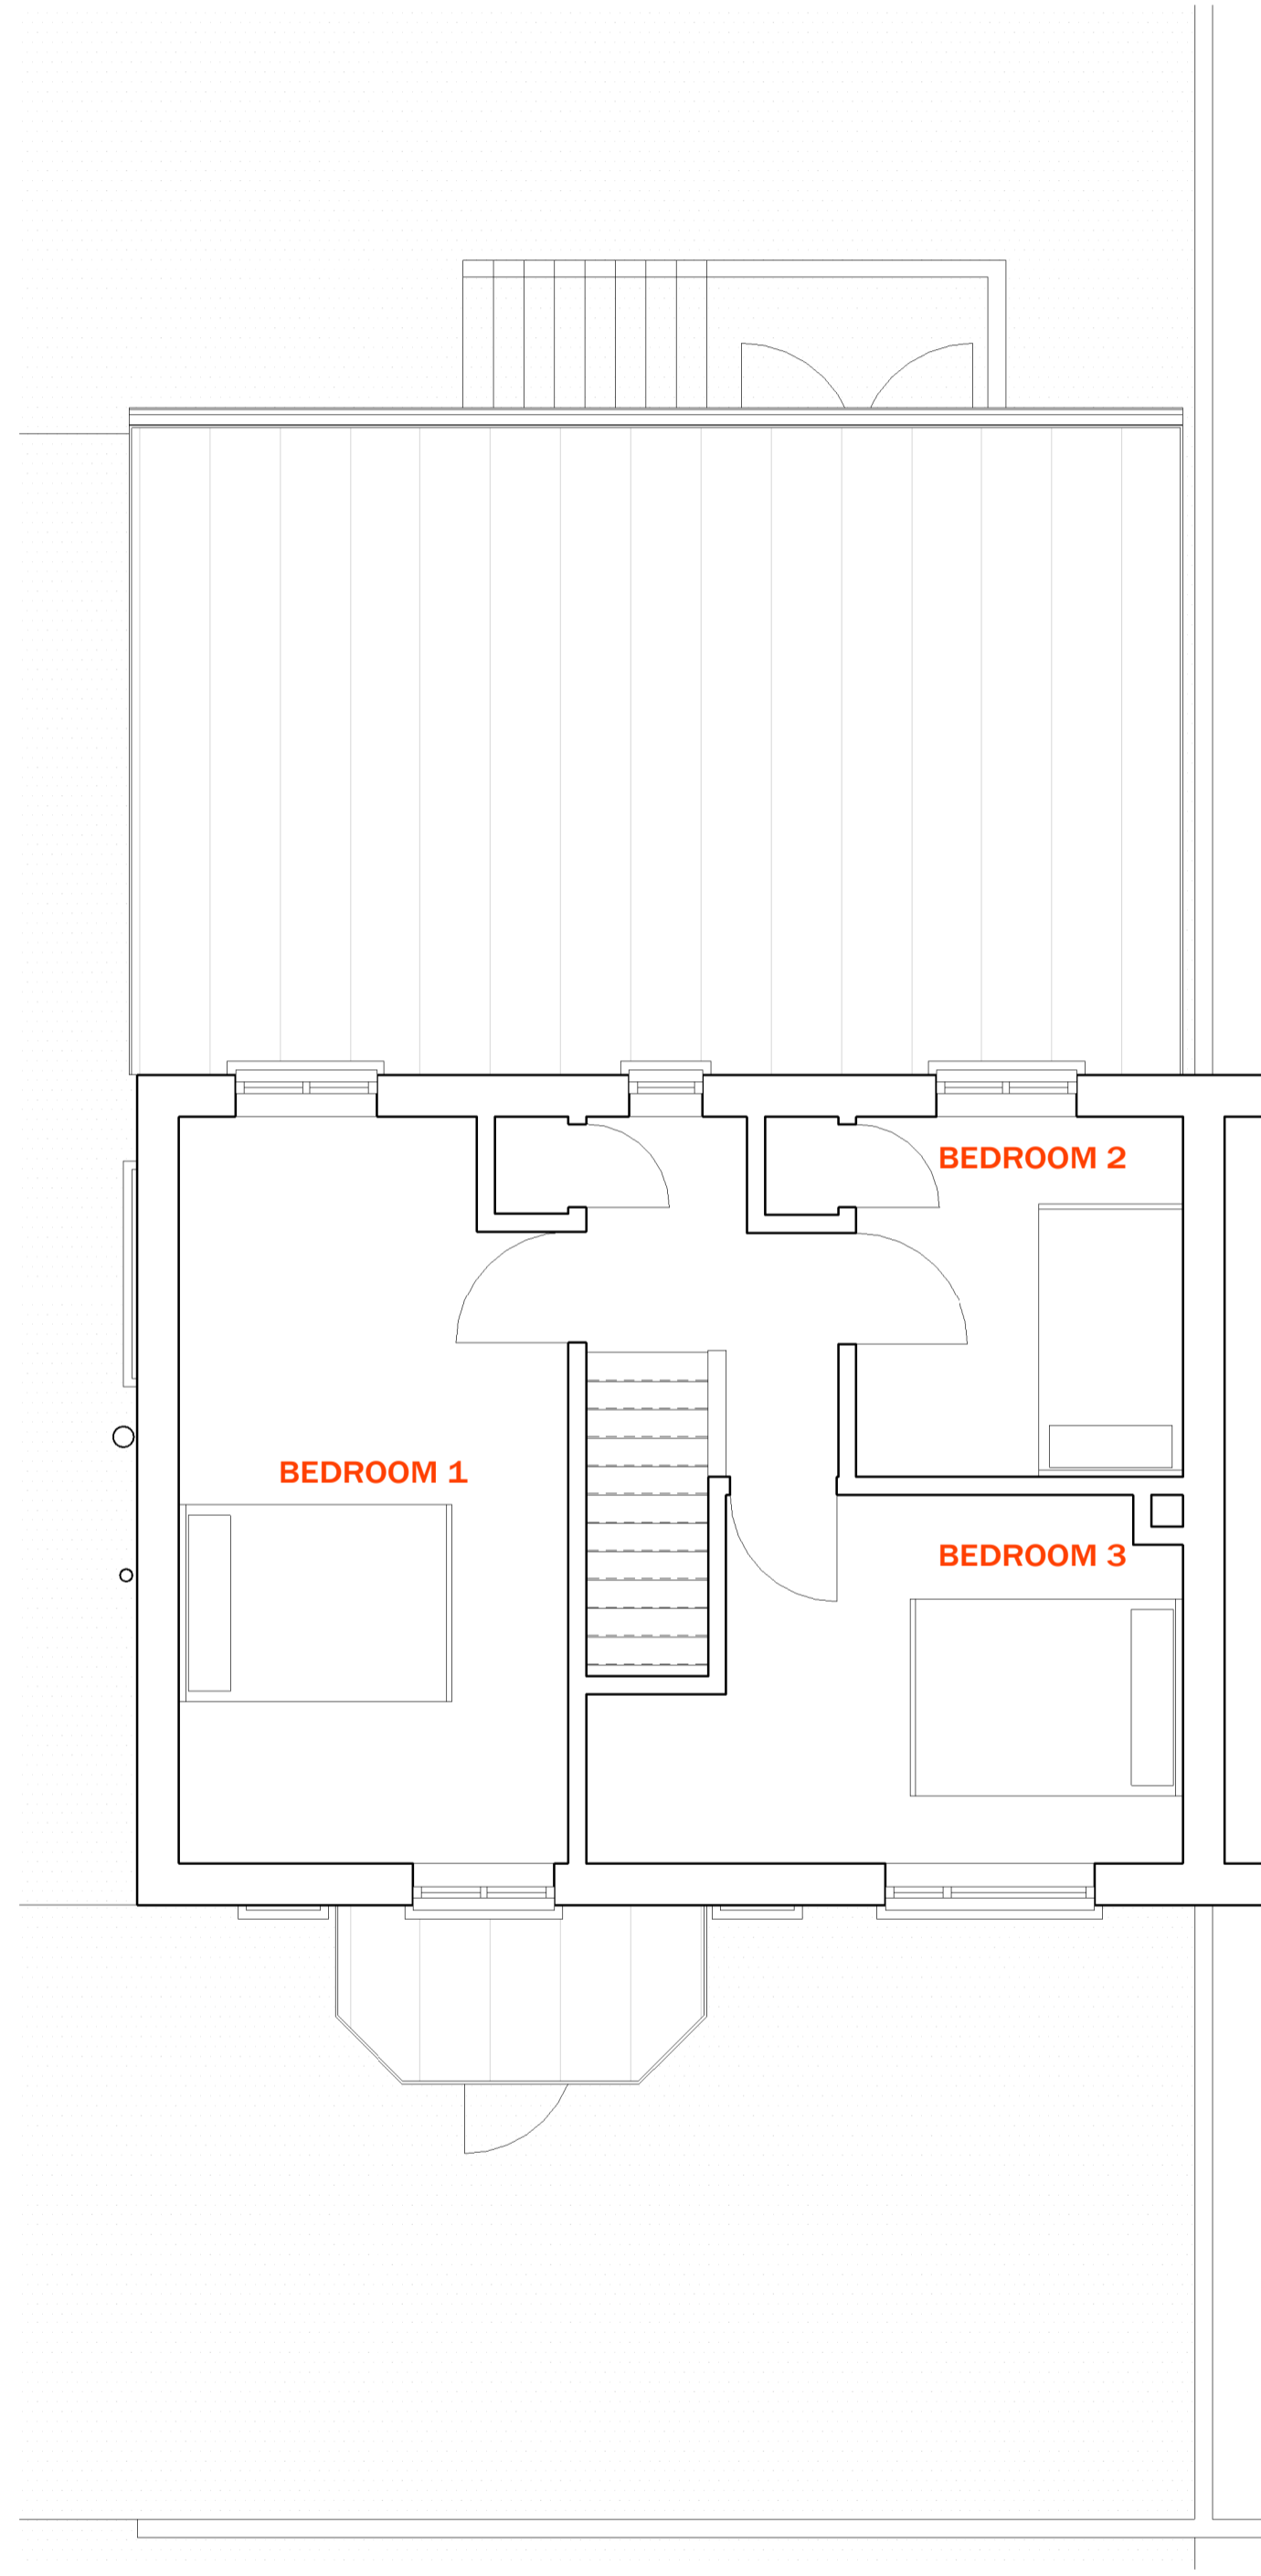


**2** FIRST FLOOR PLAN  
SCALE: 1 : 50

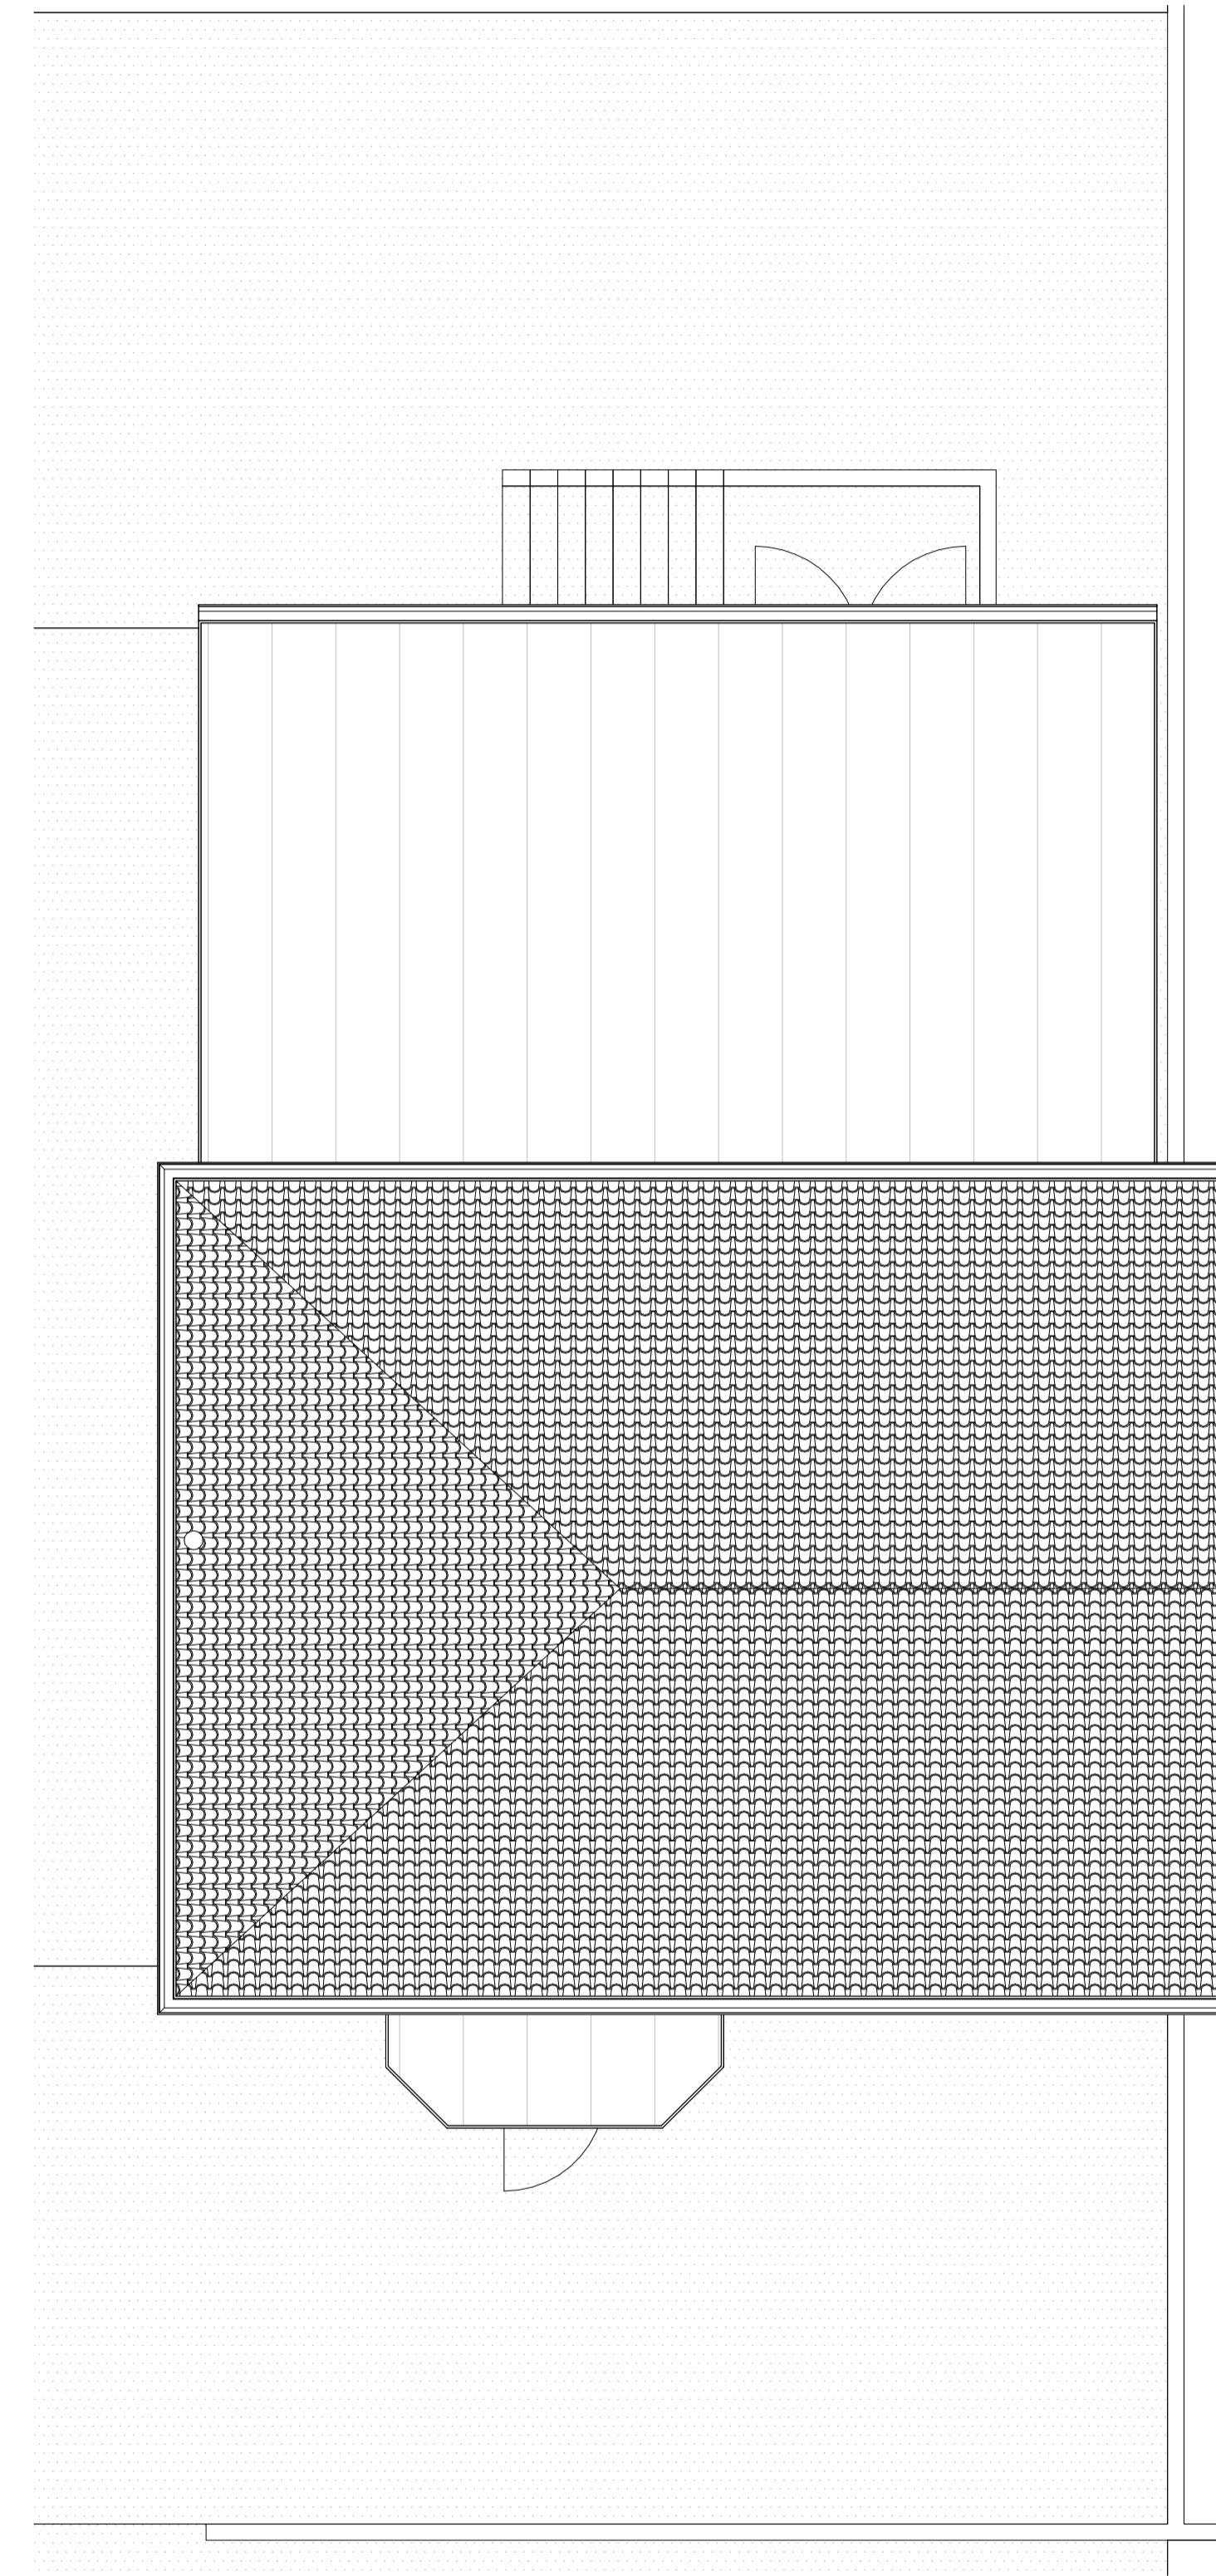

**3** ROOF PLAN  
SCALE: 1 : 50

PROJECT: 012-ABC

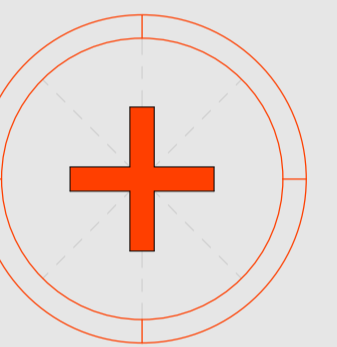

REVISIONS  
EXISTING GROUND, FIRST AND ROOF  
PLAN

**NOT FOR CONSTRUCTION**

PROJECT INFO:  
32 George Avenue,  
Plympton,  
Plymouth,  
PL7 2DB.

19.02.2024

Project North



Scale 1 : 50

EXISTING PLANS

**EX.1**