


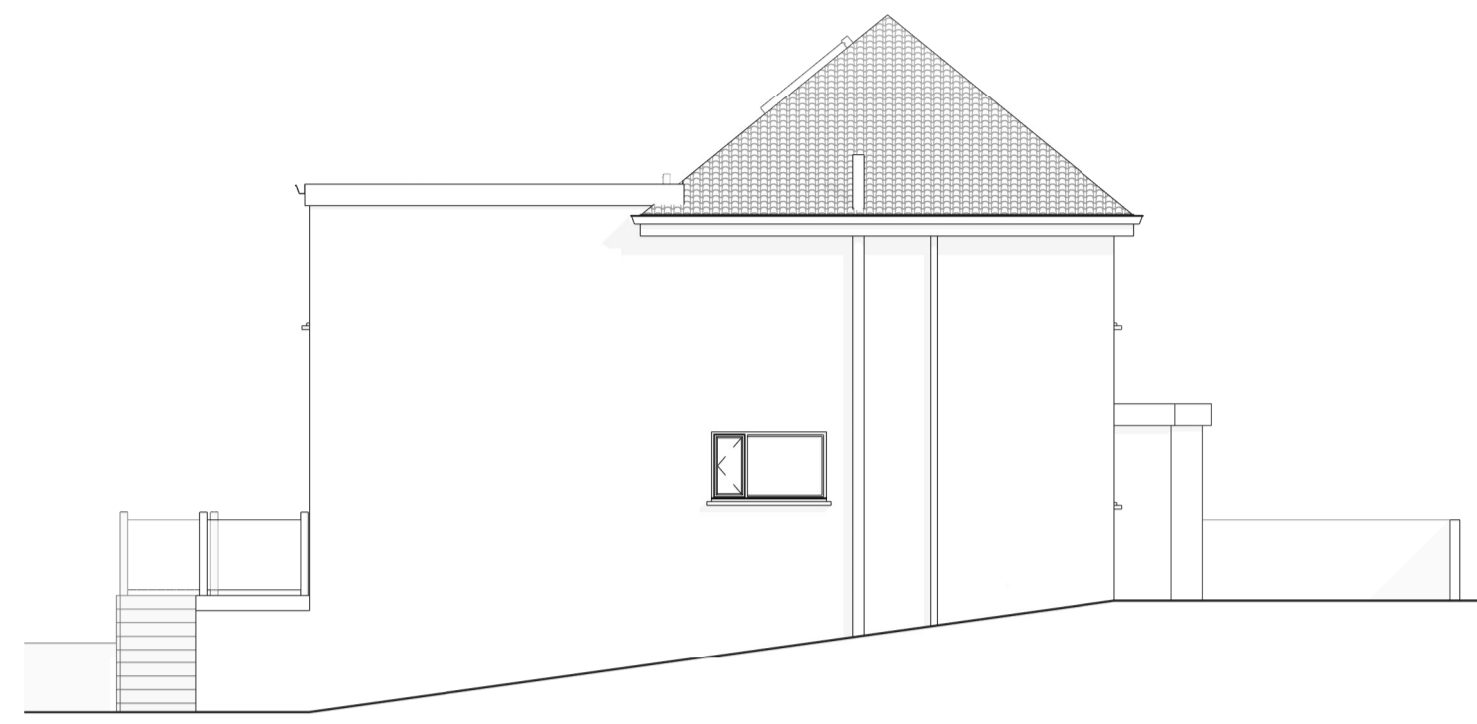

1

NORTH ELEVATION

SCALE: 1 : 100



2

WEST ELEVATION


SCALE: 1 : 100



3

SOUTH ELEVATION


SCALE: 1 : 100

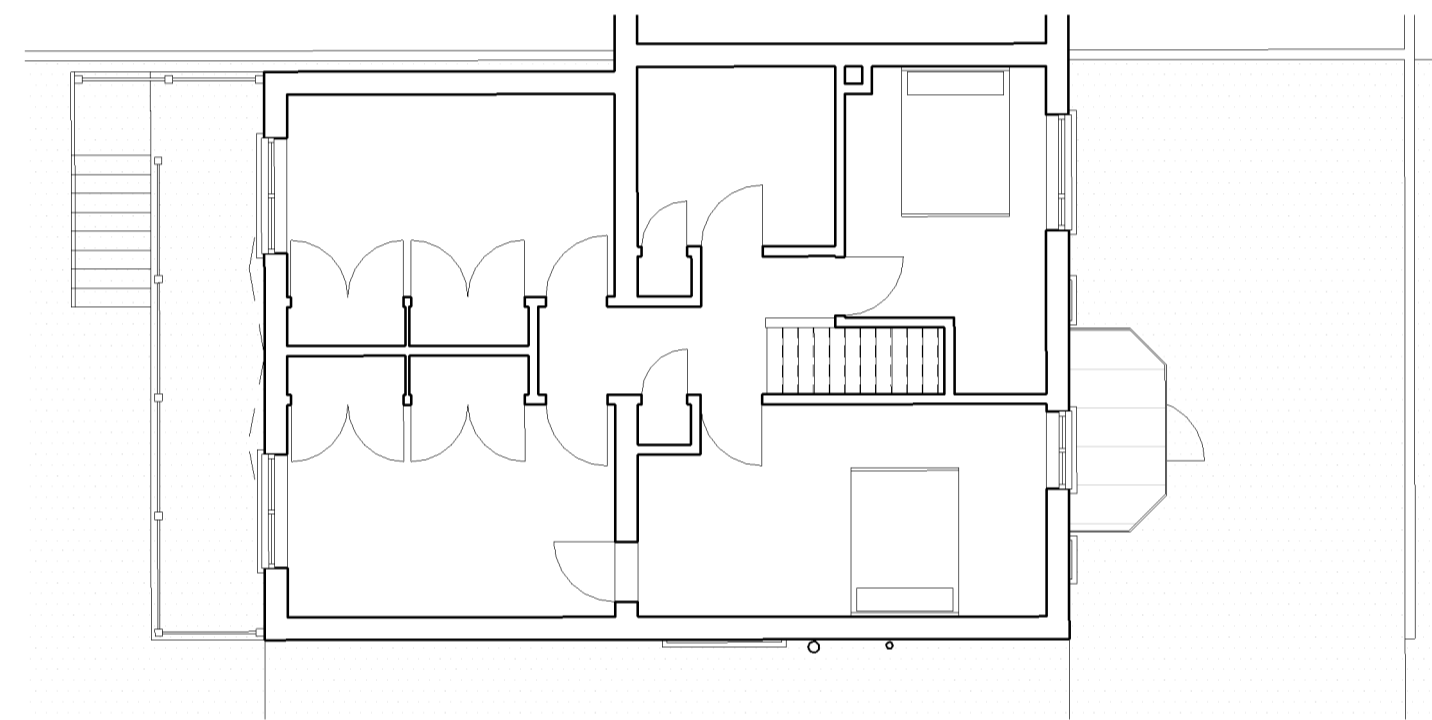

5

FIRST FLOOR PLAN

SCALE: 1 : 100

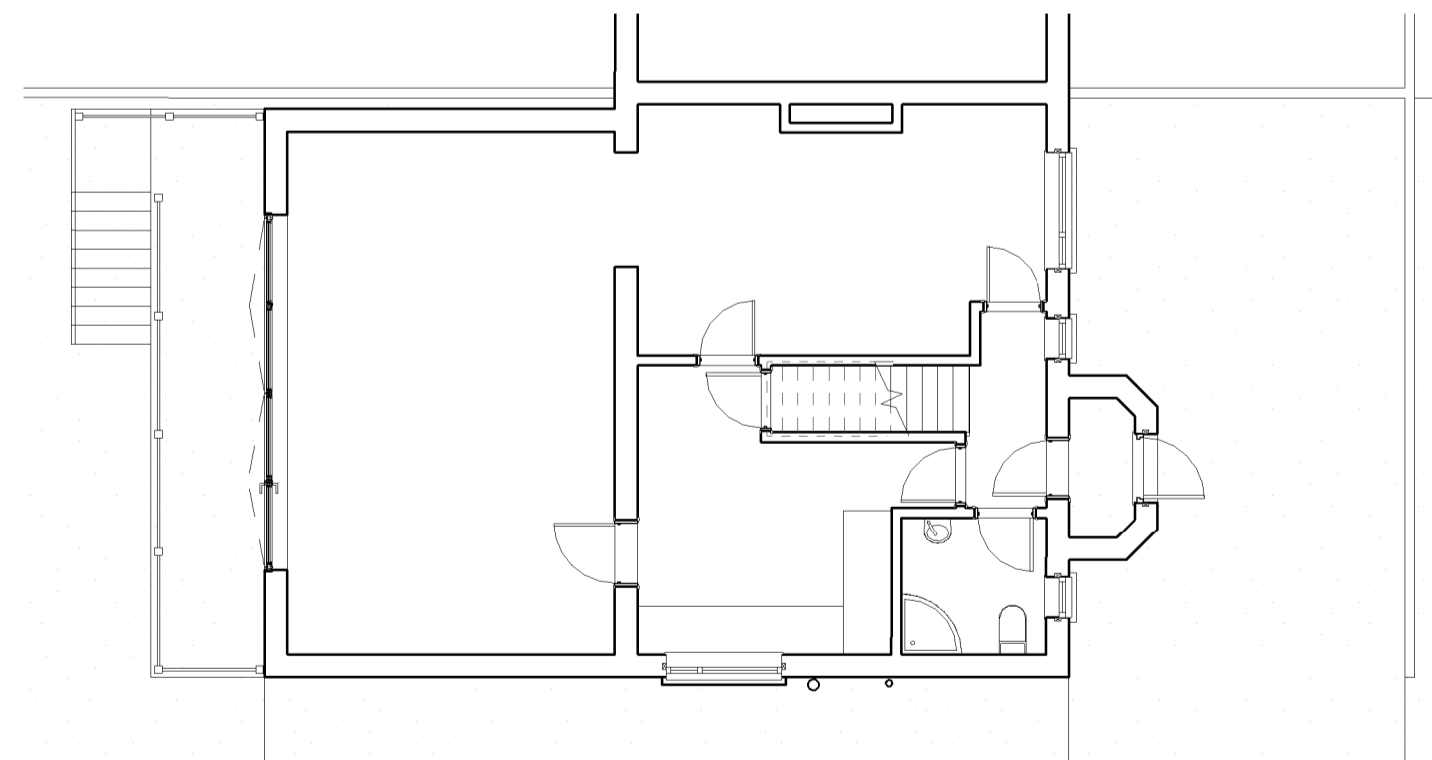


4

GROUND FLOOR PLAN

SCALE: 1 : 100

PROJECT: 012-ABC

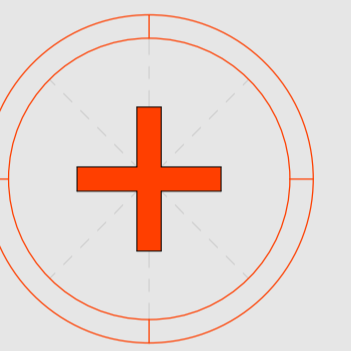

REVISIONS

EXISTING ELEVATIONS

NOT FOR CONSTRUCTION

PROJECT INFO:

32 George Avenue,
Plympton,
Plymouth,
PL7 2DB.

26.02.2024

Project North



Scale 1 : 100

PROPOSED
ELEVATIONS

PA.2