
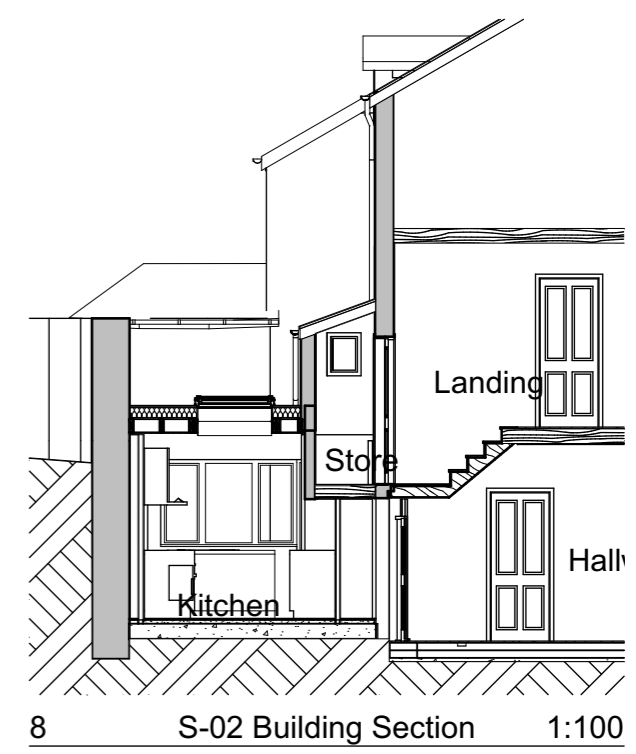
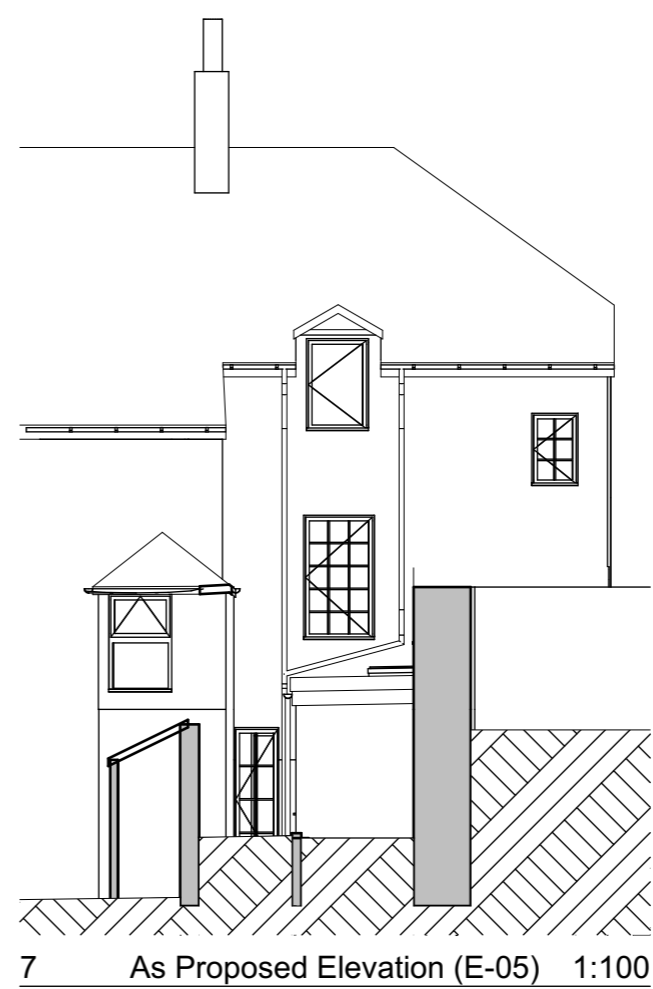


Materials:  
 Roof: Single ply flat roof membrane in grey with code 4 lead flashings. Flat walk on rooflight in black aluminium frame.  
 Walls: Render finish to match existing.  
 Doors and Windows: Aluminium in white to match existing.  
 Rainwater good: to match existing.

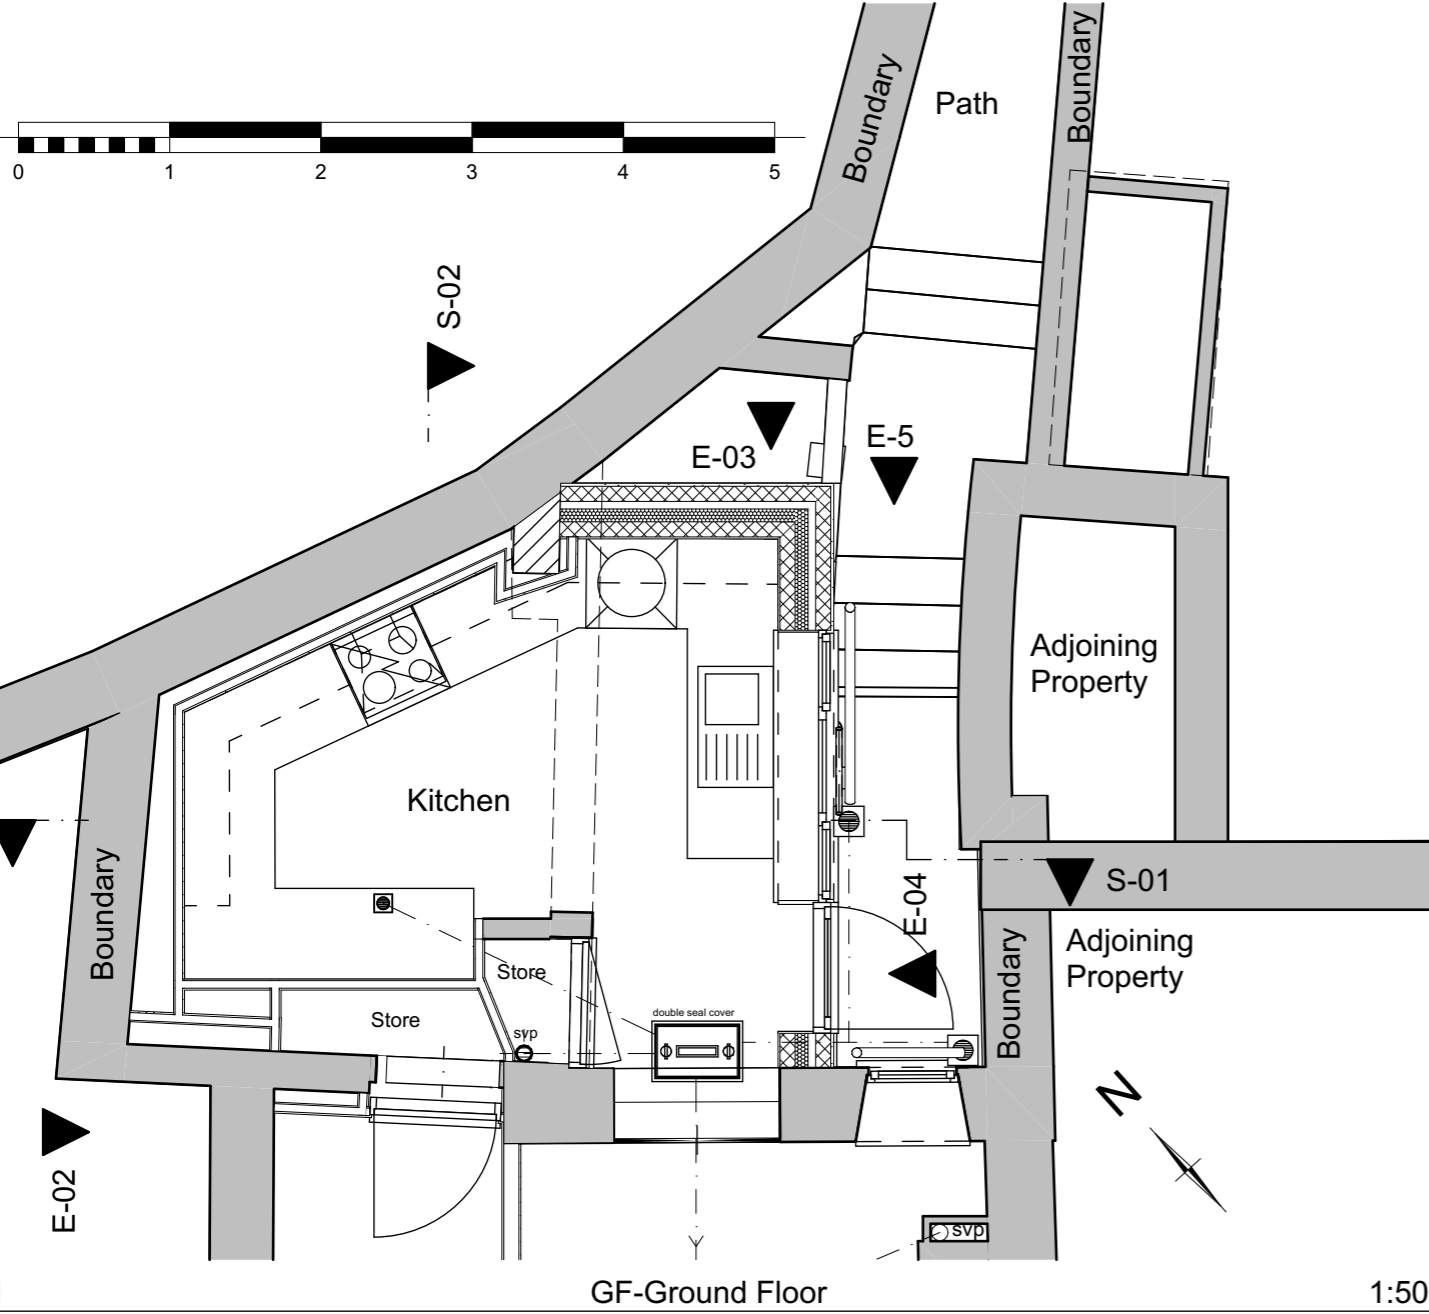

Purpose of Issue	status	Scales @ A3 <b>1:50, 1:100</b>	Project No. <b>1058</b>	Originator <b>Derek Butler Designs Ltd</b>	Project <b>Rear Elevation</b> 9 Longbrook Street 9 Longbrook Street, Plympton, PL7 1NJ	Client <b>Mr &amp; Mrs S Neill</b>	Layout Title <b>As Proposed</b>
------------------	--------	-----------------------------------	----------------------------	---	---	---------------------------------------	------------------------------------

RevID	Transmittal Set	Transmittal Set Name	Issue Date	Transmitted By	Status	Approved by
<b>Drawing Number</b>						
project	originator	volume	level	type	role	number
1058	-	-	-	-	-	<b>101.1</b>
						<b>02</b>