


Scale in Meters. 1:500

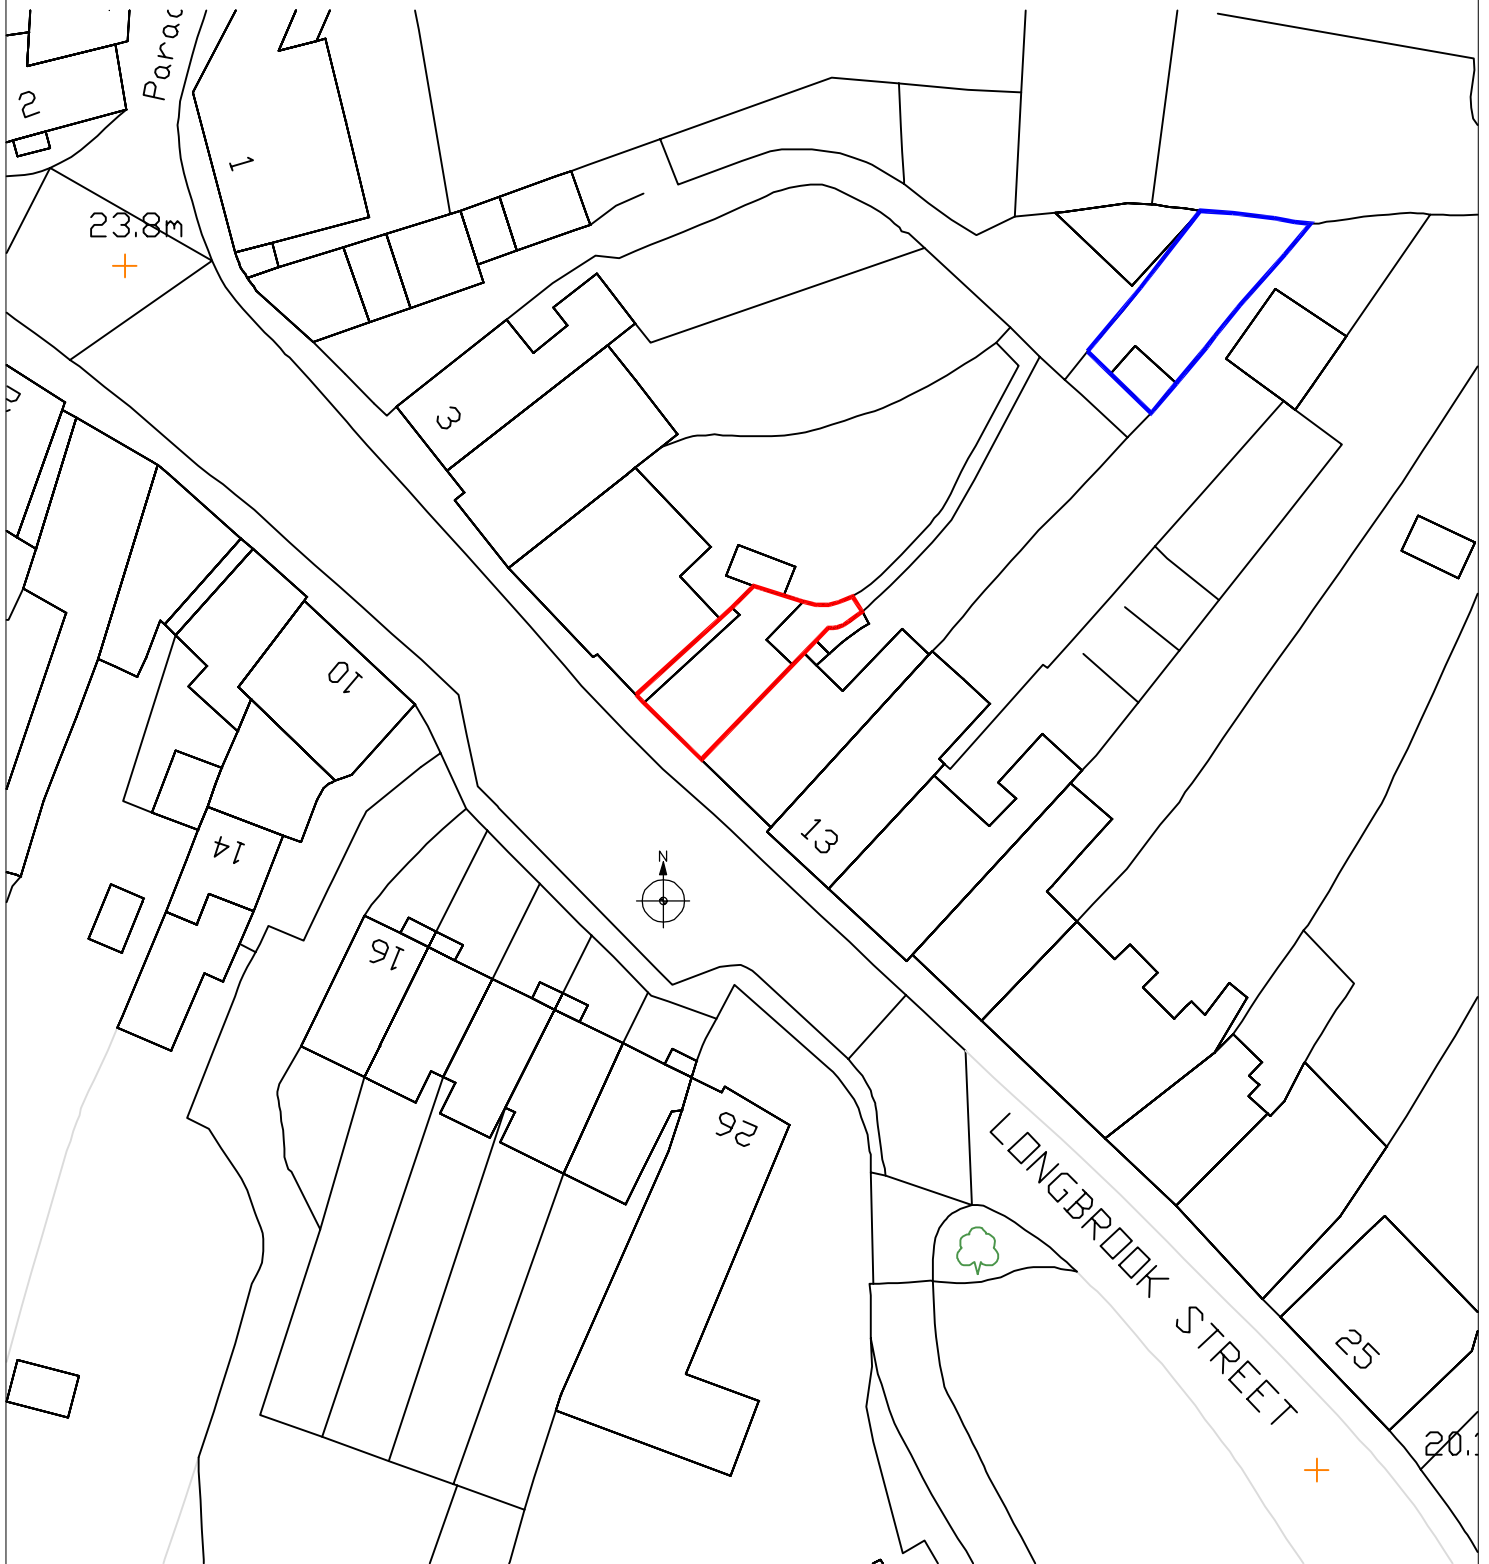

© Crown copyright, All rights reserved. 2024 Licence number 0100031673  
This drawing is intended for inclusion in a Planning Application submission only.

Title Planning Application Drawing - Block Site Plan	Date January 2024		Derek Butler Designs Ltd Hexthill Cottage, Brixton Torr, Plymouth, Devon, PL8 2BD Tel: 01752 881132 Mobile 07708 028368 Email: Architectural_services@yahoo.co.uk
	Scale 1:500	Drawn DB	
Project 9 Longbrook Street, Plympton St Maurice, Plymouth, PL7 1NJ	Drwg No. <b>DBD1058/BSP</b>	Rev.	