



(1) FIGURED DIMENSIONS MUST BE TAKEN IN PREFERENCE TO SCALED DIMENSIONS AND SITE DIMENSIONS ARE TO BE CHECKED BEFORE WORK IS PUT IN HAND
 (2) THIS DRAWING IS THE COPYRIGHT OF EDDISONS AND MUST NOT BE REPRODUCED OR USED WITHOUT THEIR WRITTEN PERMISSION
 (3) OS DATA REPRODUCED UNDER LICENCE No 100011120


50mm full size

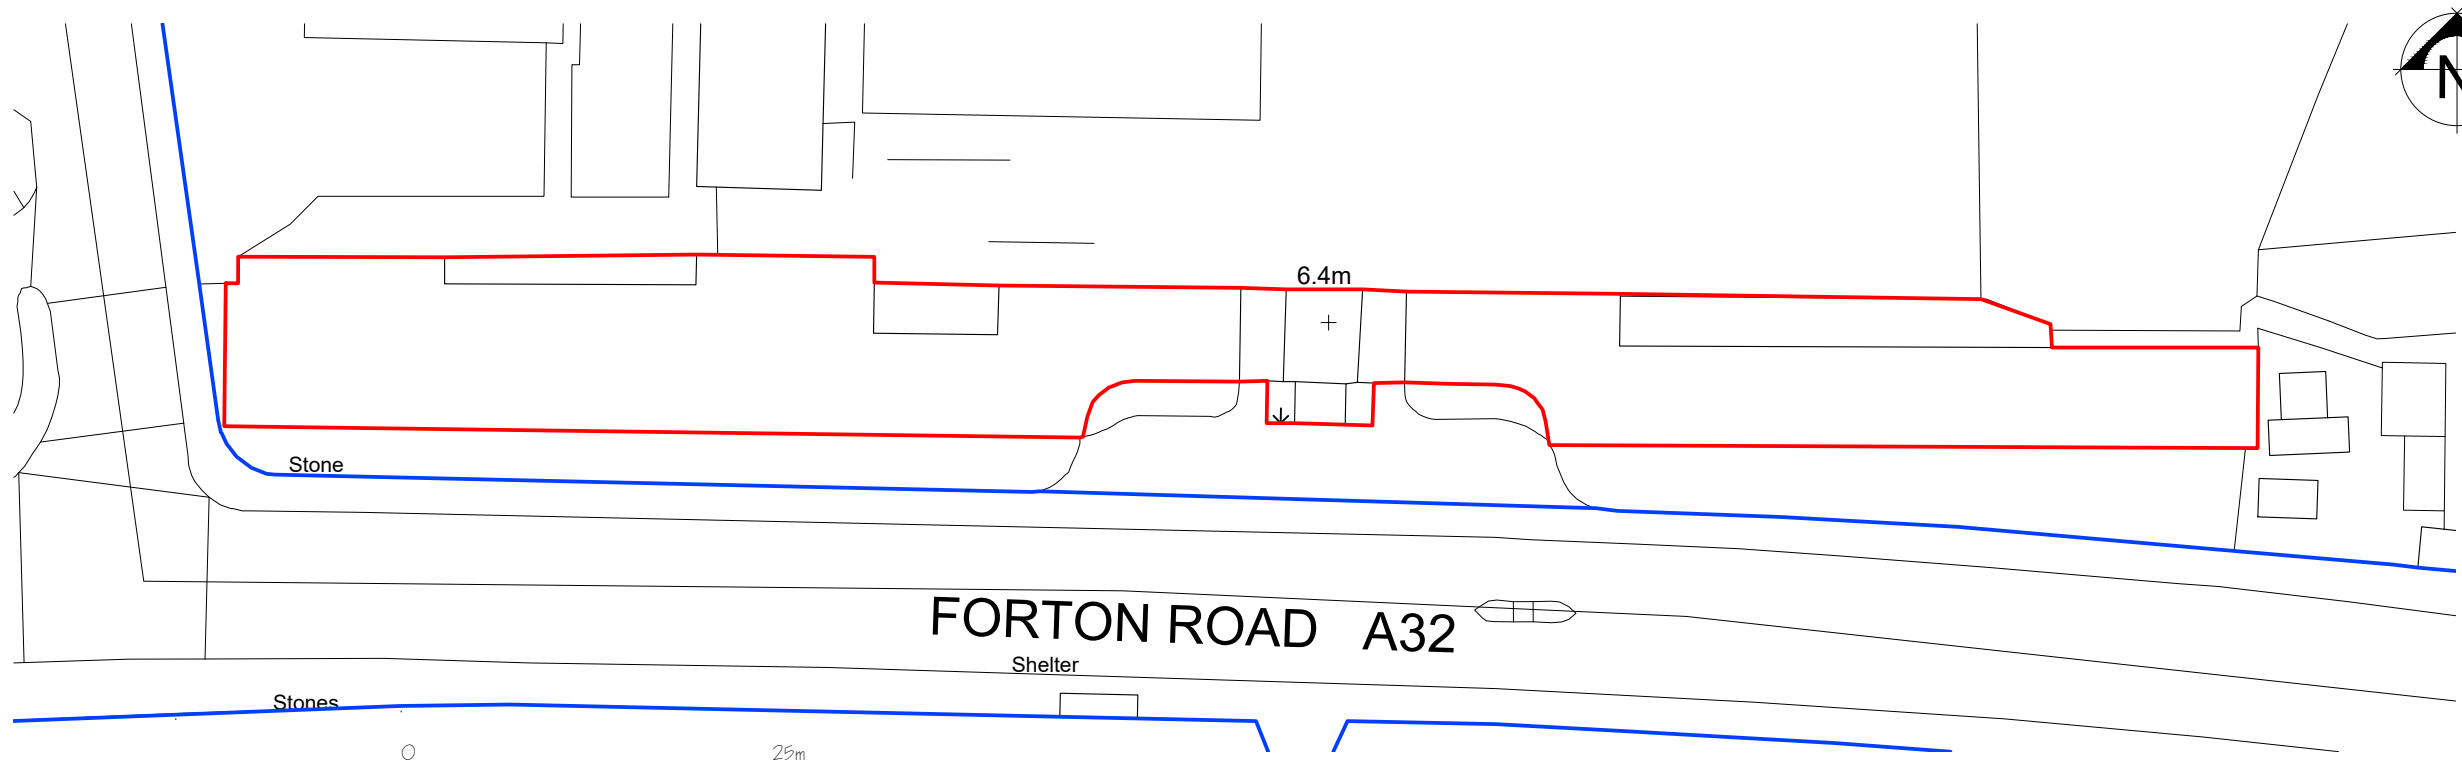

SITE PLAN
1:500 @ A3

 



WEST WING

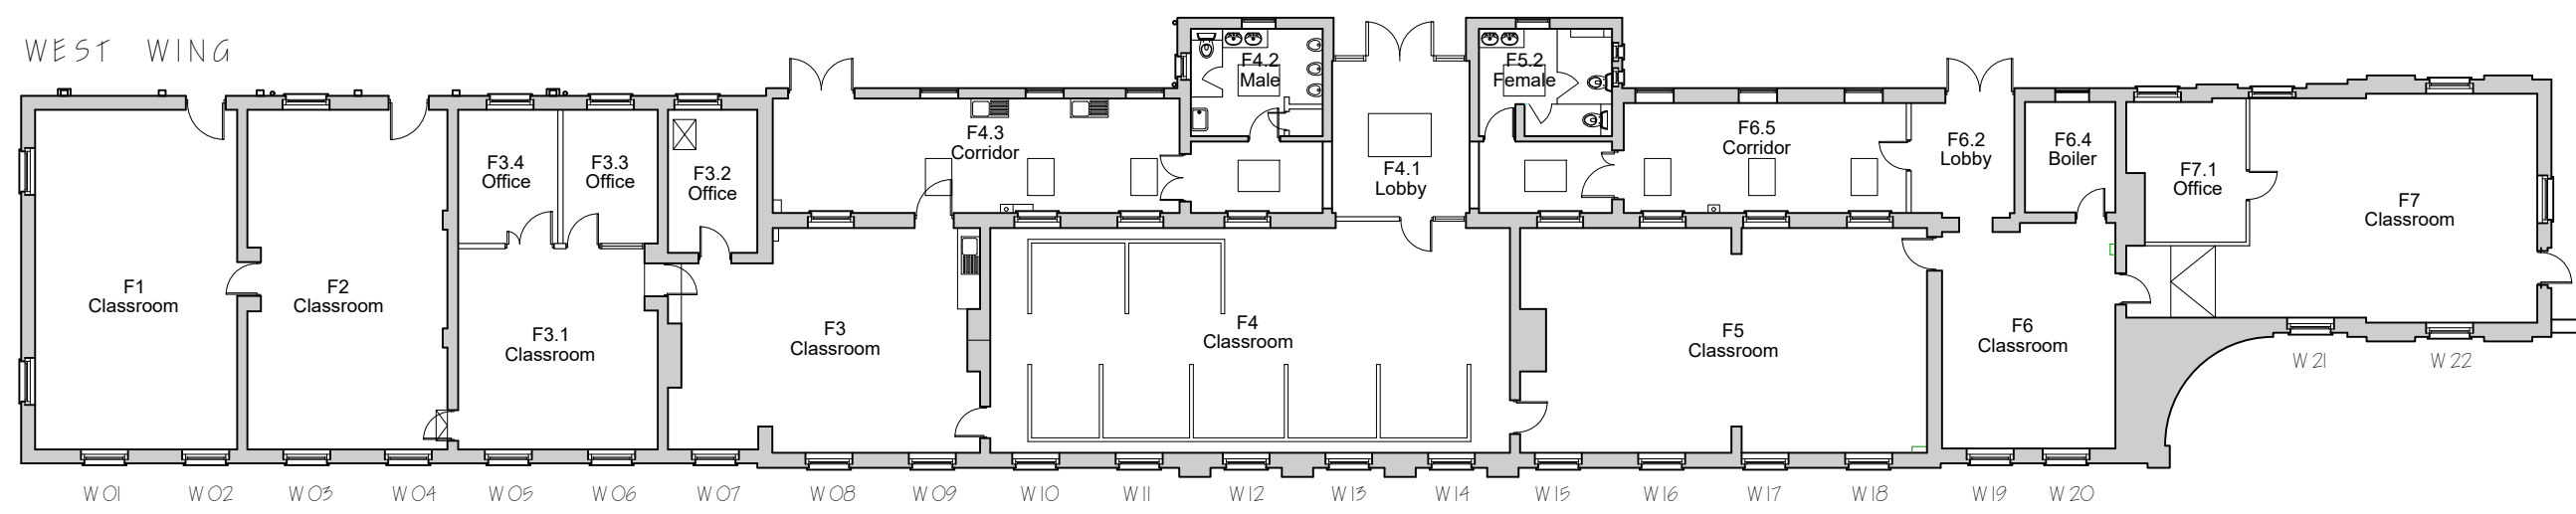

PLANNING

rev	description	drawn	date
	Boundary line amended	15	06/05

EAST WING

 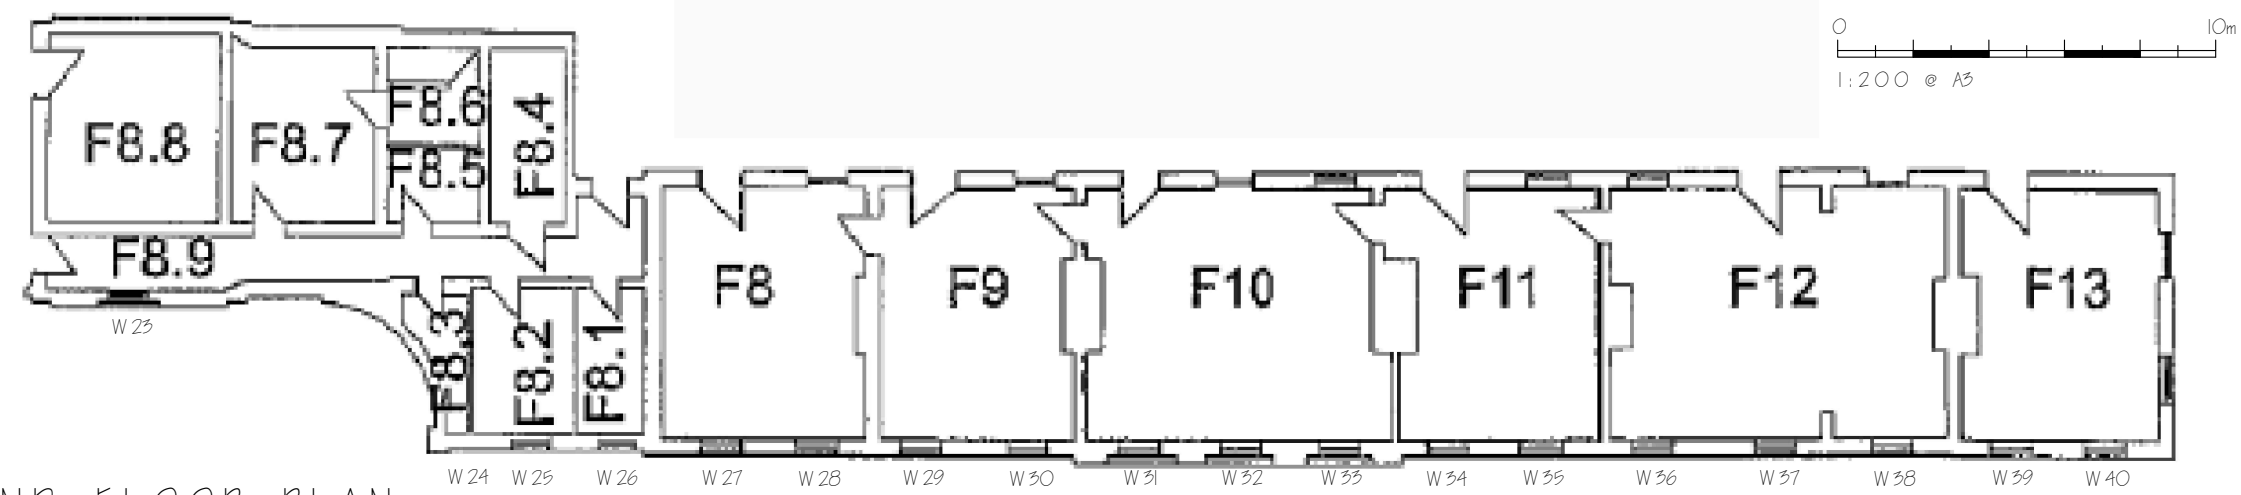

GROUND FLOOR PLAN
1:200 @ A3

project:
ST VINCENT COLLEGE
MILL LANE
GOSPORT
PO12 4QA
client: ST VINCENT COLLEGE
drawing title: SITE PLAN + ELEVATION
scale: AS STATED @ A3
drawn: 15 checked:
date: 06/02/24
project no: 230569 drawing no: P 02 rev:

Eddisons
 tel : 01329 221199
 Incorporating Daniells Harrison
 Architectural Services
 Historic Buildings
 Project Management
 Building Surveying Services
RICS