



PROPOSED TWO STOREY REAR & SINGLE STOREY SIDE/REAR EXTENSIONS,
INSTALLATION OF WINDOW TO SIDE (EAST) ELEVATION AT FIRST FLOOR LEVEL


3 SANDOWN CLOSE
GOSPORT

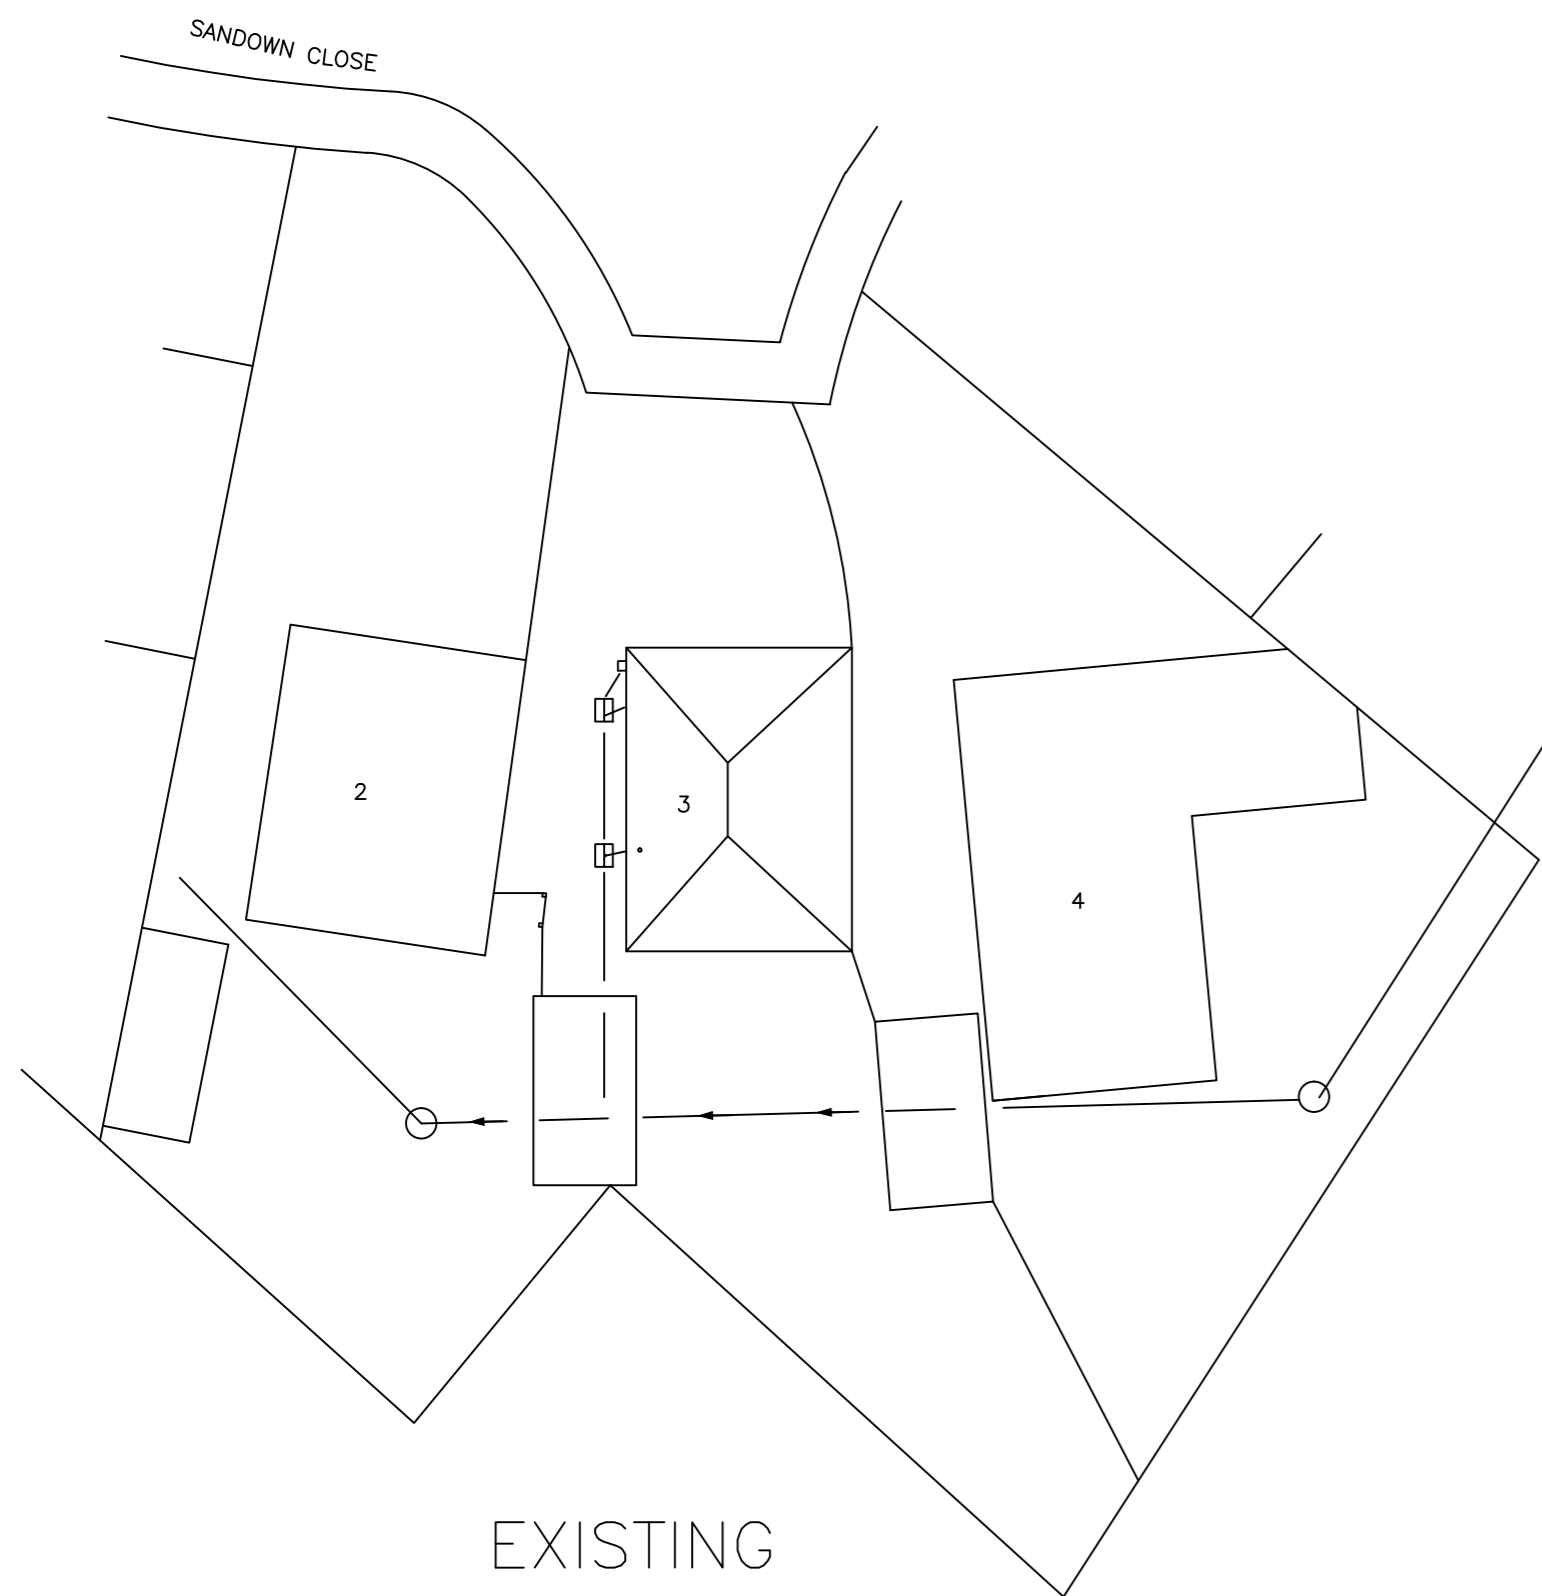

EXISTING
ROOF PLAN

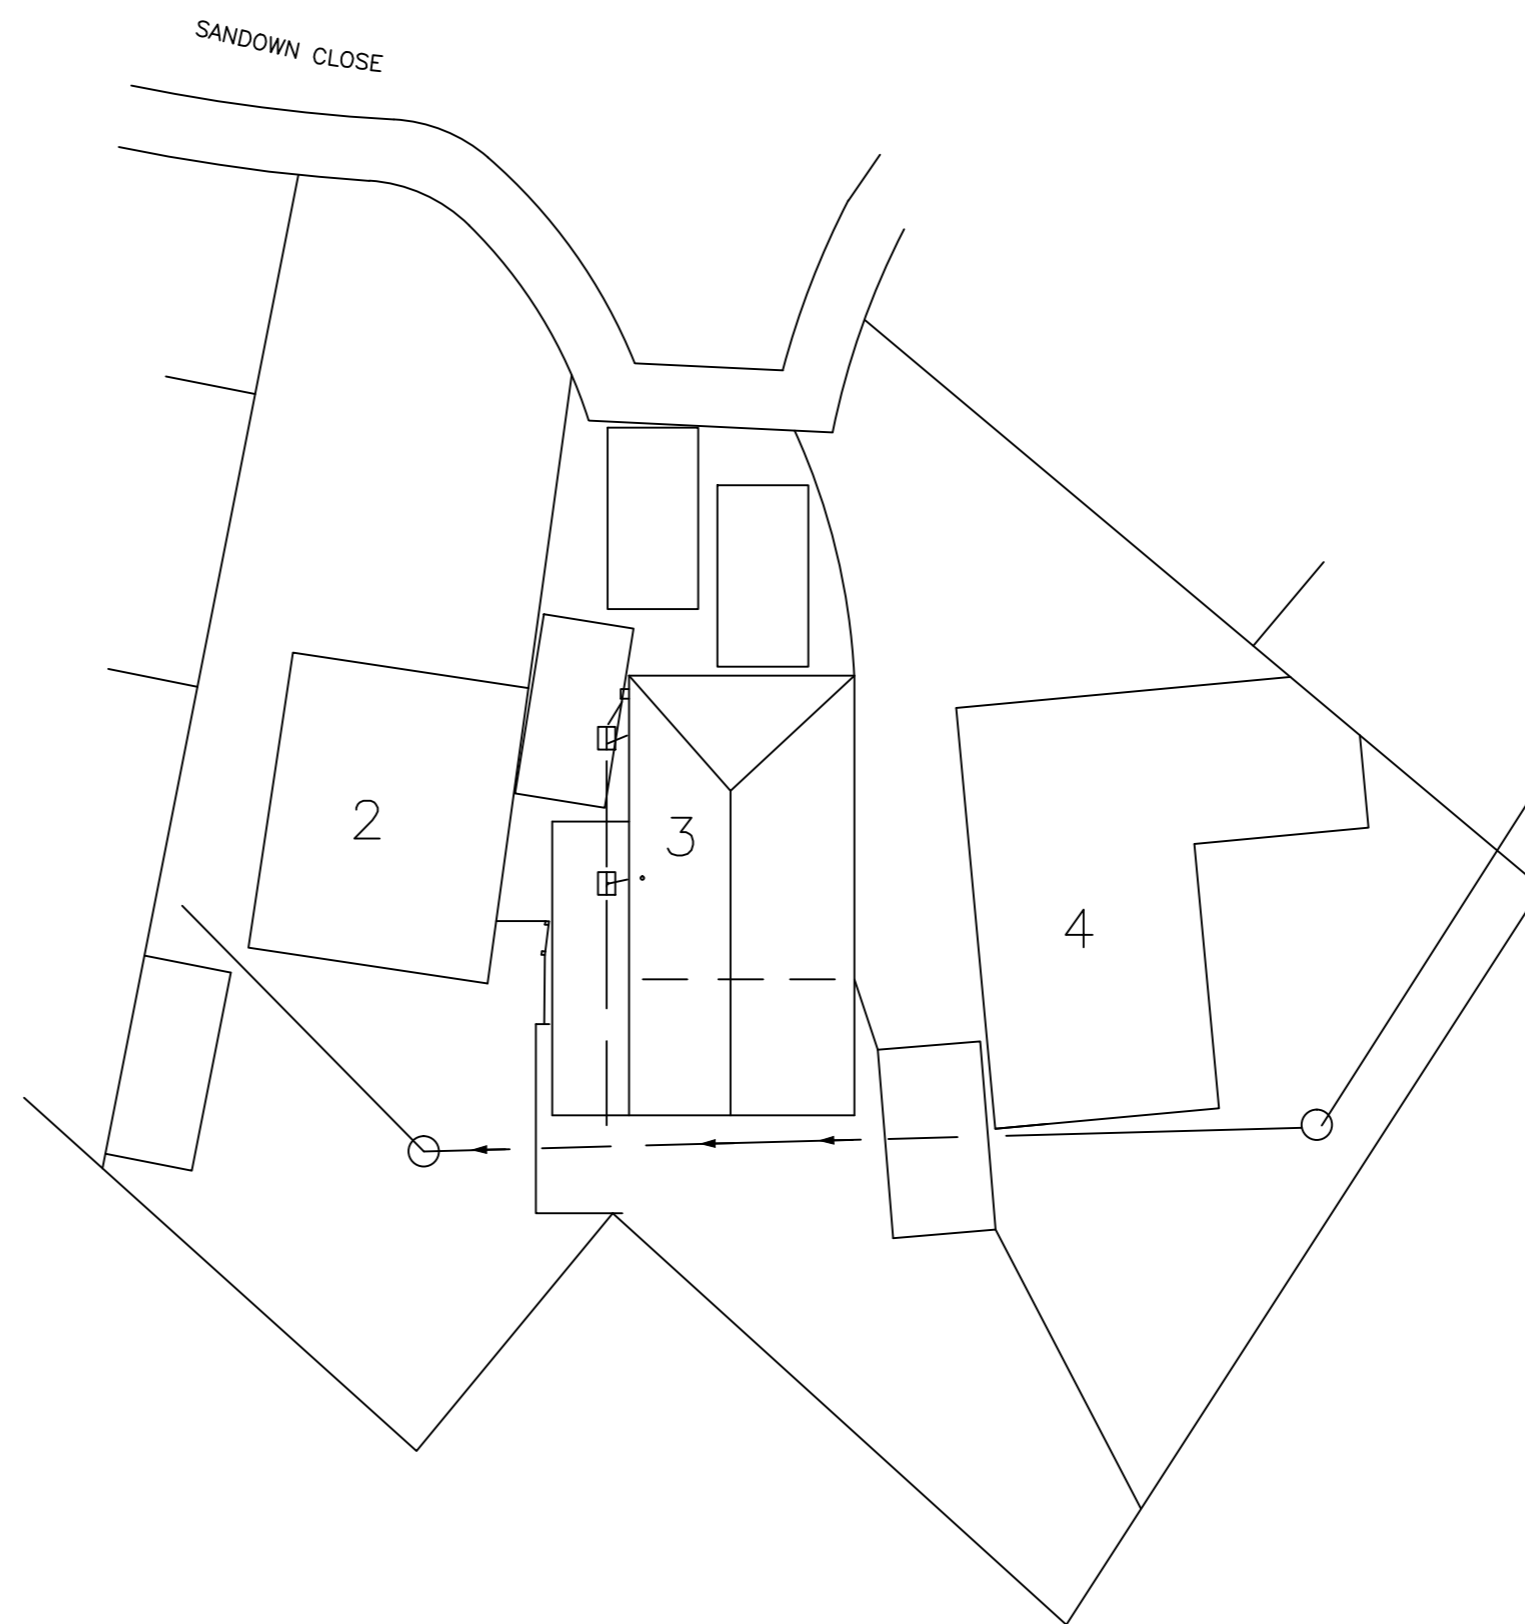

PROPOSED
ROOF PLAN

 

1:200

FOR: MR & MRS ROBINSON.

DATE: 6-3-24

SCALE: 1-200

DRAWN BY J. K. WARBURTON.

TELEPHONE 023-92349420.