





Notes
 All dimensions must be checked on site and not scaled from this drawing, any discrepancies to be reported.
 The Contractor shall make a survey of the site and shall be responsible for obtaining all dimensions and levels necessary for the proper construction of works as indicated.
 Please note that this drawing is COPYRIGHT and shall not be used or copied for purposes unauthorised by Innovation Architecture Ltd.
 Ordnance Survey - AC0000828473

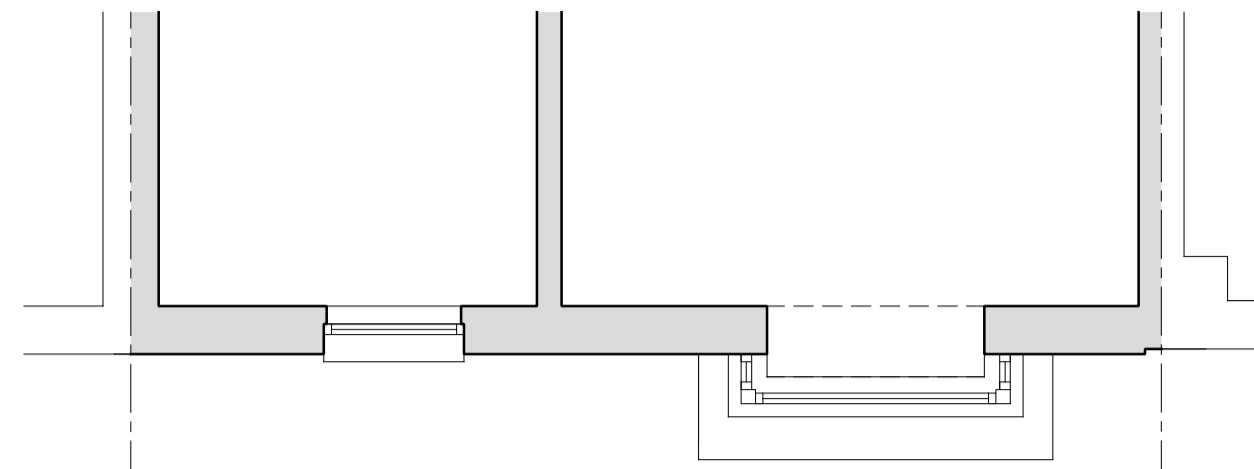


Proposed First Floor Plan - 1:50

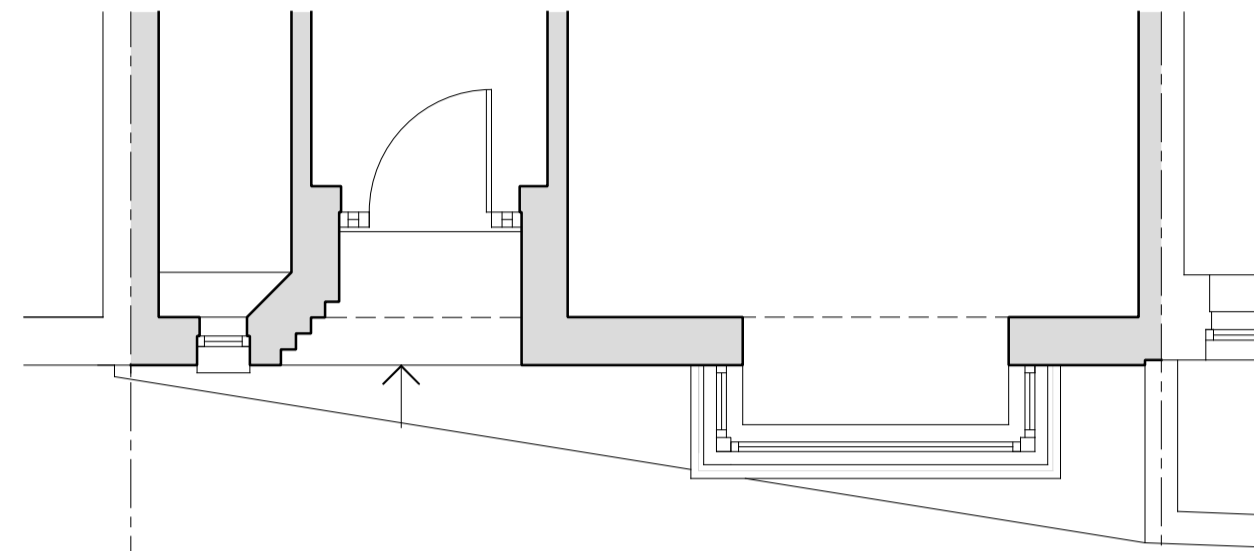


Proposed Ground Floor Plan - 1:50

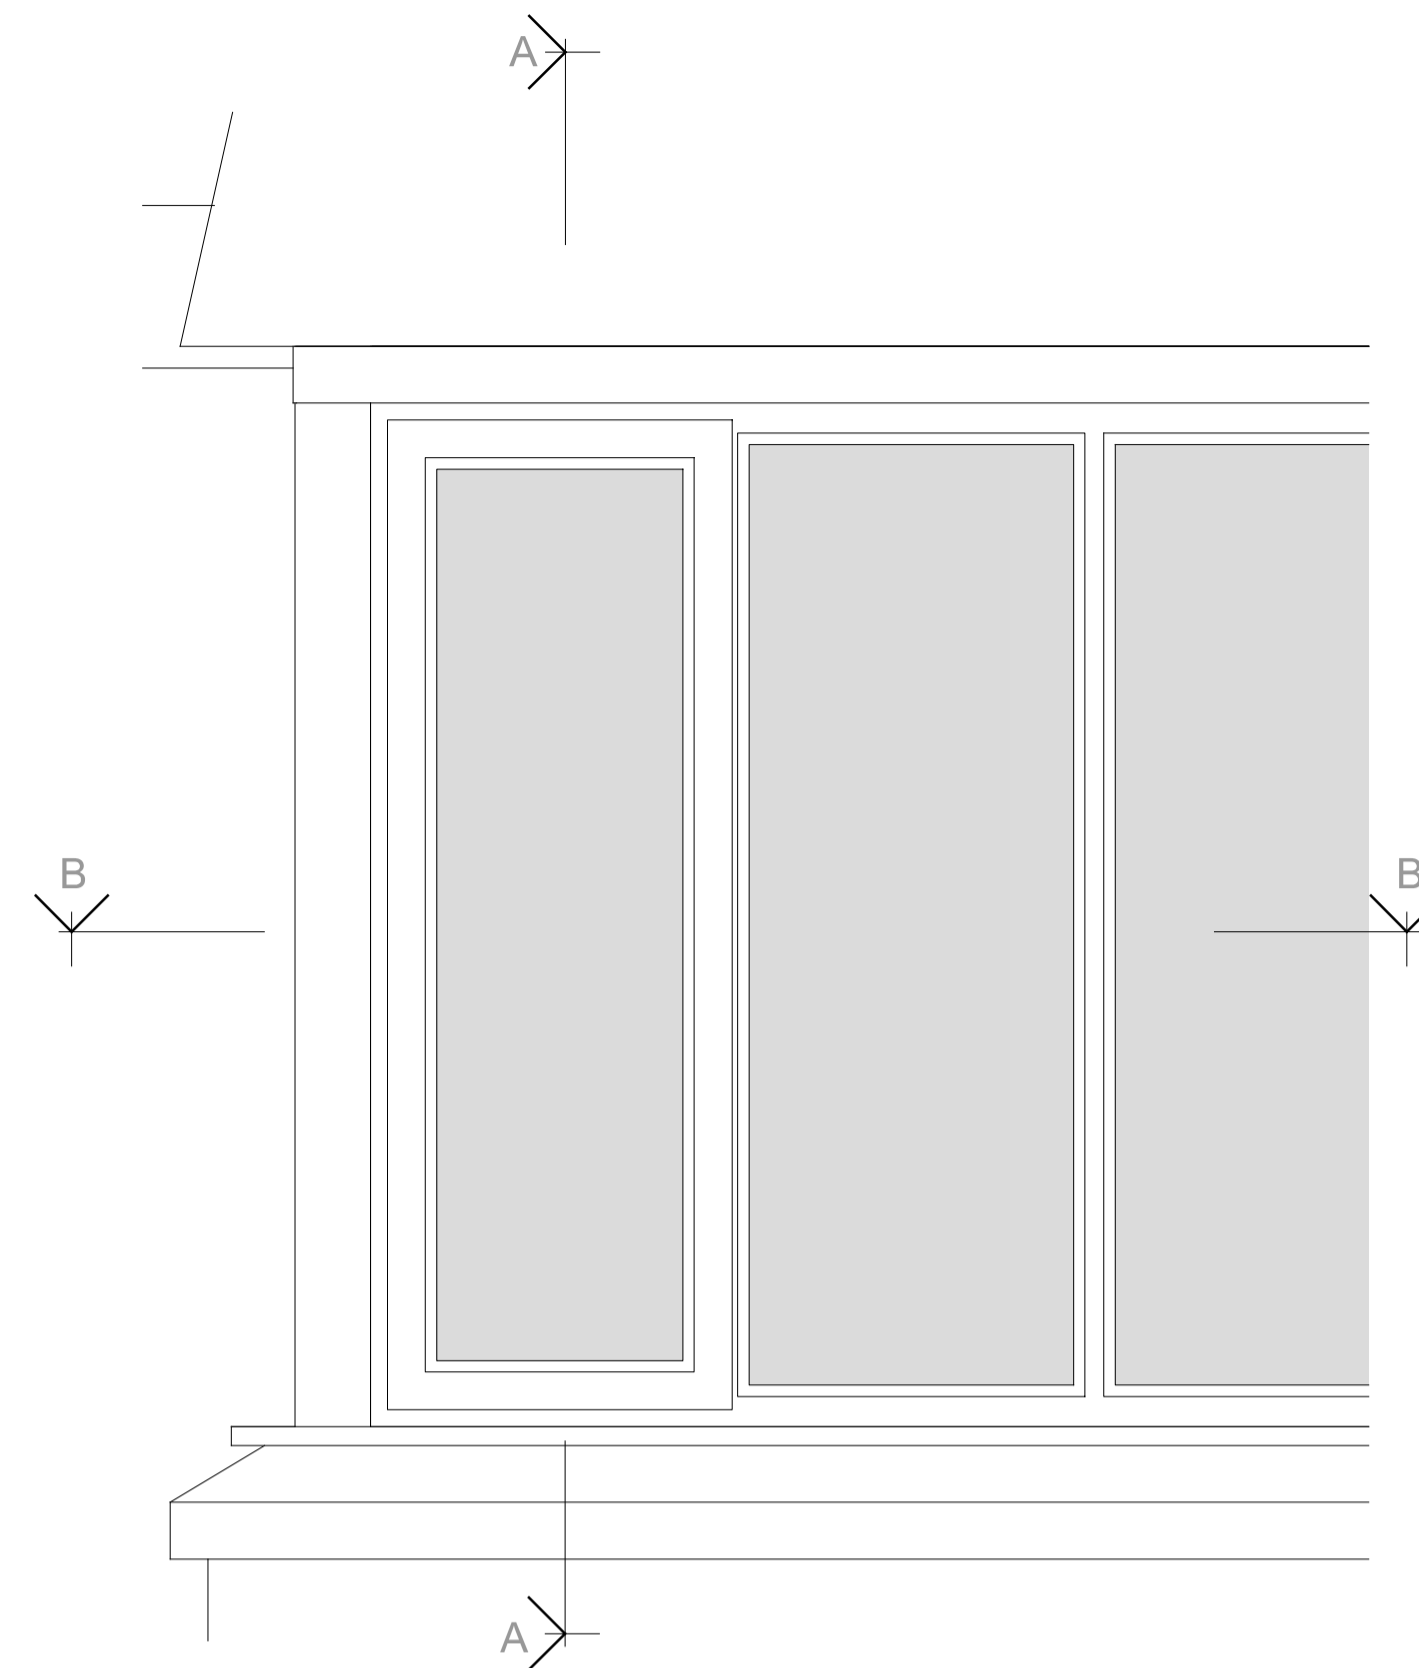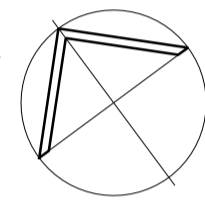


Typical Proposed Elevation
 Scale - 1:10

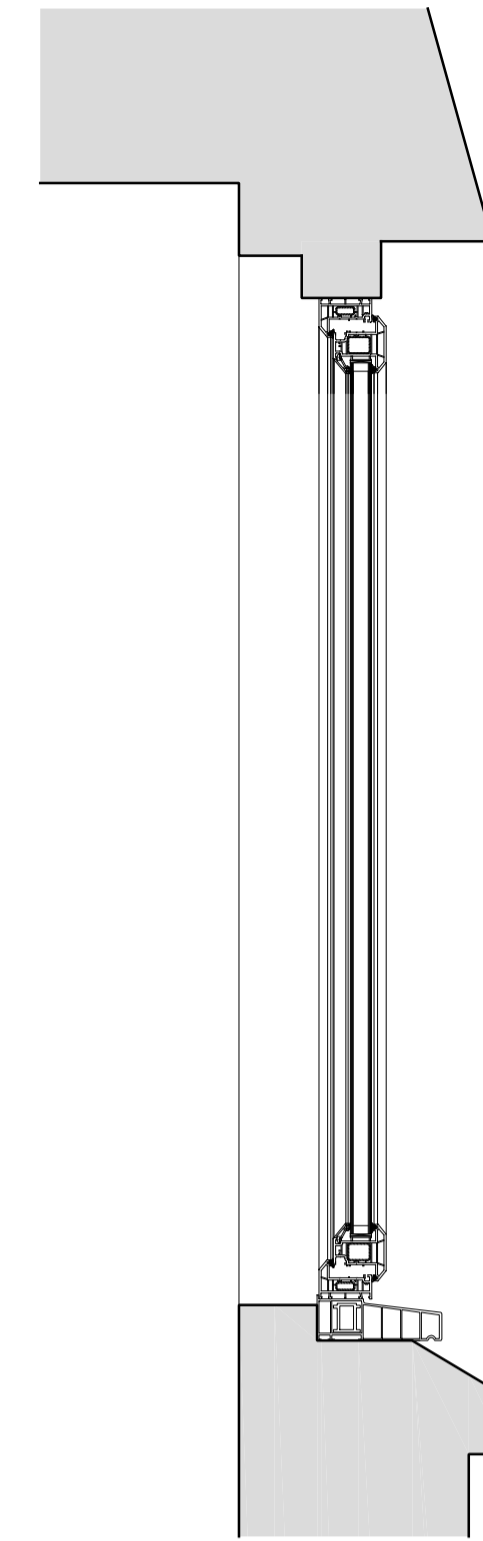


Existing Window on A-A
 Scale 1:10

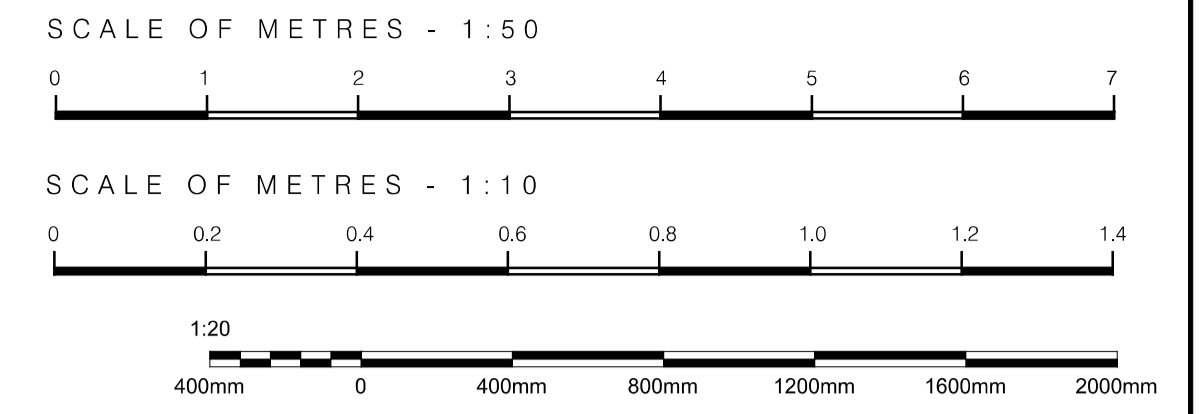

New Windows to be Rehau uPVC
 Total 70 system in brown
 woodgrain effect to match
 existing

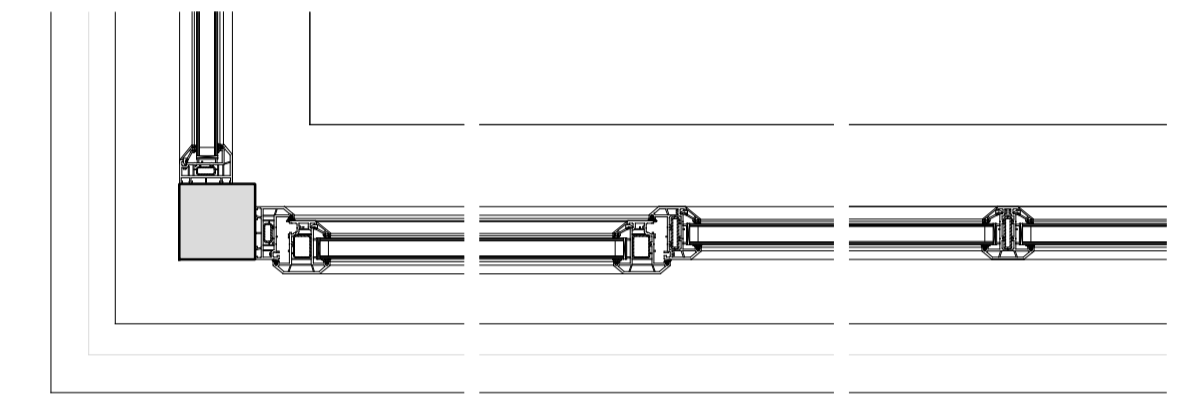

Proposed Window Detail B-B
 Scale 1:10

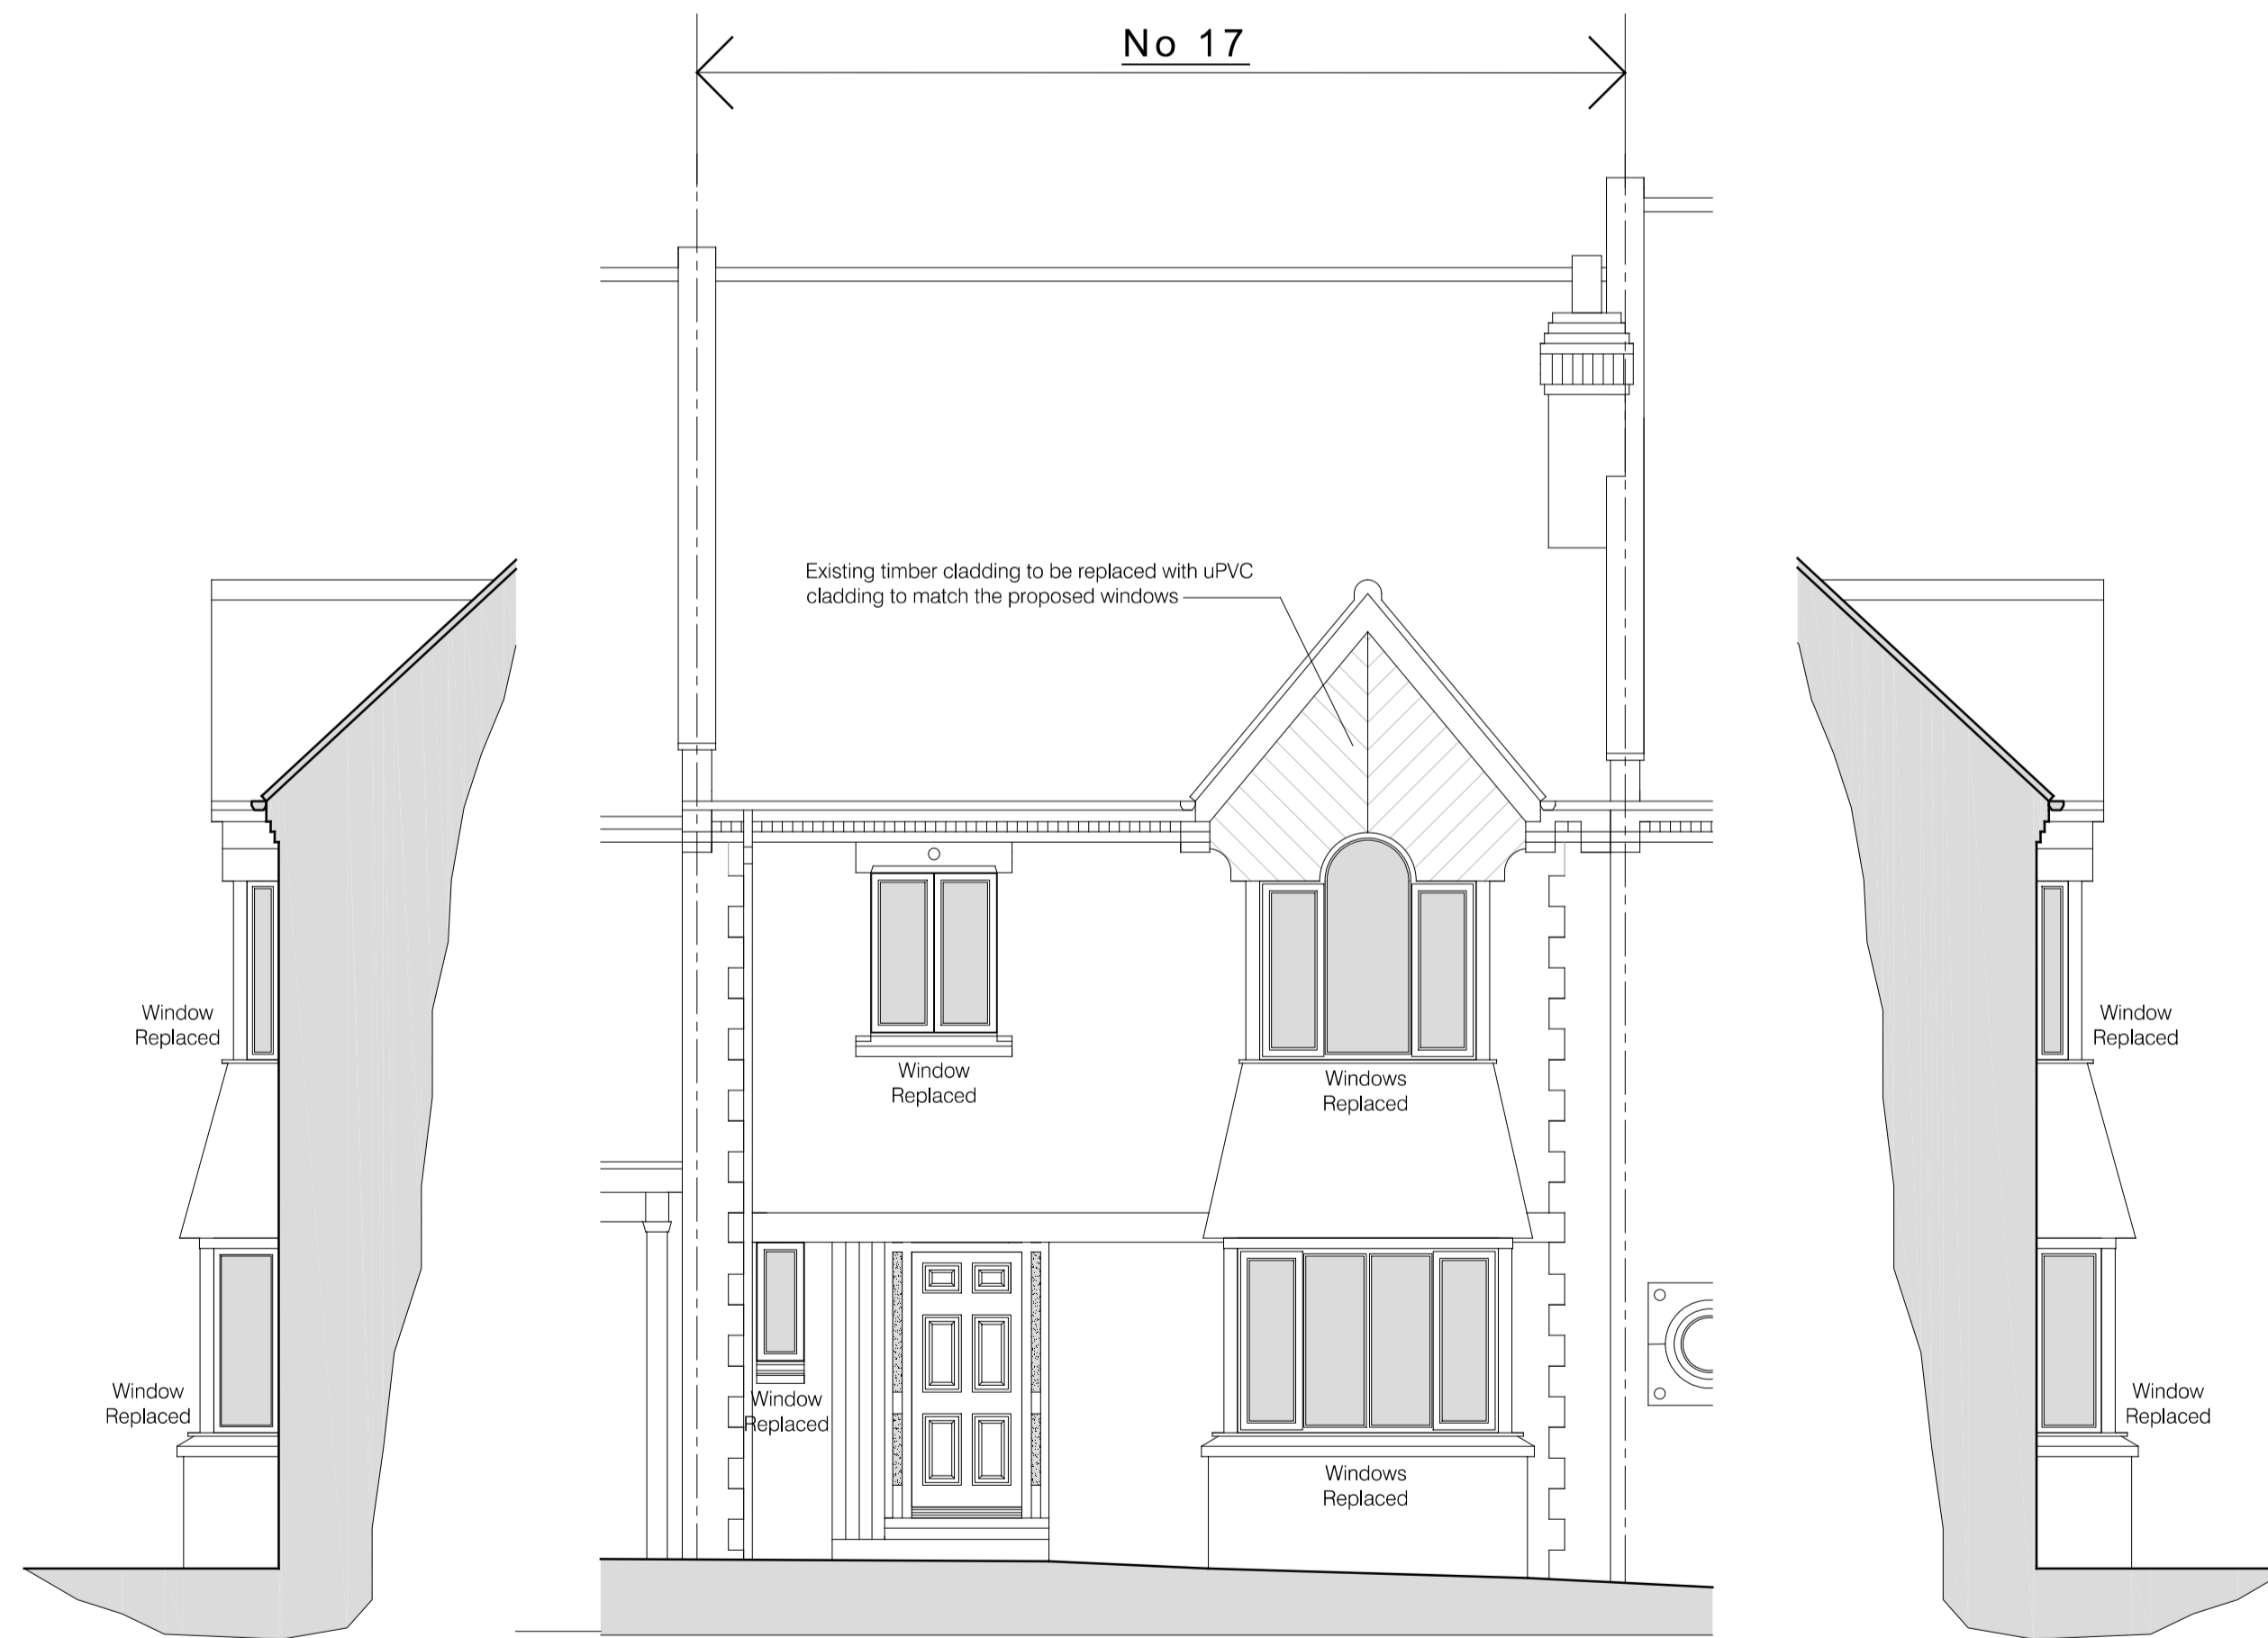


Proposed South East Elevation - 1:50


Proposed South West Elevation - 1:50

Proposed North West Elevation - 1:50

Sidelights & Fanlight to be obscure glazed

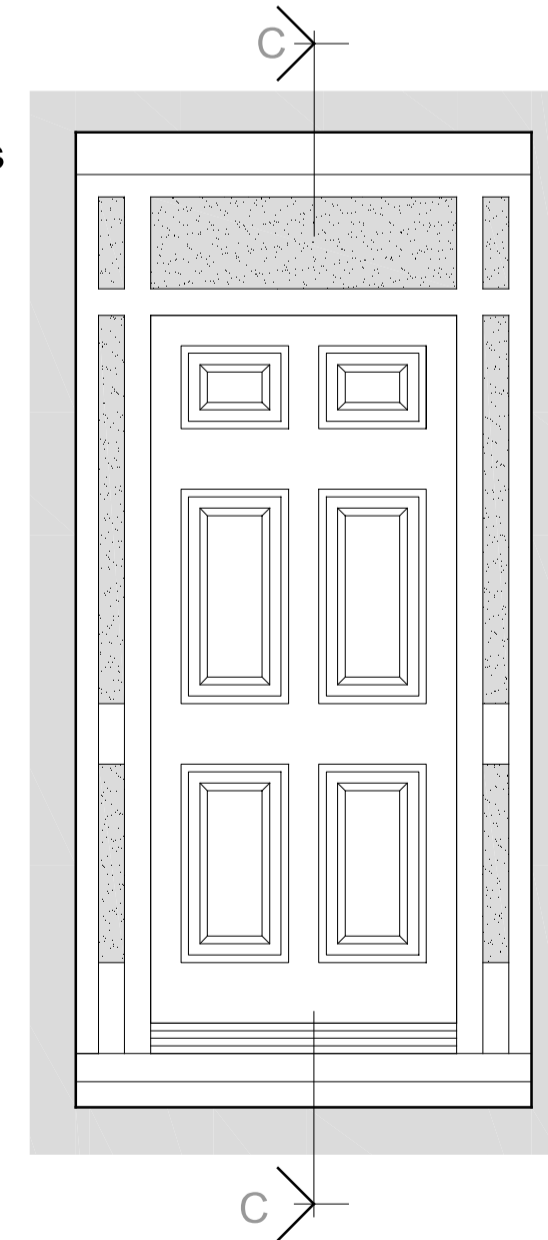

Proposed Door Elevation
 Scale 1:20

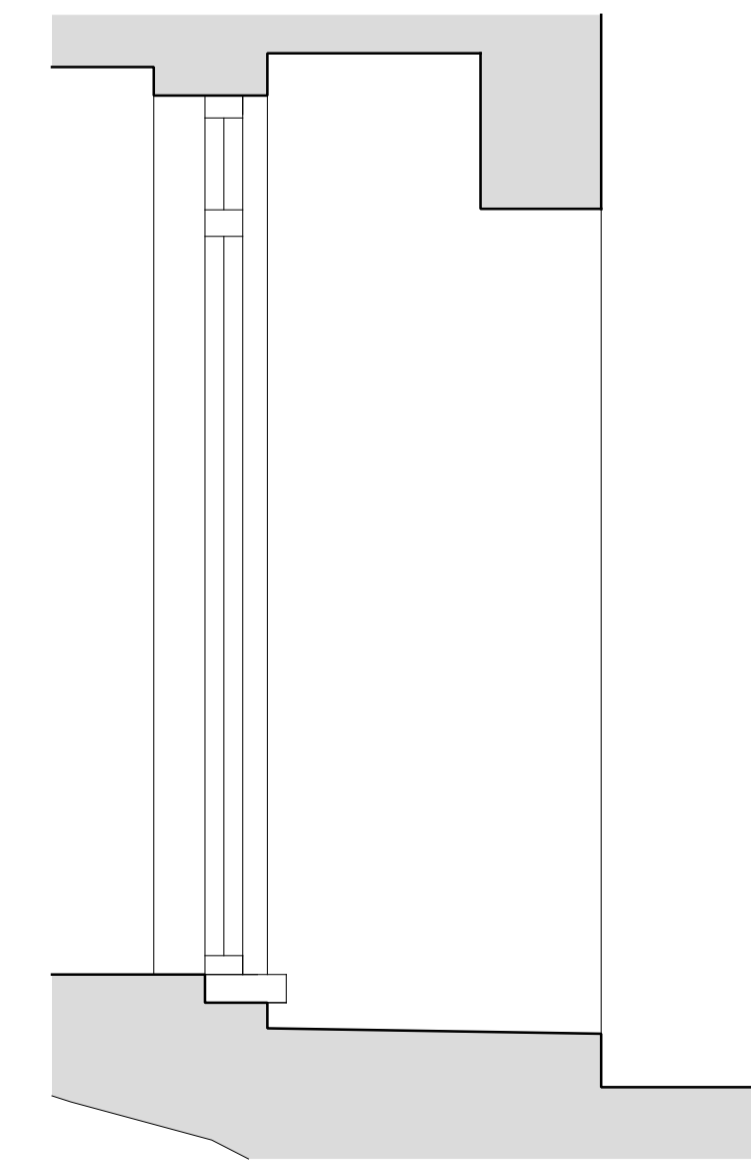

Proposed Door on C-C
 Scale 1:20

New Door to be a composite Tenby SOLIDOR



Tenby by SOLIDOR Example