





**Notes**  
 All dimensions must be checked on site and not scaled from this drawing, any discrepancies to be reported.  
 The Contractor shall make a survey of the site and shall be responsible for obtaining all dimensions and levels necessary for the proper construction of works as indicated.  
 Please note that this drawing is COPYRIGHT and shall not be used or copied for purposes unauthorised by Innovation Architecture Ltd.  
 Ordnance Survey - AC000028473

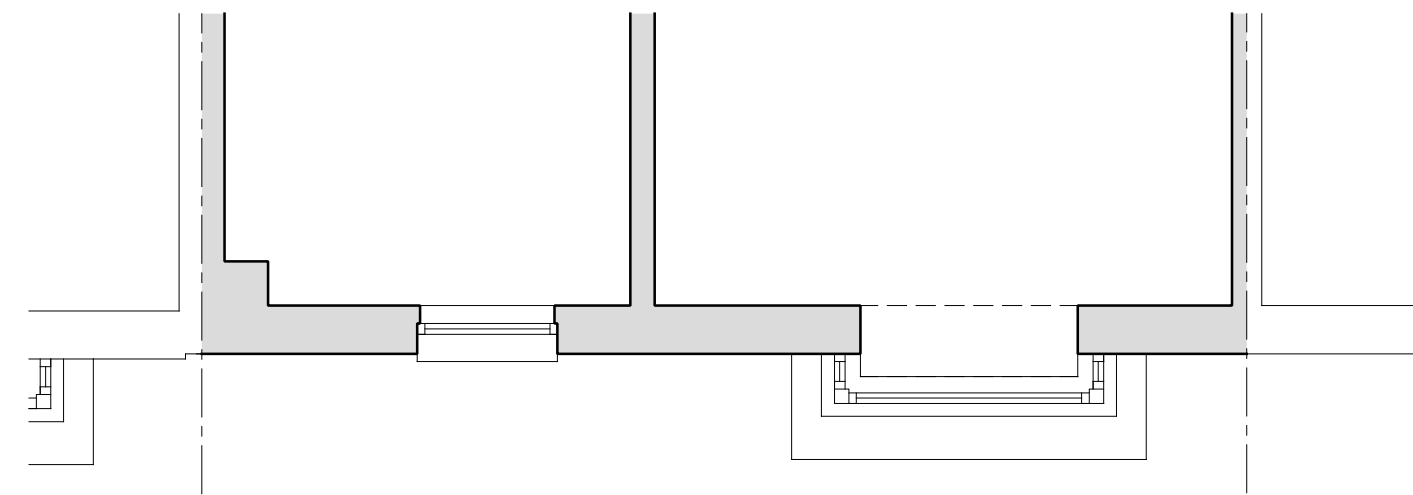


Proposed First Floor Plan - 1:50

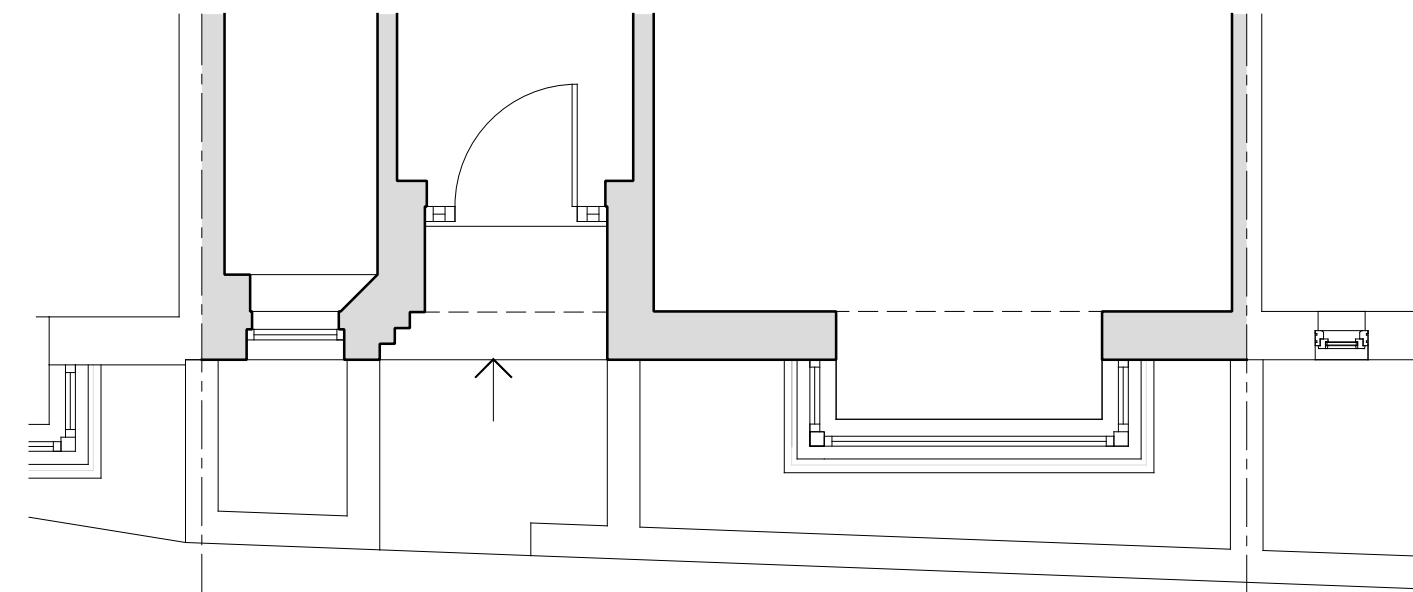


Proposed Ground Floor Plan - 1:50

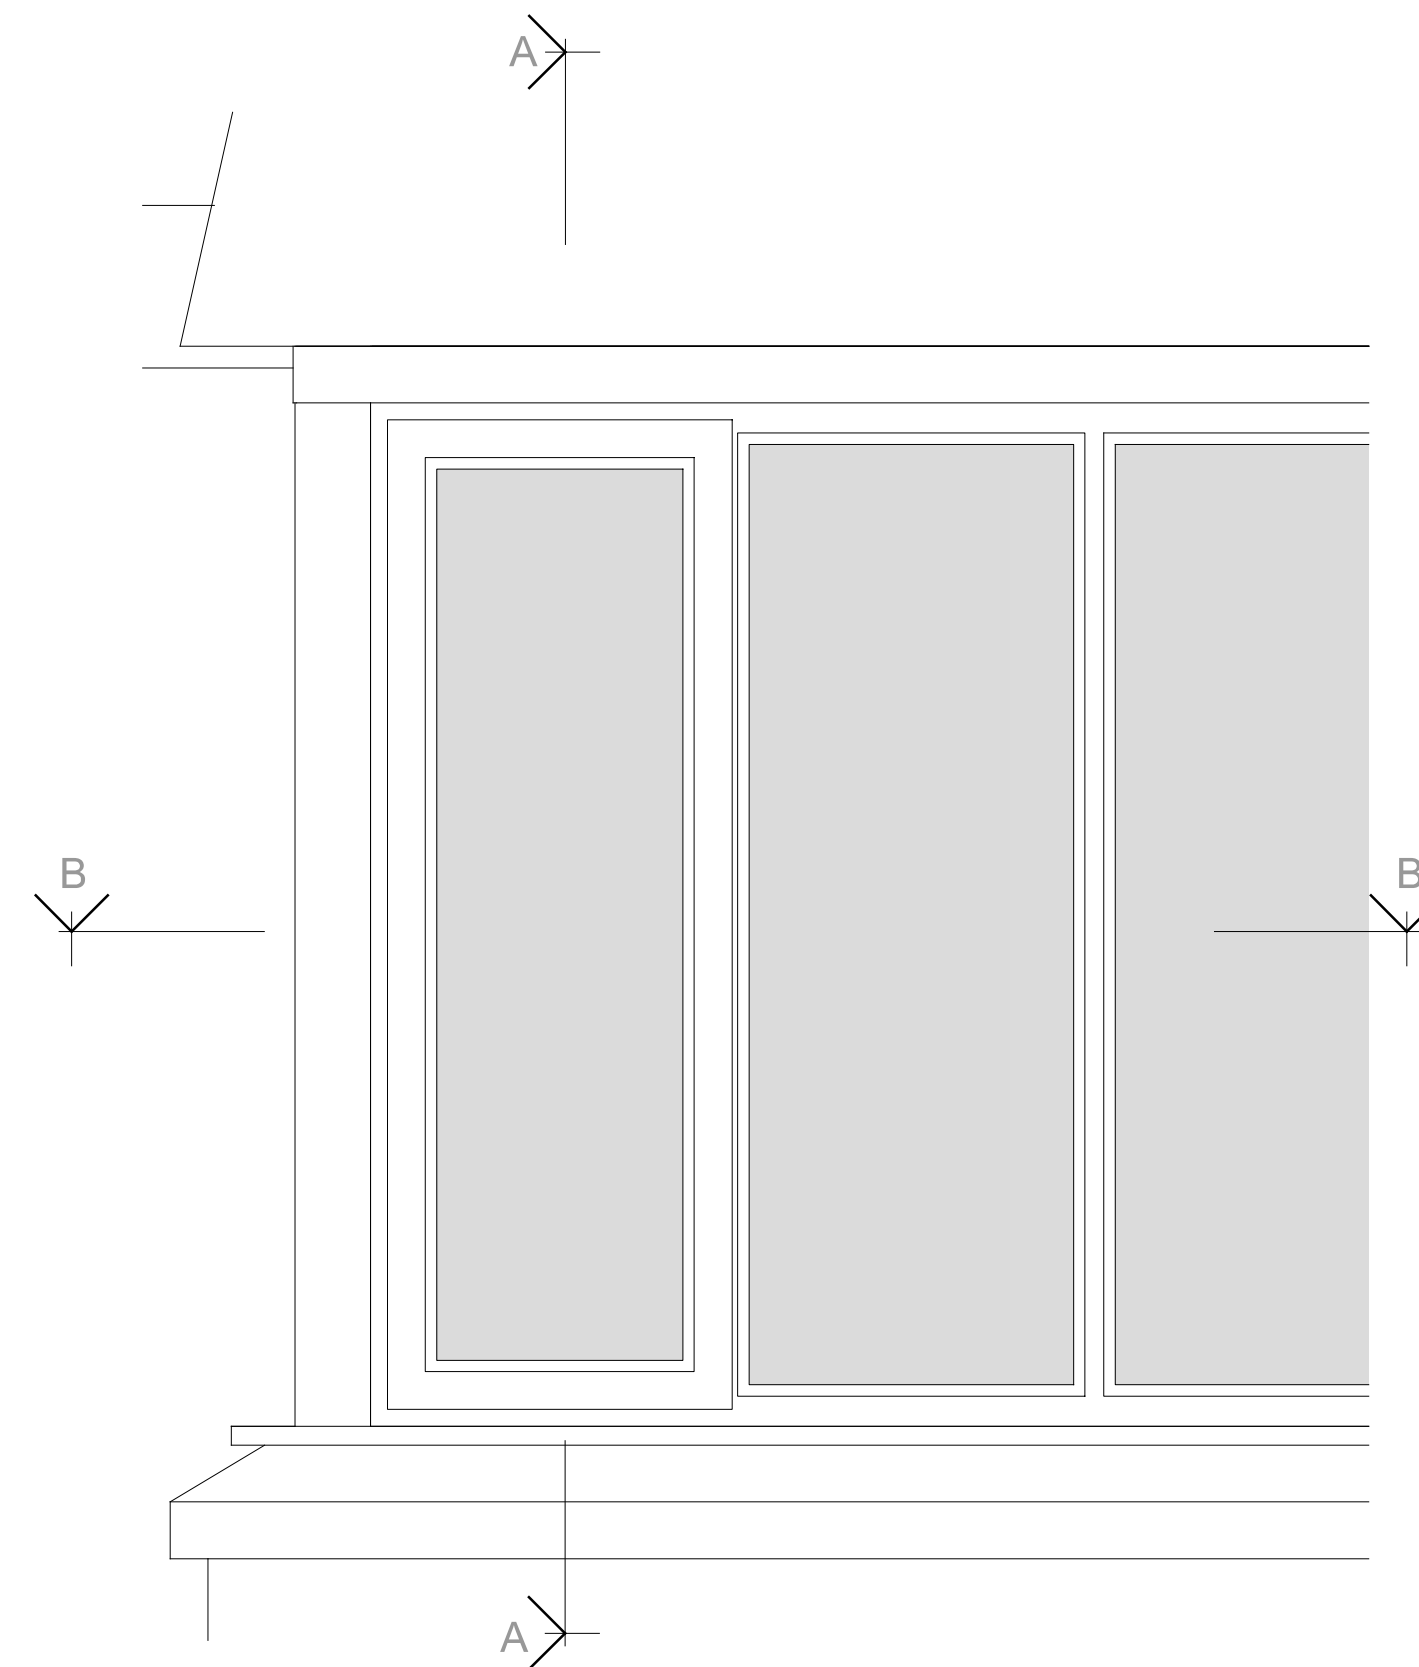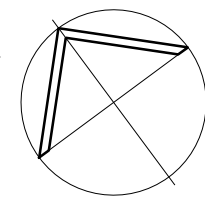


Typical Proposed Elevation  
 Scale - 1:10

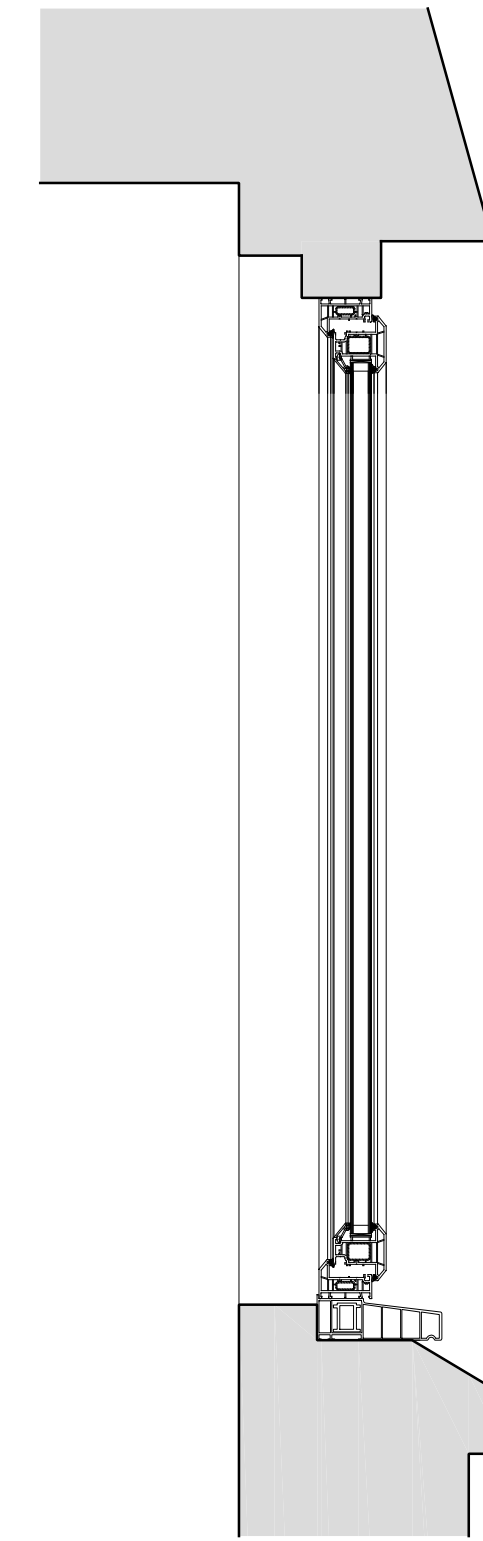

Proposed Window on A-A  
 Scale 1:10

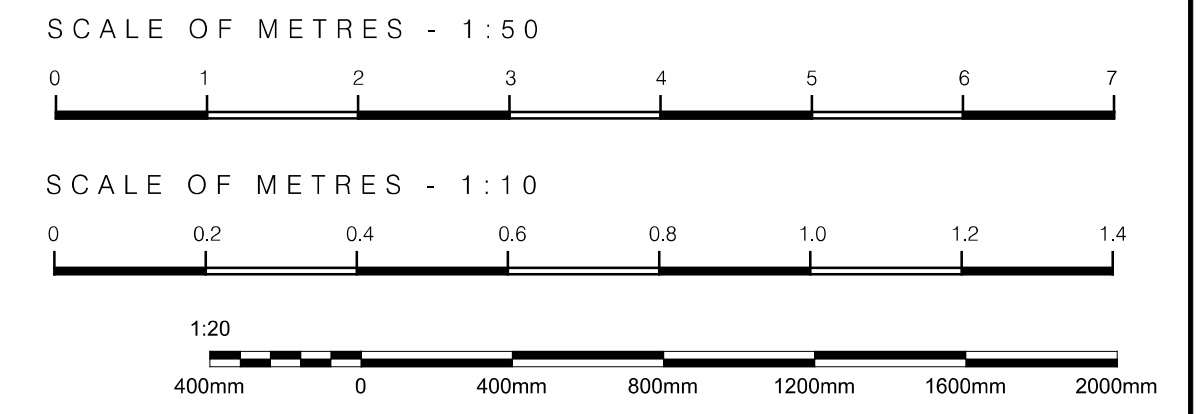


New Windows to be Rehau uPVC  
 Total 70 system in brown  
 woodgrain effect to match  
 existing

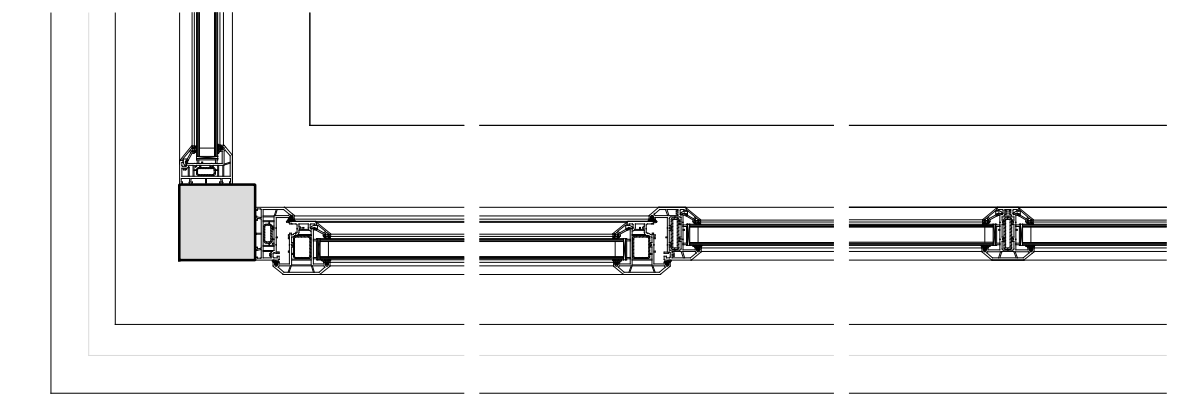


Proposed Window Detail B-B  
 Scale 1:10



Proposed South West Elevation  
 - 1:50

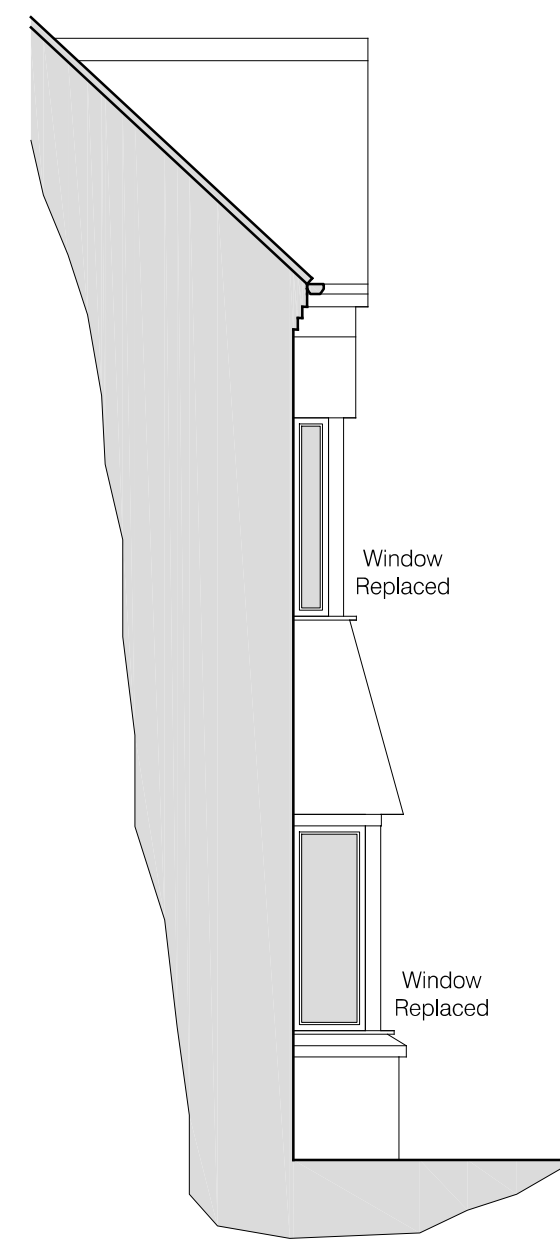


Proposed North West  
 Elevation - 1:50

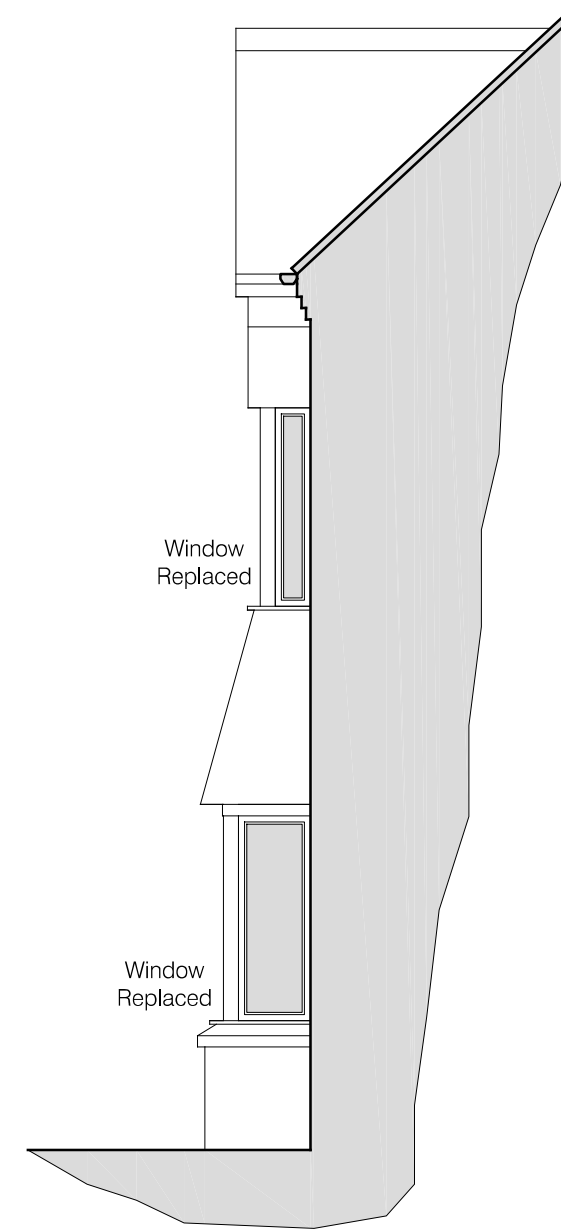


Proposed South East  
 Elevation - 1:50

Sidelights  
 &  
 Fanlight  
 to be  
 obscure  
 glazed

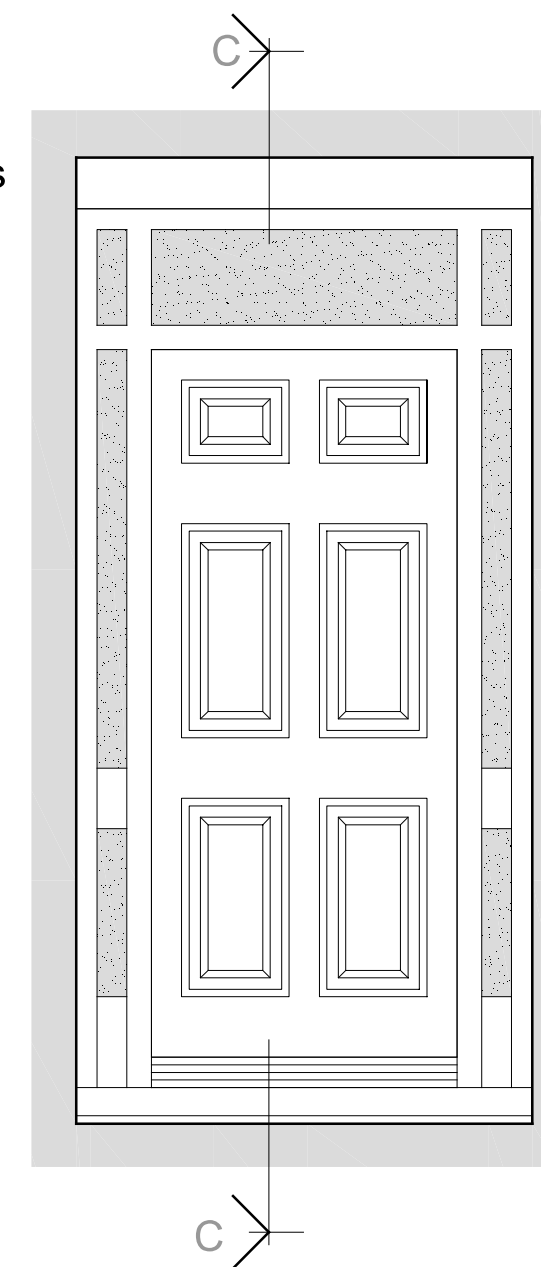

Proposed Door Elevation  
 Scale 1:20

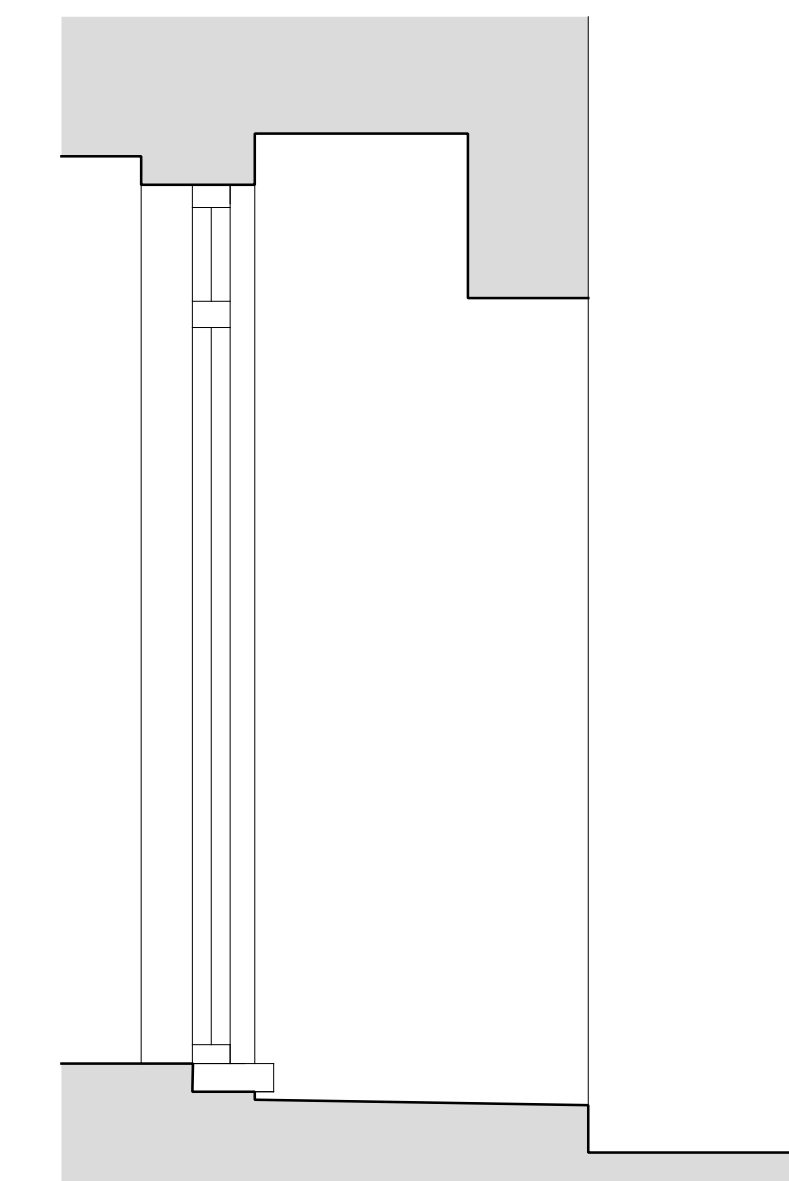

Proposed Door on C-C  
 Scale 1:20

New Door to be a composite Tenby SOLIDOR



Tenby by SOLIDOR Example