




Notes
 All dimensions must be checked on site and not scaled from this drawing, any discrepancies to be reported.
 The Contractor shall make a survey of the site and shall be responsible for obtaining all dimensions and levels necessary for the proper construction of works as indicated.
 Please note that this drawing is COPYRIGHT and shall not be used or copied for purposes unauthorised by Innovation Architecture Ltd.
 Ordinance Survey - AC0000828473

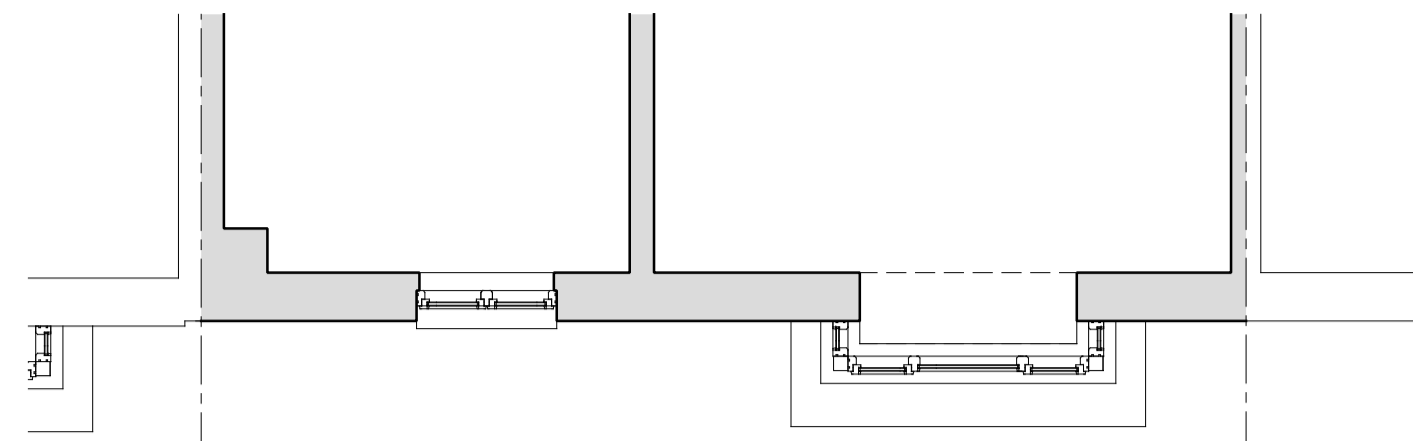


Existing First Floor Plan - 1:50

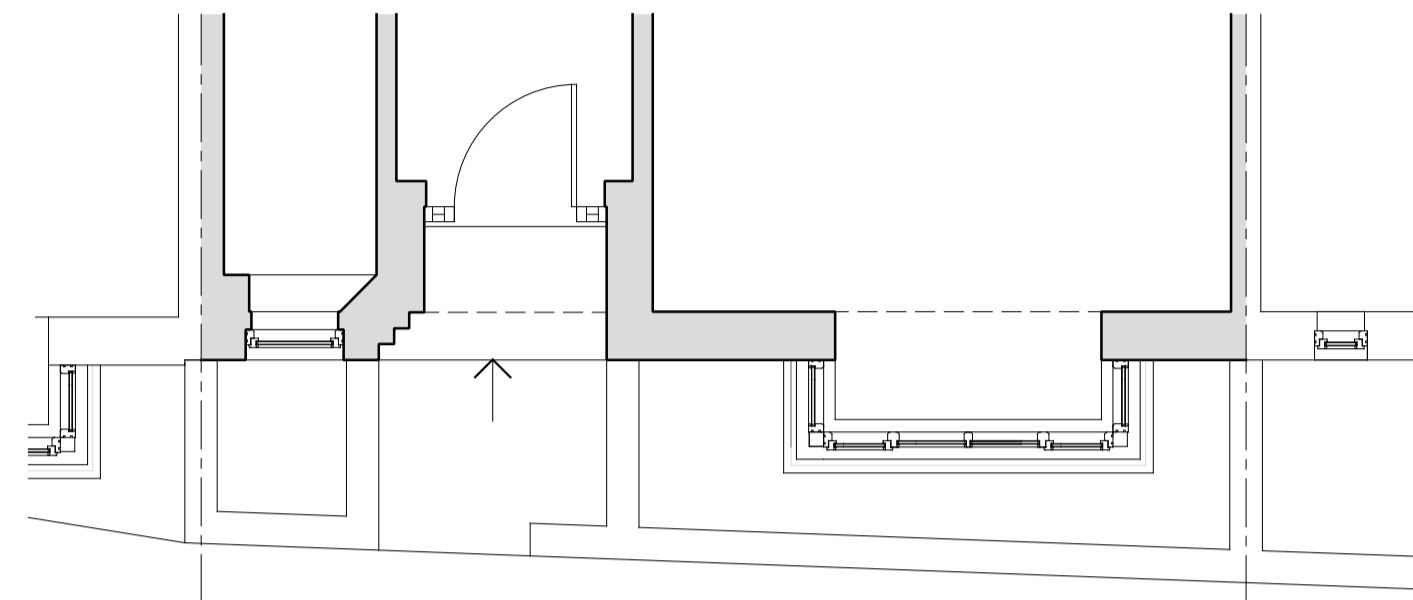


Existing Ground Floor Plan - 1:50

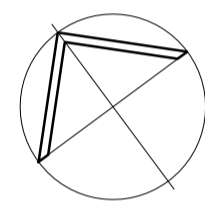


Typical Existing Elevation
 Scale - 1:10

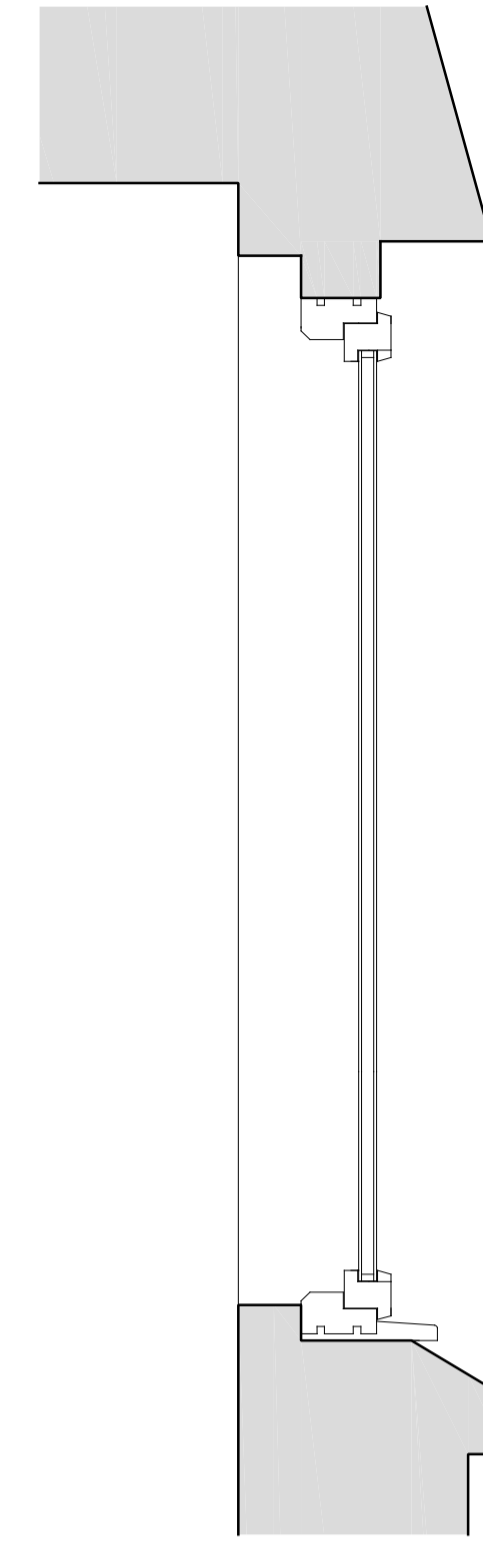

Existing Window on A-A
 Scale 1:10

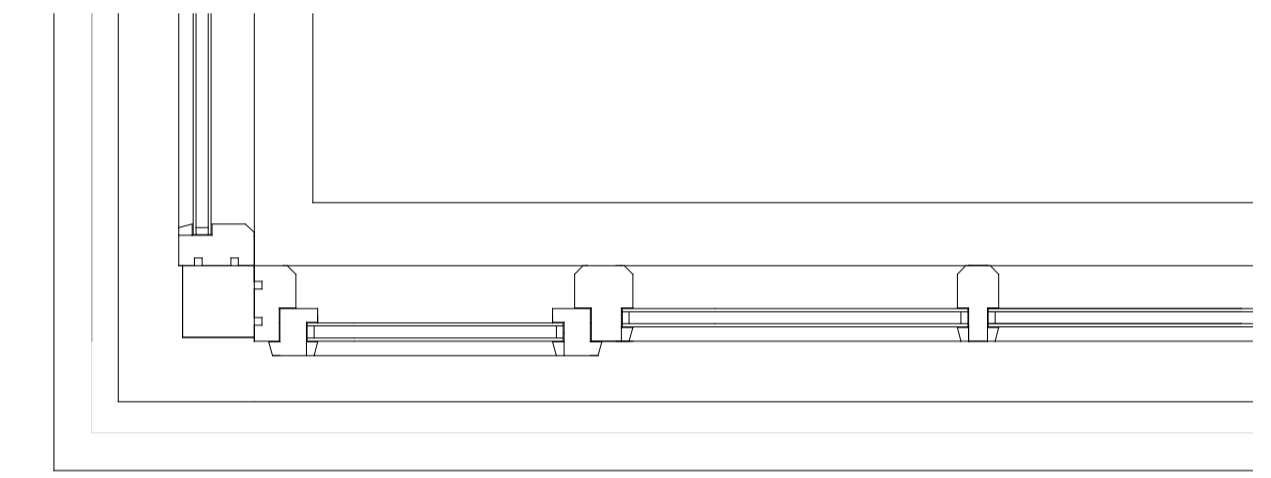


Existing Window on B-B
 Scale 1:10

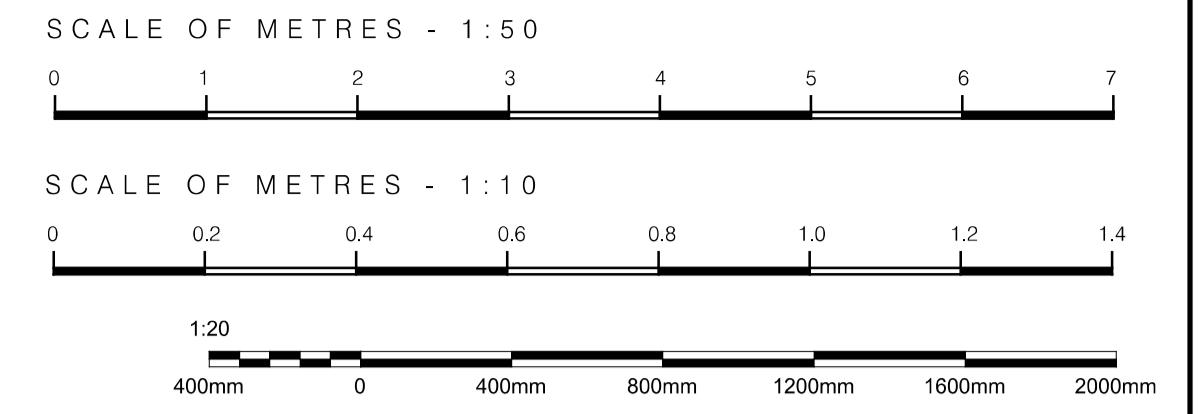


Existing South East
 Elevation - 1:50

Existing South West Elevation -
 1:50

Existing North West
 Elevation - 1:50

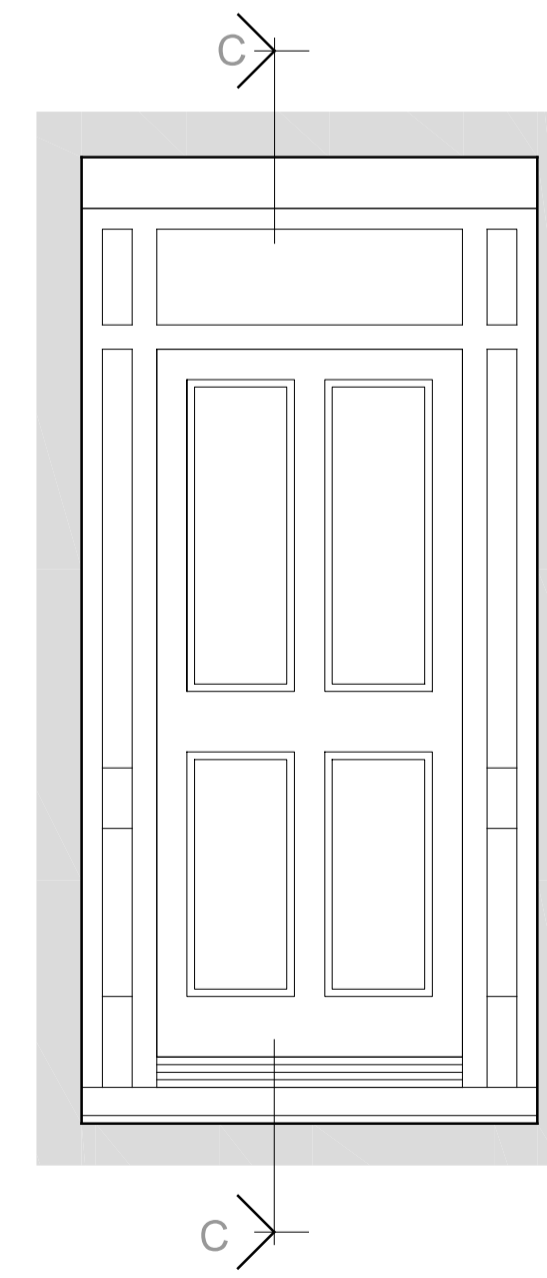

Existing Door Elevation
 Scale 1:20

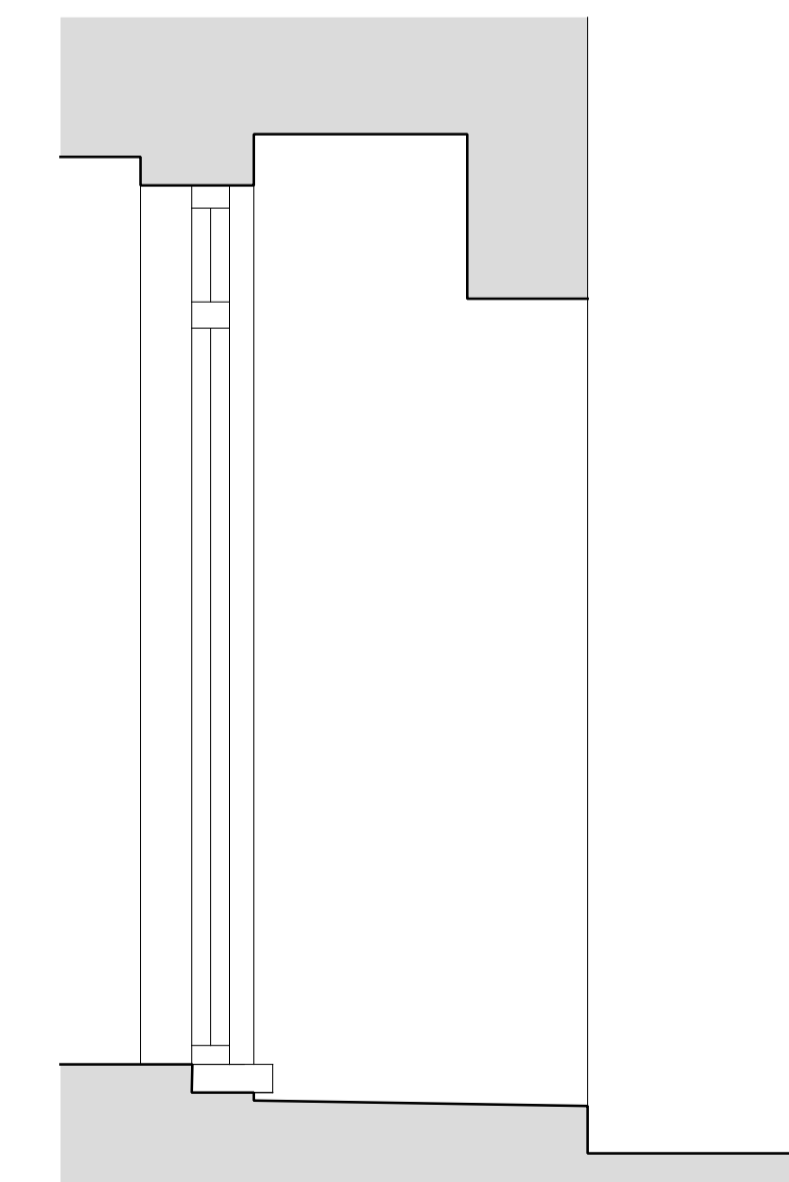

Existing Door on C-C
 Scale 1:20